



- General Notes:
- Dims in millimetres unless noted otherwise
  - Dims to structure unless noted otherwise
  - Dims and levels to be checked and verified by Contractor on site. Architect to be notified in writing of any discrepancies
  - Do not scale - follow figured dims only


Drawing Notes:

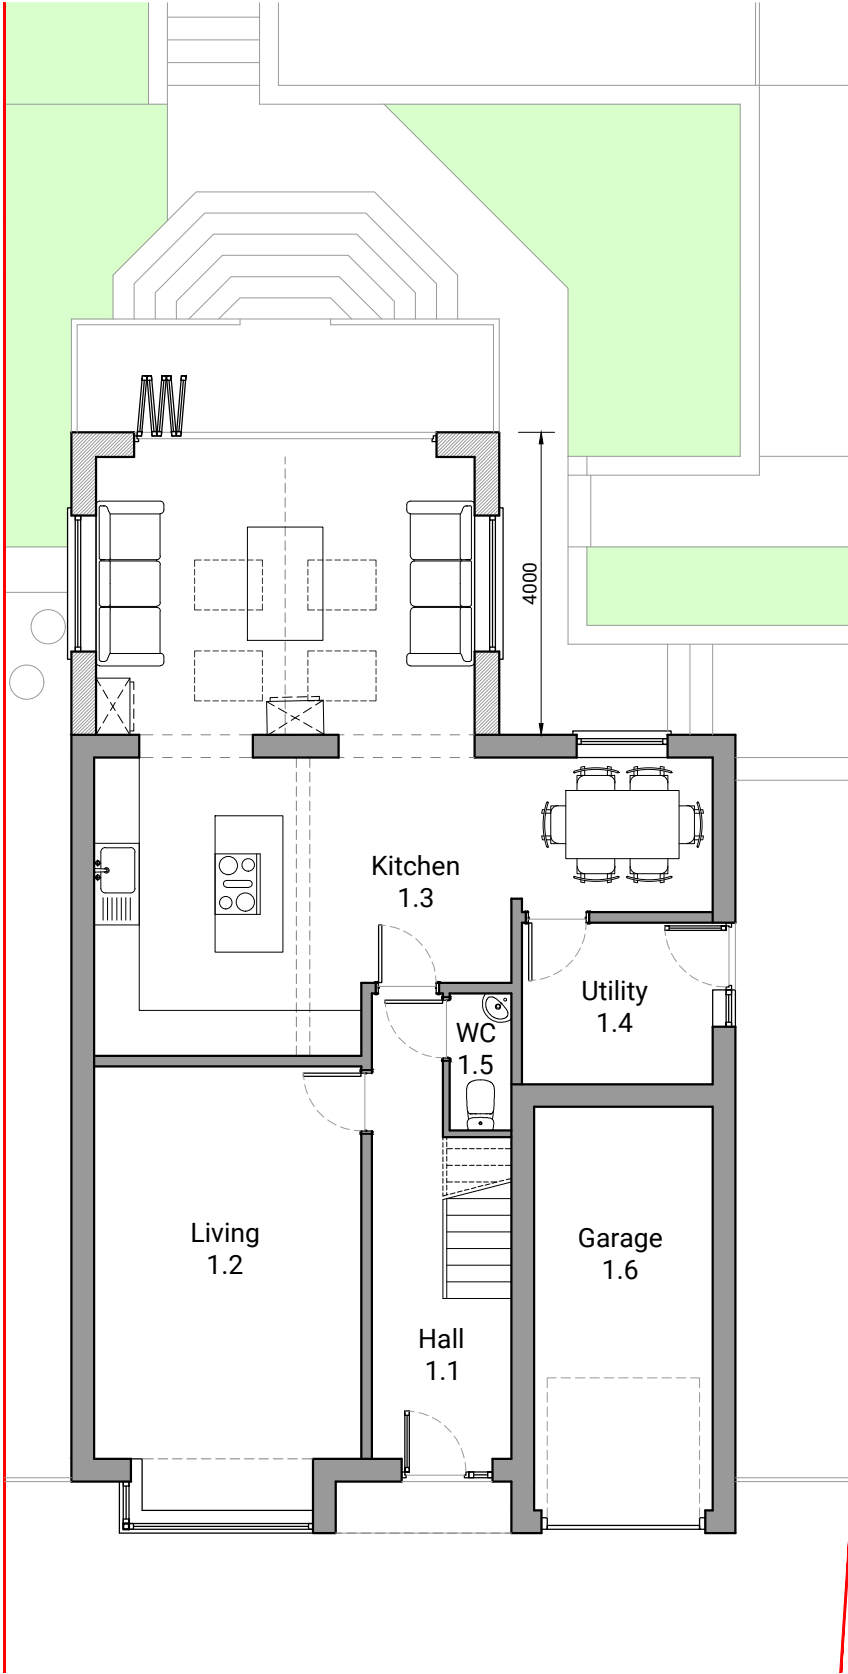

1-1 **Ground Floor**  
Scale 1:100

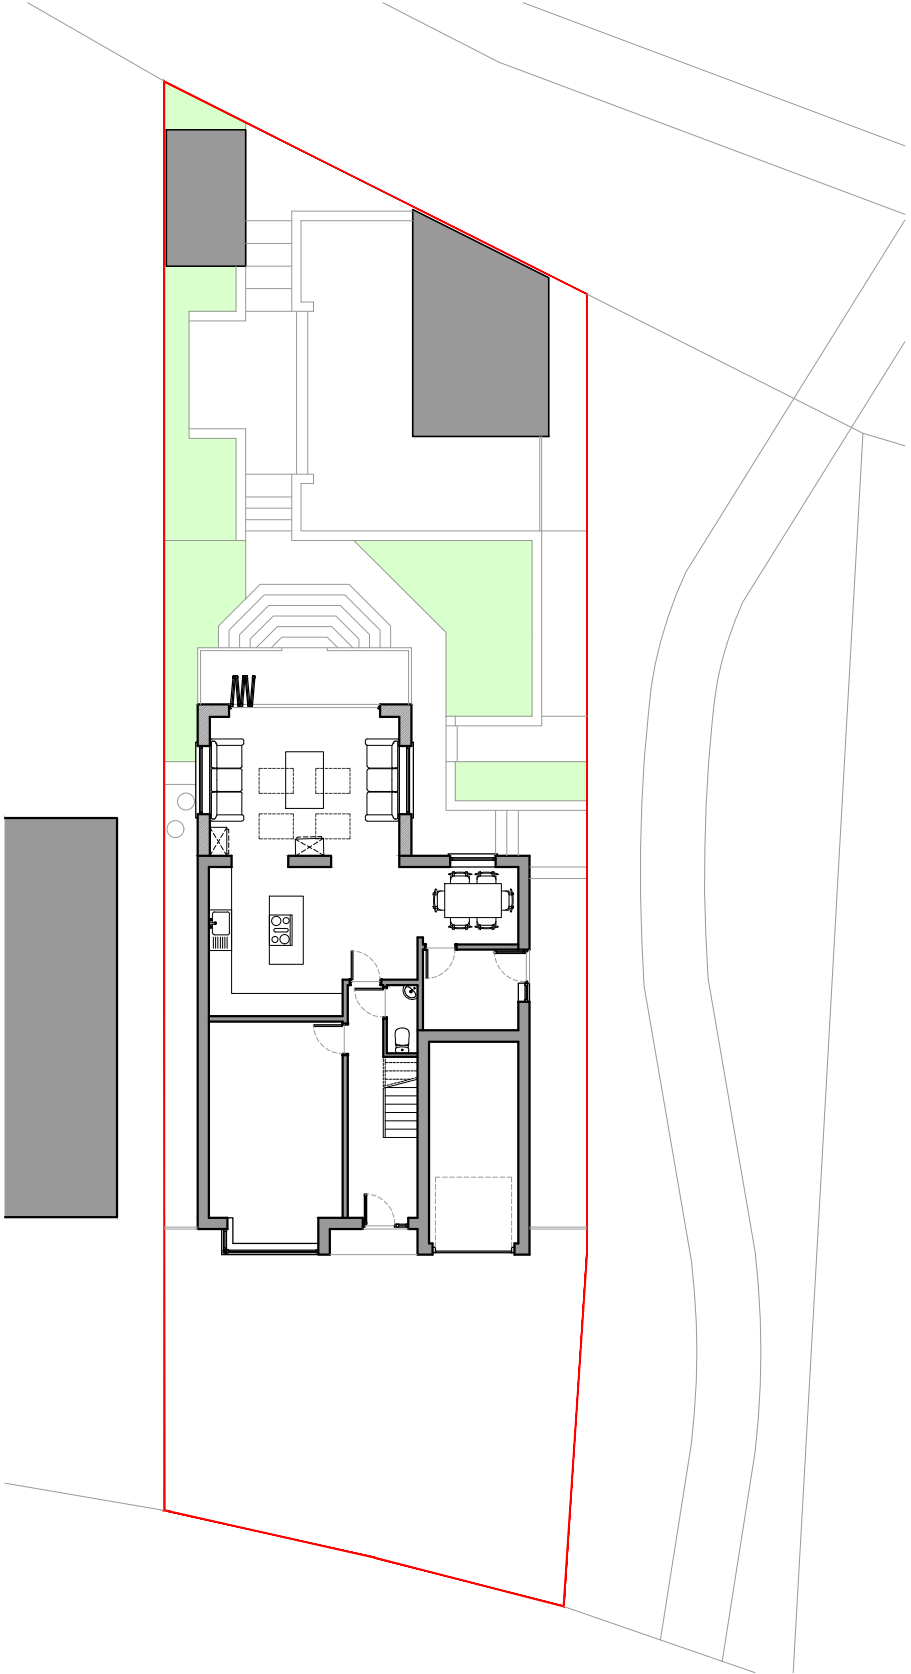

0-1 **Site Layout**  
Scale 1:200

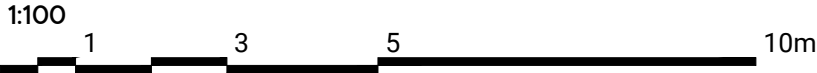

**fern**

Fern Architecture Limited 07869 816 250  
info@fernarchitecture.com 60 New Hey Road Brighouse HD6 3PZ

Address **27 Woodlea Avenue  
Huddersfield  
HD3 4EF**

Client **Shaun & Rhona Radley**

Work Stage **Developed**

Date **October 21**

Scale **1 : 100 & 200 @ A3**

Proposed Layouts

**A.40803.3 .100 .00**