



Notes

Do not scale from drawing, use figured dimensions only.

All dimensions must be checked and verified on site prior to commencement of work and Architect to be notified of any discrepancies.

This drawing is intended to permit overall scheme proposals only and cannot be used for construction purposes without further information.

Rev	Description	Drawn	Date
	• Drawing created.	-	-

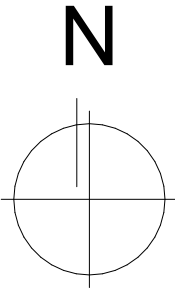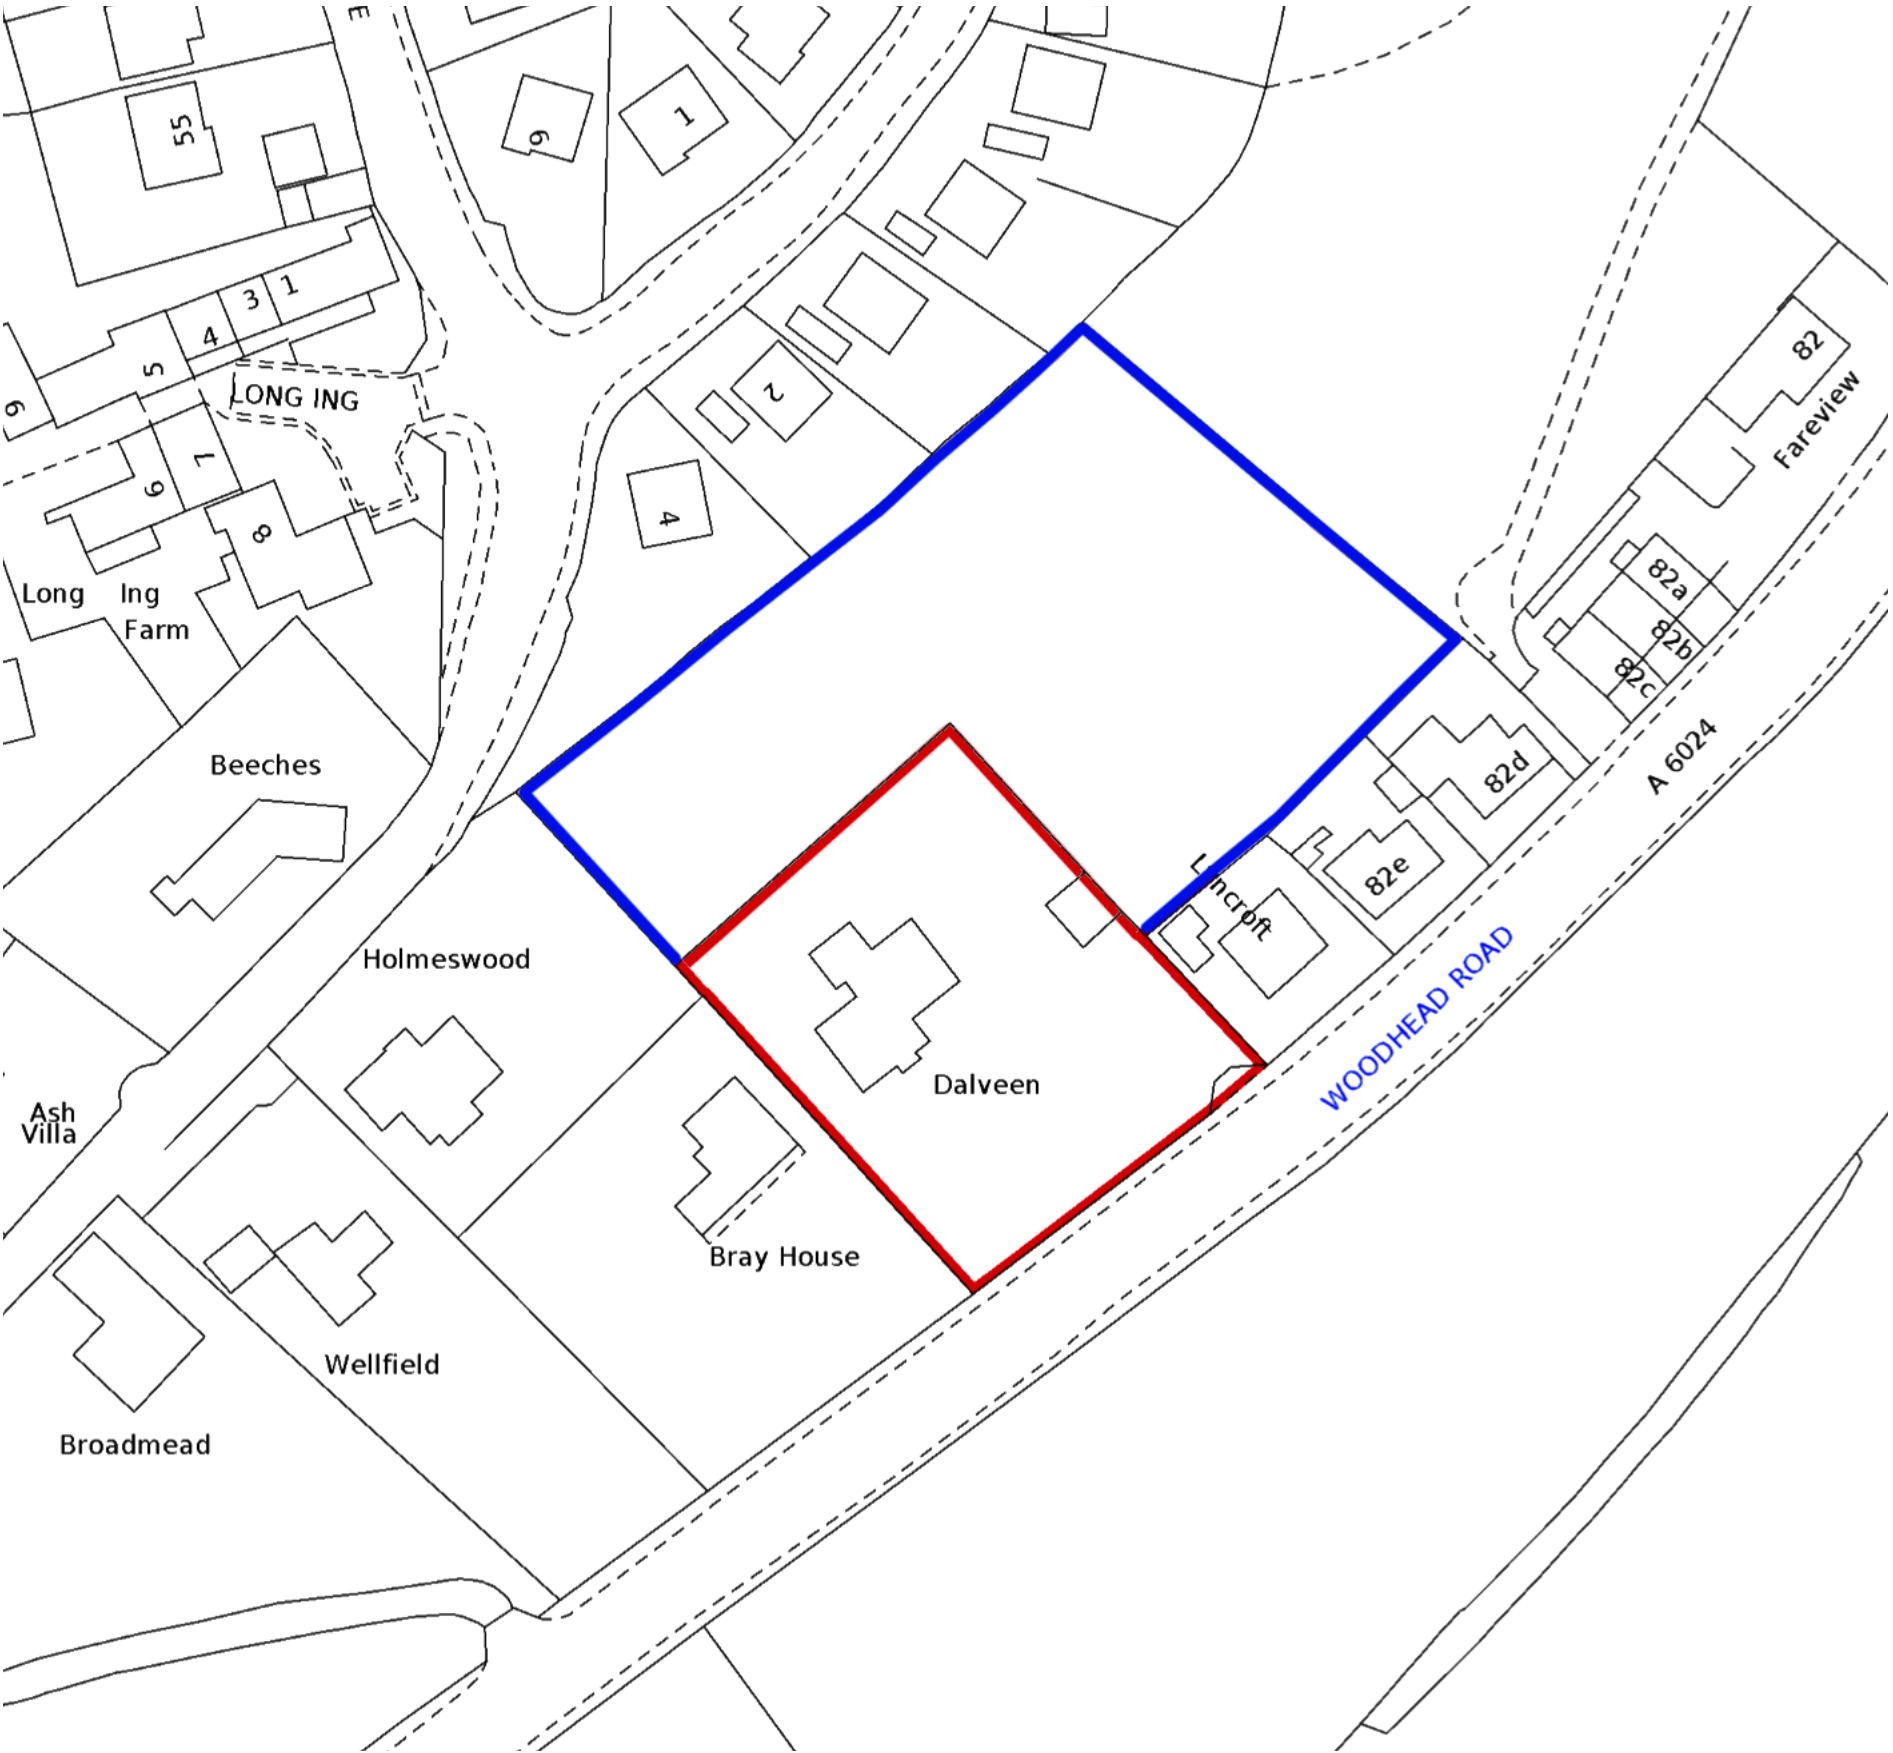

Project Description
Alterations to Existing Dwelling

Site Address
Dalveen, 1 Woodhead Road, Holmfirth, HD9 2PX.

Client
Thomas & Sarah Bray

Status
Planning

Company
AD

Drawing
OS Location Plan

Scale @ A3
1:1250

Date
November 2021

Drawn
FWG

Checked
•

Drawing No.
3444 (LP) 01

Revision
•

ONE17

ARCHITECTS & INTERIOR DESIGNERS

The Dychouse, Armitage Bridge
Huddersfield, West Yorkshire HD4 7PD

T 01484 668 000 F 01484 668 001
E solutions@one17design.com

ONE17DESIGN.COM