






Left
1 : 50

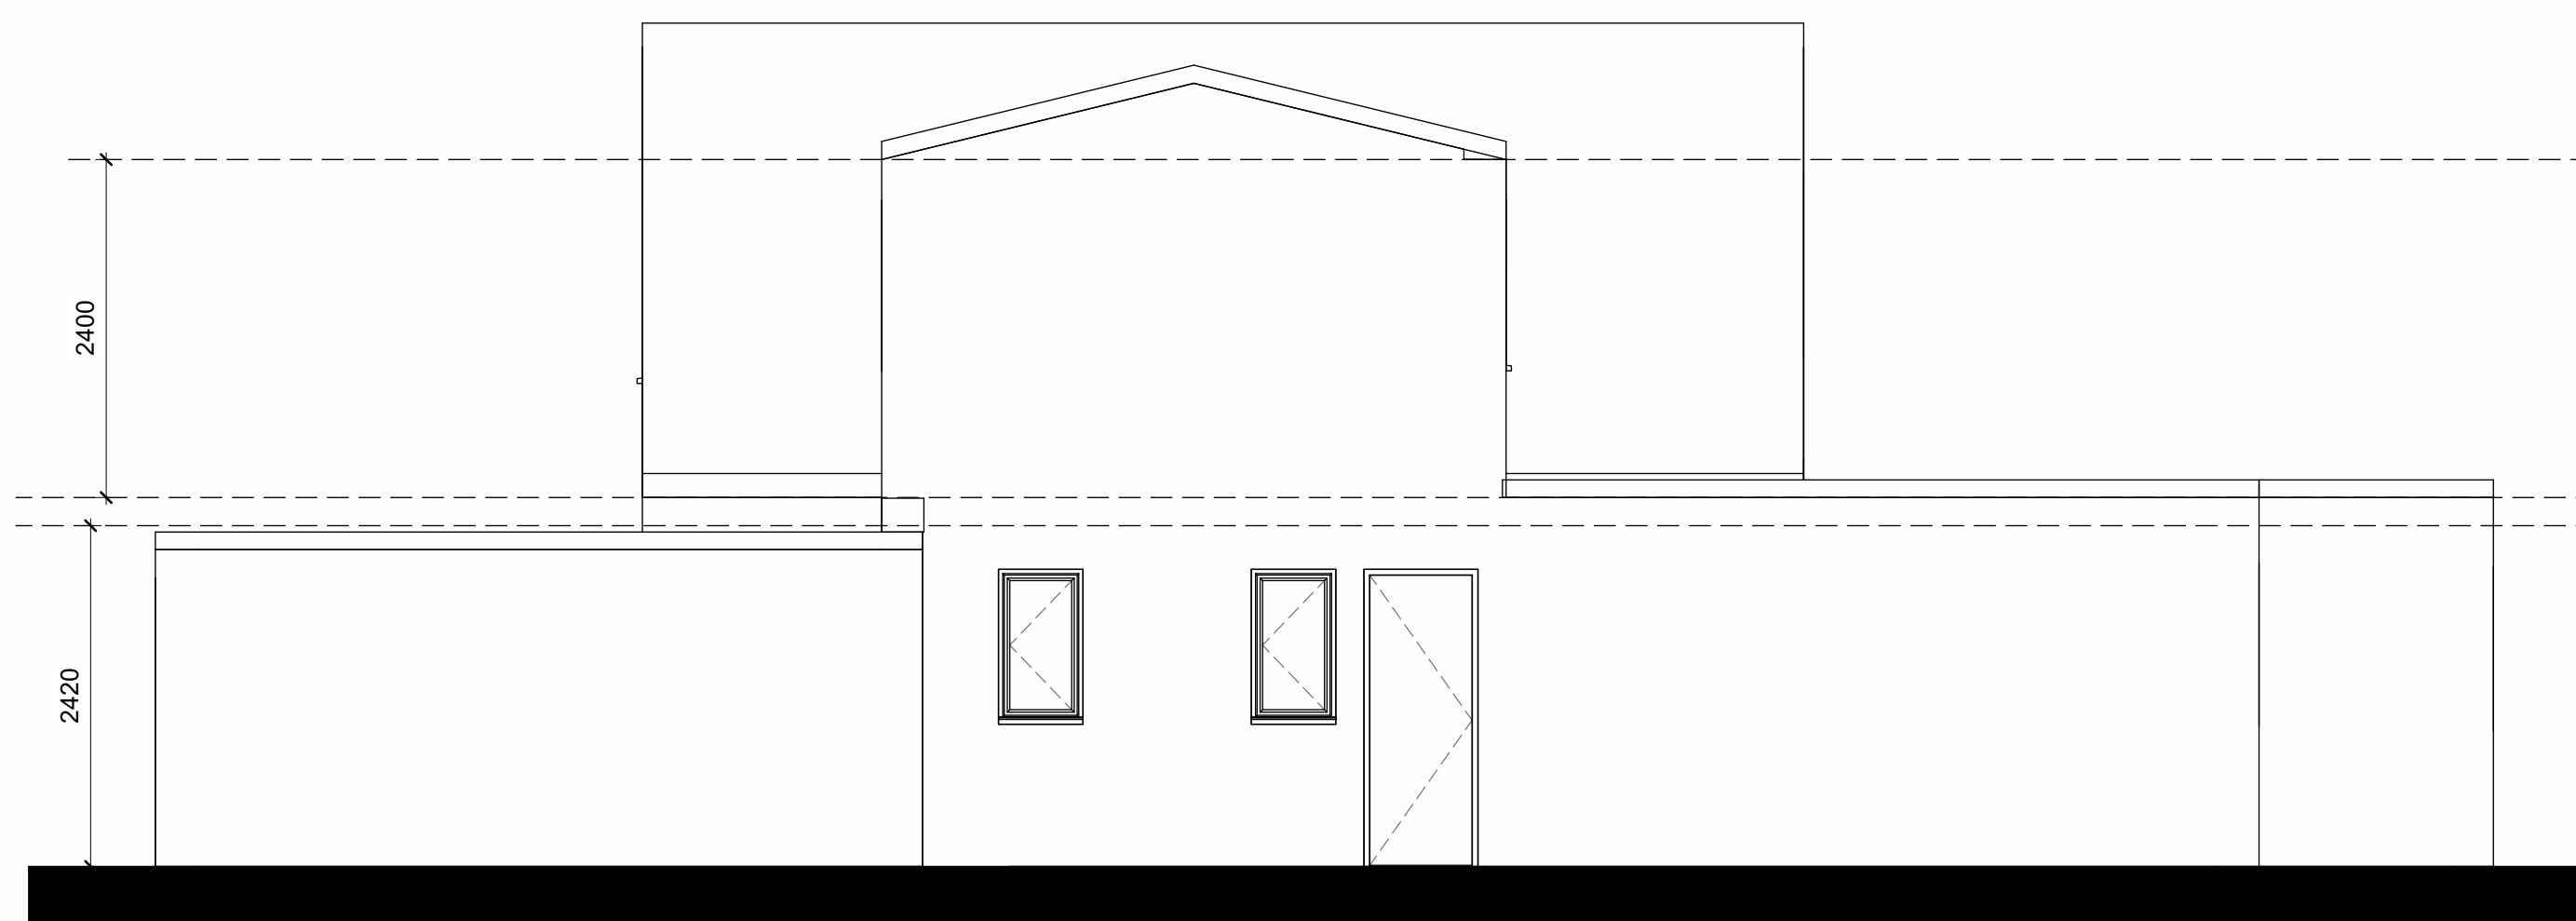


Right
1 : 50

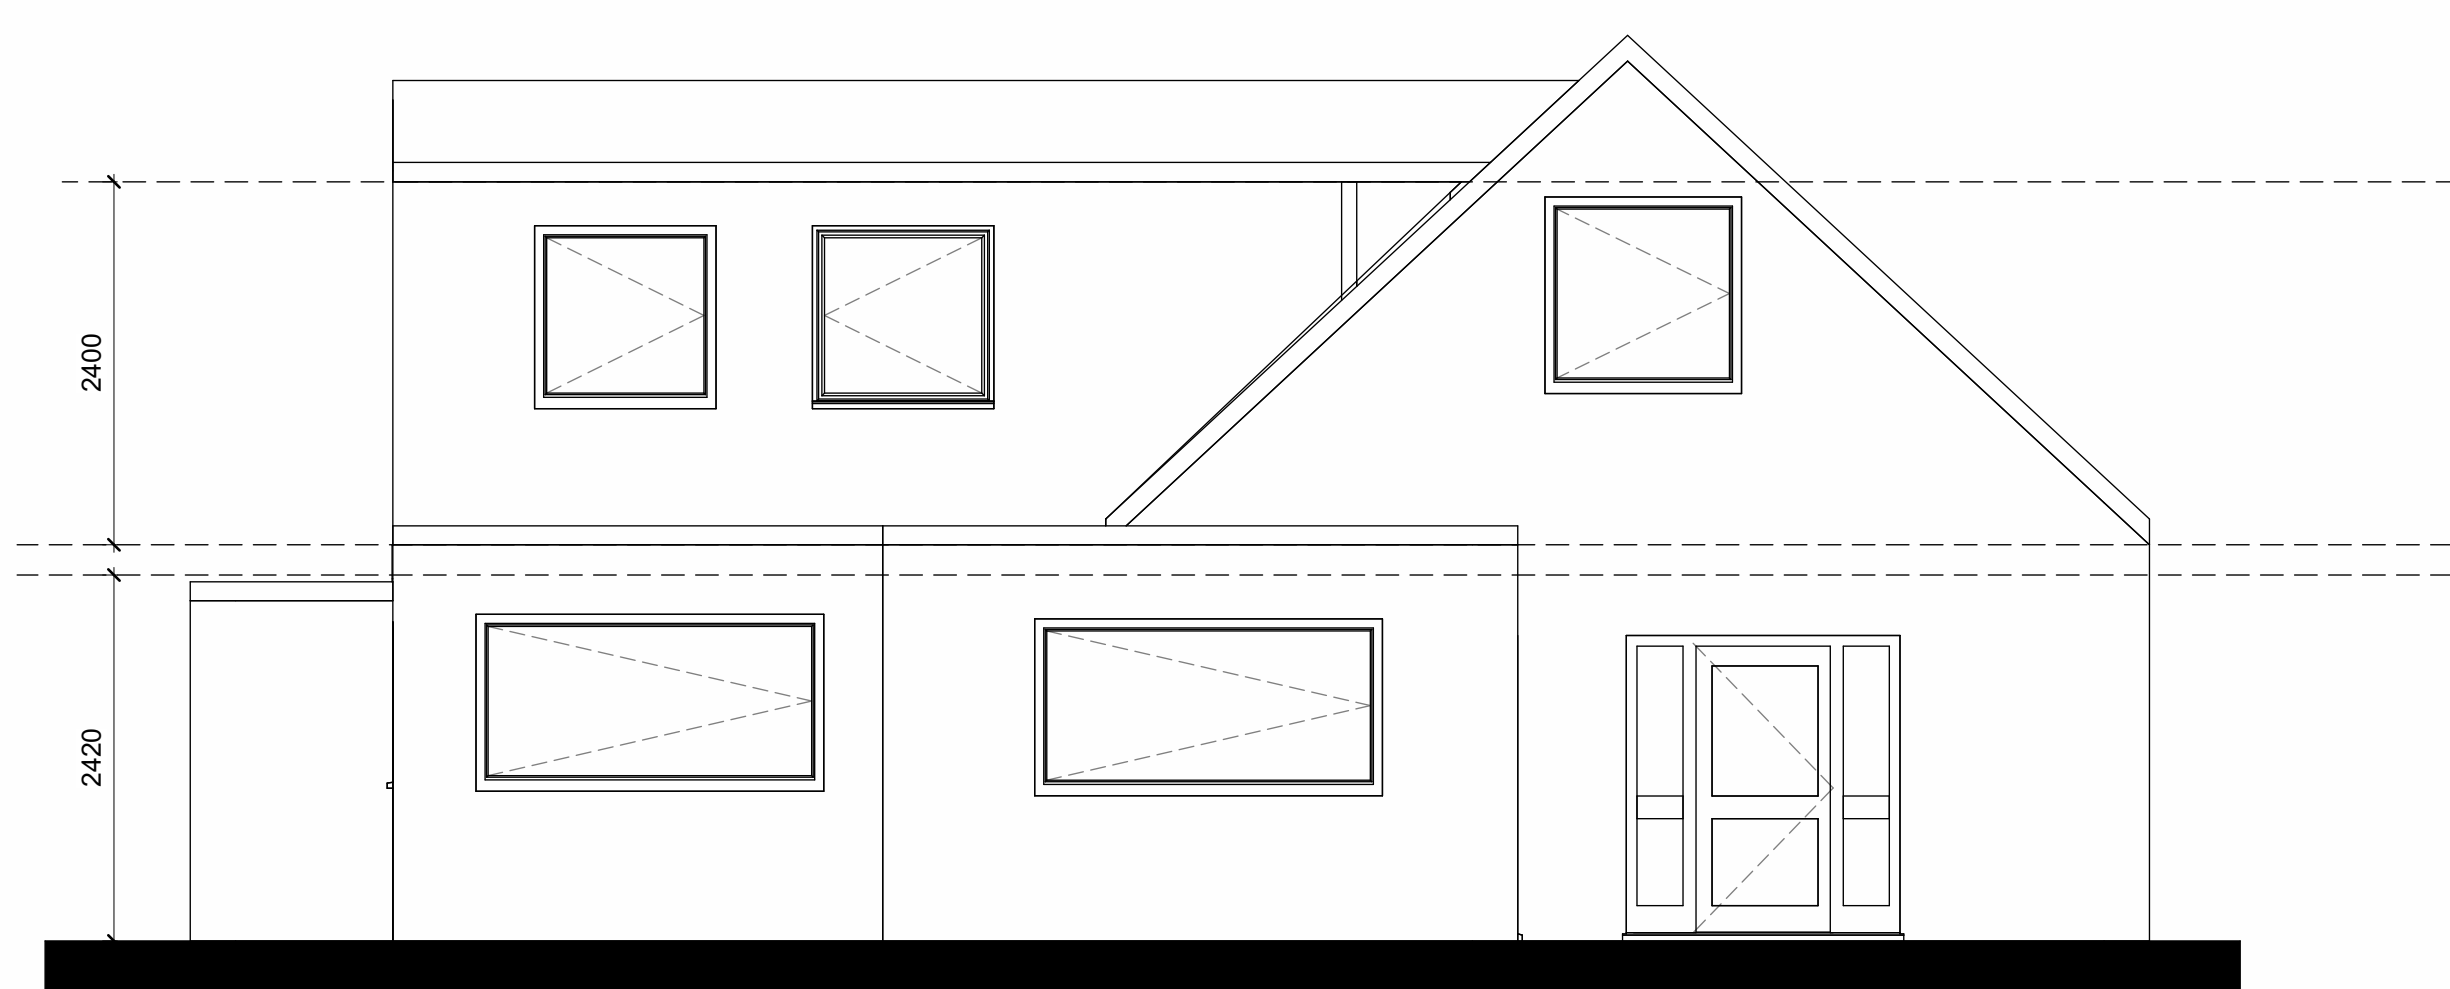

Rear
1 : 50

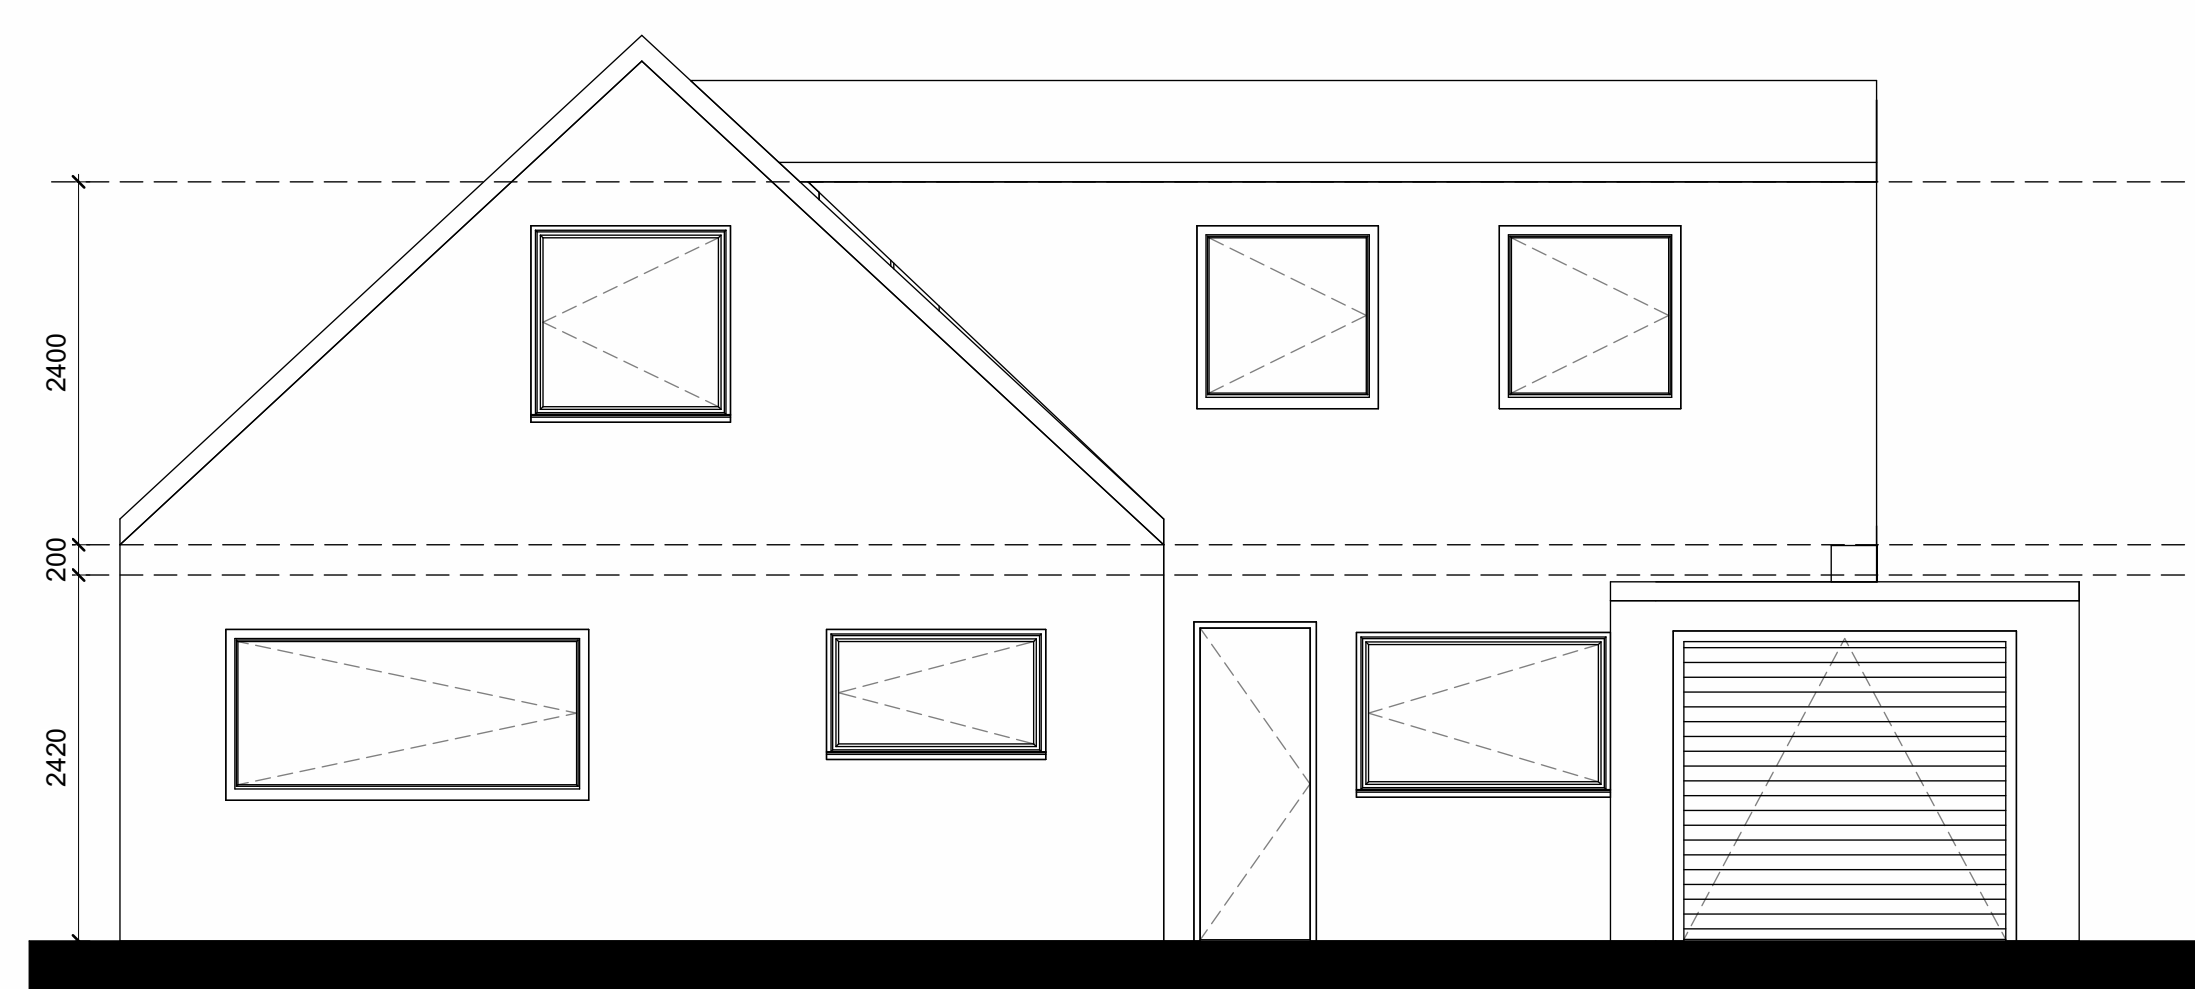

Front
1 : 50

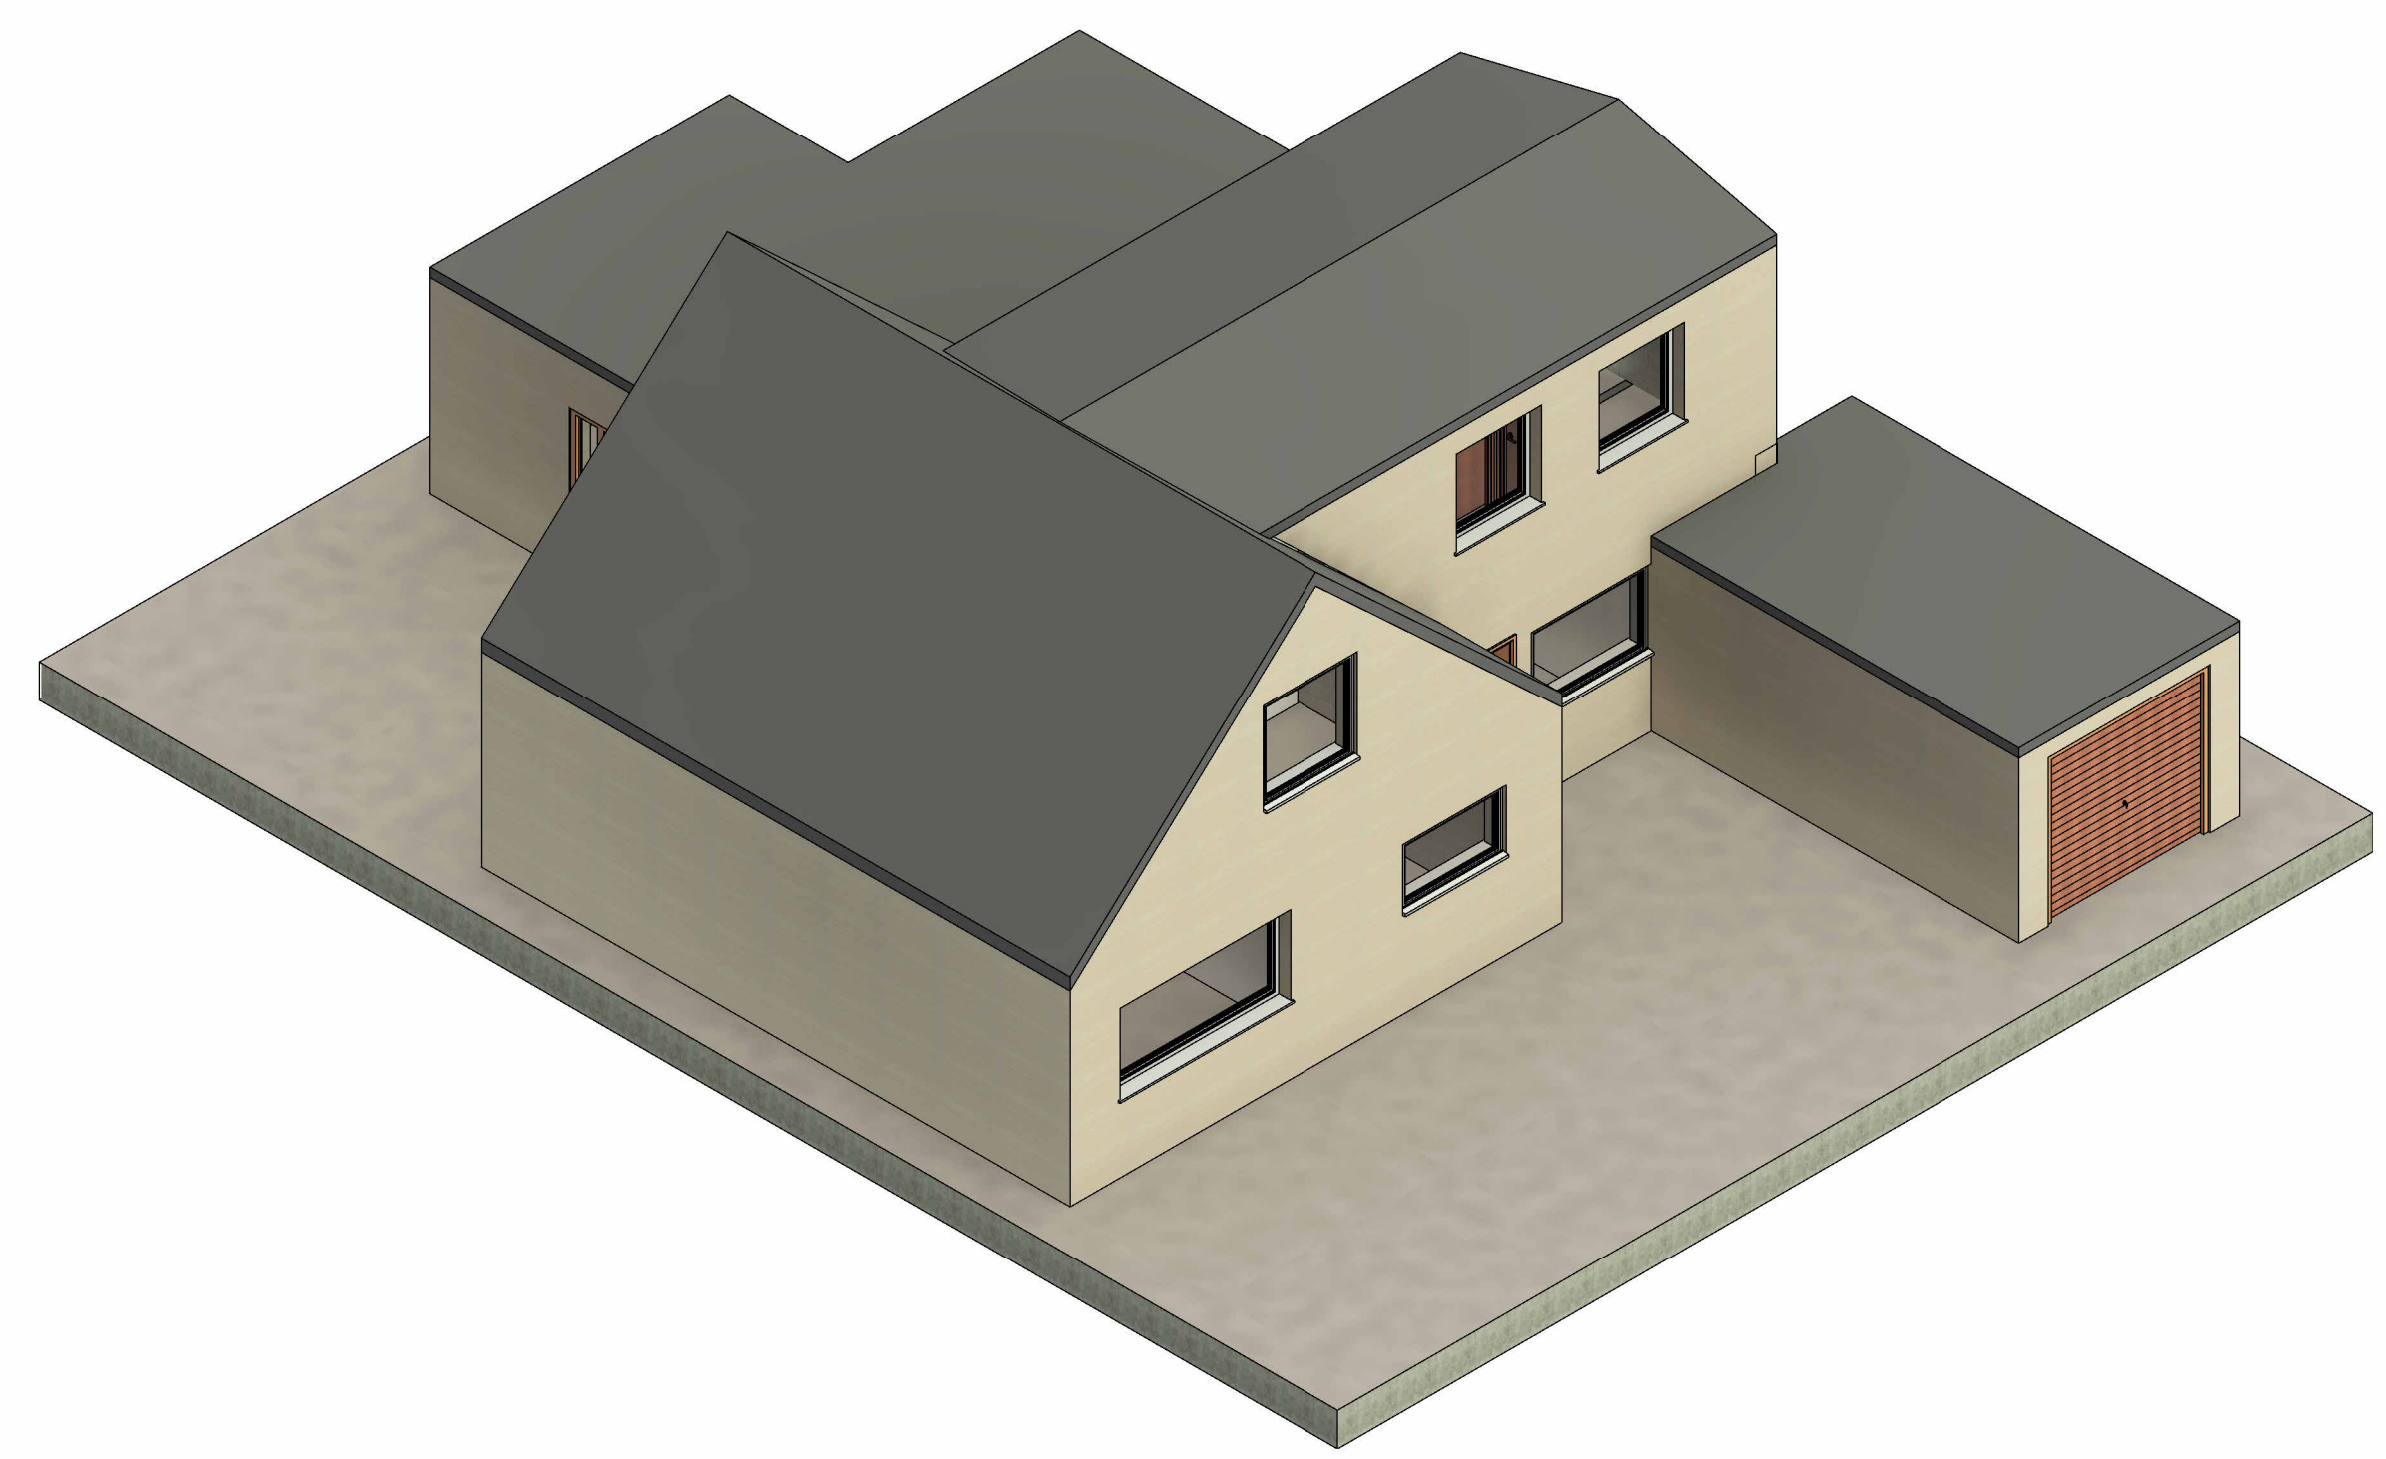

{3D}



The contractor must verify all dimensions on site before commencing any work or fabrication drawings. If this drawing exceeds the quantities taken in any way Trend Architecture are to be informed before the work is initiated. Only figured dimensions are to be taken from this drawing. Do not scale off this drawing. Drawings are based on Ordnance Survey and / or existing record drawings - design and drawing content is subject to detailed Site Survey, Structural Survey, Site Investigations, Planning and Statutory Requirements and Approvals. Authorised reproduction from Ordnance Survey Map with permission of the Controller of Her Majesty's Stationery Office. Crown Copyright reserved. Trend Architecture Copyright.

Drawing Notes:

Rev:	Description:	Revised By:	Issue Date:

Project:
Mohammed Yaseen
121 Slaithwaite Road, Meltham,
Holmfirth, HD9 5PW

Drawing Title:
Elevations

Scale: 1 : 50@A1	Original Issue Date: 05/08/21
Original Drawn By: N.G	Original Checked by: J.A
Drawing Number: TR-A21-0702-002	Revision: A

Reason For Issue:
New Extensions and Internal Alterations