





Front Elevation
1 : 100



Rear Elevation
1 : 100

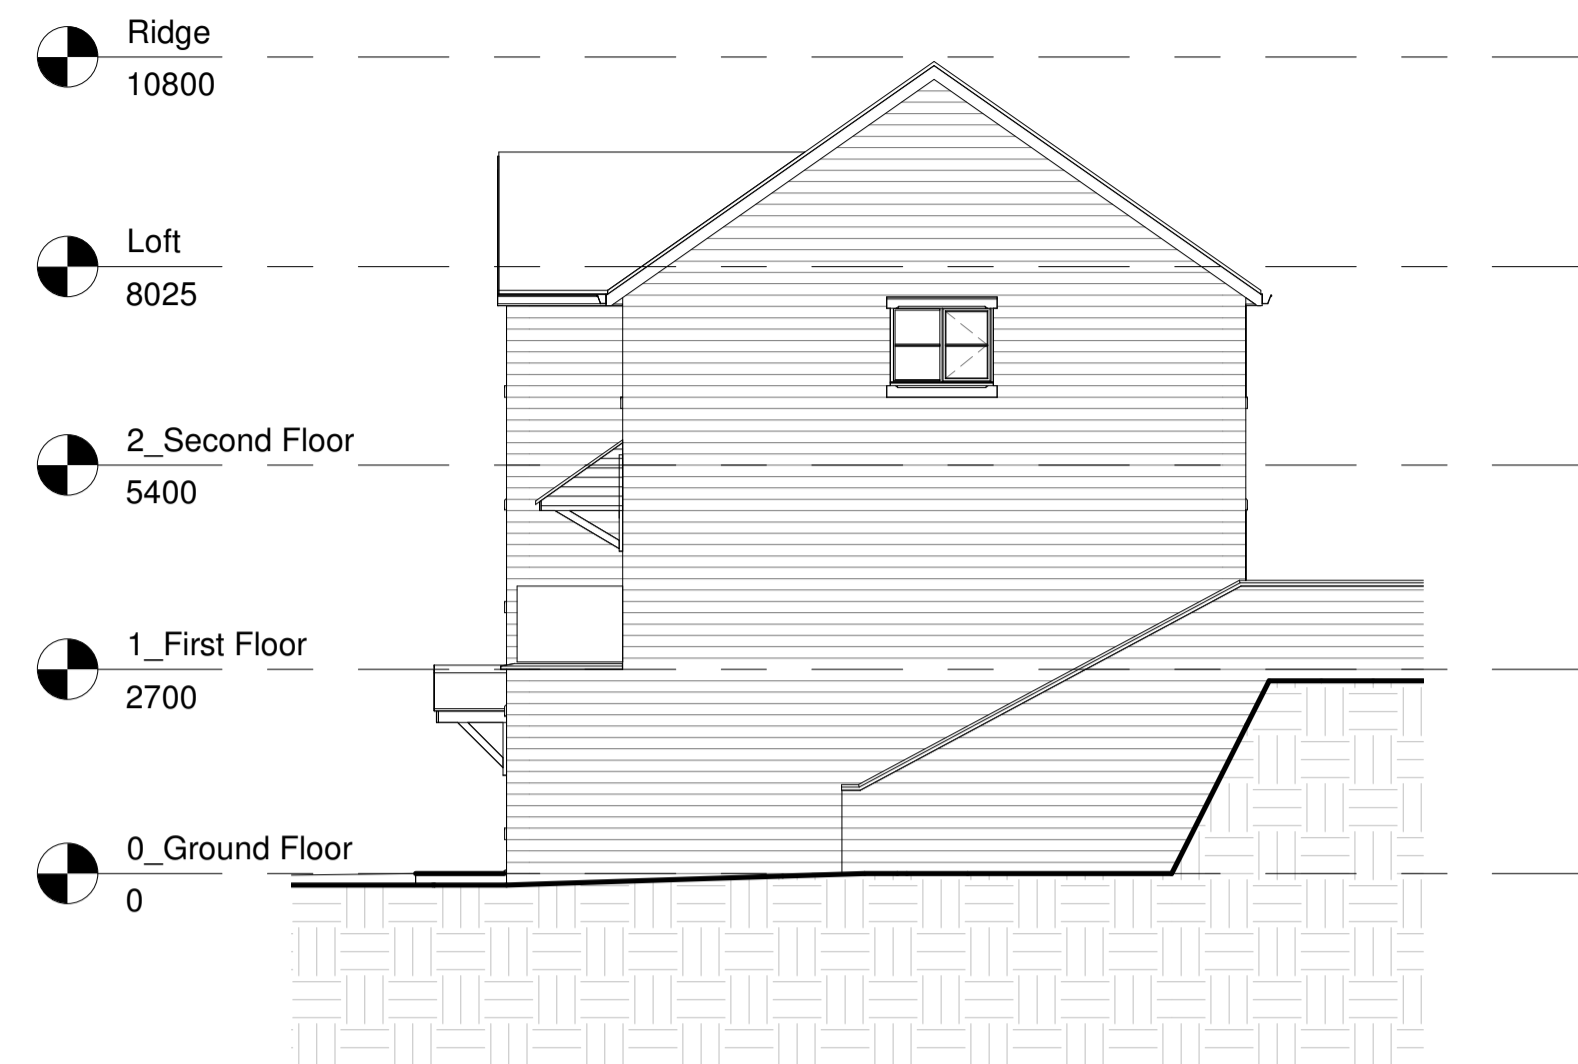

Right Elevation
1 : 100

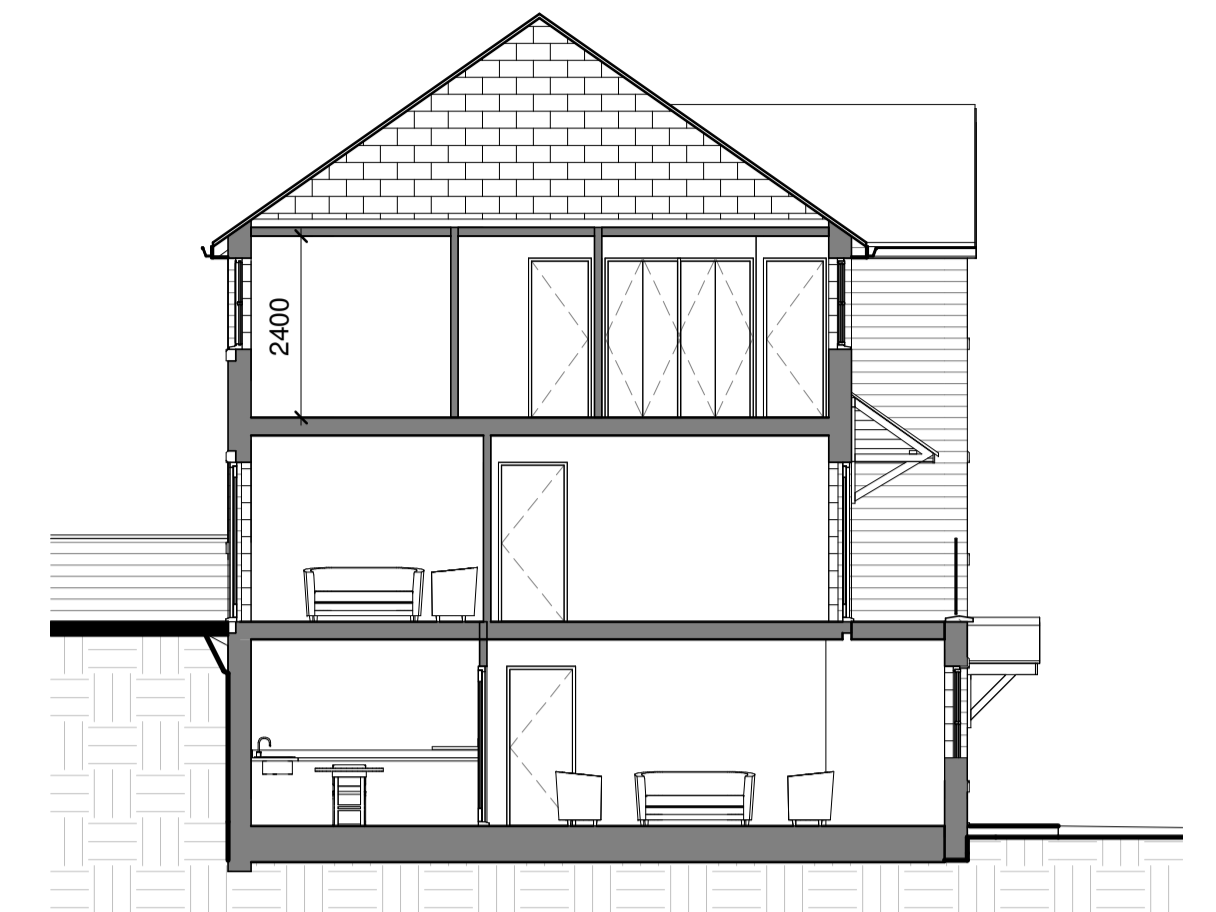


Section A - A
1 : 100




7 3D View Front_Type B3_Weathered 2
1 : 1




8 3D View Rear_Type B3_Weathered 2
1 : 1

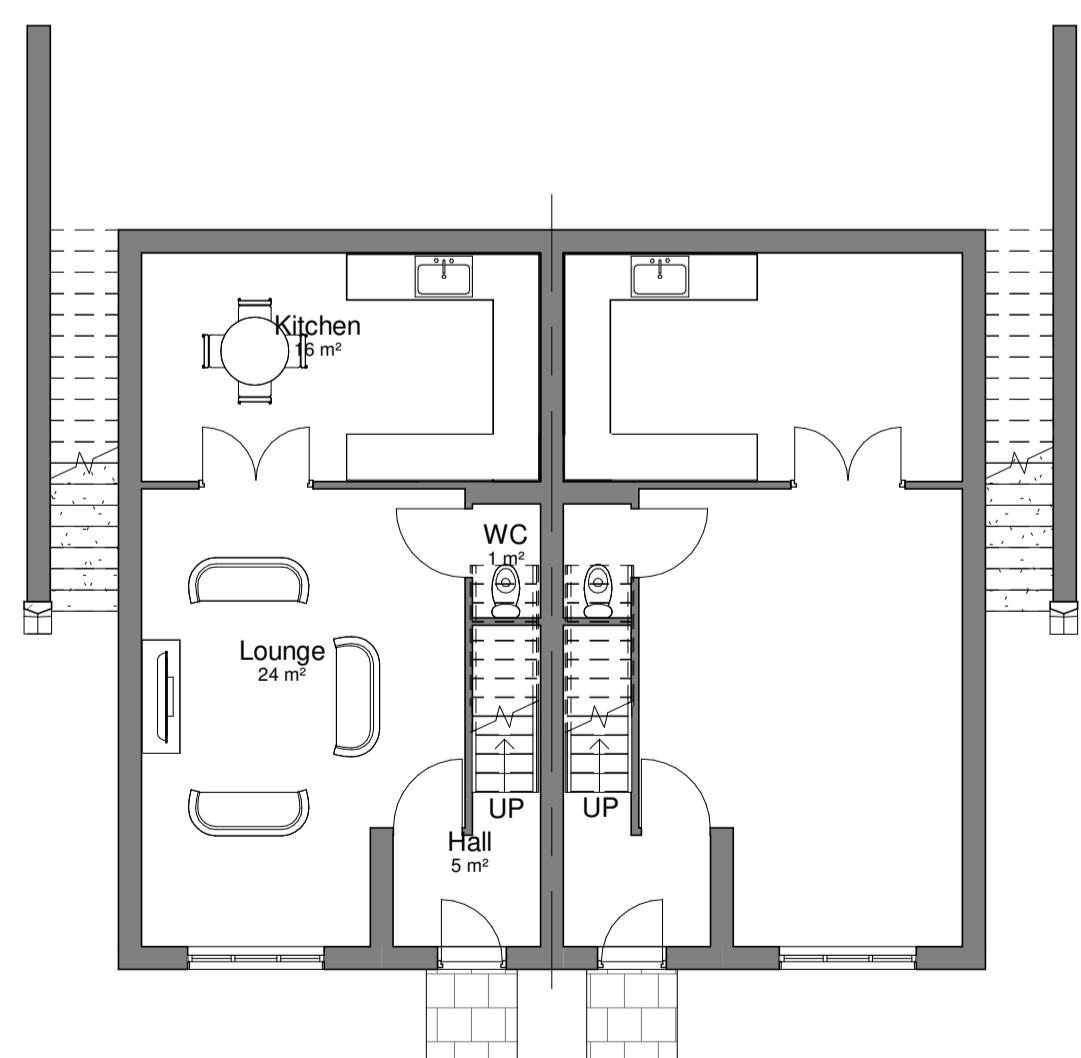

0_Ground Floor
1 : 100

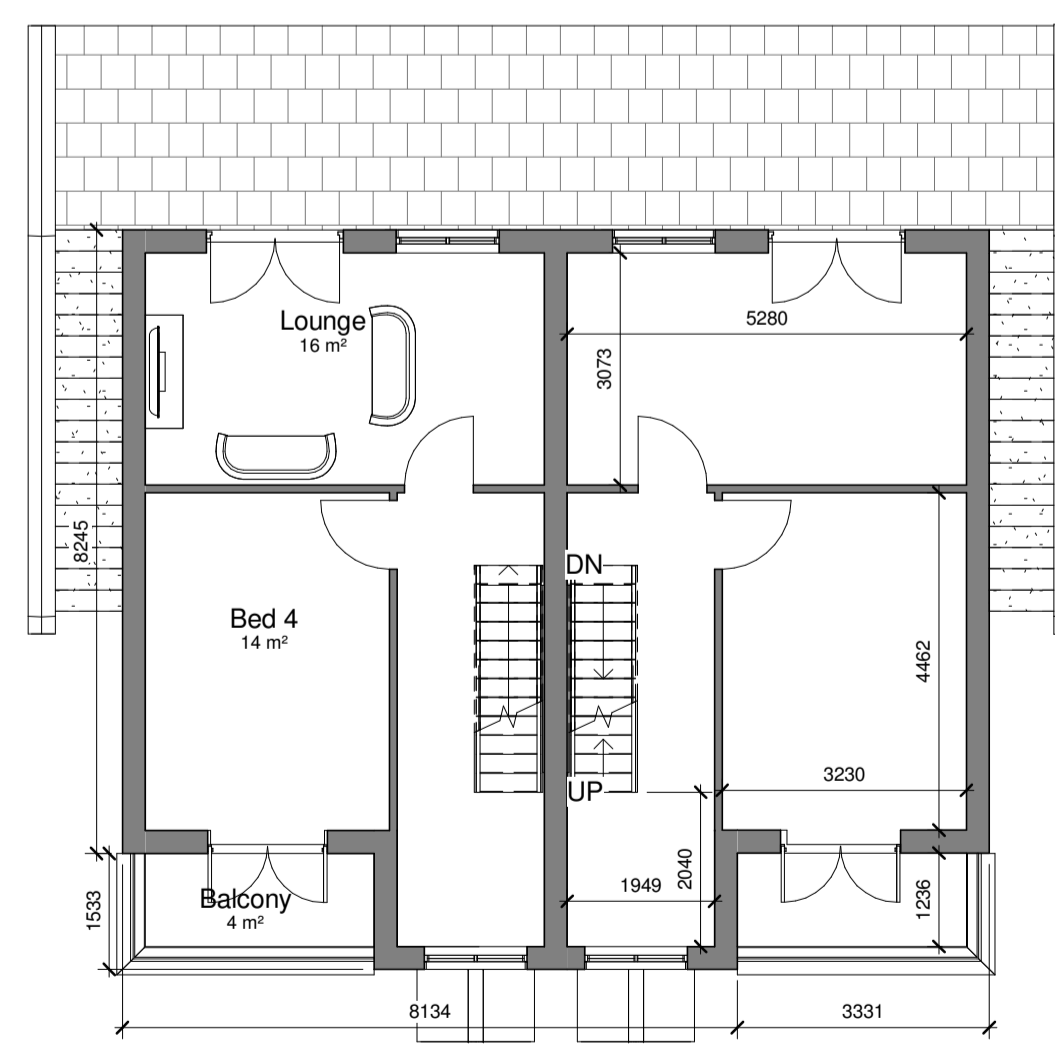

1_First Floor
1 : 100

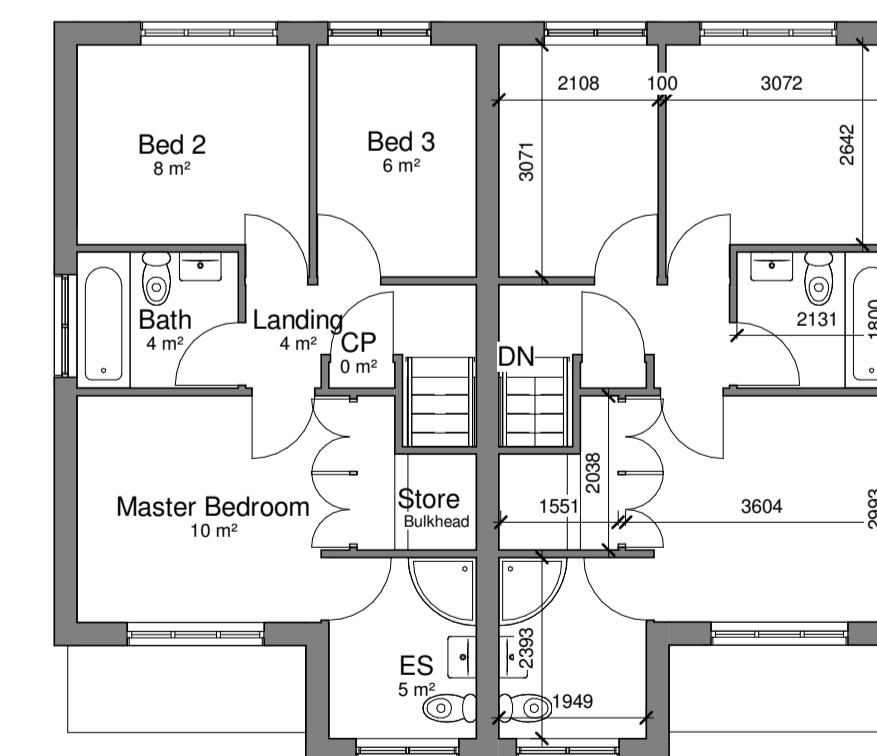

2_Second Floor
1 : 100

Area Schedule (GIA)		
Name	Area (m ²)	Area (ft ²)
Ground Floor	48 m ²	521 ft ²
First Floor	43 m ²	466 ft ²
Second Floor	43 m ²	465 ft ²
Grand total	135 m²	1453 ft²

