





Front Elevation
1 : 100



Rear Elevation
1 : 100

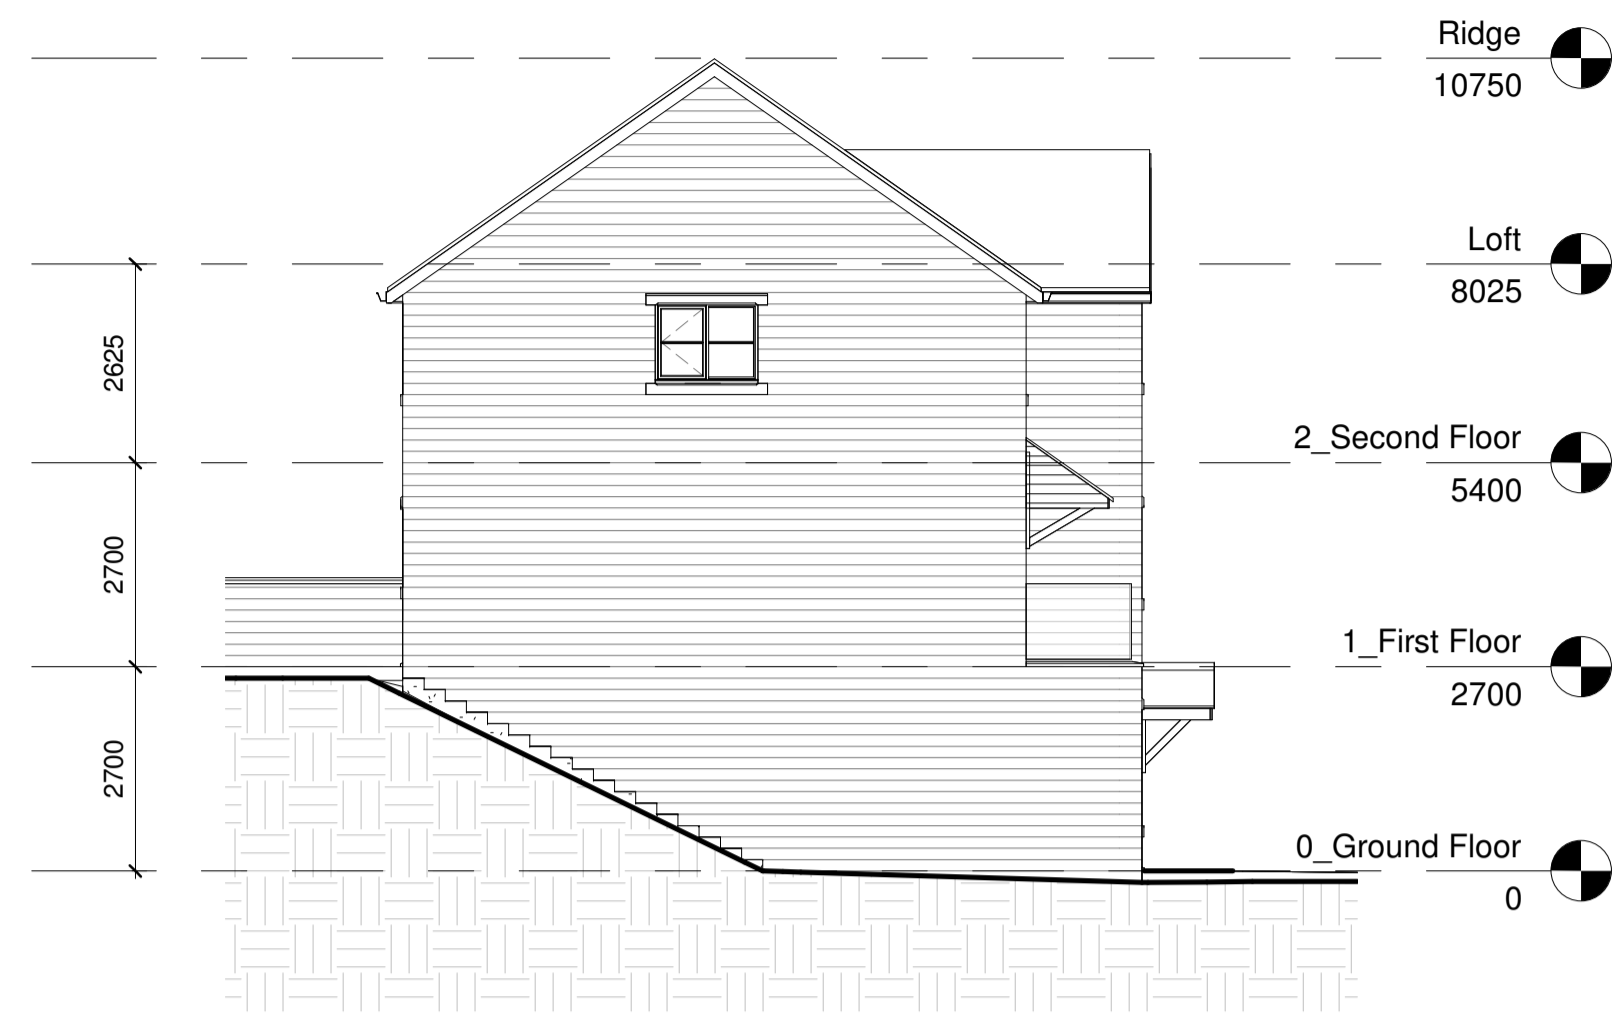

Side Elevation
1 : 100

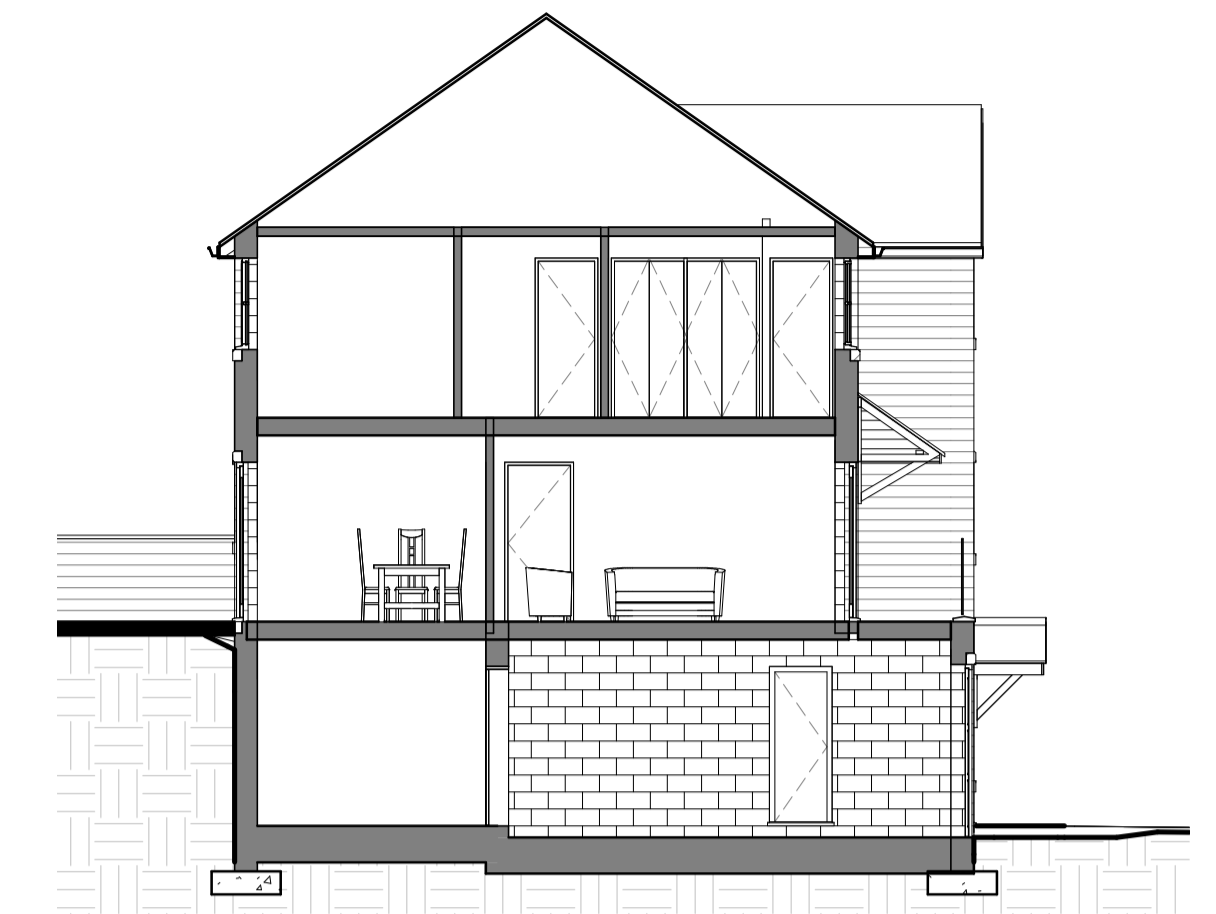


Section A - A
1 : 100




3D View Front_Type B2_Weathered 2
1 : 1




3D View Rear_Type B2_Weathered 2
1 : 1

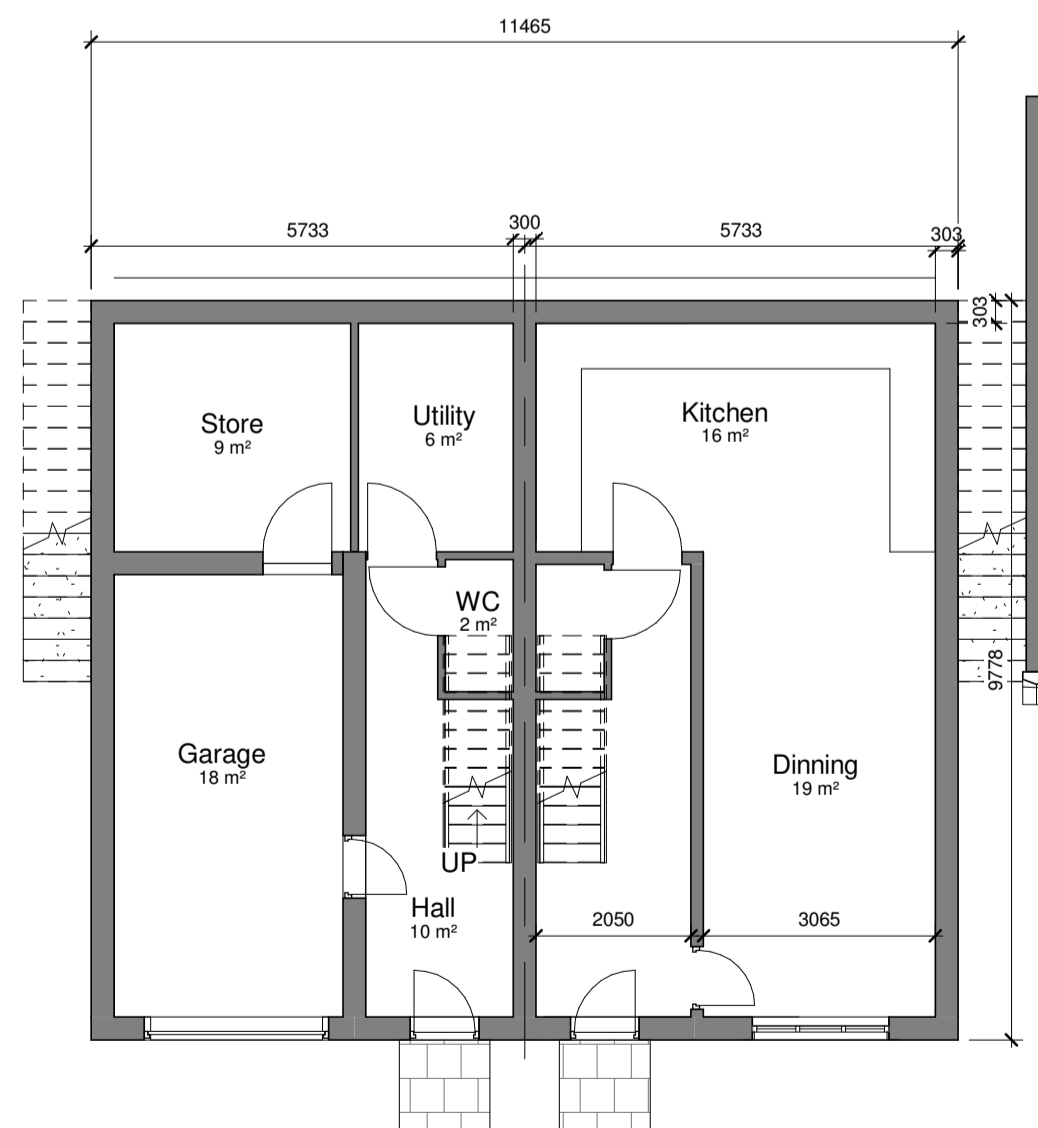

0_Ground Floor
1 : 100

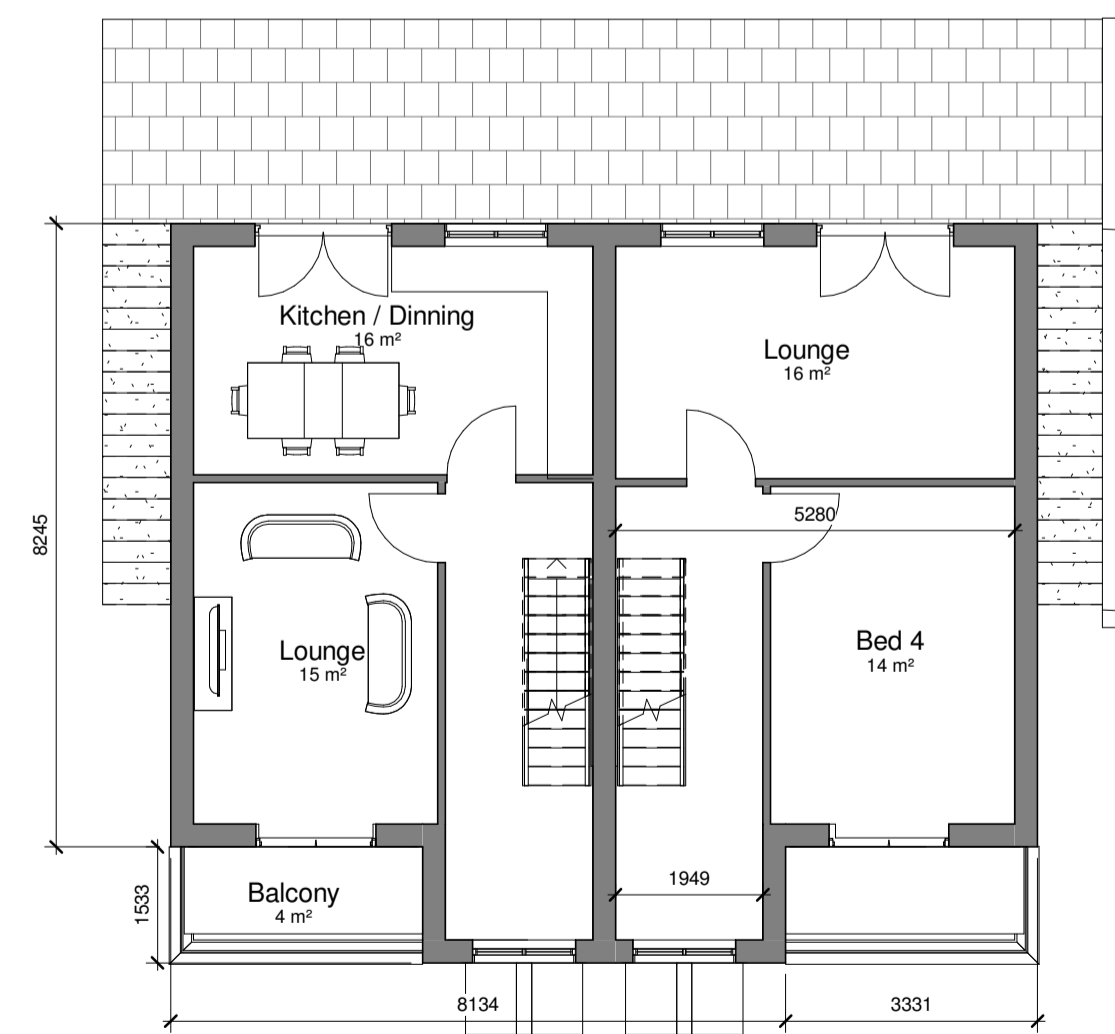

1_First Floor
1 : 100

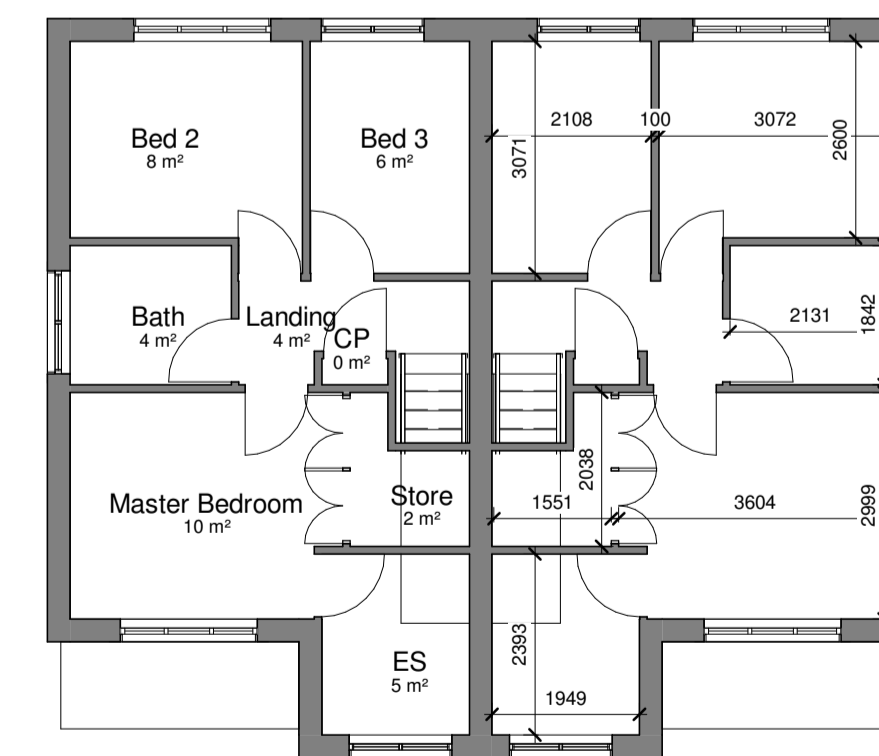

2_Second Floor
1 : 100

Area Schedule (GIA)		
Name	Area (m²)	Area (ft²)
Plot 1 Garage	18 m²	191 ft²
Plot 1 First Floor	43 m²	466 ft²
Plot 1 Second Floor	43 m²	465 ft²
PLot 1 Ground Floor	28 m²	301 ft²
Plot 2 Ground Floor	48 m²	521 ft²
Plot 2 First Floor	43 m²	466 ft²
Plot 2 Second Floor	43 m²	465 ft²
Grand total	267 m²	2876 ft²

