



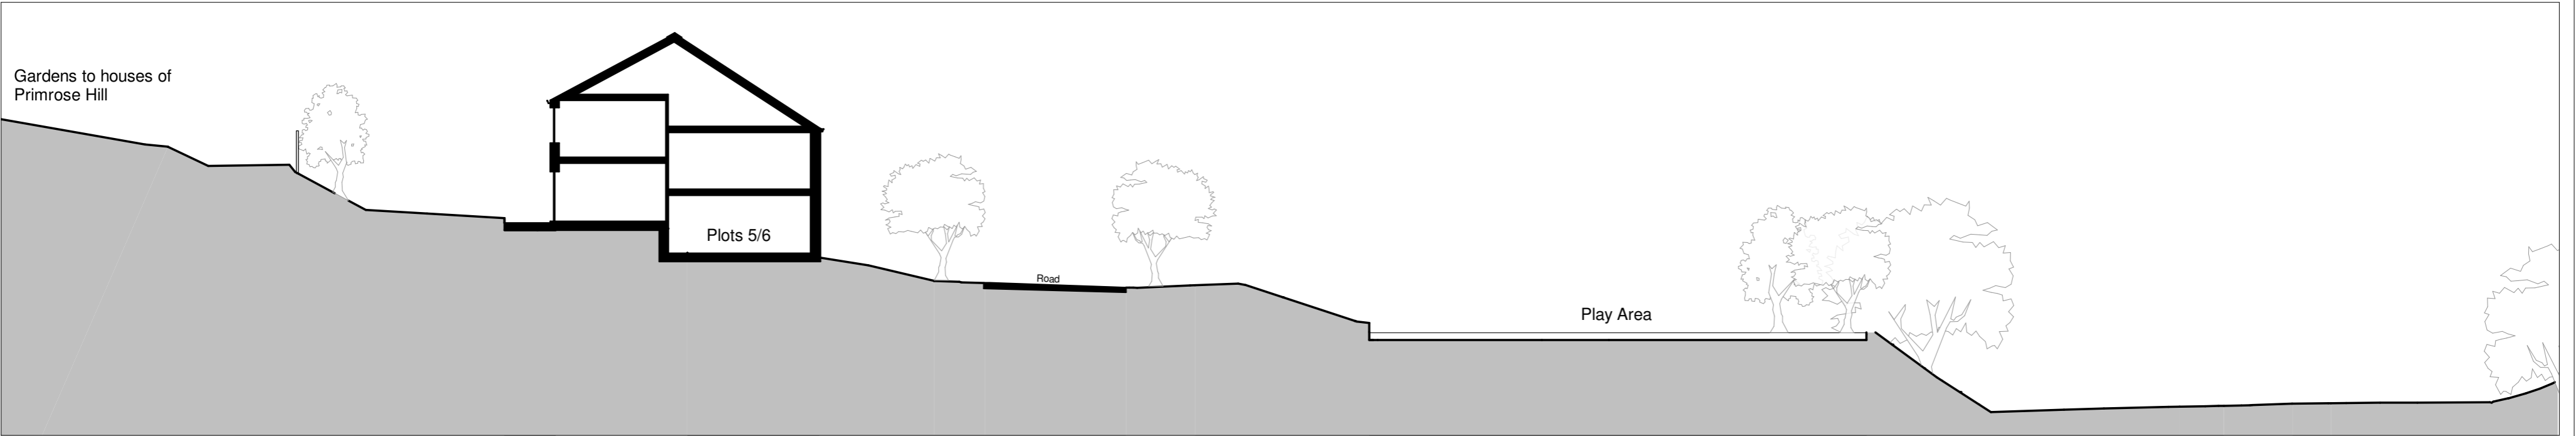


Section 1 - Scale 1:200

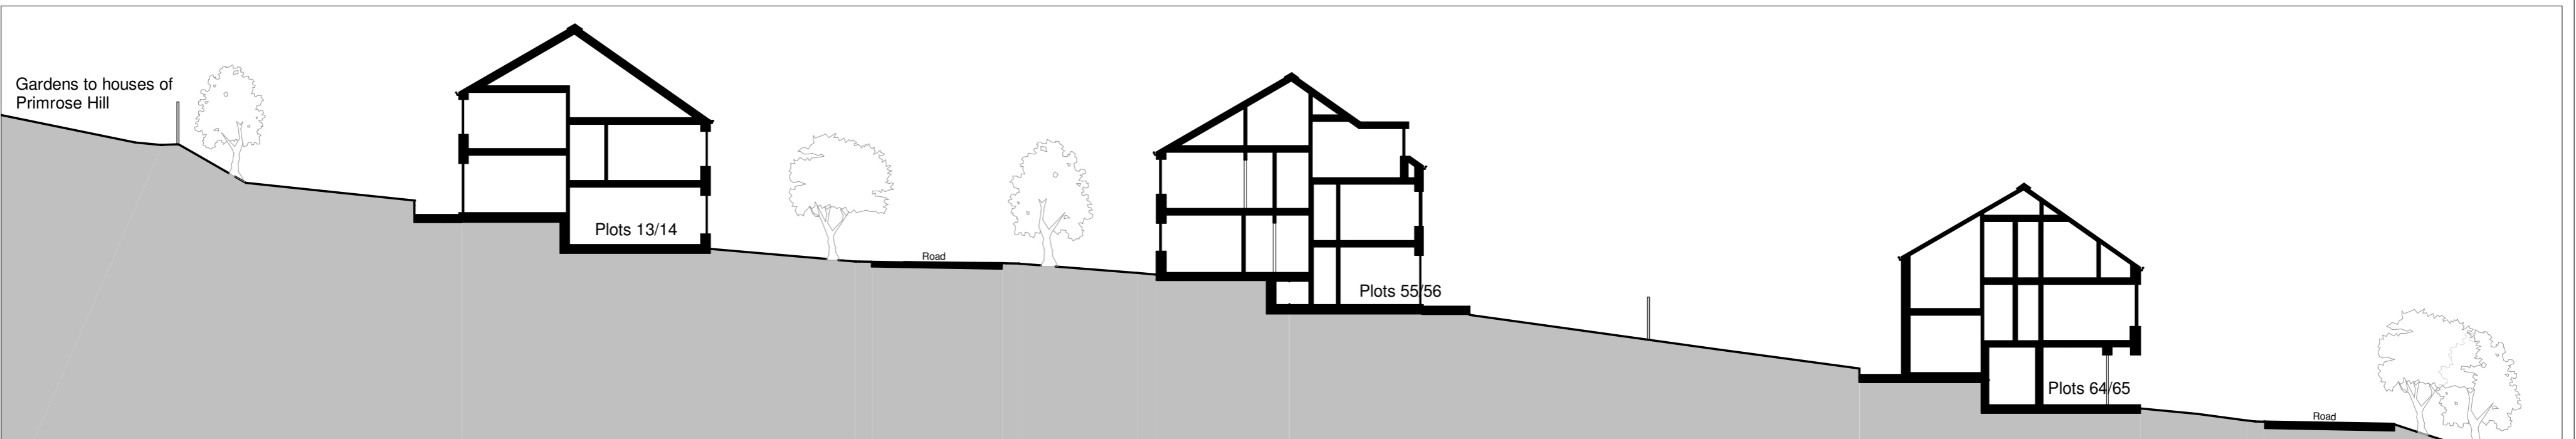


Section 2 - Scale 1:200




Section 3 - Scale 1:200

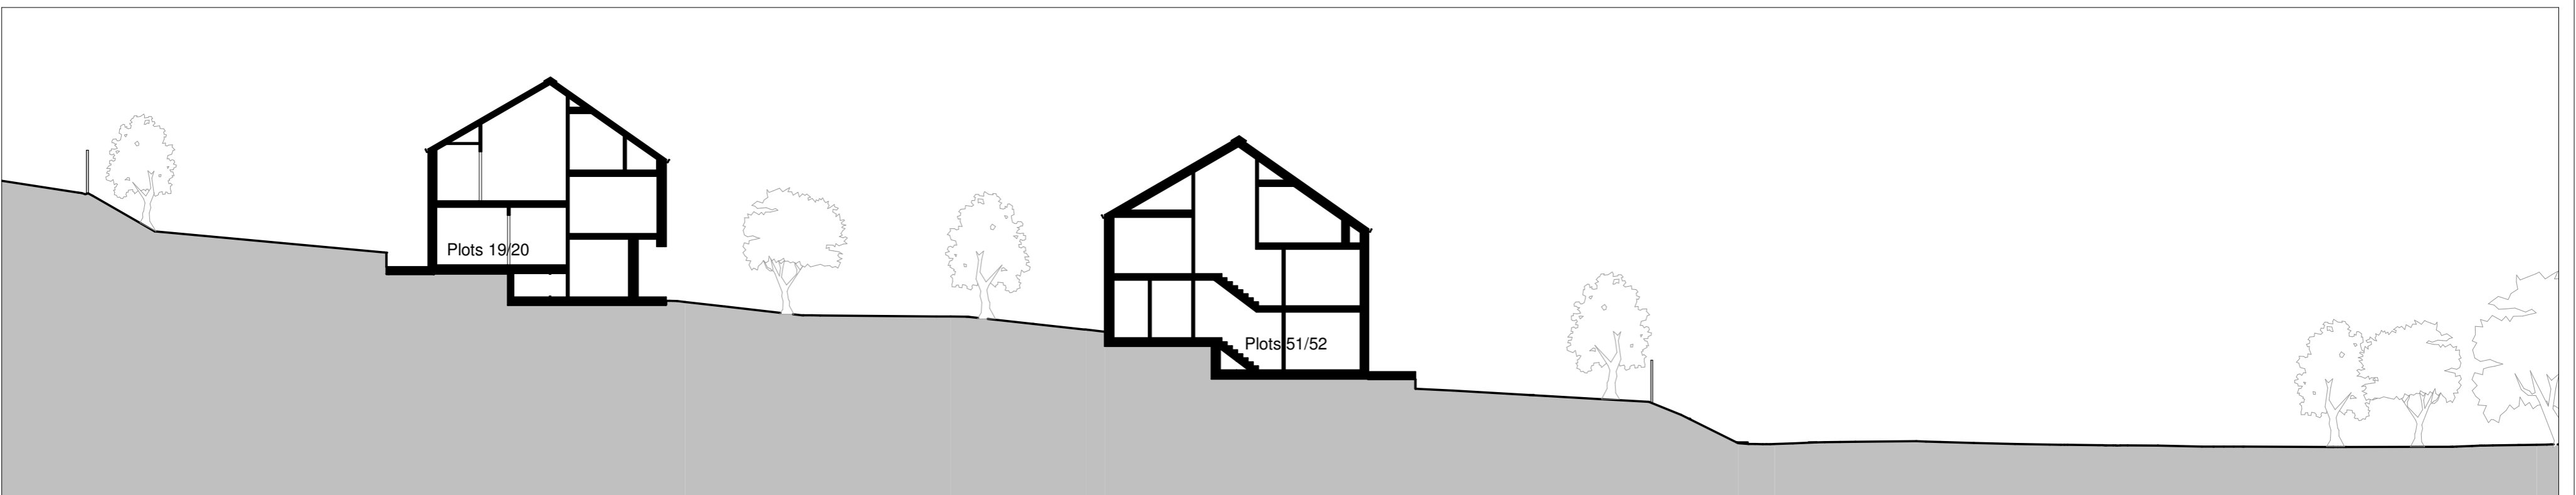

Section 4 - Scale 1:200

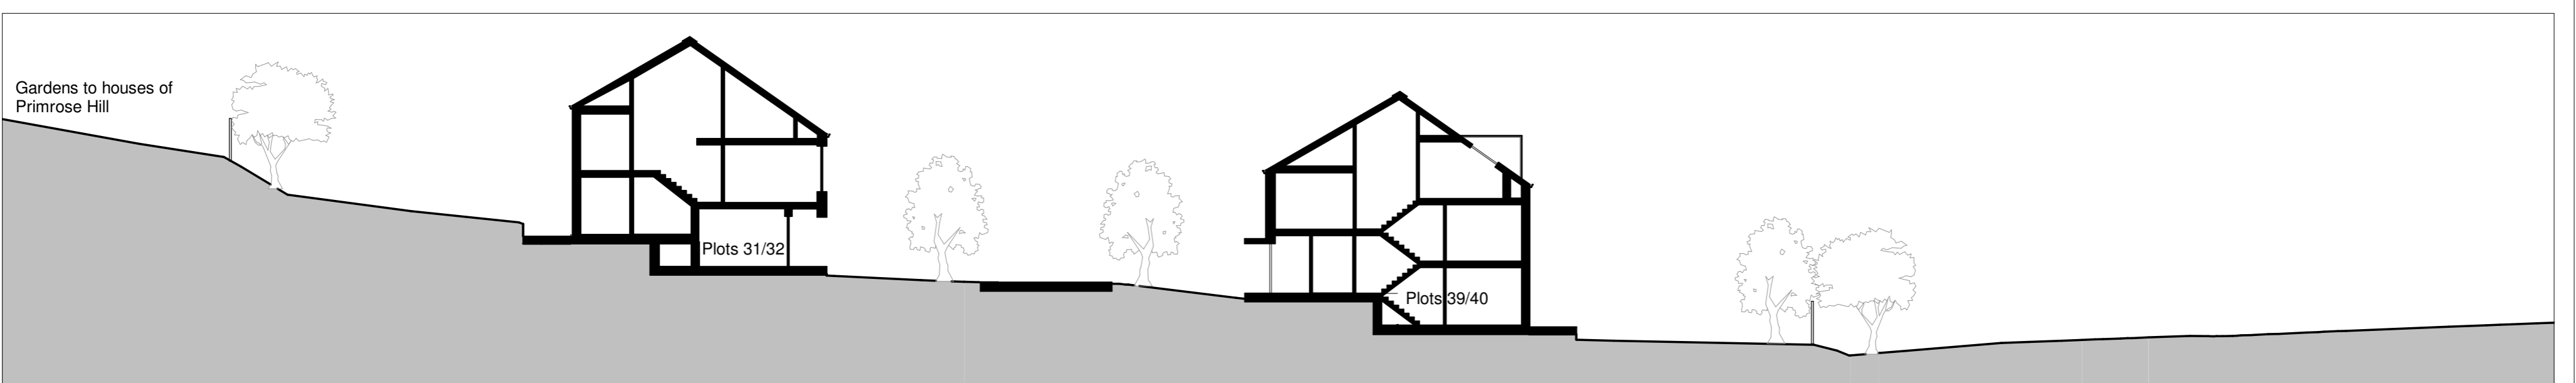

Section 5 - Scale 1:200

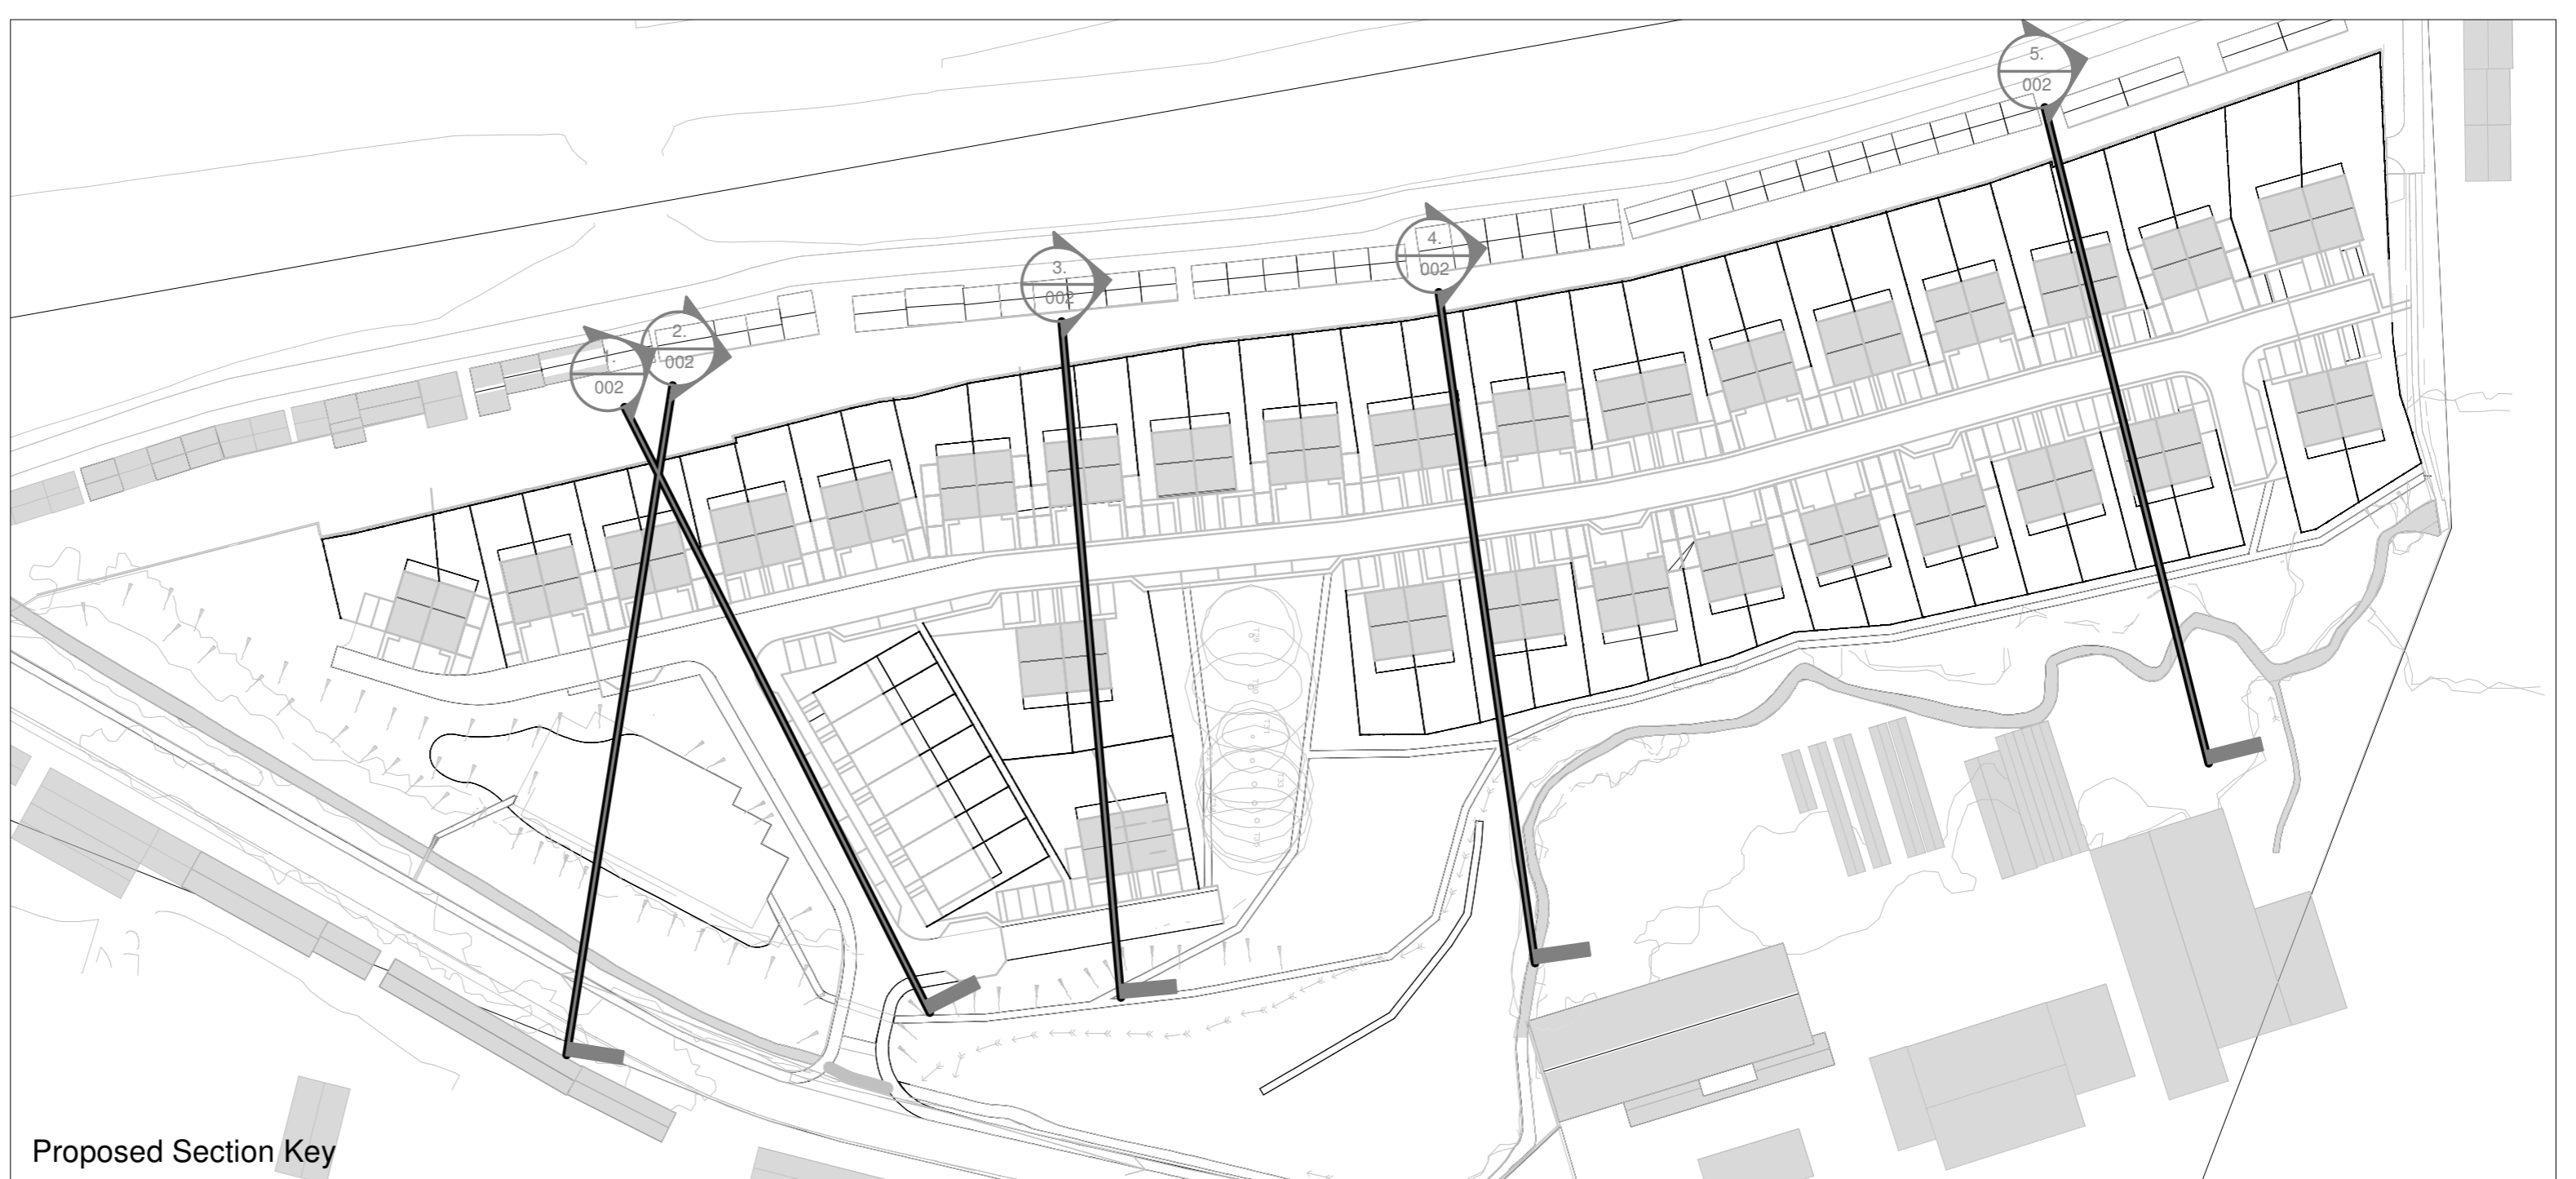

PROPOSED SITE SECTIONS

<p>PLANNING</p> <p><small>© This drawing is the copyright of White Design Ltd. It is to be used for the project only and not to be reproduced or used in any way without the written consent of the company. All rights reserved. No liability is accepted for any loss or damage arising from the use of this drawing.</small></p>		<p>Client: D Noble Ltd</p> <p>Project: Lady Anne Road, Botley</p> <p>Scales@AI</p>	<p>Drawing no: 10703-SELF-P-ZZ-A-M3-002</p> <p>Rev:</p>	<p>Rev Date</p> <p>Drawn</p> <p>Description</p>
<p>4 Miles London Road 12 200 020 742 7478 www.white-design.co.uk</p>	



<p>Drawn: A, B</p> <p>Date: 11/14/22</p> <p>Checked: N B</p>
--