


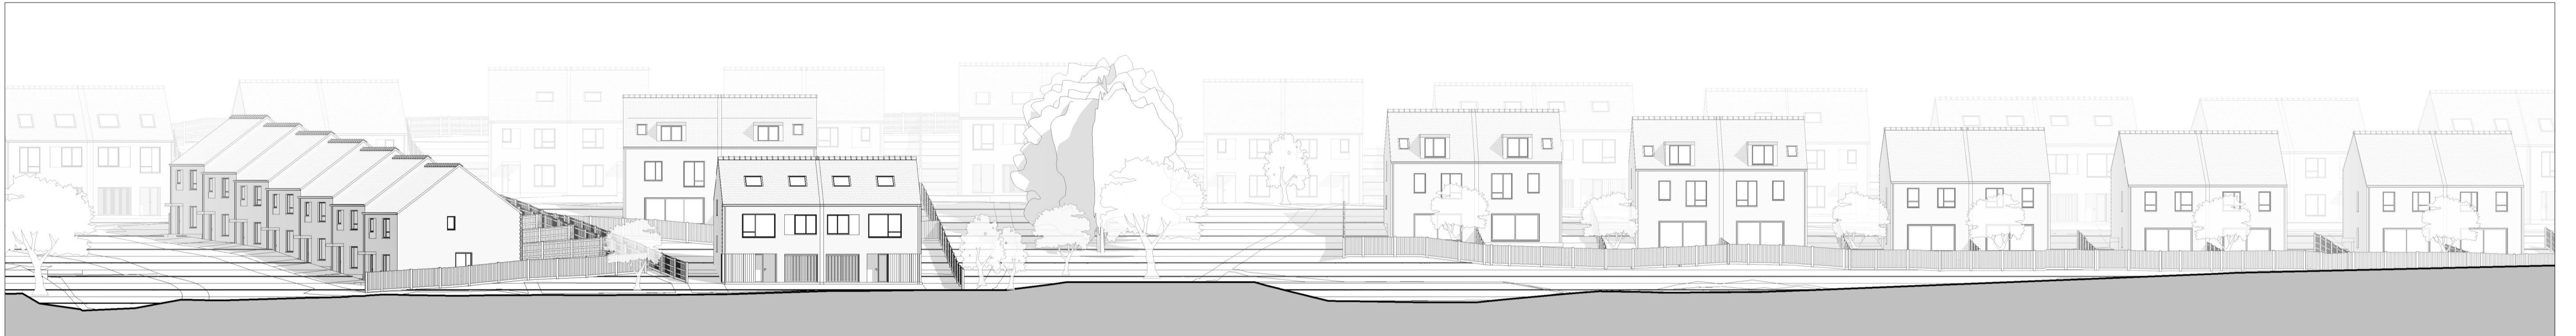

Proposed Street Scene SS1 - Elevation Scale 1:250



Proposed Street Scene SS2 - Elevation Scale 1:250



Proposed Street Scene SS3 - Elevation Scale 1:250



Proposed Street Scene SS4 - Elevation Scale 1:250



Proposed Street Scene Site KEY

PROPOSED STREET SCENE ELEVATIONS - SHEET 1

<p>© This drawing is the copyright of Self Design PLC and remains the property of Self Design PLC. It is not to be used for any other project without the written consent of Self Design PLC. All rights reserved. Self Design PLC is not responsible for any errors or omissions in this drawing and no liability shall be accepted for any such errors or omissions.</p>		<p>PLANNING</p>		<p>Client: D Noble Ltd Project: Lady Anne Road Batley</p>		<p>Drawing no: 10703-SELF-P-ZZ-A-M3- 003 Rev:</p>		
<p>Author: London Batley Date: 12/15/22 Self Design PLC</p>	<p>Designer: London Batley Date: 12/15/22 Self Design PLC</p>	<p>Drawn: AUB</p>	<p>Date: 12/15/22</p>	<p>Checked: NB</p>	<p>Rev</p>	<p>Date</p>	<p>Drawn</p>	<p>Description</p>

