



Equipment List		
No.	Code	Description
01	SWB084Z	2.4m high Swing with 2 x Bumper Seats 2 x Pod Seats
02	FUB000Y	2 x Benches
03	ORW300	Orchard Timber Tangle
04	SWD720	Hula
05	TNB030	Small Seesaw
06	OTW103	Orchard Rex
07	SNS080Z	Nest Swing
08	FUL100Y	Litter bin
09	---	Playground sign

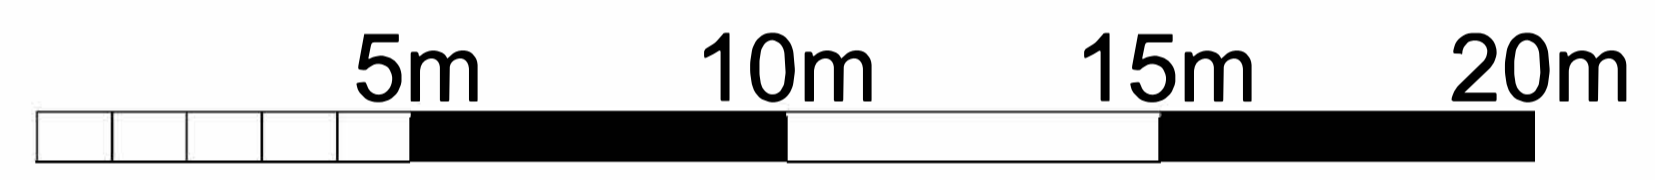

Lady Ann Road
Topia Landscape Architect
 Quote No.5002215
 Dwn DB Scale 1:100@A1 23.09.2021
 Do not scale from this drawing

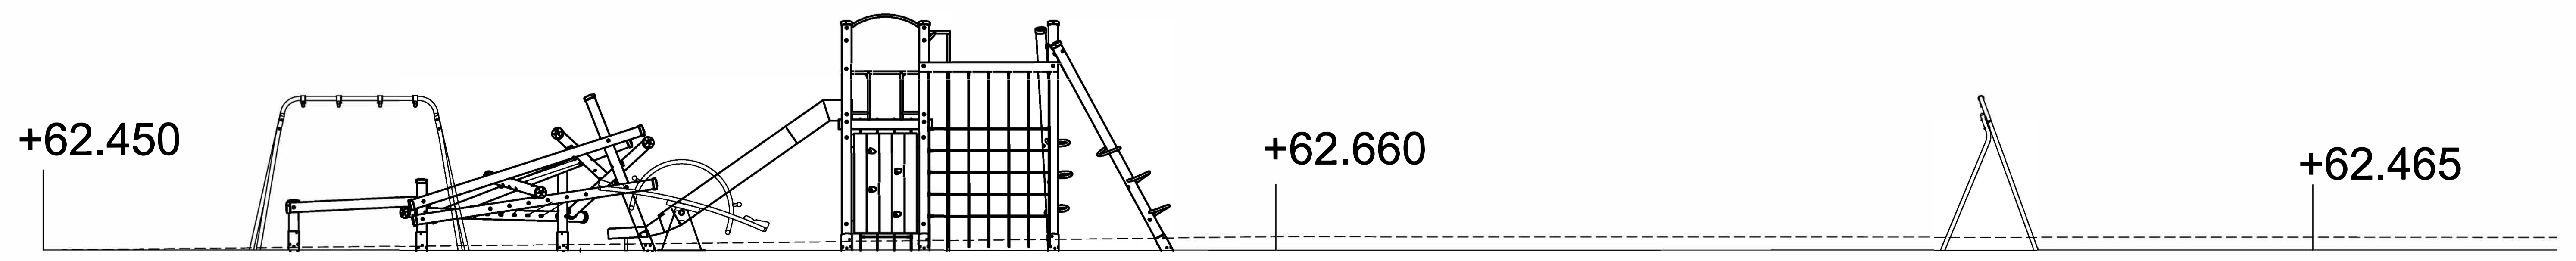

Scale 1:50