


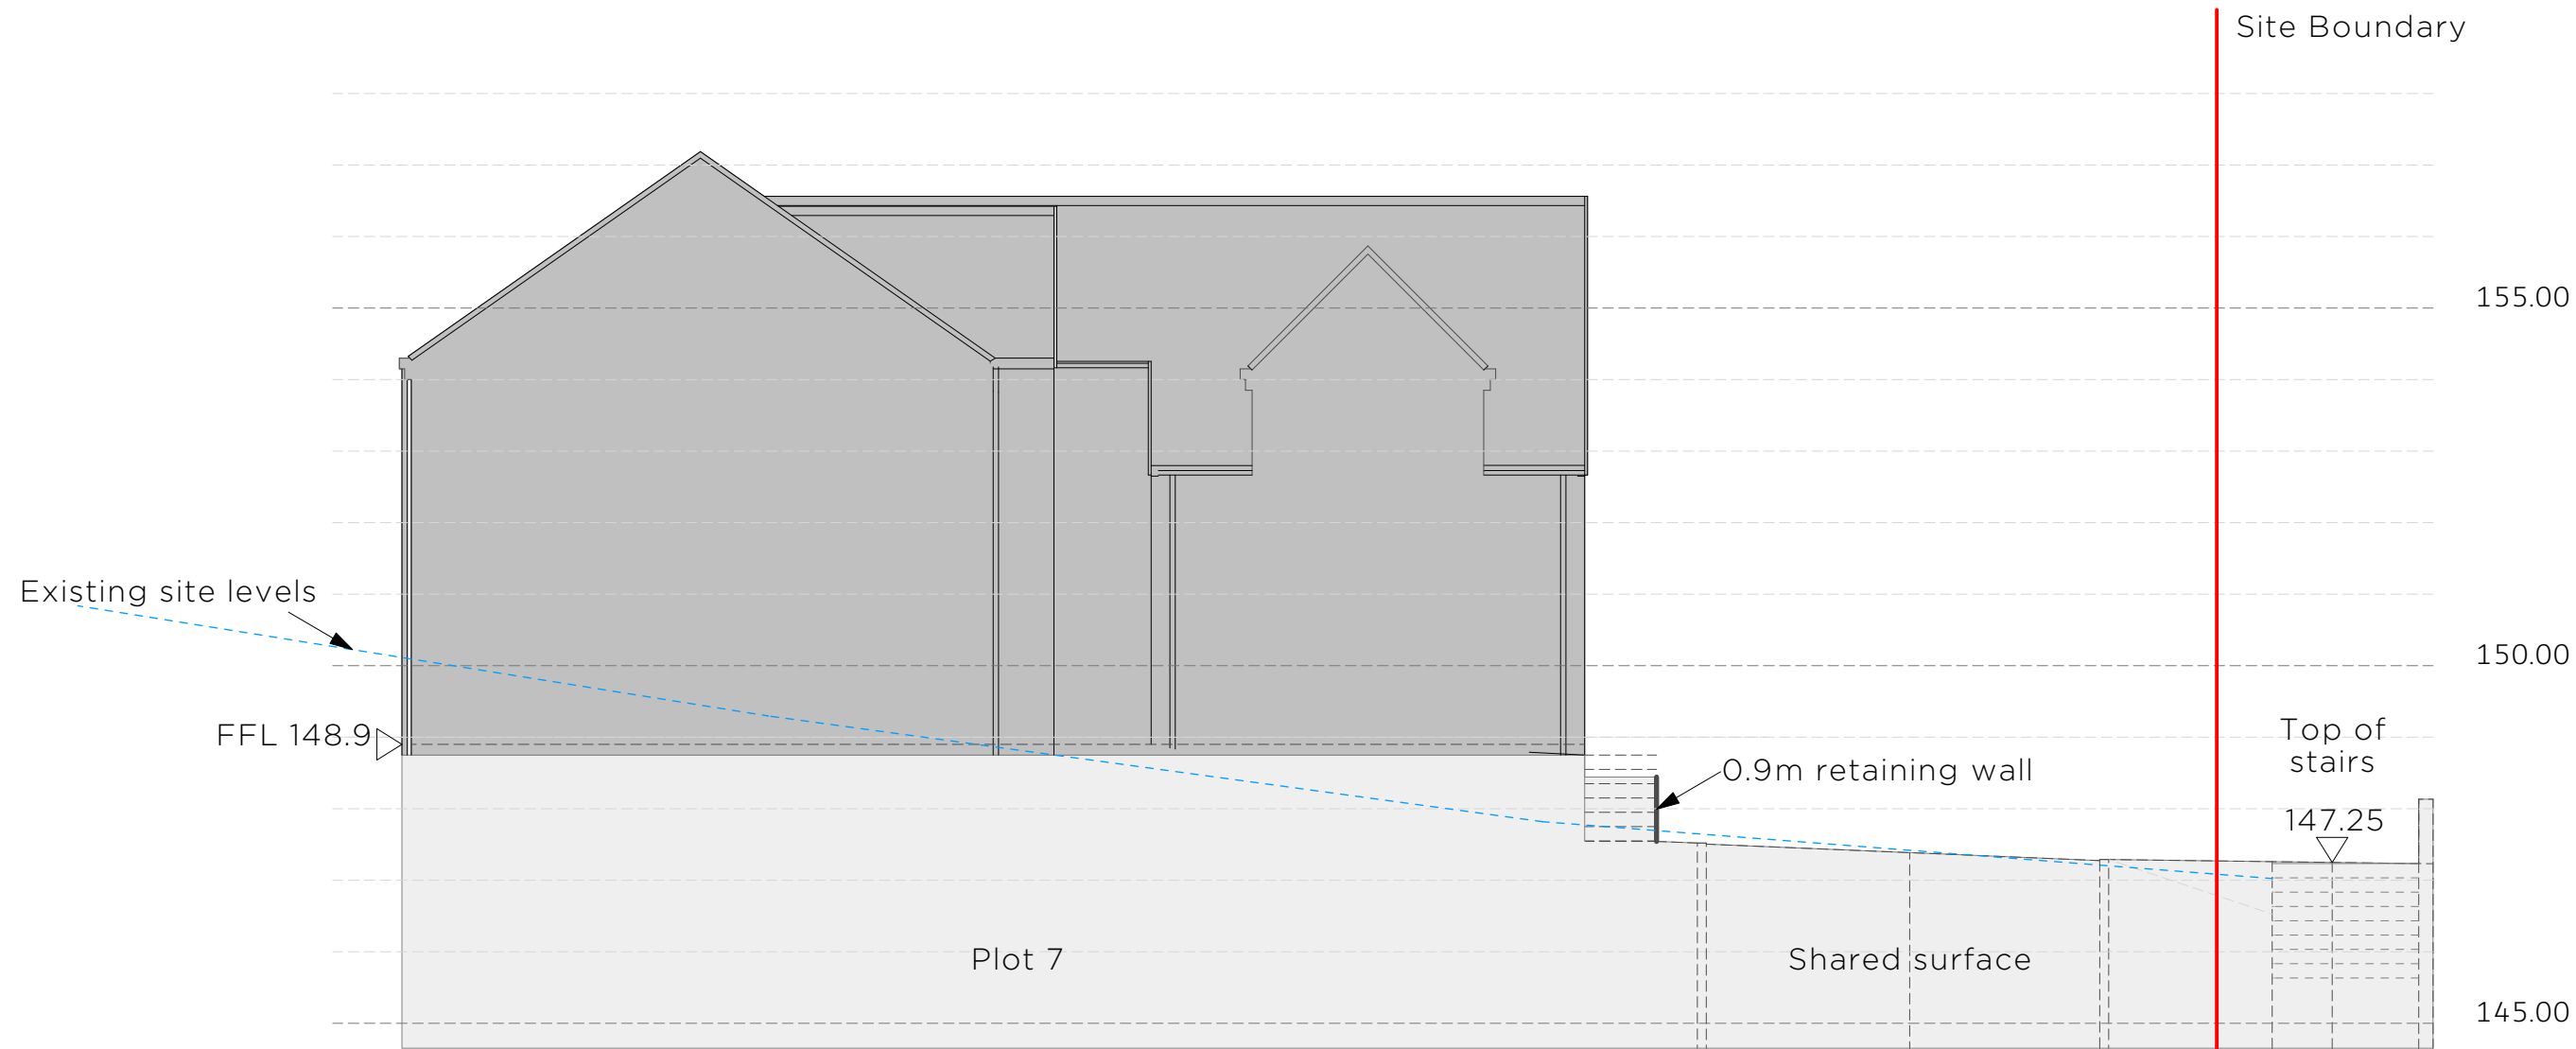

Drawing Title Site Section			
Site Station Road, Skelmanthorpe			
Scale	1:100 @A3	Date	04/04/23
Drawn	VB	Checked	MC/KA
Drawing No.	Z096.014	Rev.	-
Thorpe Arch Grange Walton Road Thorp Arch LS23 7BA			
01937 543599 www.newetthomes.co.uk			
			