



CONSULTING SURVEYORS
LAND-ENGINEERING-BUILDING




751 SCOTT HALL ROAD ■ MOORTOWN ■ LEEDS
TEL 01132 893924 ■ TEL 07739 753 651
EMAIL INFO@CSLSURVEYS.CO.UK ■ WWW.CSLSURVEYS.CO.UK

TITLE Elevations Neil Jordan House Dewsbury					
CLIENT Halliday Clark Architects					
DATE April 2020	DRAWN BY SA		CHKD. BY ACA		
DRG NO 10656 - 06		PLOT SCALE 1 : 100 @ A1			
REV	AMENDMENT		DATE	BY	CHKD.


NOTES

This survey is fitted to National Datum using GPS.
Boundaries shown are physical features on site and do not necessarily represent the legal extents of ownership.
This drawing and the information contained therein is issued in confidence and is the copyright of CSL Surveys (Engineering) Ltd.
Disclosure of this information to Third Parties without permission is forbidden as is copying or replication.

KEY	
Building	
Ridge / eaves	
Downpipe	
Fascia	
Ground	
Glazing	
Door	
Stone	
Vent	
Wall	
Steps	
Alarm	
Metal	

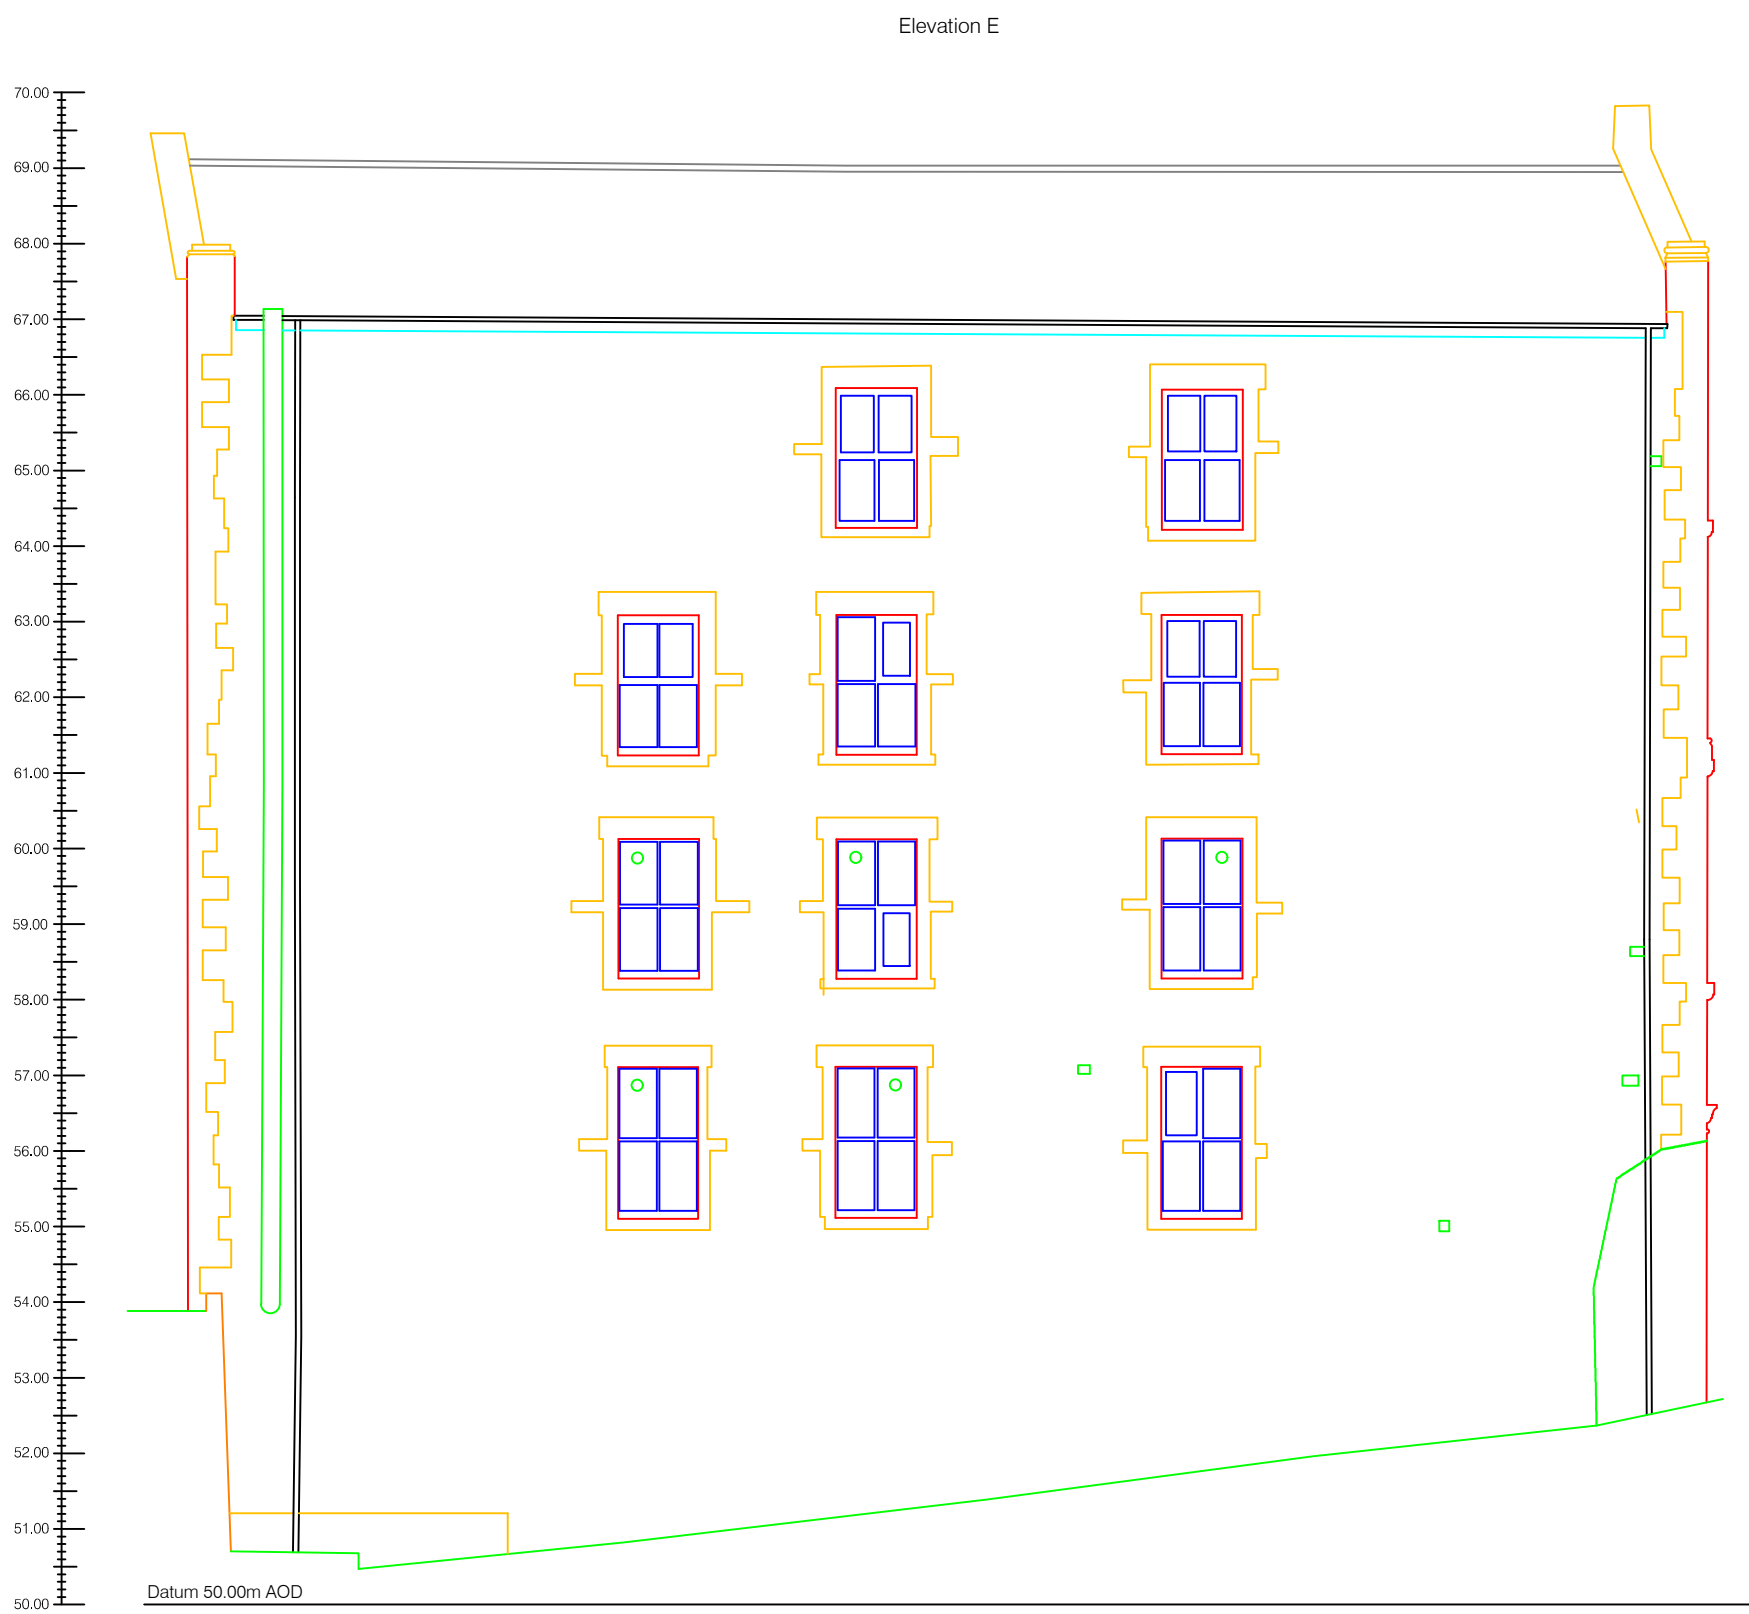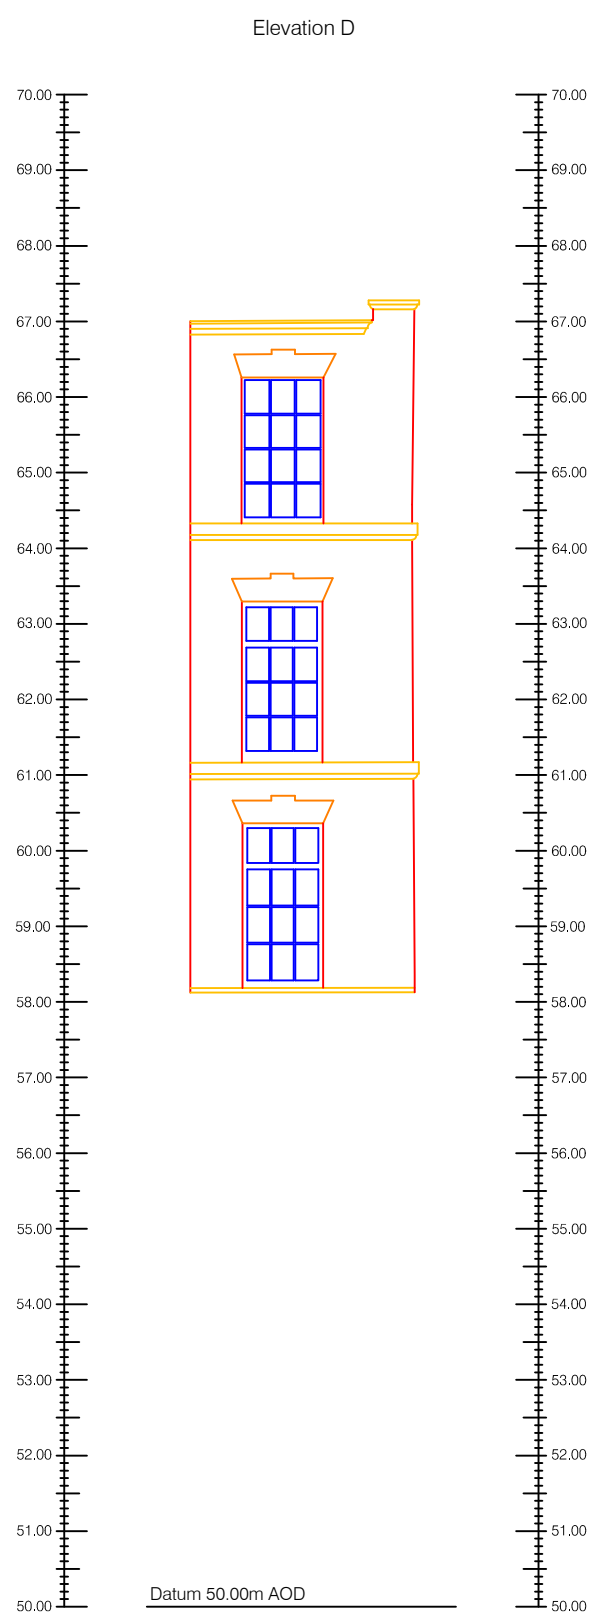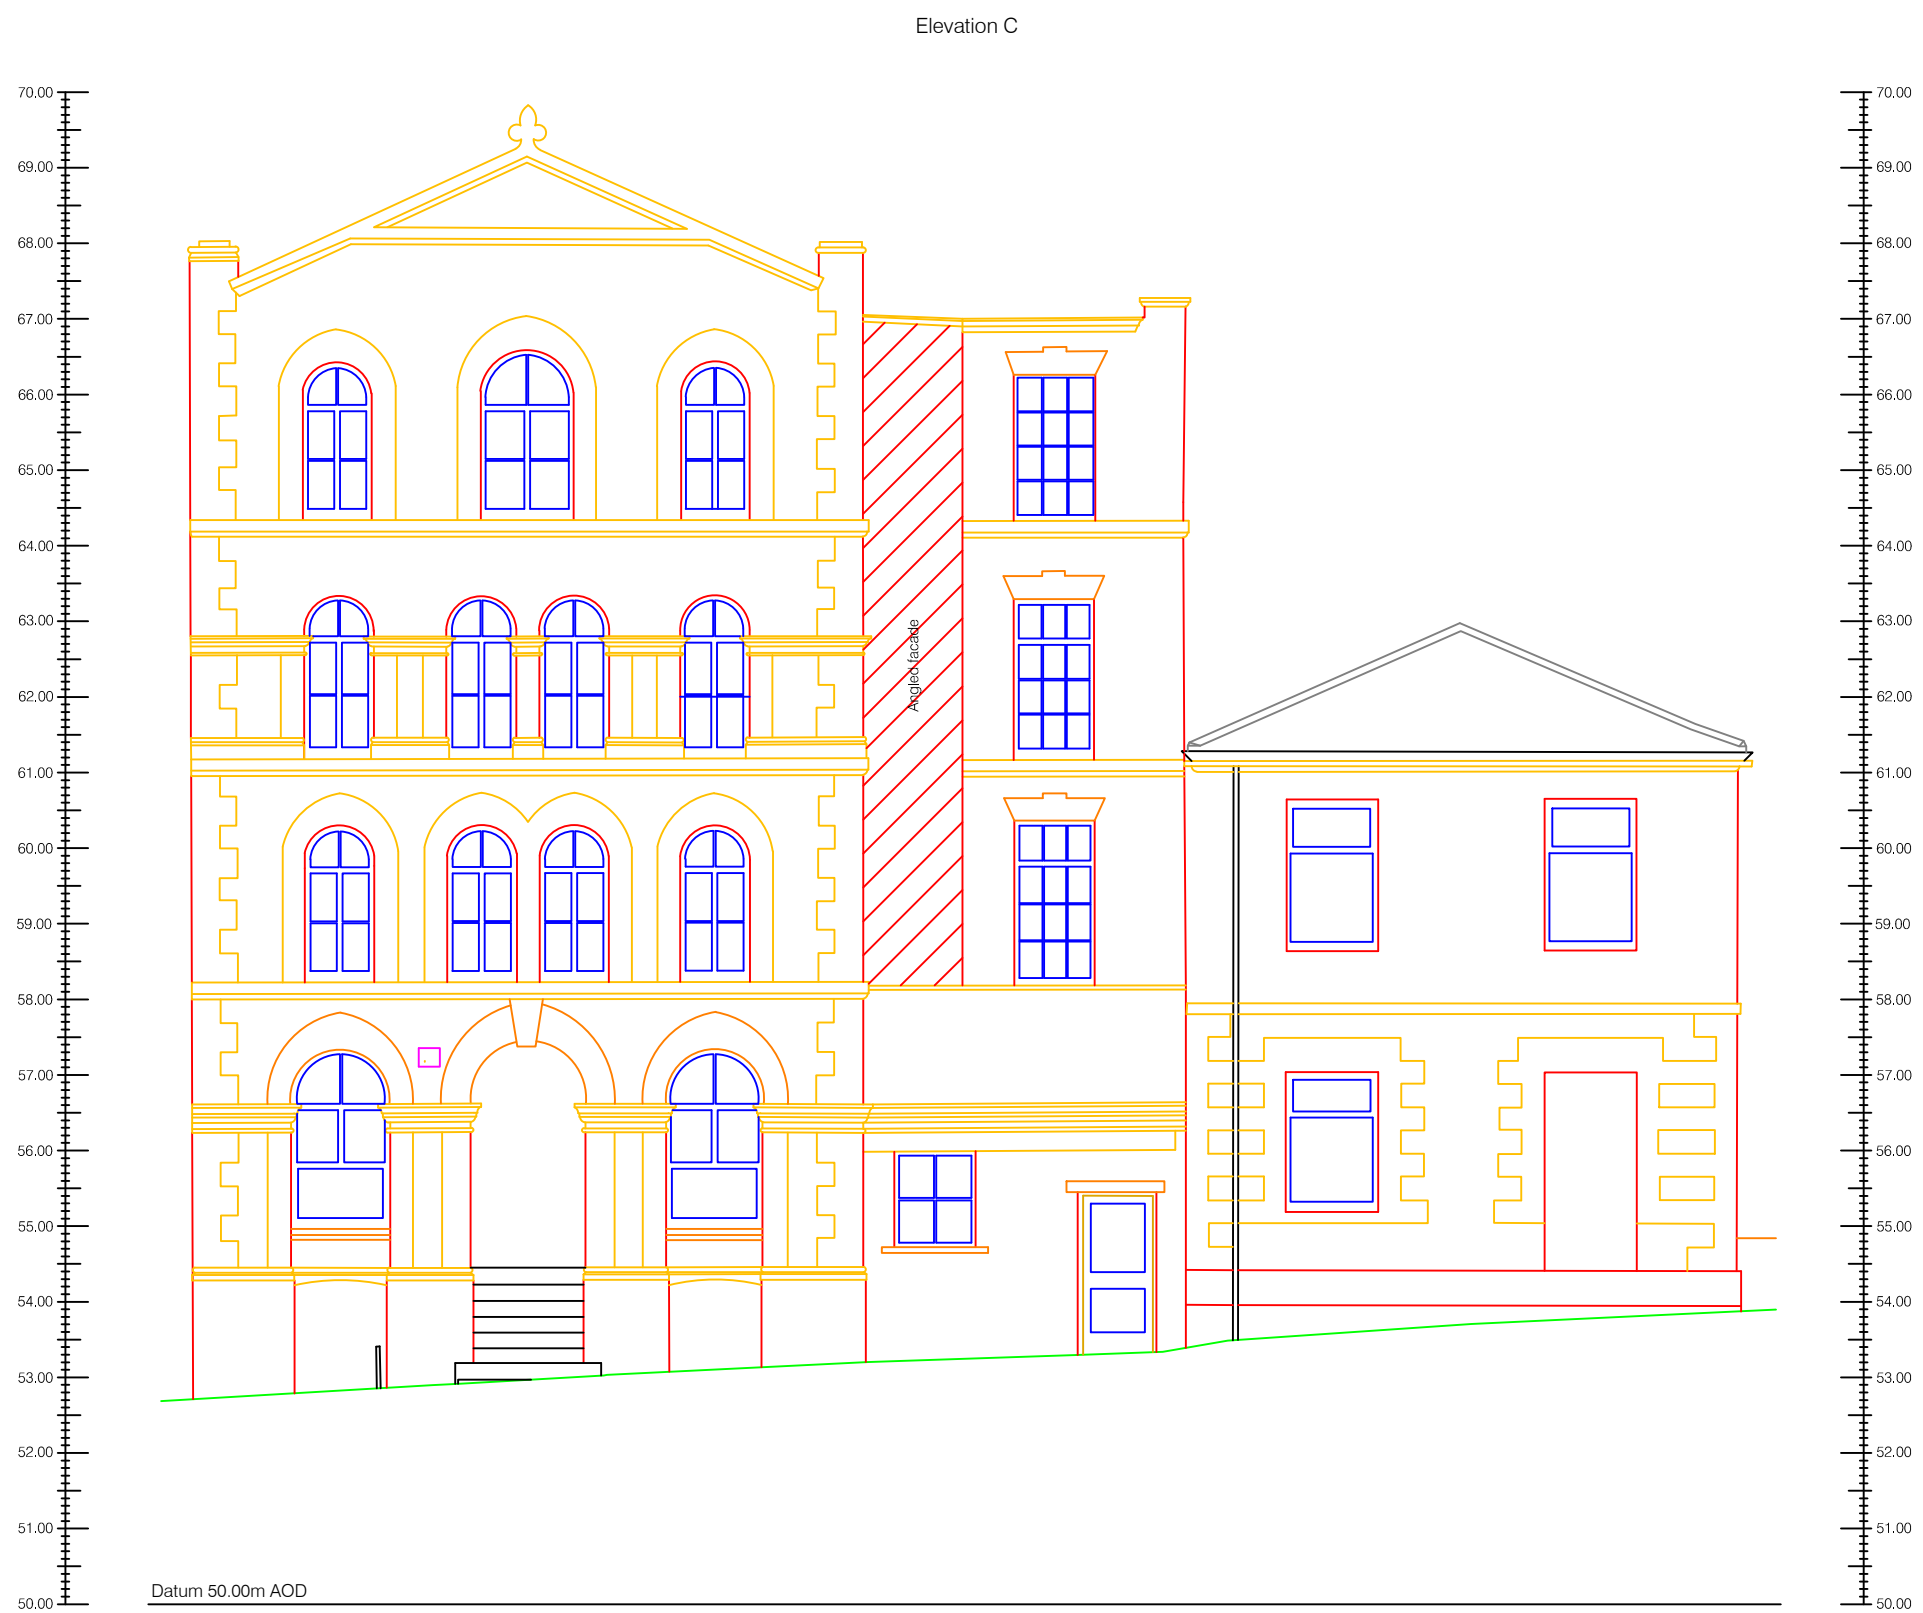

Elevation Location Plan

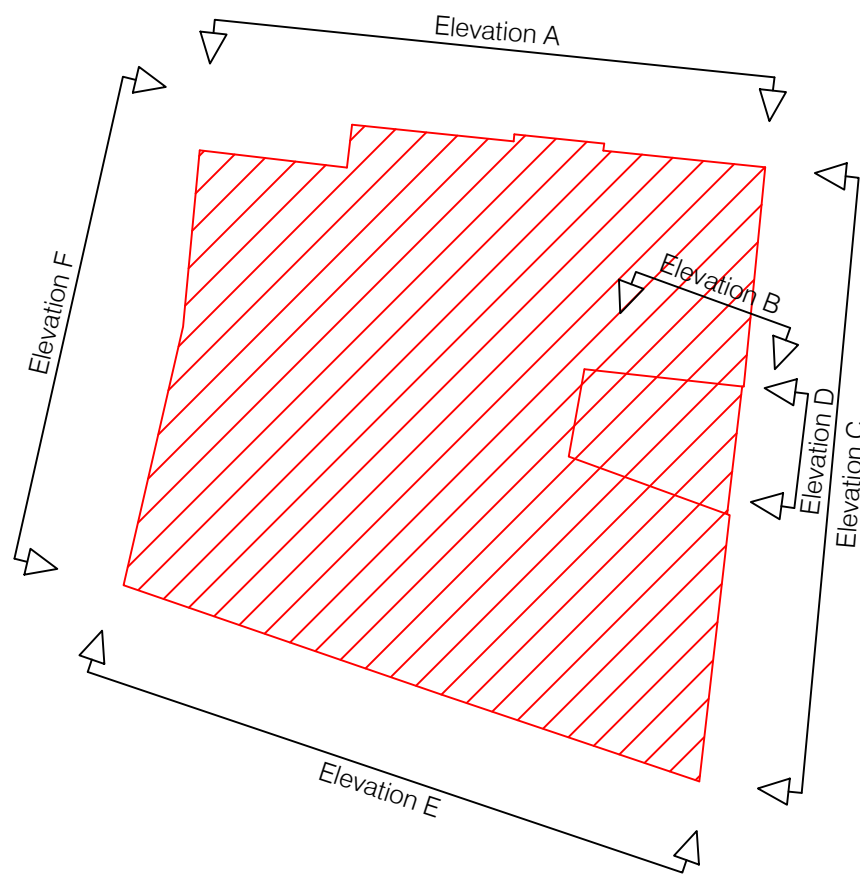

Not to scale.