



Existing Layout - All Buildings - First Floor Level

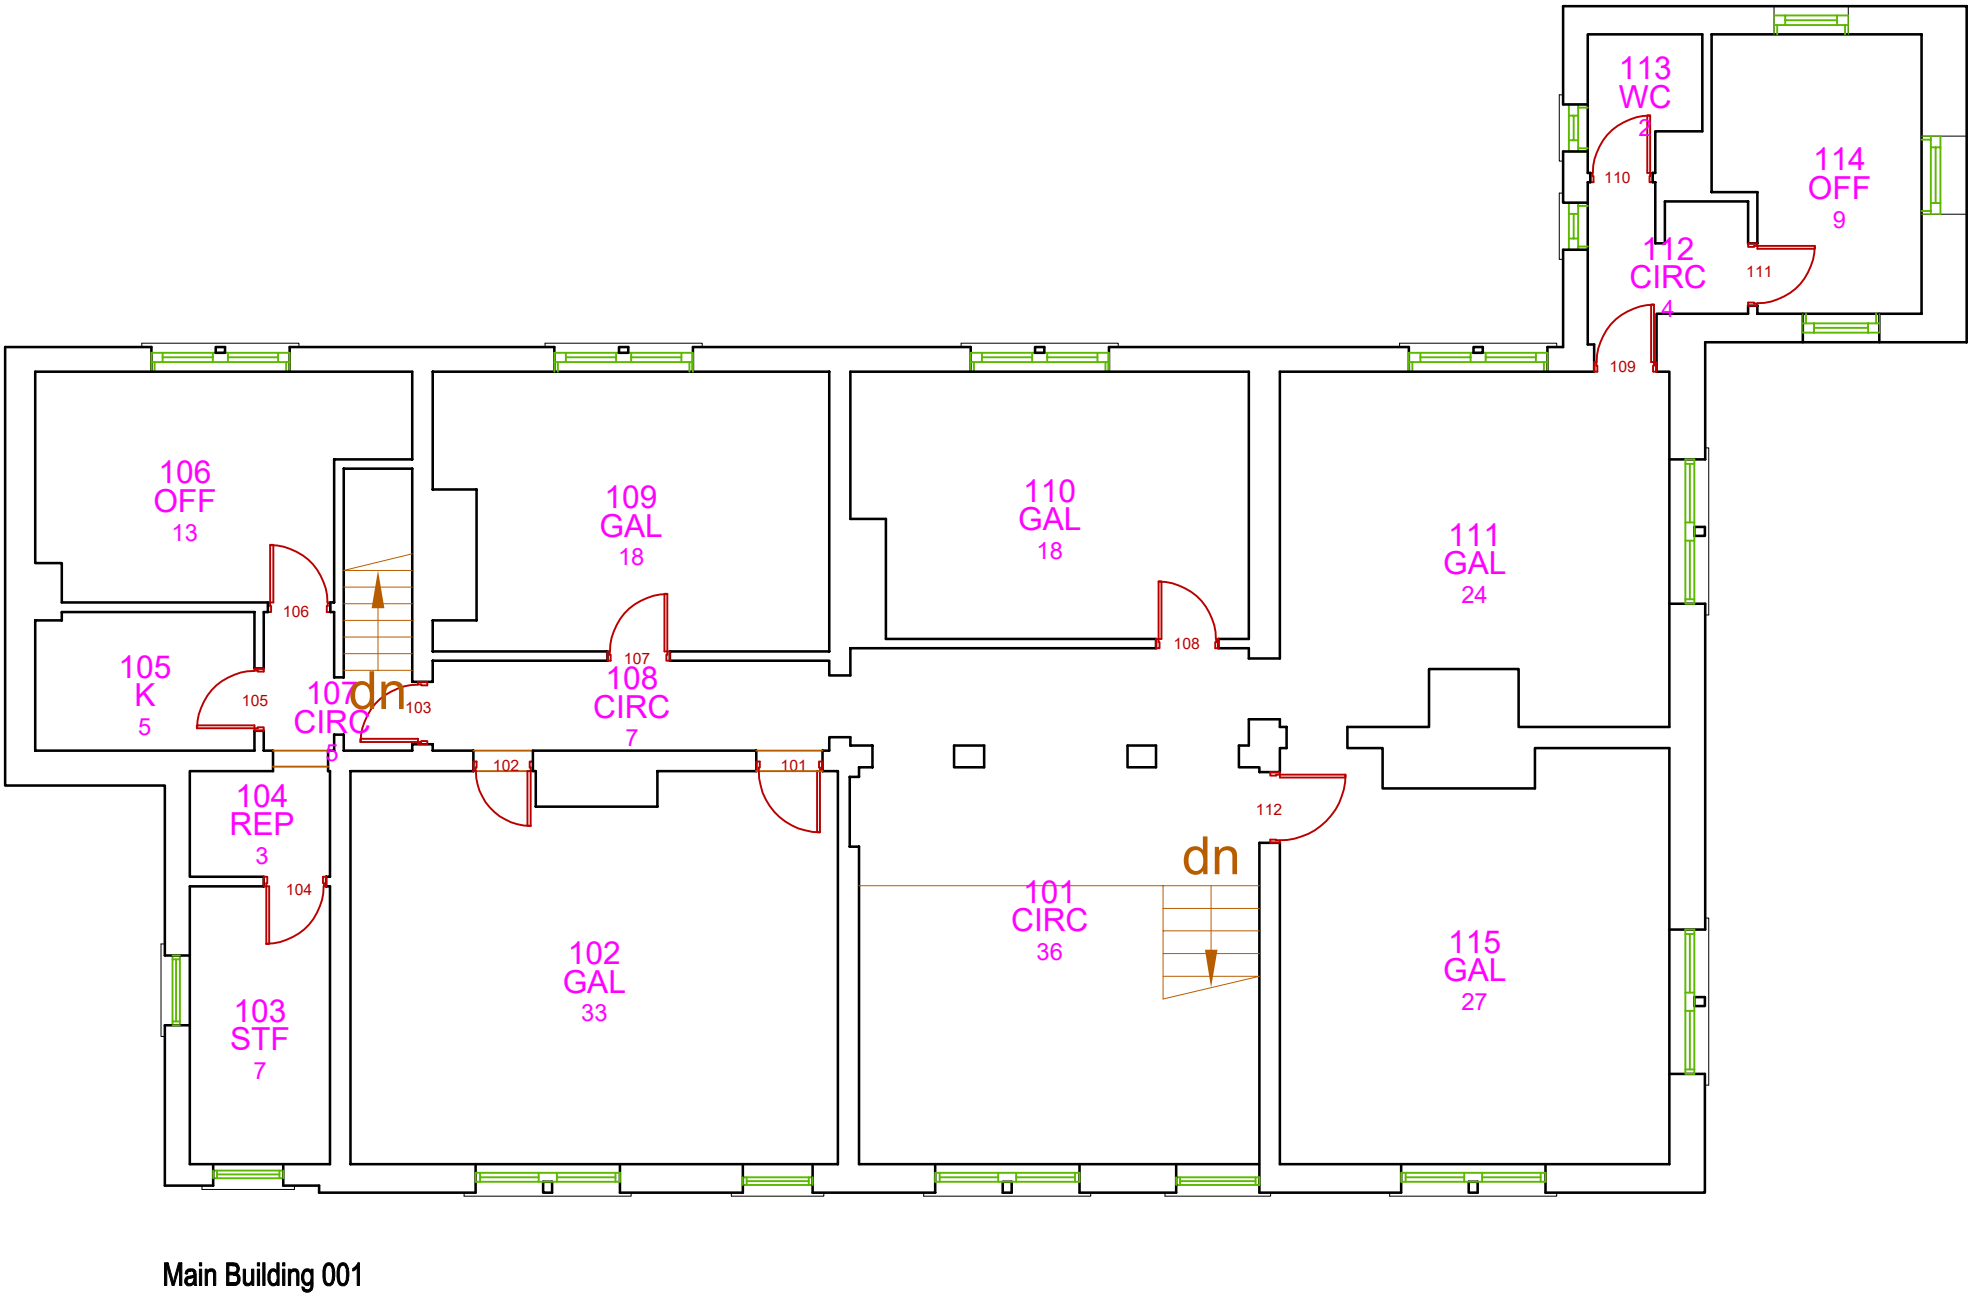

Member of the SNC-Lavalin Group  
3100 CENTURY WAY, THORPE PARK, LEEDS, LS15 8ZB  
TEL : +44 (0)113 306 6600  
FAX: +44 (0)113 306 6601

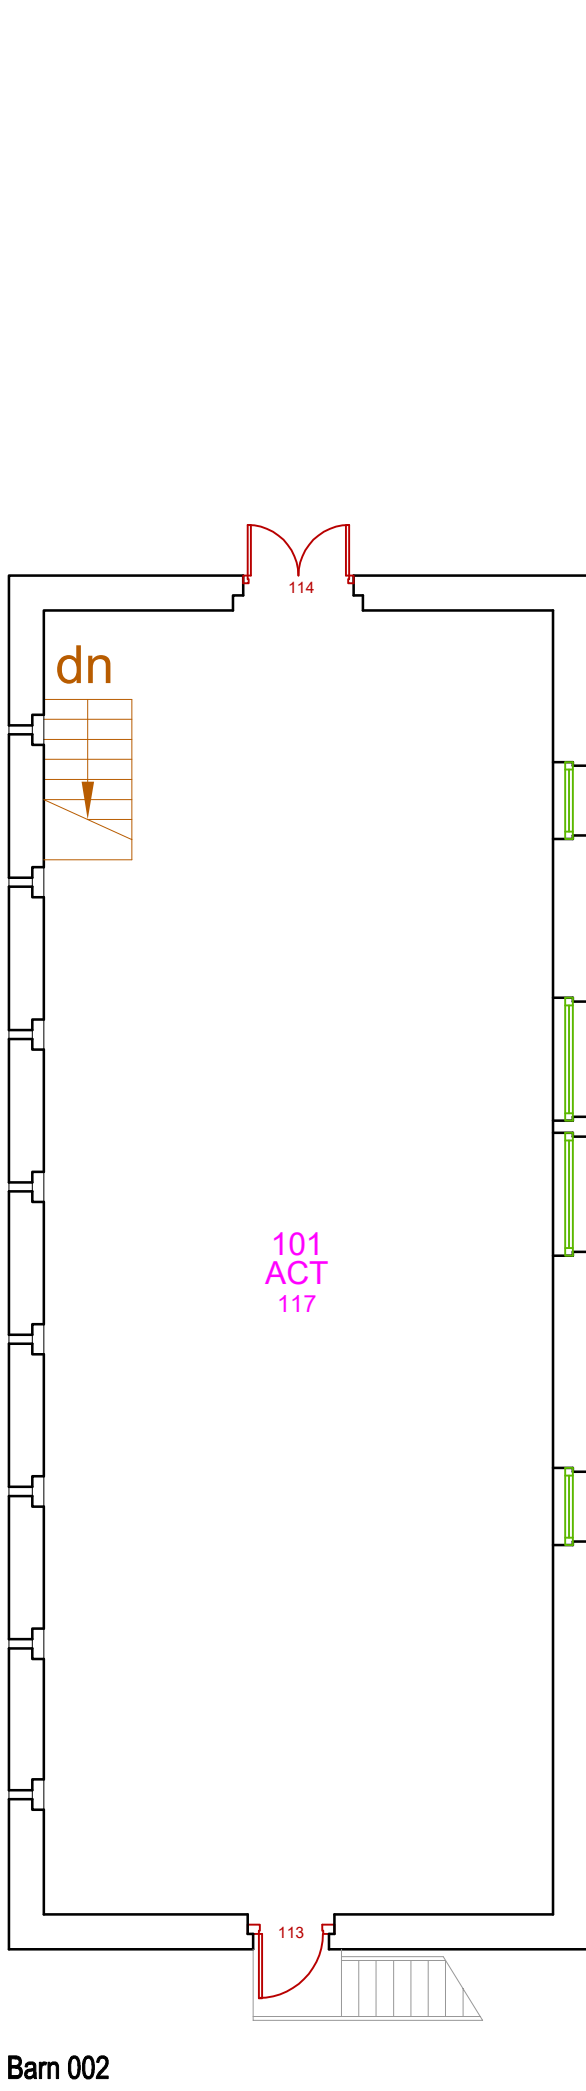

Red House, Gomersal  
Existing Layout

All Buildings - First Floor Level

|                |              |               |                    |          |
|----------------|--------------|---------------|--------------------|----------|
| DRAWING NUMBER |              | 002           |                    | REVISION |
| PROJECT NUMBER |              | 5198130       |                    |          |
| 1:100          | AUTHOR<br>SR | CHECKED<br>DC | CO-ORD CHECK<br>DC |          |
| A1             | 16/06/2020   | 22/06/2020    | 22/06/2020         |          |
| Feasibility    |              |               |                    |          |

**DO NOT SCALE**  
USE ONLY WRITTEN DIMENSIONS. ALL DIMENSIONS MUST BE VERIFIED PRIOR TO THE WORKS BEING PUT INTO HAND AND ANY DISCREPANCIES TO BE REPORTED TO THE ORIGINATOR.