



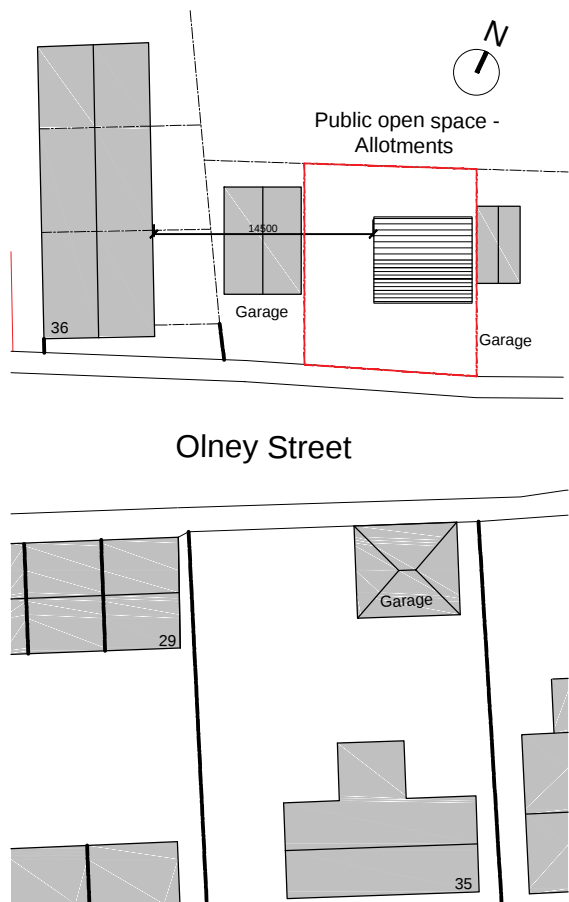

Site Plan 1:500

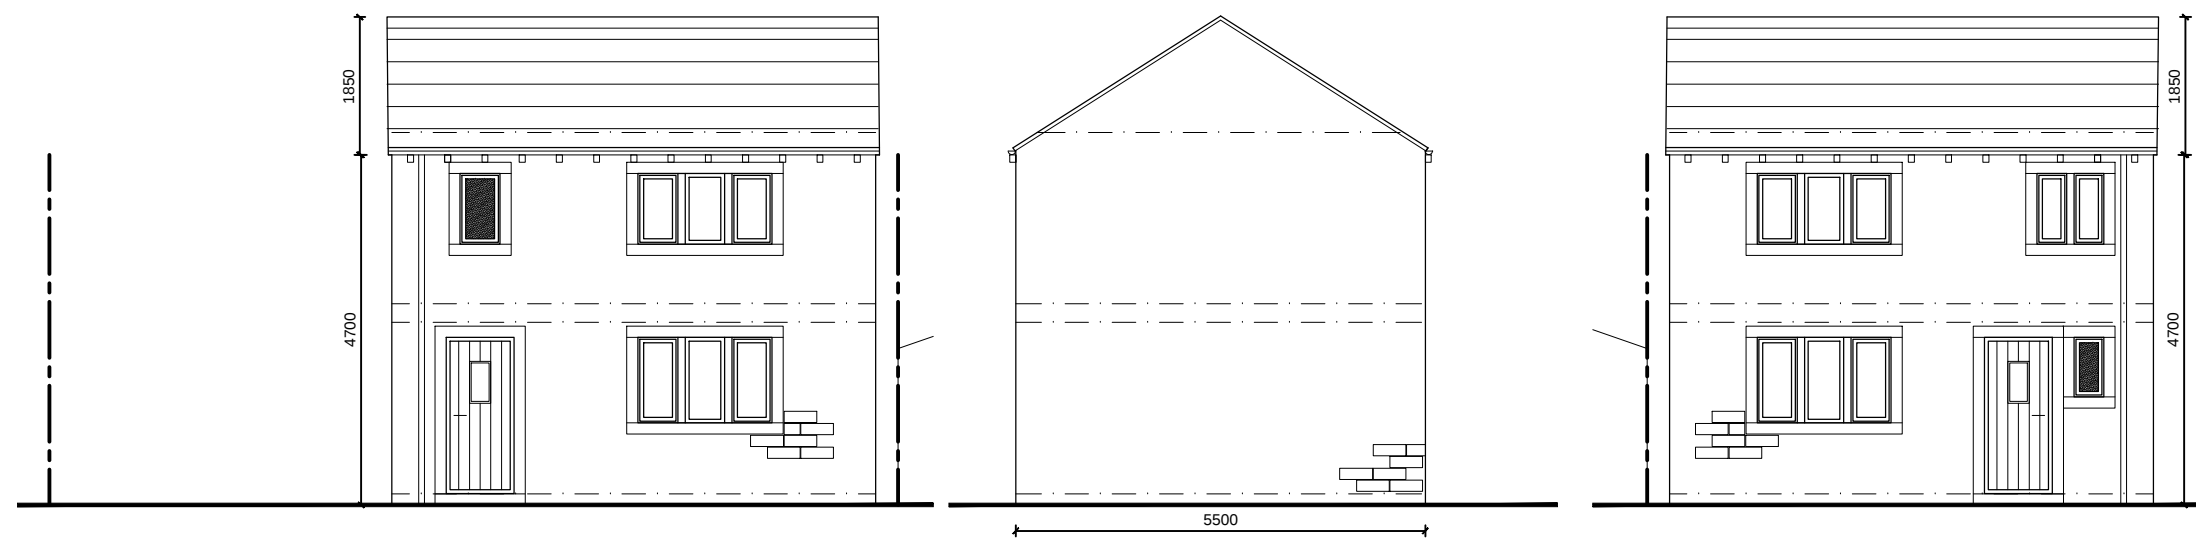


Front Elevation

Side Elevation


Rear Elevation

- NOTES
- Do not scale from this drawing.
 - This drawing is copyright.
 - All dimensions to be checked on site prior to the order or manufacture of any goods.
- Revisions:

Public open space - Allotments

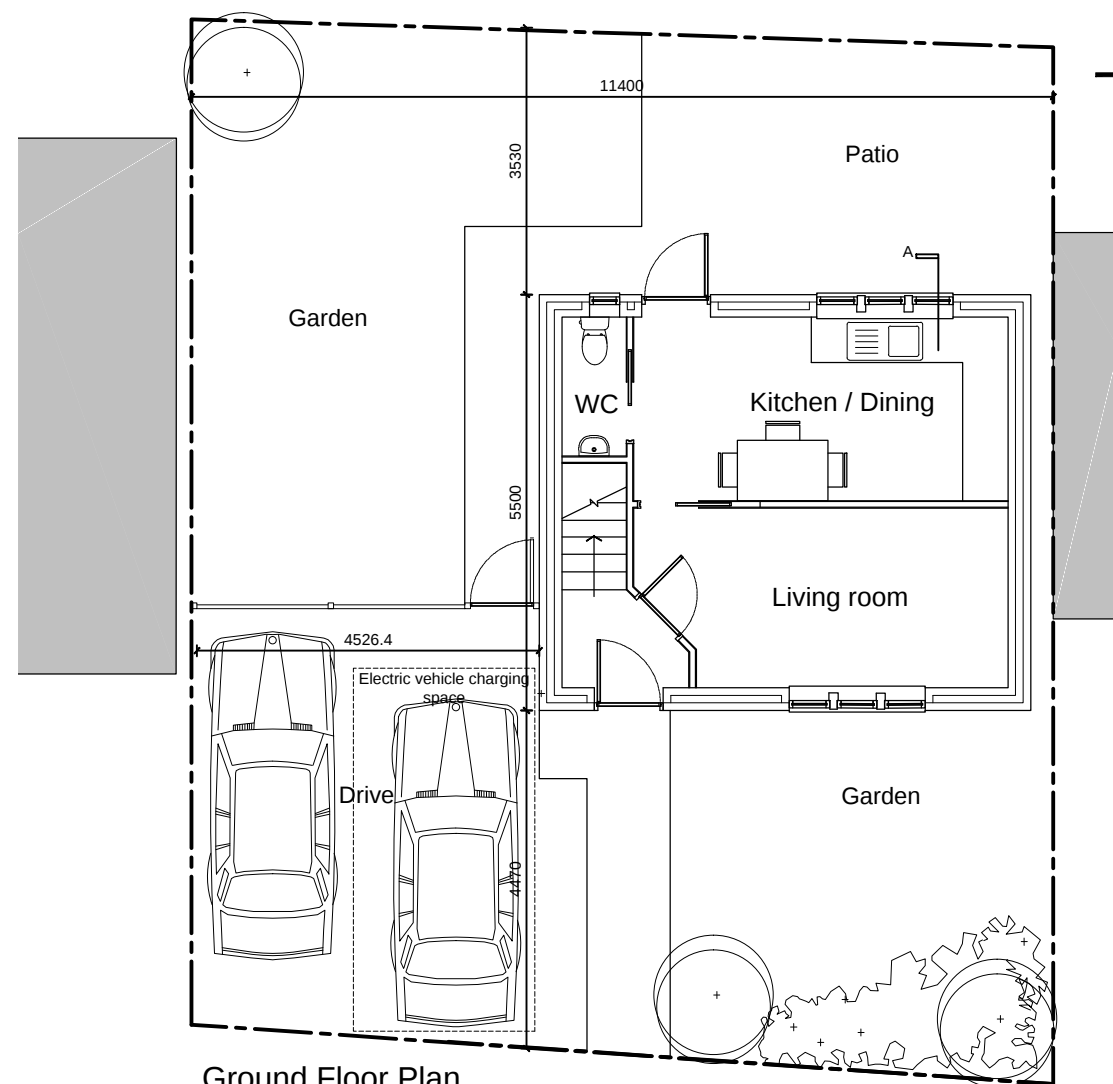


Ground Floor Plan

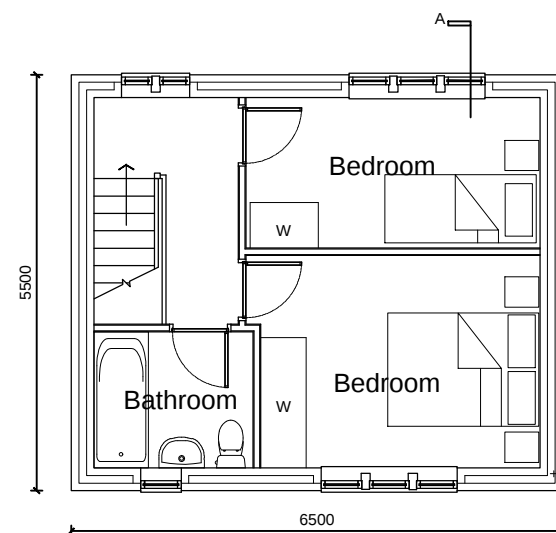

First Floor Plan

Materials:
Walls - Coursed natural stone
Roof - Slates.
Windows - UPVC

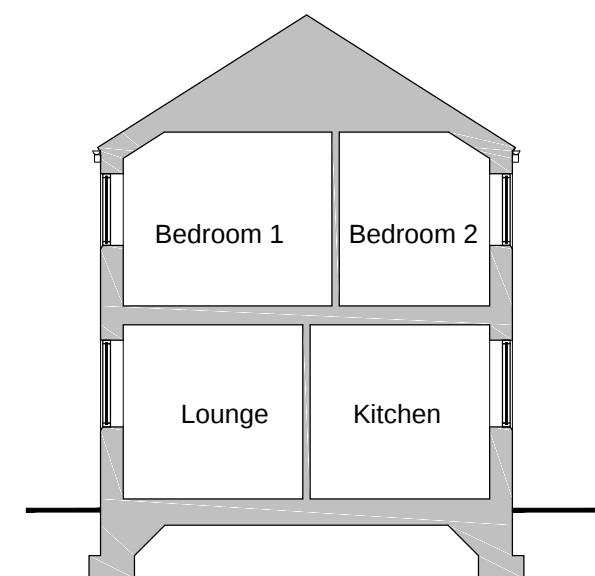

Section A - A