
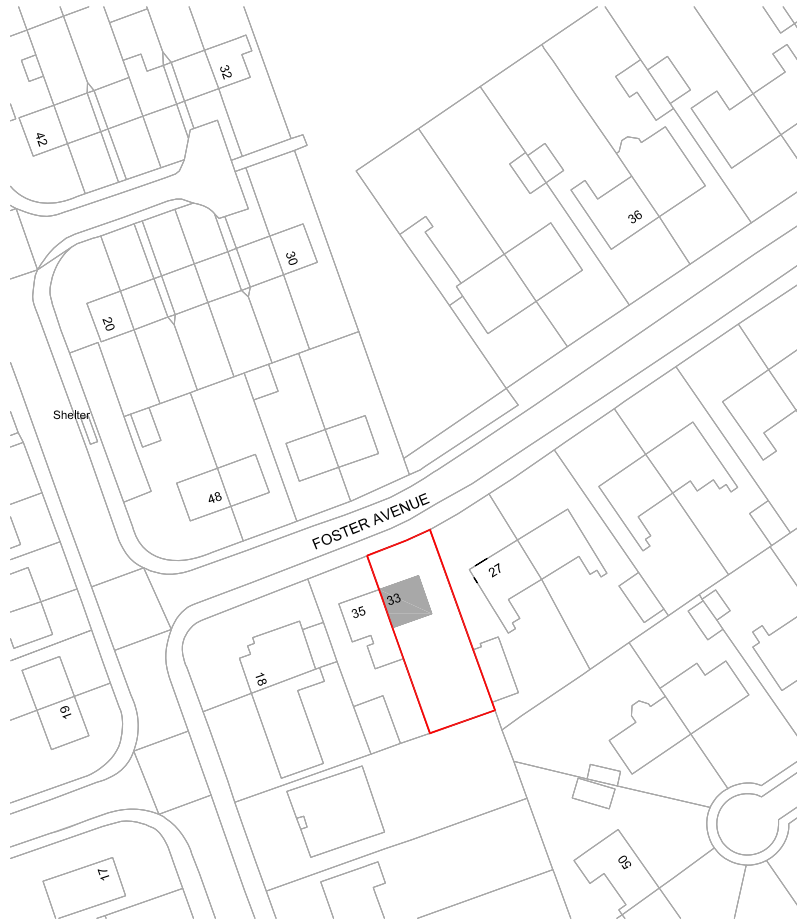


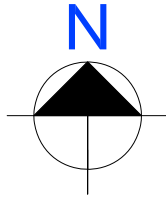

Location Plan

Scale 1:1250@A1

Rev - : yyyy-mm-dd ; Initial ; Revision Notes

NOTE: Do not scale drawing. Work to figured dimensions. This drawing has been prepared for planning purposes only and is to be read in conjunction with all other relevant specifications, drawings, details and specifications. All works are to be carried out in accordance with the latest edition of the Building Regulations and any amendments, together with all relevant British Standards and codes of practice. All dimensions unless noted otherwise are in millimetres. All dimensions and levels are to be checked by the contractor on site prior to commencing work on site. Contractor to check and satisfy himself of the positions of all existing statutory authorities' mains services on and around site. All materials and proprietary items are to be fixed / installed / applied in strict accordance with the respective manufacturers recommendations. At all stages of work, the contractor will be responsible for and must ensure the overall stability of all buildings, structures and excavations etc. is maintained. During the construction works all existing level drainage is to be adequately protected and normal flow maintained.

Issue Purpose : Planning Application

Client	N/A	Drawn	HJ
Project	Double Storey Rear and Side Extension	Date	16-11-2021
		Scale	1:1250 @ A4
Address	33 Foster Avenue, Huddersfield, HD4 5LN		
		Stage Identification	
Title	Location Plan	Design - D	Sketch Scheme - SK
Drawing Number	21-147 - P - 01	Planning - P	Construction - C

Faum Architecture

Studio 2,
First floor,
610 Leeds Road,
Bradford,
BD3 9TY

01274 928259

www.faumarchitecture.co.uk

FAUM
ARCHITECTURE