
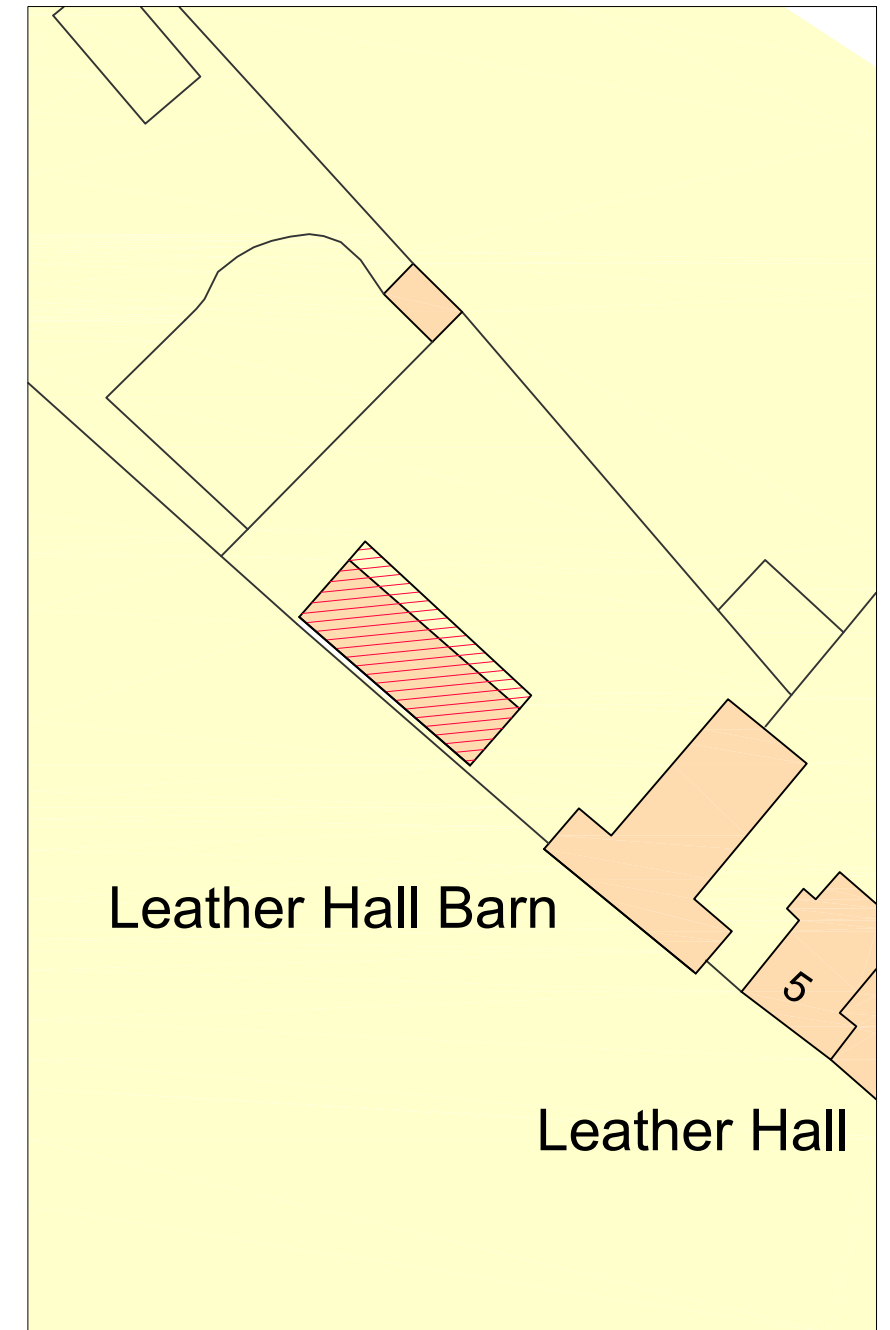


Revision	
a	2021-03 blue line added
b	2021-03 red line amended
c	2021-11 red and blue lines amended

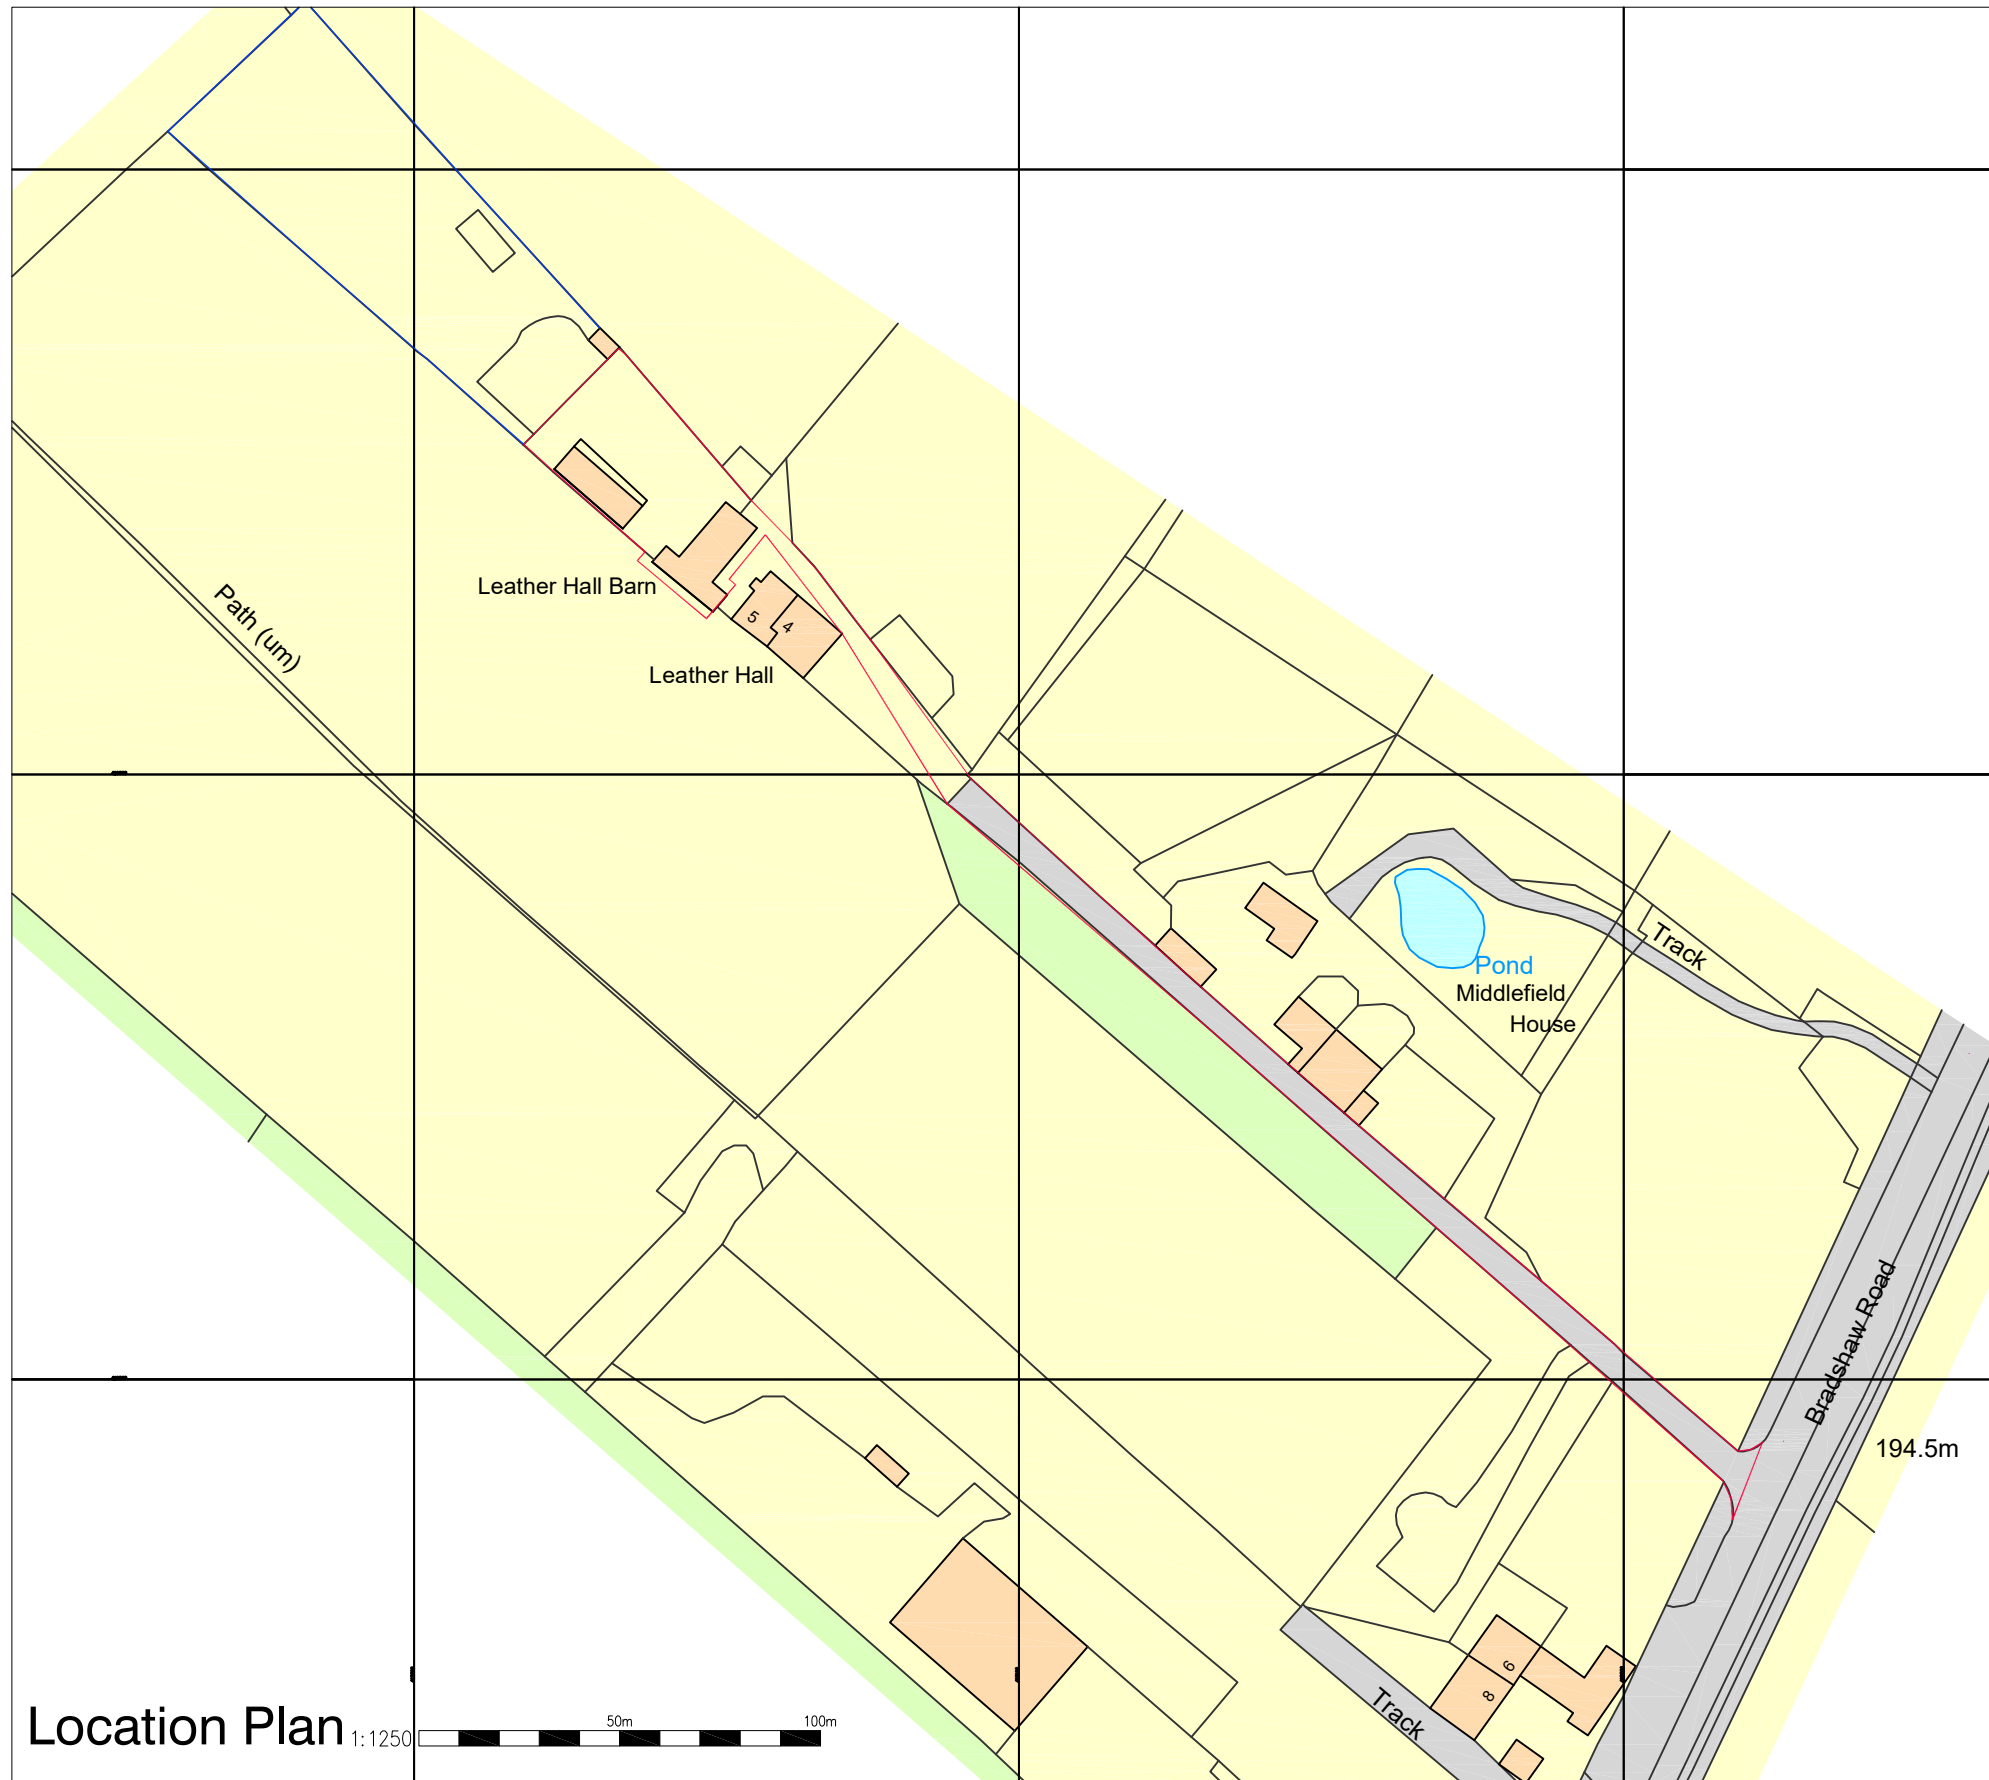

Block Plan
1:500

KEY	
	Application Site Boundary
	Proposed Granny Flat Footprint
	Land in applicants ownership


Client E. DALTON	
Project Leather Hall Barn, Honley.	
Drawing Proposed redevelopment of existing stable to form granny flat ; Location Plan Planning Application	
Number 4378-00-01c	Checked Scale @ A3 As Marked
Date 02/2021	

HEPPENSTALLS
Chartered Architects & Surveyors

Architecture
Surveying
Planning
Project Management

RIBA RICS

Allisons buildings, 135 Armitage Road Minsbridge,
Huddersfield, HD3 4JY tel 01484 658411
projects@heppenstalls.net www.heppenstalls.net

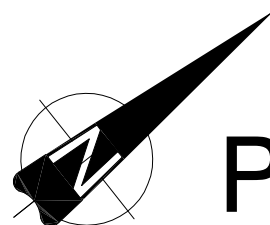

Planning Boundaries