


File name \\UK.WSPGROUP.COM\CENTRAL_DATA\PROJECTS\70055404 - S38 WORKS, WHITECHAPEL, CLEACKHEATON\03 DRAWINGS\S38 PHASE 3 PLANS\H8040-0745_DETAILS - ENGINEERING_AFU_-_S38 PH3 PEDESTRIAN VISIBILITY SPLAY SECTIONS_P03.DWG, printed on 12 July 2023 11:41:43, by Wu, Michael

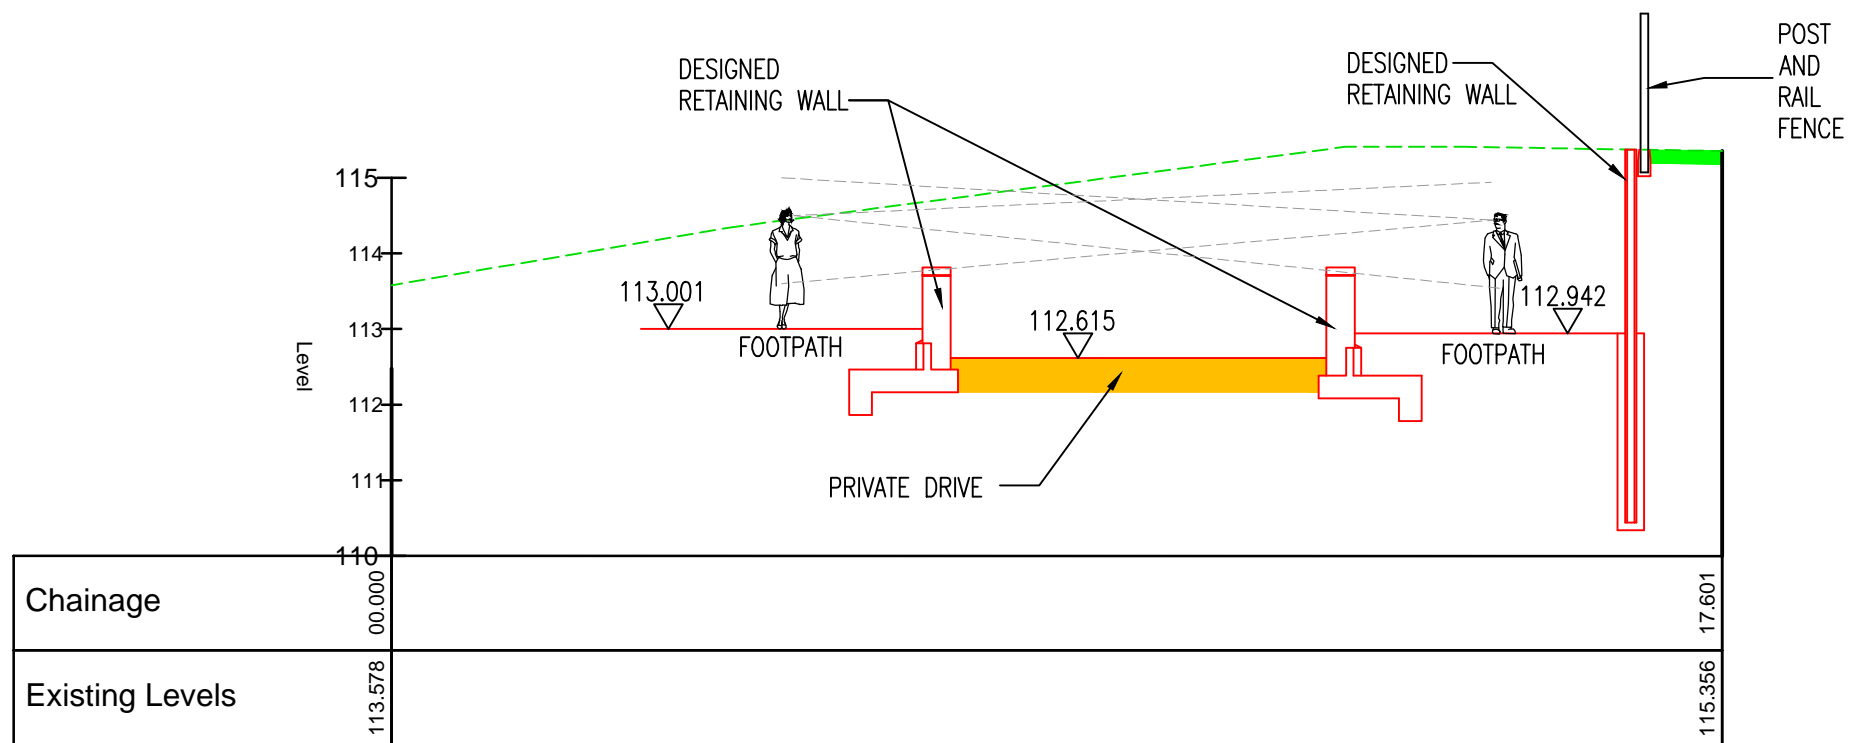

DO NOT SCALE

KEY


- PLOT OWNERSHIP
- MANAGED GREEN SPACE

UNTIL TECHNICAL APPROVAL HAS BEEN OBTAINED FROM THE RELEVANT LOCAL AUTHORITIES OR STATUTORY BODIES, IT SHOULD BE UNDERSTOOD THAT ALL DRAWINGS ARE ISSUED AS PRELIMINARY AND NOT FOR CONSTRUCTION. SHOULD THE CONTRACTOR AND / OR EMPLOYER COMMENCE WORK PRIOR TO APPROVAL BEING GIVEN, IT IS ENTIRELY AT THEIR OWN RISK

REV	DATE	BY	DESCRIPTION	CHK	APP
P03	12/07/2023	MW	EASTERN RETAINING WALL ON SECTION D-D REPOSITIONED	NS	DB
P02	21/06/2023	MW	UPDATED FOR ROW OFFICER COMMENTS	NS	DB
P01	01/06/2023	MW	FIRST ISSUE	NS	DB

PEDESTRIAN VERTICAL VISIBILITY SPLAYS BASED ON EYE HEIGHT AT 1.5m LOOKING DOWN/UP OF 0.6-2m

PROPOSED PROW SECTION D-D
SCALE: H 1:100, V 1:100

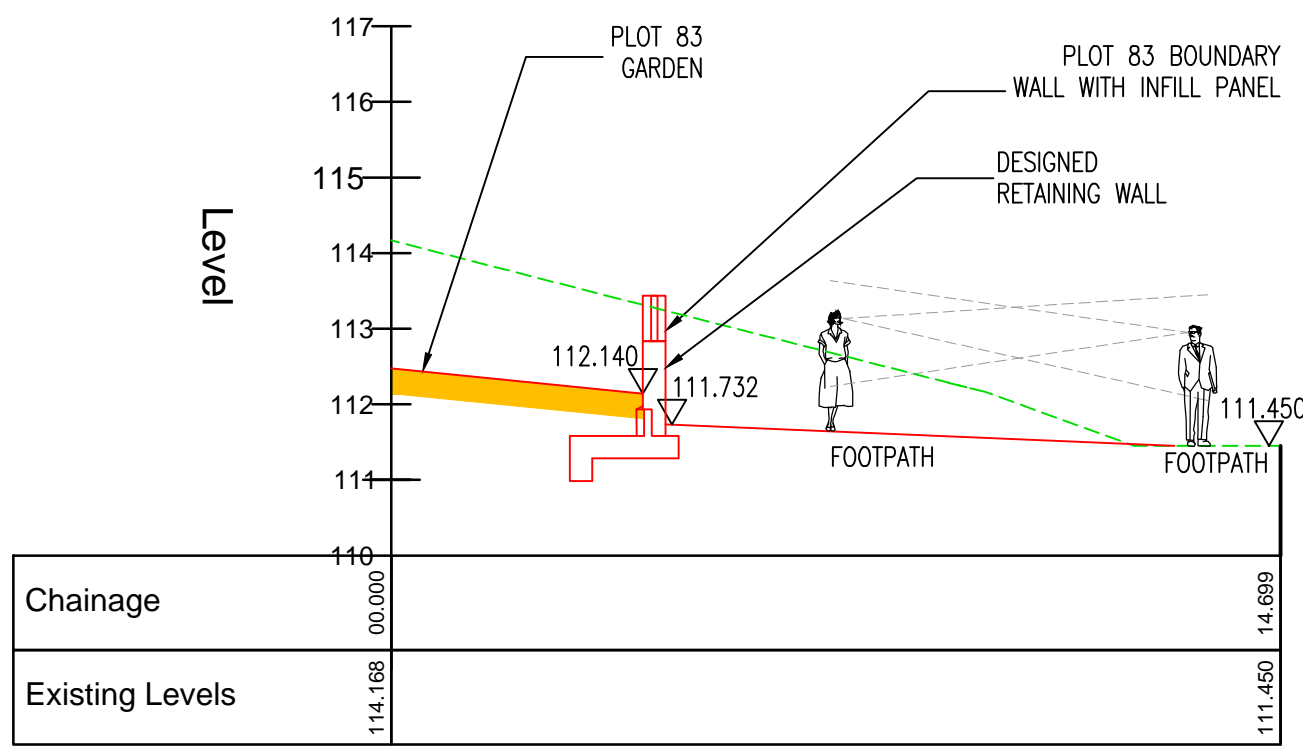

DRAWING STATUS: **S2 - FOR INFORMATION**

3 Wellington Place, Leeds, LS1 4AP, UK
T+ 44 (0) 113 395 6200, F+ 44 (0) 113 395 6201
wsp.com

CLIENT: **BDW HOMES WEST YORKSHIRE**

ARCHITECT: **JRP ARCHITECTURE**

PROJECT: **WHITECHAPEL ROAD, CLEACKHEATON**

TITLE: **PEDESTRIAN VISIBILITY SPLAY SECTIONS**

SCALE @ A3: 1:100 CHECKED: NS APPROVED: DB

PROJECT No: 70055404 DESIGNED: MW DRAWN: MW DATE: June 23

DRAWING No: H8040-0745_DETAILS - ENGINEERING_AFU_-_S38 PH3 PEDESTRIAN VISIBILITY SPLAY SECTIONS_ REV: **P03**

© WSP UK Ltd

REFER TO DRAWING NUMBER H8040-0009_DETAILS - ENGINEERING_AFU_-_S38 PROW LEVELS PLANS_SHEET_4 OF 4 FOR LOCATION OF THESE SECTION LINES

PROPOSED PROW SECTION E-E
SCALE: H 1:100, V 1:100