



PROW FINISHING KEY & SPECIFICATION


PROW FINISH 1

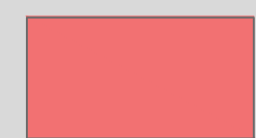


1. Tarmacadam to adoptable pavement finish with pin kerbs and concrete kerbs.(see typical specification over)

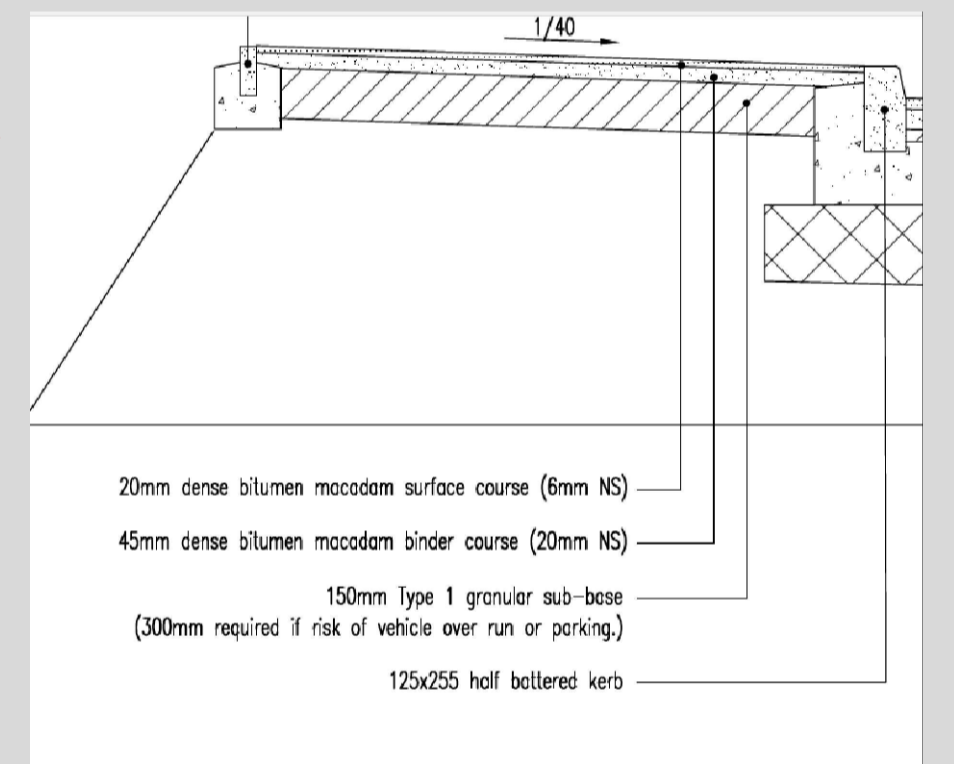

PROW FINISH 2 - to be in accordance with KCC Right of way Footpath Specification

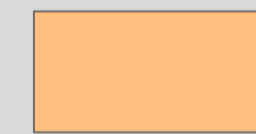

2. Ensure path route is free of mud etc. by scraping off and levelling
3. Sandstone finish consisting of a 100mm deep base course of 40mm to dust DoT Type 1 stone, overlain with a 20mm deep wearing course of 6mm to dust stone for footpaths.
4. Paths should be rolled and compacted and edged with pre-cast concrete or treated timber as appropriate. Where necessary a cross fall for drainage or appropriate camber should be provided to prevent surface erosion.
5. If poor ground conditions require extra support for a footpath a stone sub base of large clean stone and geo-textile membrane, such as terram, should be used.
6. PROW width 2.0m except where running along side of The Priory This footpath width is as existing and Tree Officer consulted as new finish to be placed on geo-grid to prevent damage to tree root systems. The multi modal link to be 3m wide

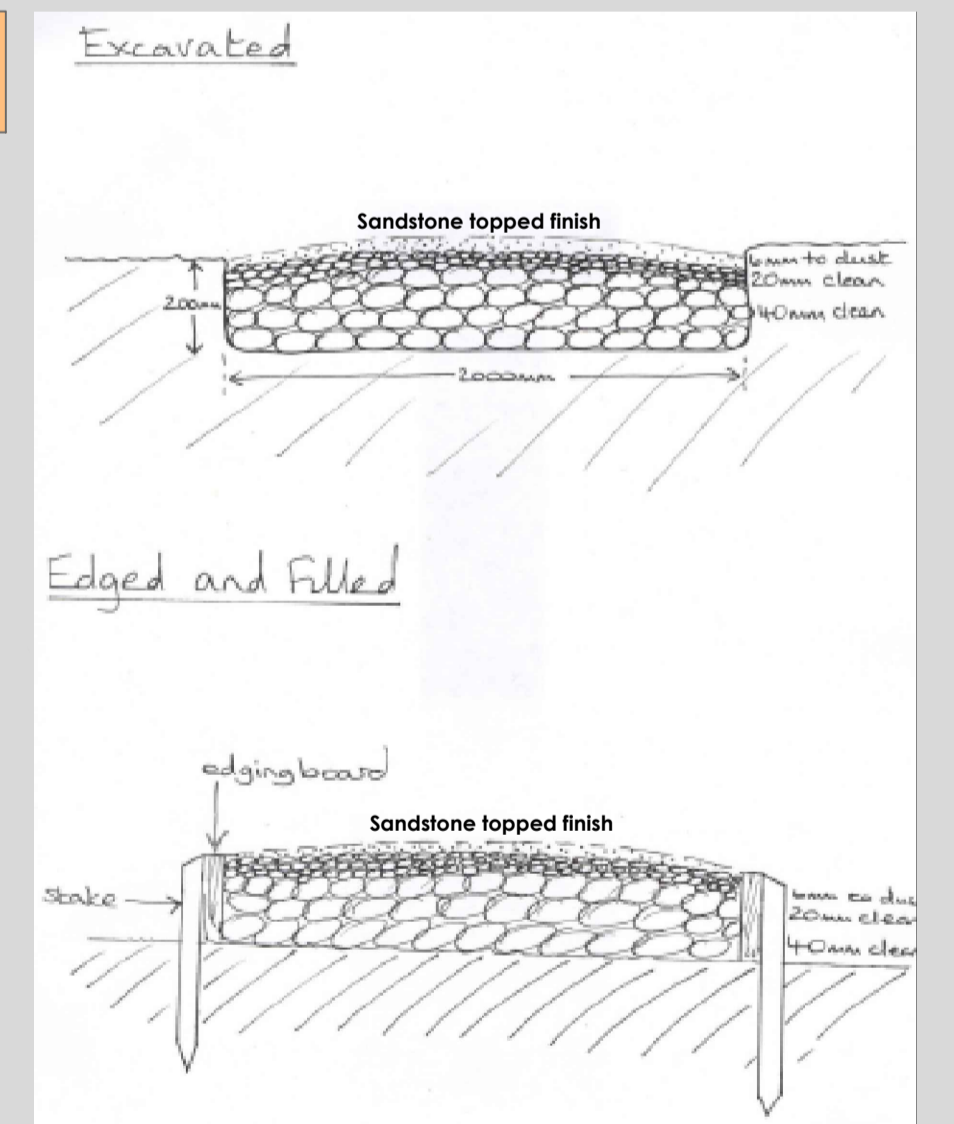

GRASS CRETE CONSTRUCTION TO PUMP STATION DRIVE



REFER TO WSP DRAWING NO H8040-06 TO 09 FOR FINGER BOARD & SIGN LOCATIONS


- MULTI-MODAL LINK
- DEFINITIVE FOOTPATH ROUTE SPE / 24/40
- PROPOSED DIVERTED FOOTPATH ROUTE SPE / 24/40

REVISION : B 26.05.22 BY WSP, APPROVED BY CROWD NEW PLAN
 REVISION : A 22.05.22 BY WSP, APPROVED BY CROWD NEW PLAN
 REVISION : A 22.05.22 BY WSP, APPROVED BY CROWD NEW PLAN
 DRAWING TITLE: PROW FINISHES PLAN

PROJECT: RESIDENTIAL DEVELOPMENT
 PROJECT ADDRESS: WHITECHAPEL ROAD CLECKHEATON

SCALE: 1:250 @ A0
 DATE: NOV 2021
 DRAWN BY: AJC
 CHECKED BY: [blank]
 DESIGNED BY: [blank]
 REVISION: [blank]

H8040 PROW / 01 C

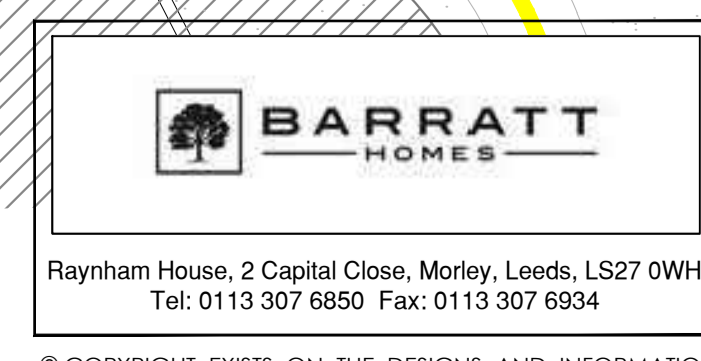

The Priory at Whitechapel

© COPYRIGHT EXISTS ON THE DESIGNS AND INFORMATION SHOWN ON THIS DRAWING. • DO NOT SCALE FROM DRAWING ALL DIMENSIONS TO BE VERIFIED ON SITE PRIOR TO COMMENCING ANY WORK