




- CONTENTS OF CABINET 1:**
- PAPER FORMS REQUIRED ON SITE
- CONTENTS OF CABINET 2:**
- CONTRACTOR HEALTH & SAFETY INFORMATION (RAMS, ETC.)
- CONTENTS OF CABINET 3:**
- SITE & PLOT TECHNICAL INFORMATION
- FILES ABOVE:**
- GE 700
 - NHBC STANDARDS
 - NHBC SITE RECORD FILE
 - BEST PRACTICE GUIDE

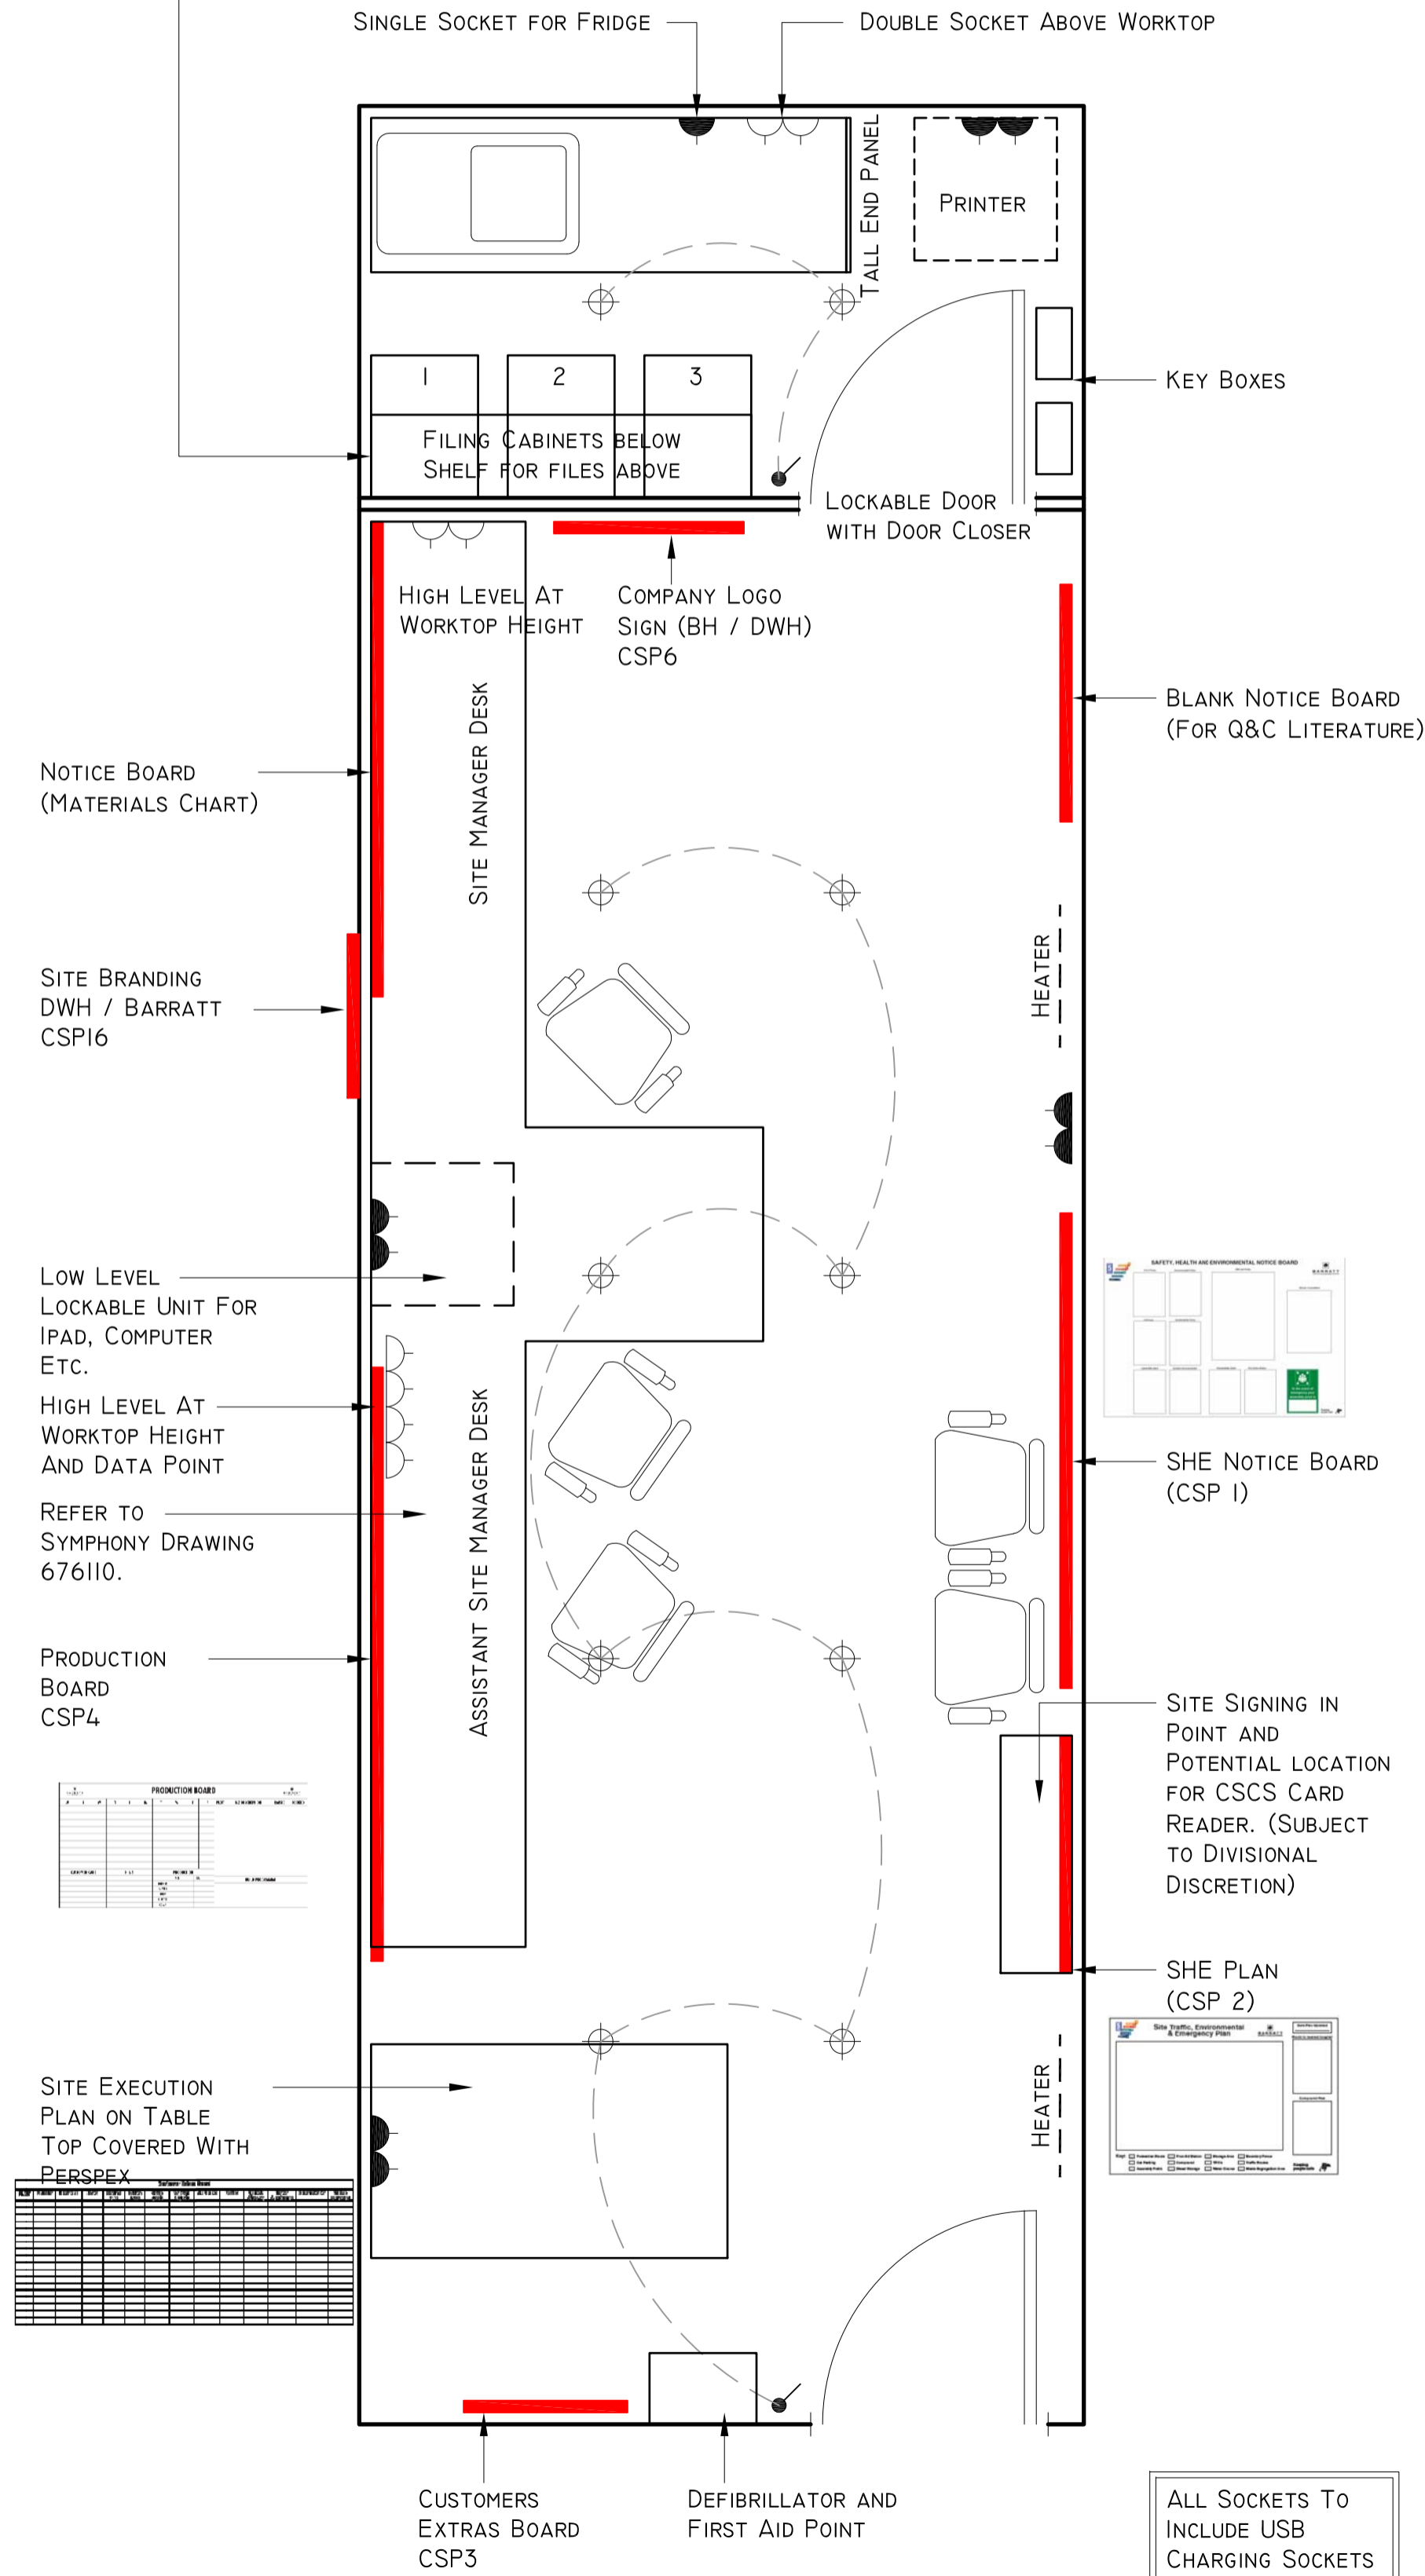


ALL SOCKETS TO INCLUDE USB CHARGING SOCKETS



SAFETY HUB 3D DESIGN

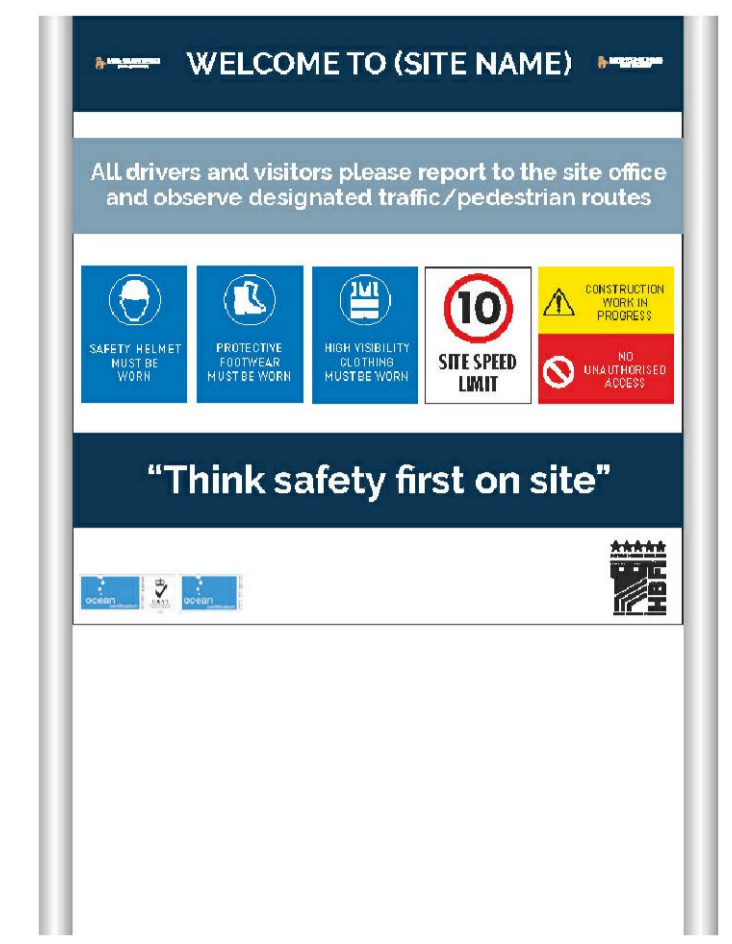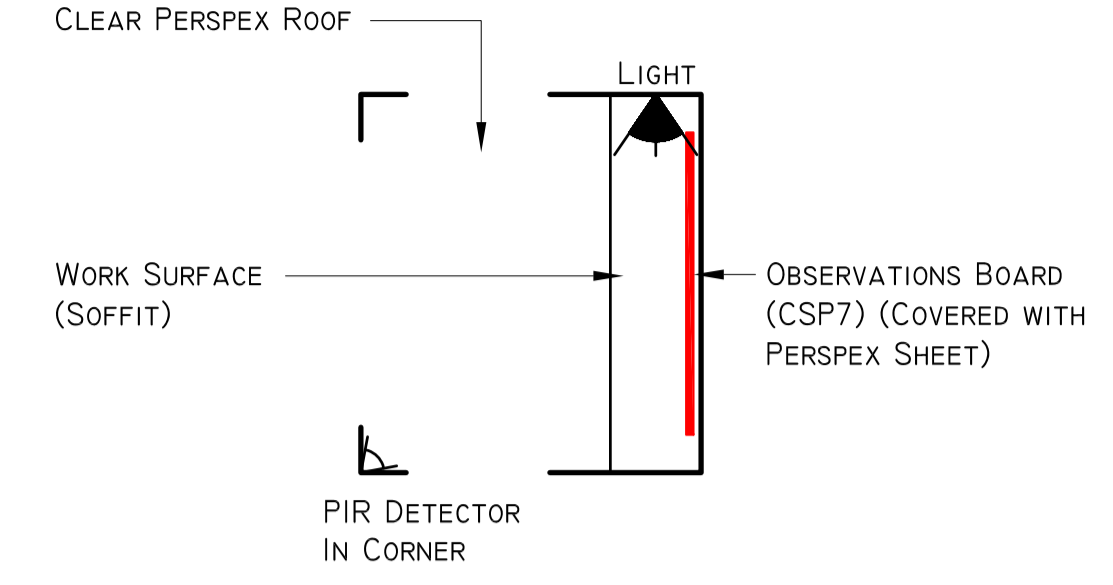

CSP5 ENTRANCE SIGN

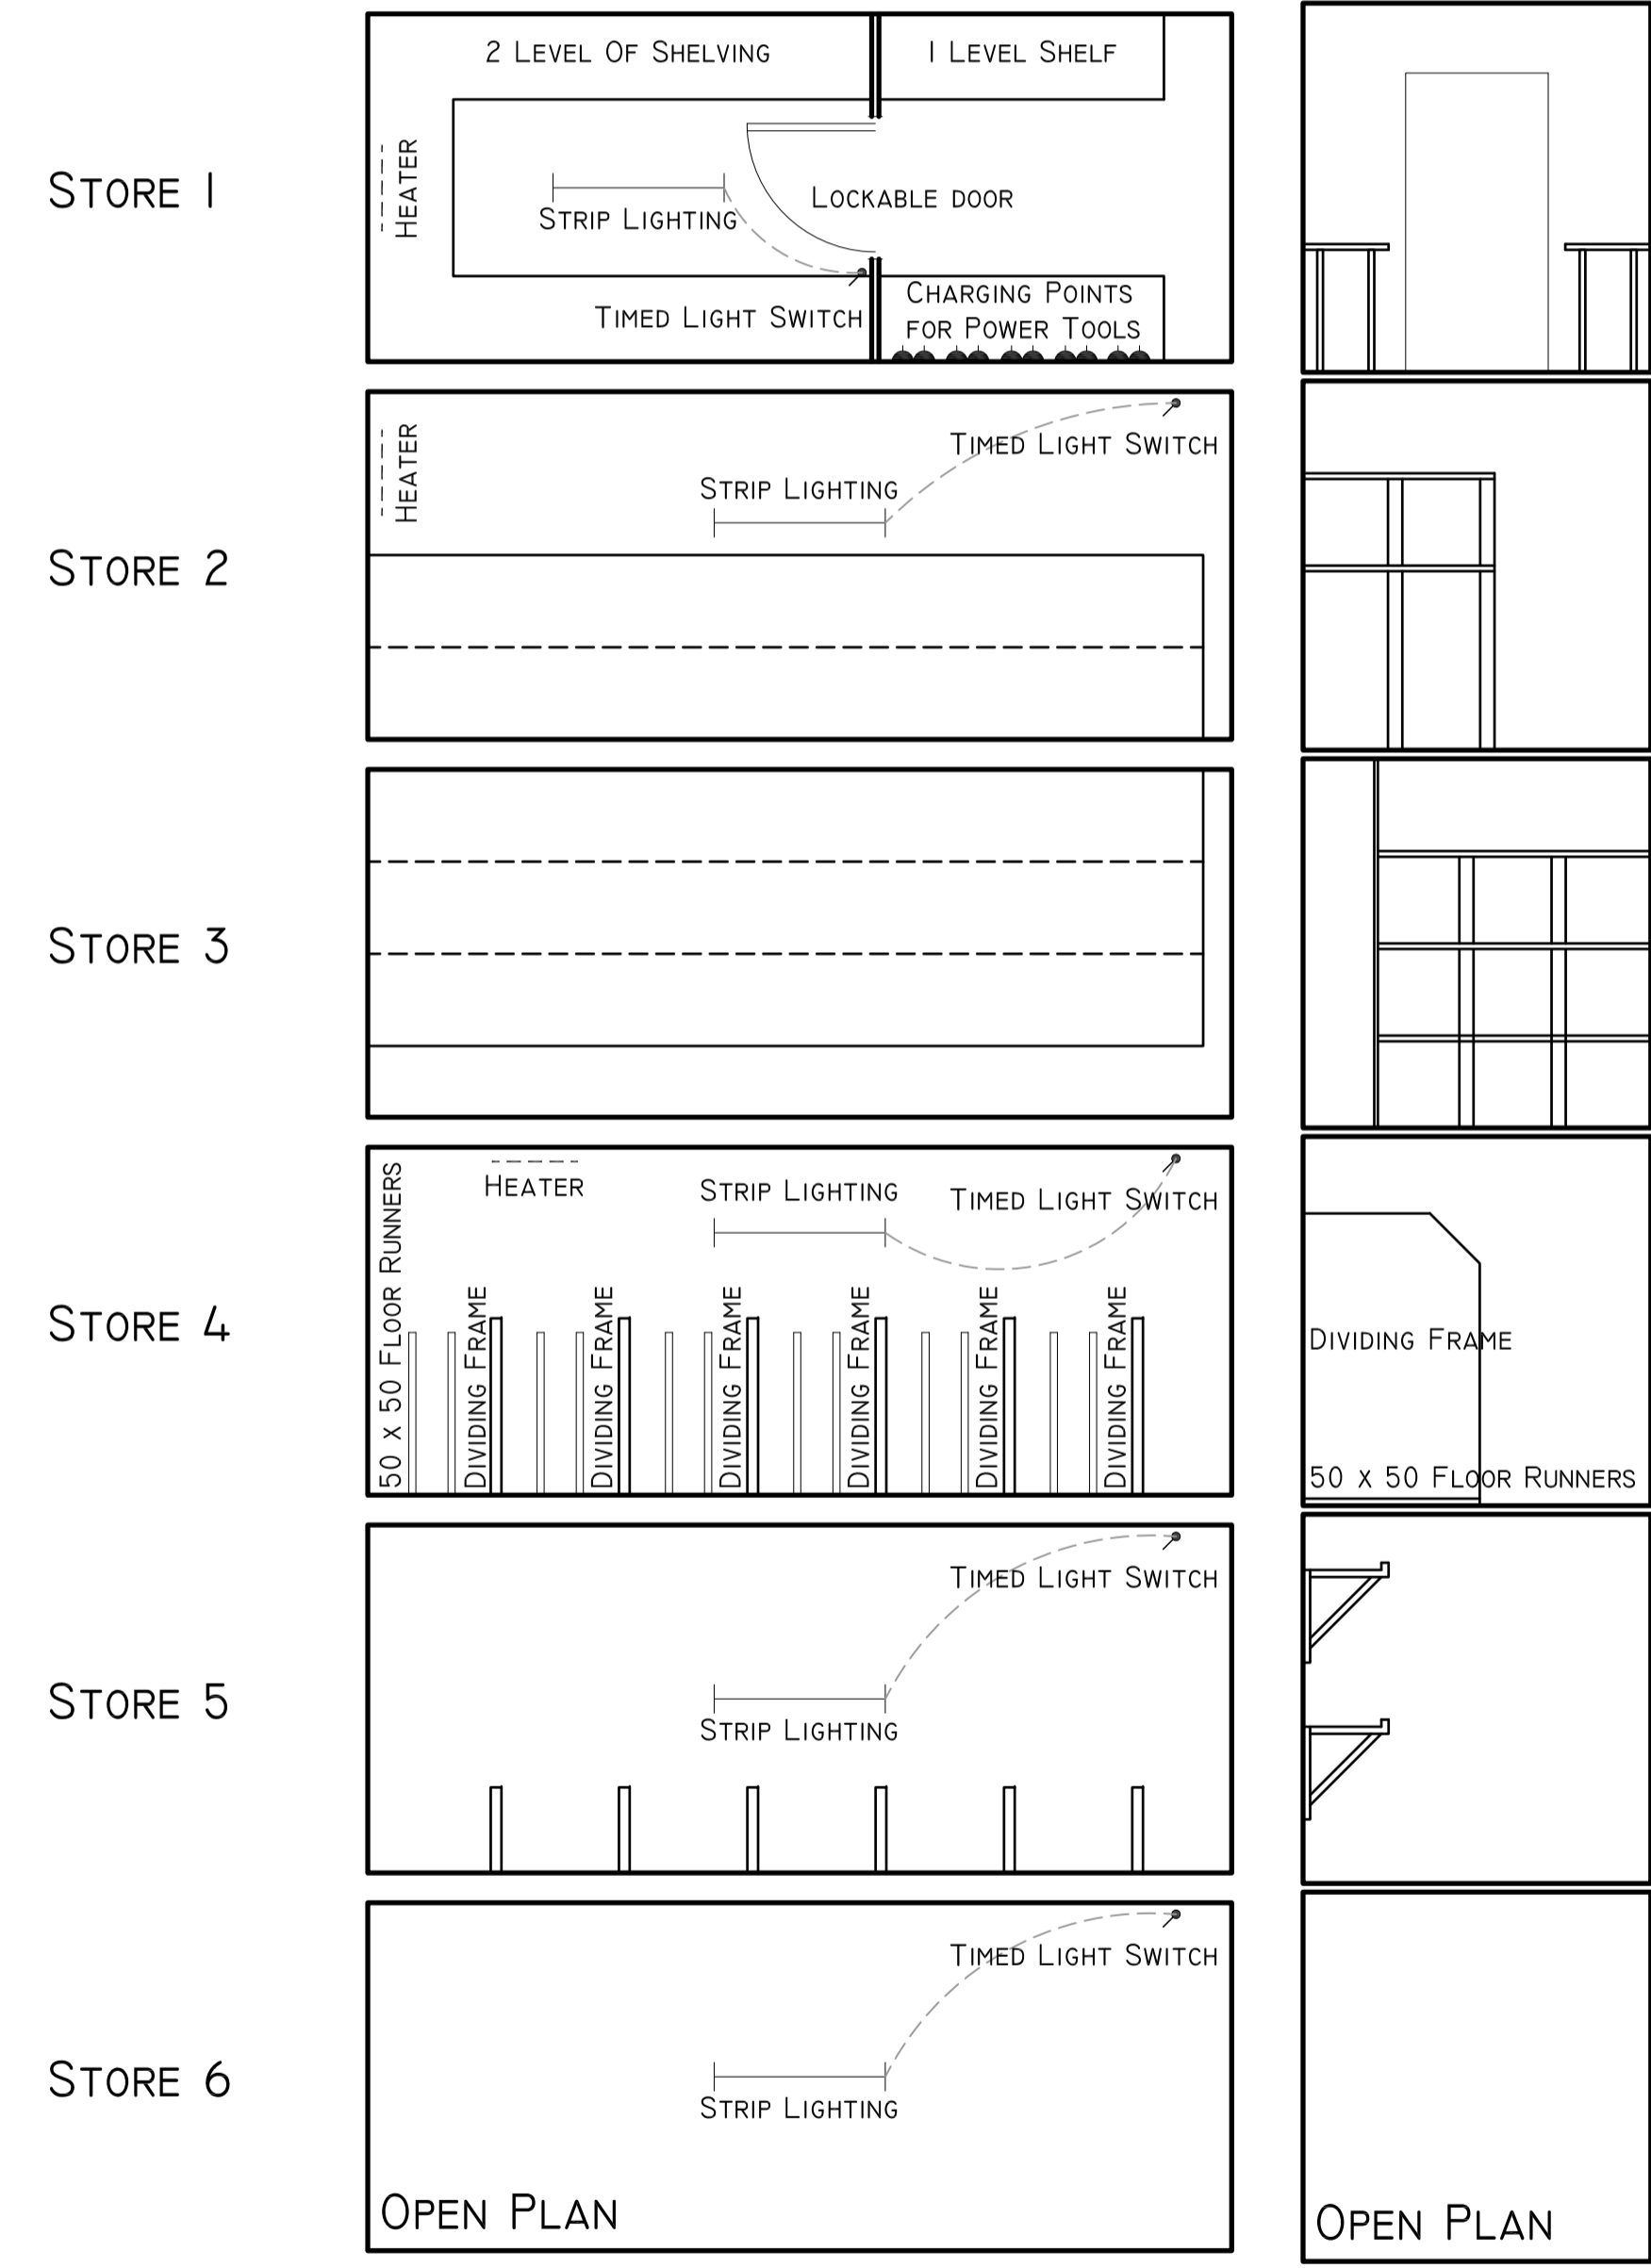


- | | |
|---|-------------------------|
| REAR AREA | FRONT AREA |
| - MASTIC | - DPC'S |
| - ADHESIVE | - BRICKTIES |
| - SCREWS | - BRICKFILL |
| - FINAL FIXES | - NAILS |
| - JANITORIAL | - WEEPVENTS |
| | |
| - APPLIANCES | - LOFT HATCHES |
| - SHEET TIMBER | - SKIRTING / ARCHITRAVE |
| | |
| - SAWN TIMBER LENGTHS | - FASICA / SOFFITT |
| | |
| - DOORS | |
| | |
| - STAIRCASES | |
| - BALUSTRADES | |
| - NEWELS | |
| | |
| - MISCELLANEOUS (GENERATORS, COMPRESSORS, SALES ITEMS, PROTECTION, ETC) | |

PLAN

SECTION

STORES LAYOUT

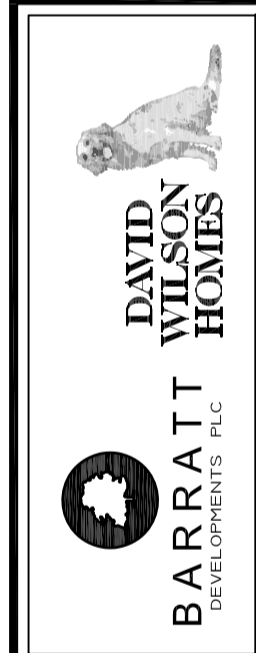

EXTERNAL REFERENCE:

Brand: BARRATT / DAVID WILSON HOMES

Range: 2010 / 2016 & -5 / -7

Title: Generic Standard (Internal) Site Compound

Detail No: DB-SD13-009

Drawn: GDT

Checked: GDT

Scale: 1:100

Date: Feb 17

Date: _____

Description: _____