



SECTION ELEVATION

1200mm POST AND THREE RAIL FENCE

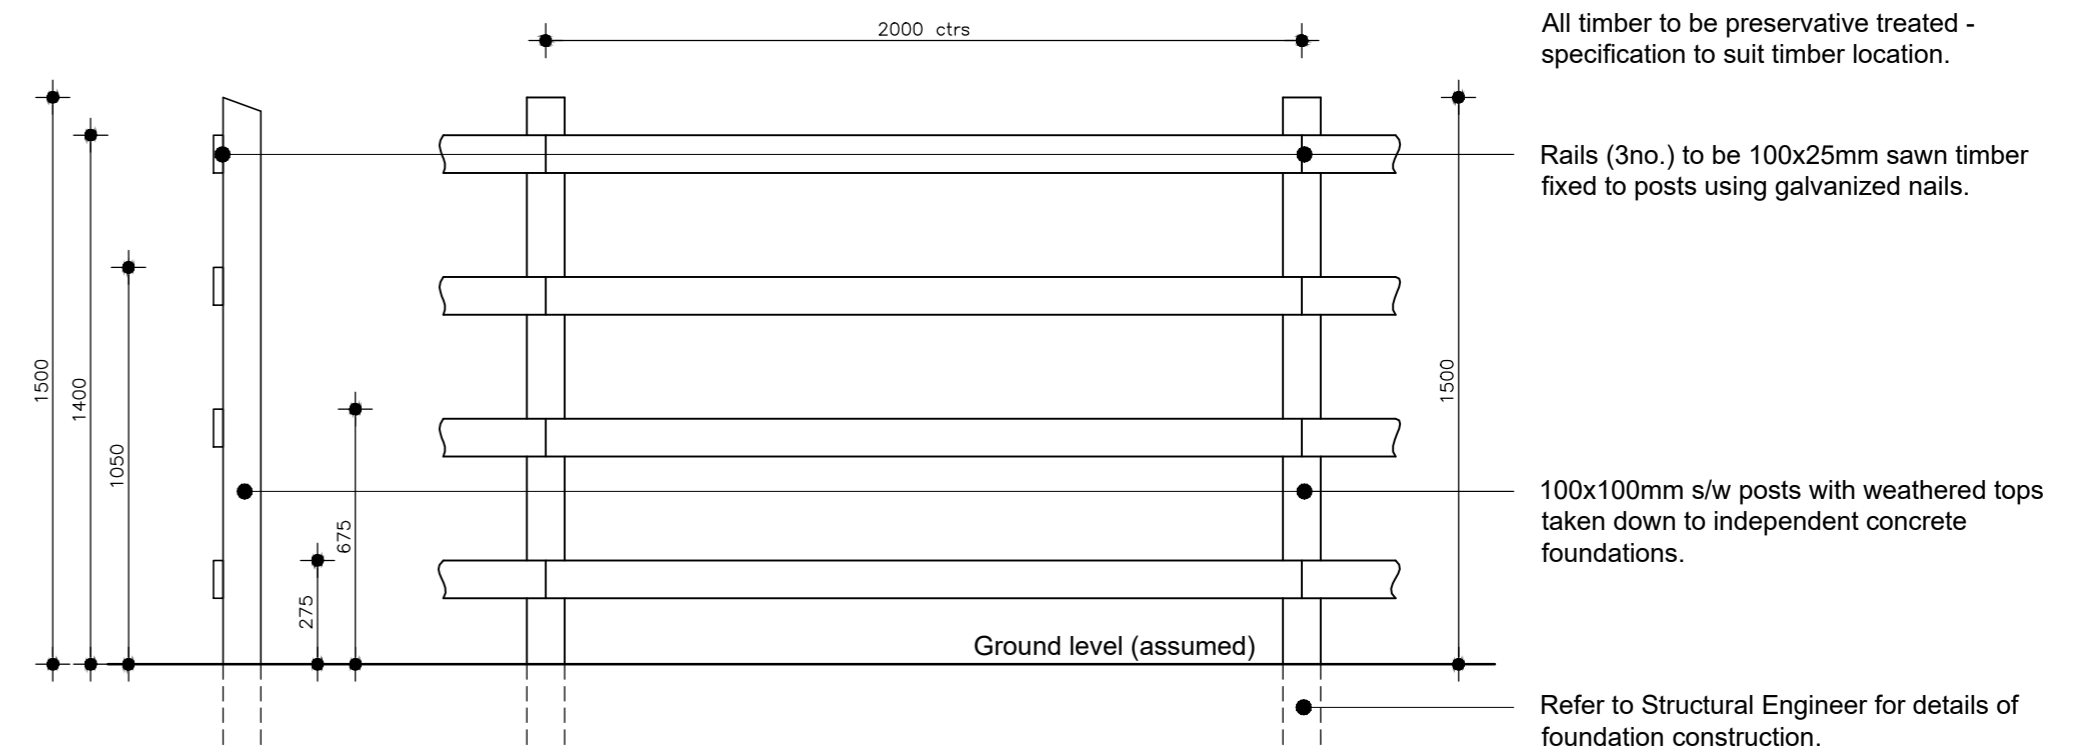

SECTION ELEVATION

1500mm POST AND FOUR RAIL FENCE

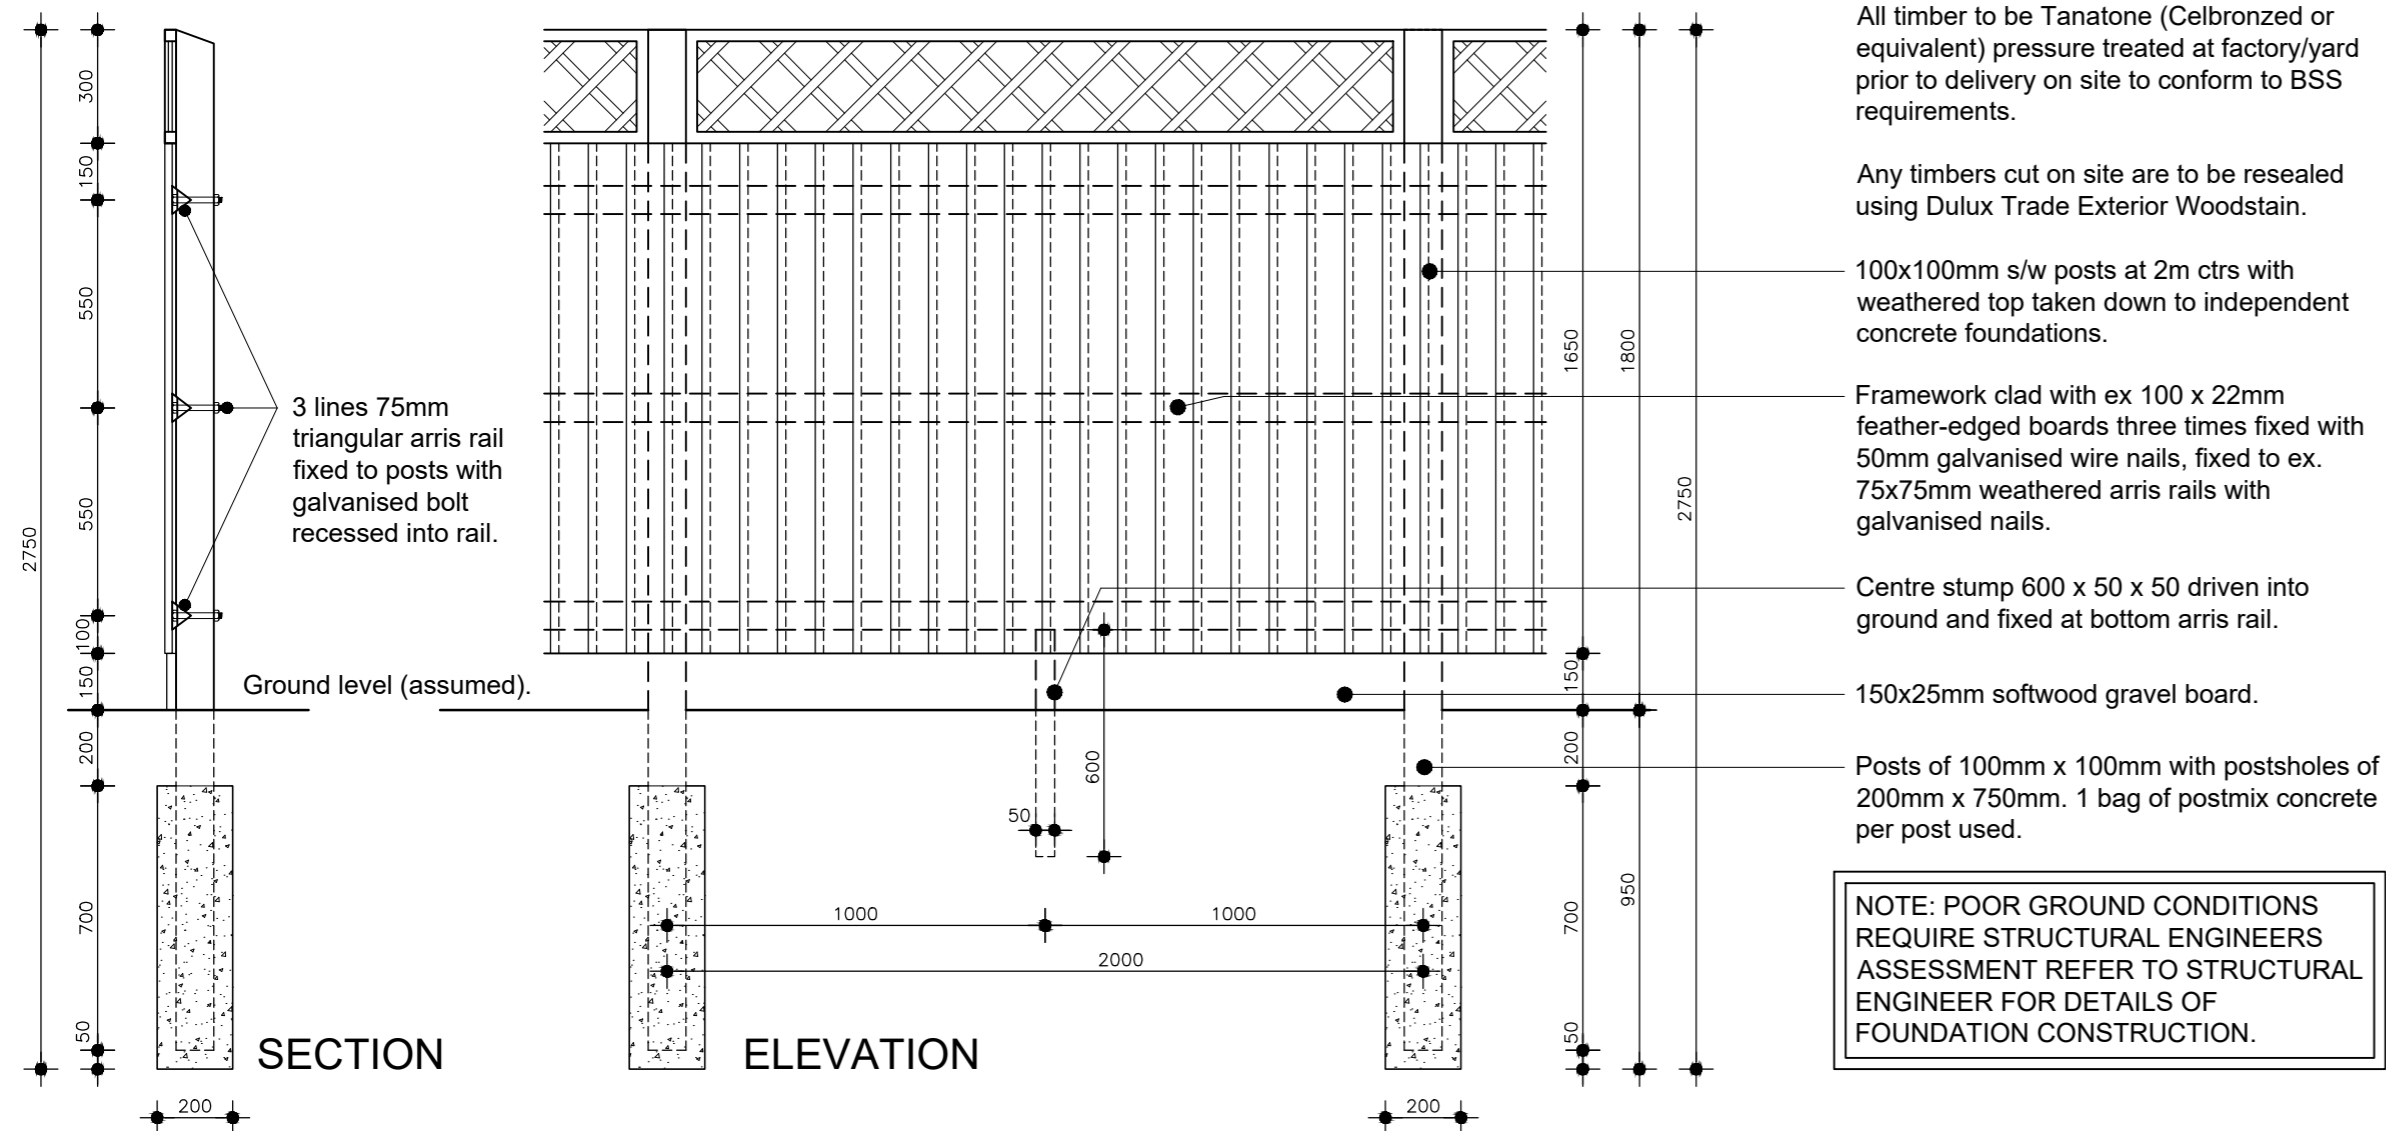

SECTION

ELEVATION

1500mm HIGH CLOSE-BOARDED TIMBER FENCE WITH 300mm TRELLIS ABOVE

Legend			
	Type	Ref on Tech Layout	Length approx. Gates not included
	1.8m high BRICK wall	W1	67 m
	1.8m high BRICK wall and fence	W2	63 m
	1.8m high ARTSTONE wall	W3	48 m
	1.8m high ARTSTONE wall and fence	W4	57 m
	1.8m high close boarded timber screen fence	F1	1563 m
	1.5m high close boarded timber screen fence with trellis above	F2	390 m
	1.2m high post and three rail fence	F4	116 m
	0.45m high knee rail fence	F6	130 m
	Acoustic fence - refer to Noise Assessment for details	F7&F9	272 m
	Estate railings	F8	123 m
	1.5m high post and four rail fence	F10	96 m
	1.1m high (guarding) railings painted black		320 m
	Gate posts		2 no.
	Secure timber gate		124 no.
	Bin/cycle store		4 no.
	Hedgehog access		

MB | 14.02.23 | First issue.

REVISION

DRAWING TITLE:
BOUNDARY TREATMENT PLAN 03

PROJECT:
RESIDENTIAL DEVELOPMENT

PROJECT ADDRESS:
WHITECHAPEL ROAD
CLECKHEATON

DRAWN: MB | SCALE: 1:20 @ A2 | DATE: FEB. 2023

JOB REF.: H8040 | DWG. NO.: BTP 03 | REVISION: *

Chris Gothard
Architectural Ltd.

queens tower lodge
77-79 east bank road
sheffield S2 3PX
T: 0114 2750263
M: 07443 596098
E: info.cga@btconnect.com

Company No. 9118738

BARRATT HOMES

Raynham House, 2 Capital Close, Morley, Leeds, LS27 0WH
Tel: 0113 307 6850 Fax: 0113 307 6934

© COPYRIGHT EXISTS ON THE DESIGNS AND INFORMATION SHOWN ON THIS DRAWING • DO NOT SCALE FROM DRAWING ALL DIMENSIONS TO BE VERIFIED ON SITE PRIOR TO COMMENCING ANY WORK