



File name \\UK\WSP\GROUP\COM\CENTRAL_DATA\PROJECTS\70055404 - S38 WORKS, WHITECHAPEL, CLEACKHEATON\03 DRAWINGS\S38 PHASE 3 PLANS\H8040-0745_DETAILS - ENGINEERING_AFU_-_S38 PH3 PEDESTRIAN VISIBILITY SPLAY SECTIONS_P01.DWG, printed on 02 June 2023 10:20:08, by Smith, Nick

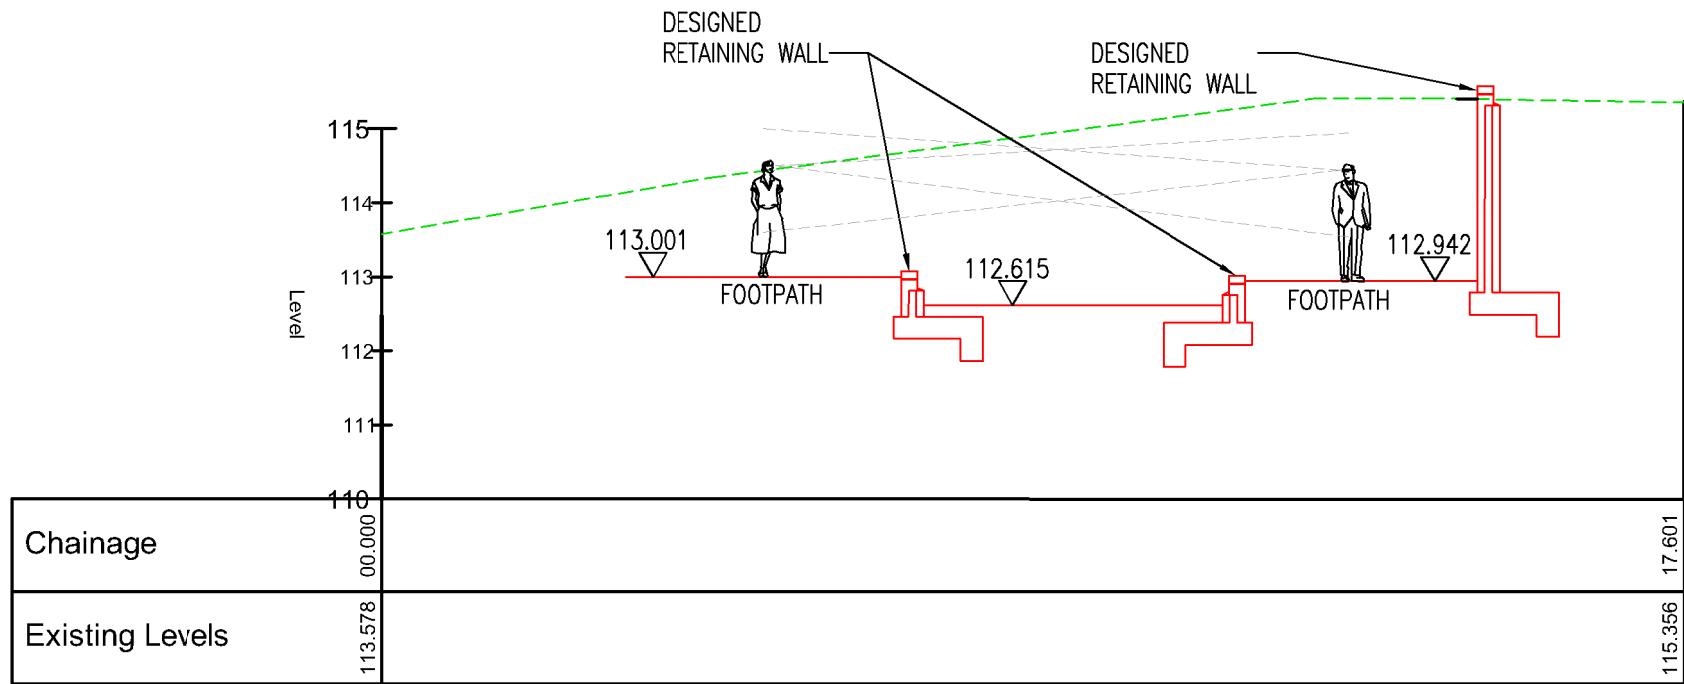

PEDESTRIAN VERTICAL VISIBILITY SPLAYS BASED ON EYE HEIGHT AT 1.5m LOOKING DOWN/UP OF 0.6-2m

PROPOSED PROW SECTION D-D
SCALE: H 1:100, V 1:100

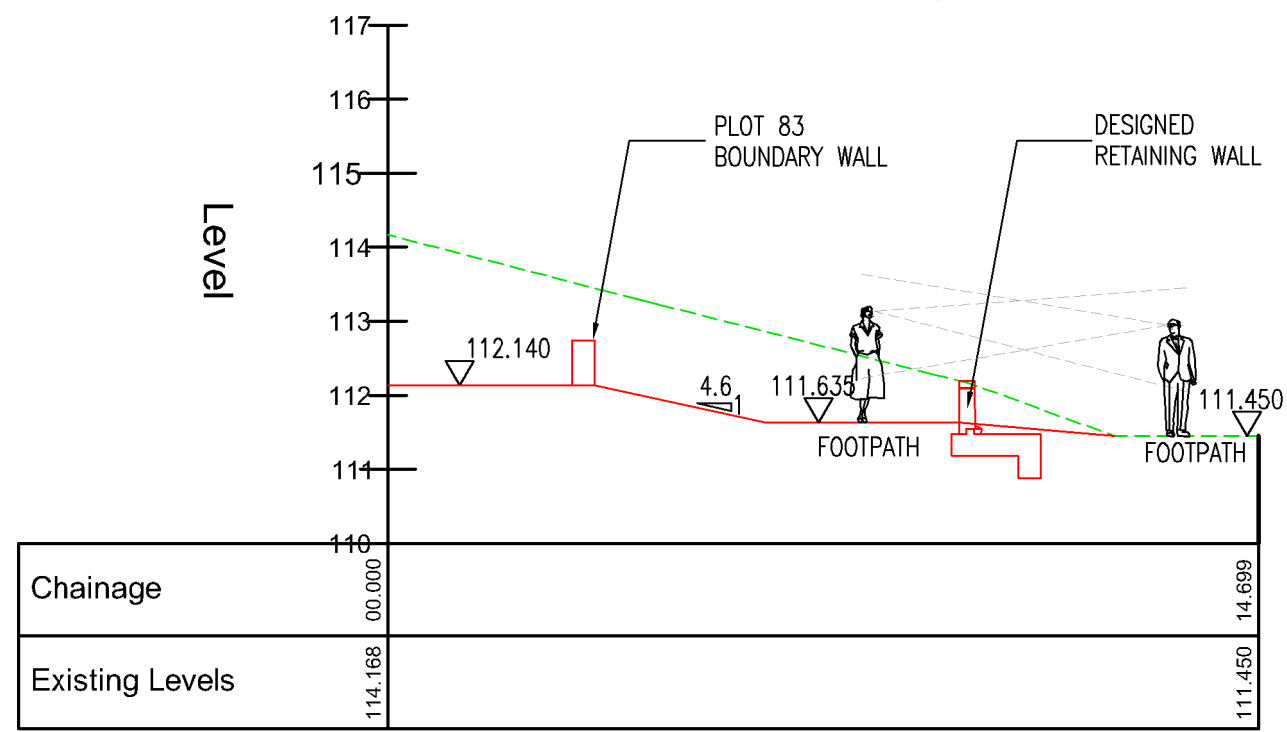

REFER TO DRAWING NUMBER H8040-0009_DETAILS - ENGINEERING_AFU_-_S38 PROW LEVELS PLANS_SHEET_4 OF 4 FOR LOCATION OF THESE SECTION LINES

PROPOSED PROW SECTION E-E
SCALE: H 1:100, V 1:100

DO NOT SCALE

UNTIL TECHNICAL APPROVAL HAS BEEN OBTAINED FROM THE RELEVANT LOCAL AUTHORITIES OR STATUTORY BODIES, IT SHOULD BE UNDERSTOOD THAT ALL DRAWINGS ARE ISSUED AS PRELIMINARY AND NOT FOR CONSTRUCTION. SHOULD THE CONTRACTOR AND / OR EMPLOYER COMMENCE WORK PRIOR TO APPROVAL BEING GIVEN, IT IS ENTIRELY AT THEIR OWN RISK

P01	01/06/2023	MW	FIRST ISSUE	✓	✓
REV	DATE	BY	DESCRIPTION	CHK	APP

DRAWING STATUS: S2 - FOR INFORMATION



3 Wellington Place, Leeds, LS1 4AP, UK
T+ 44 (0) 113 395 6200, F+ 44 (0) 113 395 6201
wsp.com

CLIENT: BDW HOMES WEST YORKSHIRE

ARCHITECT: JRP ARCHITECTURE

PROJECT: WHITECHAPEL ROAD, CLEACKHEATON

TITLE: PEDESTRIAN VISIBILITY SPLAY SECTIONS

SCALE @ A3: 1:100	CHECKED: NS	APPROVED: DB
PROJECT No: 70055404	DESIGNED: MW	DRAWN: MW
		DATE: June 23

DRAWING No: H8040-0745_DETAILS - ENGINEERING_AFU_-_S38 PH3 PEDESTRIAN VISIBILITY SPLAY SECTIONS_

REV: P01

© WSP UK Ltd