



File name: \\UK\WSP\GROUP\COMMON\CENTRAL\_DATA\PROJECTS\70055404-0009\DETAILS - ENGINEERING\_AFU\_-\_S38 PH3 PEDESTRIAN VISIBILITY SPLAY SECTIONS\_P02.DWG, printed on 08 June 2023 10:45:06, by Smith, Nick

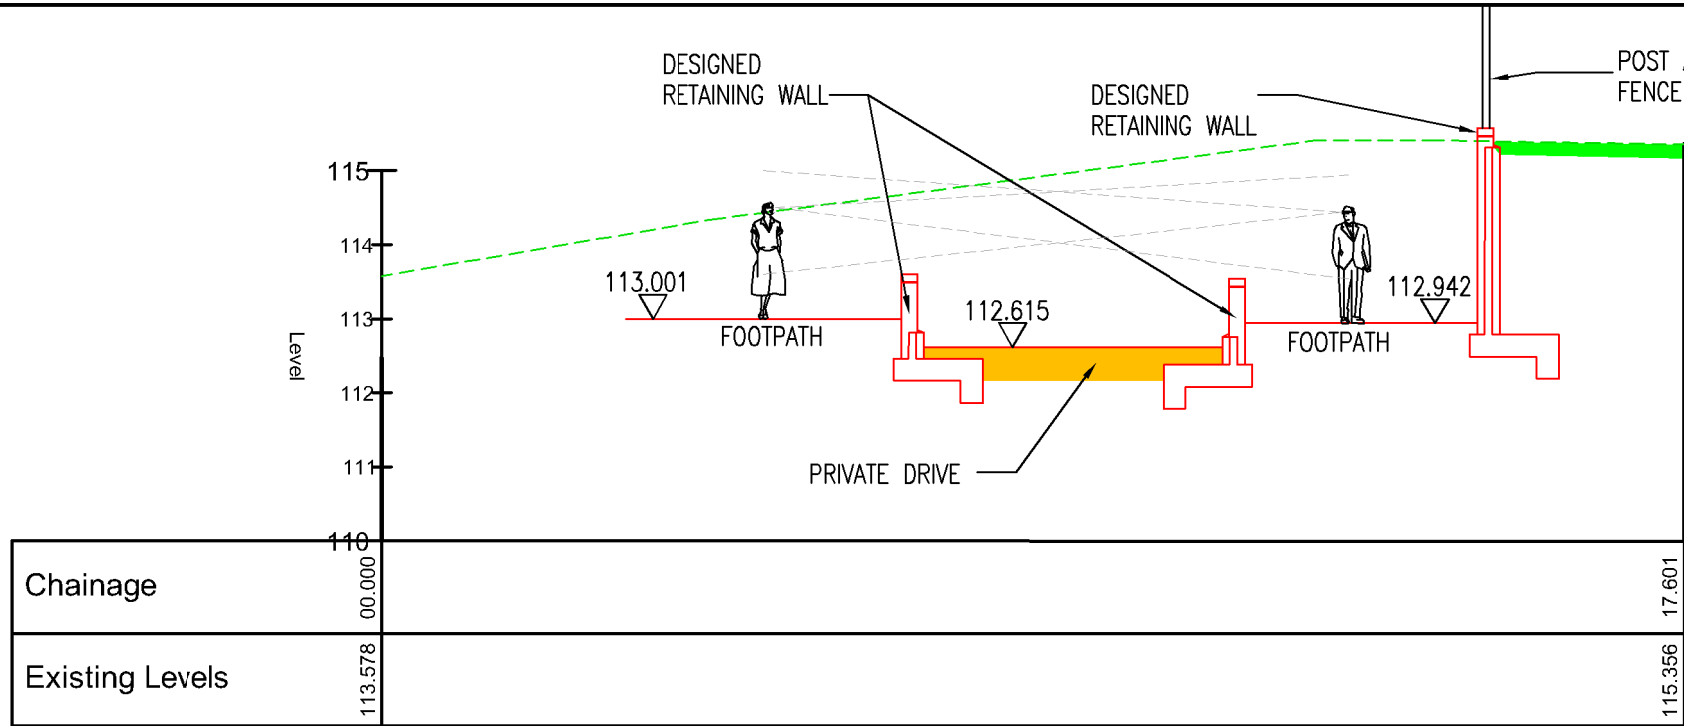

PEDESTRIAN VERTICAL VISIBILITY SPLAYS BASED ON EYE HEIGHT AT 1.5m LOOKING DOWN/UP OF 0.6-2m

**PROPOSED PROW SECTION D-D**  
SCALE: H 1:100, V 1:100

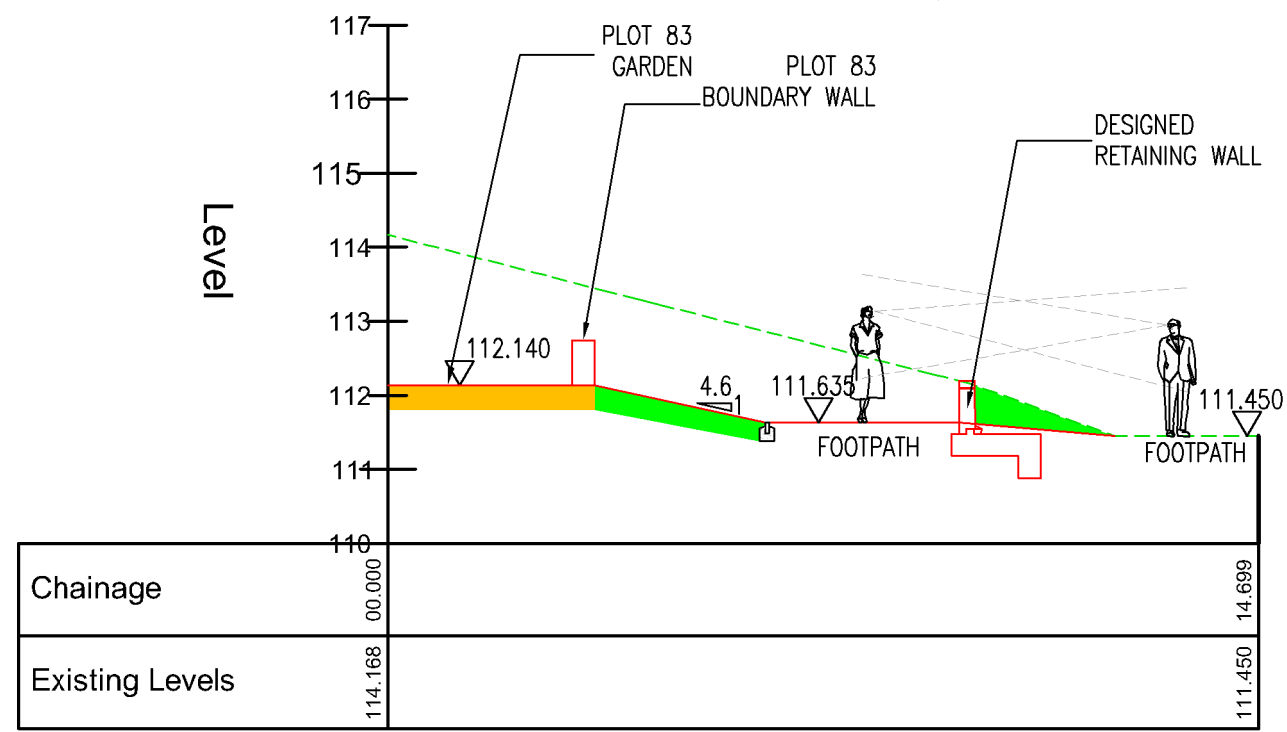

**PROPOSED PROW SECTION E-E**  
SCALE: H 1:100, V 1:100

REFER TO DRAWING NUMBER H8040-0009\_DETAILS - ENGINEERING\_AFU\_-\_S38 PROW LEVELS PLANS\_SHEET\_4 OF 4 FOR LOCATION OF THESE SECTION LINES

DO NOT SCALE

- KEY**
- PLOT OWNERSHIP
  - MANAGED GREEN SPACE

UNTIL TECHNICAL APPROVAL HAS BEEN OBTAINED FROM THE RELEVANT LOCAL AUTHORITIES OR STATUTORY BODIES, IT SHOULD BE UNDERSTOOD THAT ALL DRAWINGS ARE ISSUED AS PRELIMINARY AND NOT FOR CONSTRUCTION. SHOULD THE CONTRACTOR AND / OR EMPLOYER COMMENCE WORK PRIOR TO APPROVAL BEING GIVEN, IT IS ENTIRELY AT THEIR OWN RISK

REV	DATE	BY	DESCRIPTION	CHK	APP
P02	NI	MW	UPDATED FOR ROW OFFICER COMMENTS	✓	✓
P01	01/06/2023	MW	FIRST ISSUE	✓	✓

DRAWING STATUS: **S2 - FOR INFORMATION**

3 Wellington Place, Leeds, LS1 4AP, UK  
T+ 44 (0) 113 395 6200, F+ 44 (0) 113 395 6201  
wsp.com

CLIENT: **BDW HOMES WEST YORKSHIRE**

ARCHITECT: **JRP ARCHITECTURE**

PROJECT: **WHITECHAPEL ROAD, CLEACKHEATON**

TITLE: **PEDESTRIAN VISIBILITY SPLAY SECTIONS**

SCALE @ A3: 1:100	CHECKED: NS	APPROVED: DB
PROJECT No: 70055404	DESIGNED: MW	DRAWN: MW
		DATE: June 23

DRAWING No: **H8040-0745\_DETAILS - ENGINEERING\_AFU\_-\_S38 PH3 PEDESTRIAN VISIBILITY SPLAY SECTIONS\_**      REV: **P02**

© WSP UK Ltd