



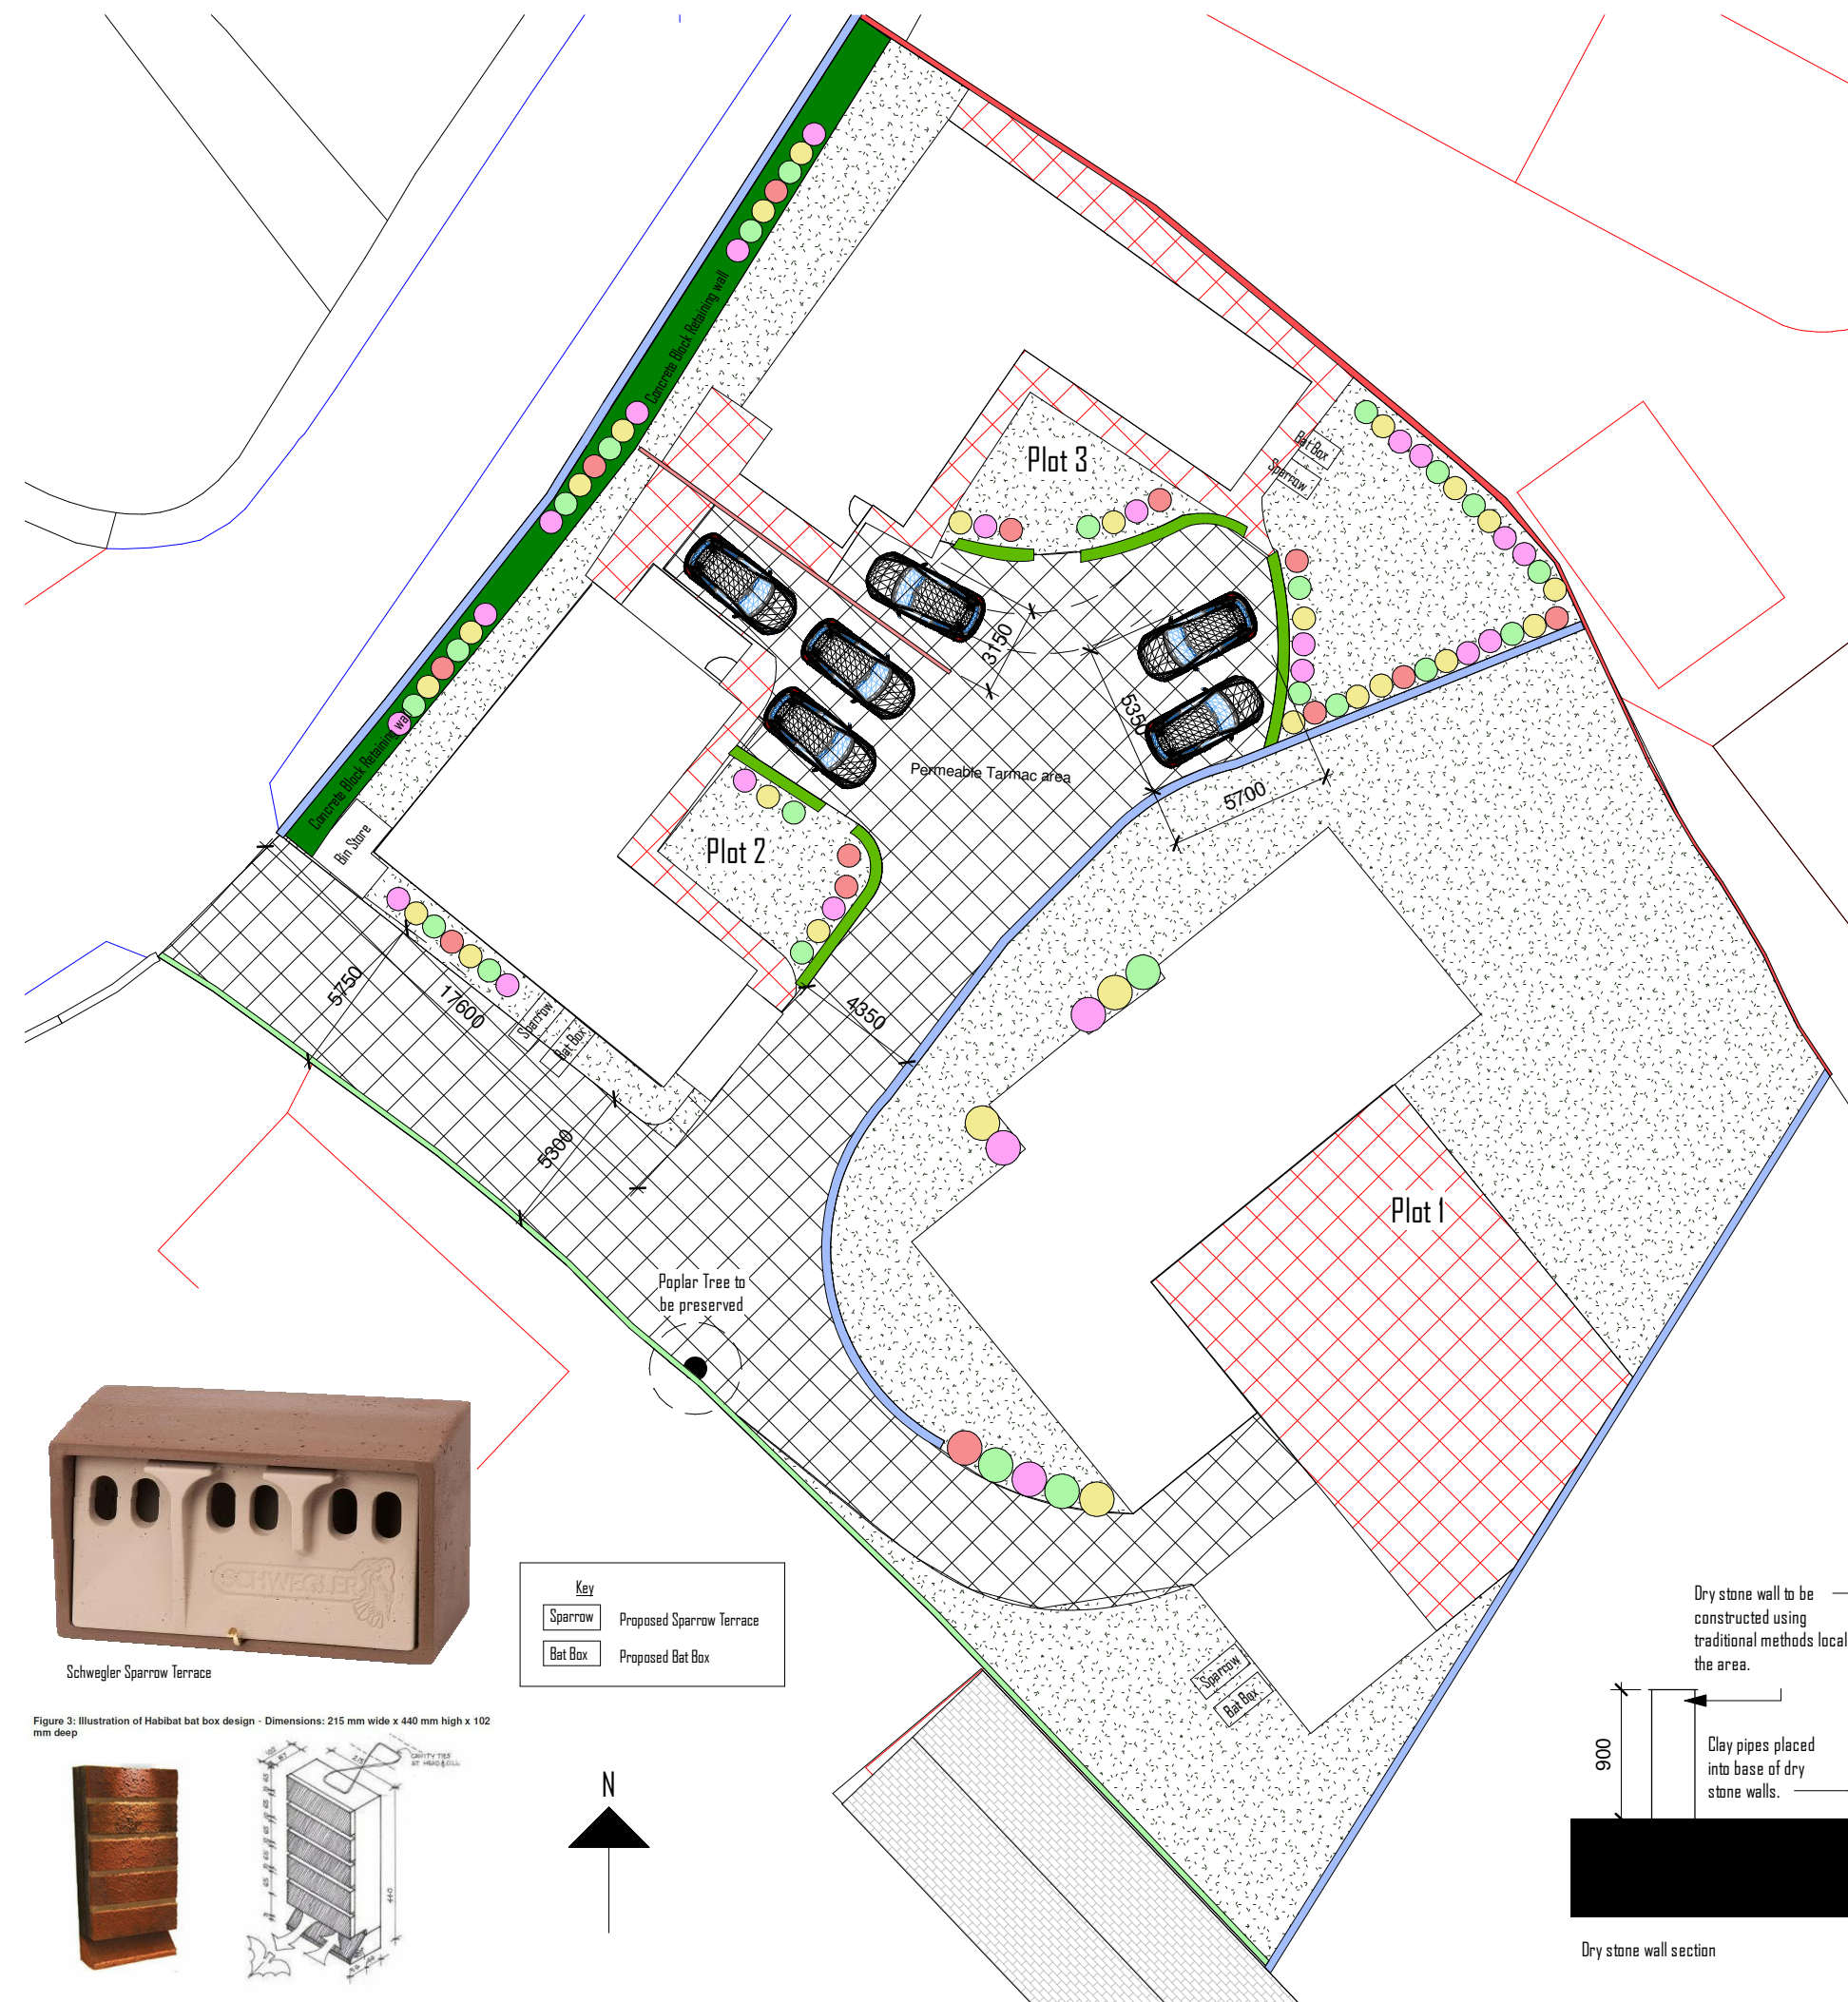

Proposed Landscaping Key:

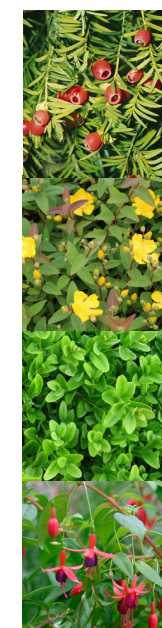


Taxus baccata

Hypericum hidcote

Buxus sempervirens

Fuchsia magellanica

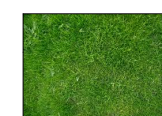


Grass/Lawned area



Permeable Tarmac




Paving

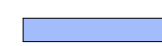

900mm dry stone wall location -



1.8m boundary timber fence

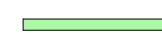



Hedgerow as per environment and ecology report.



Sedum planting



Low Hedges

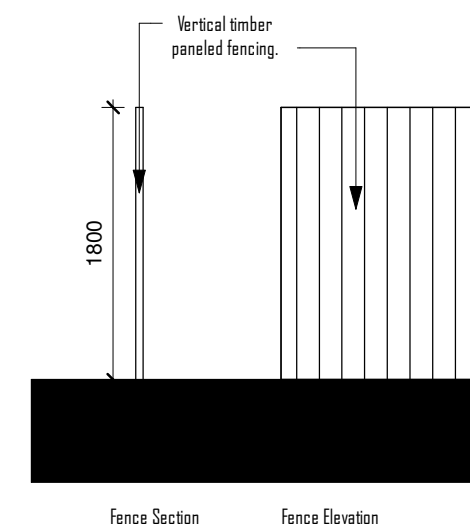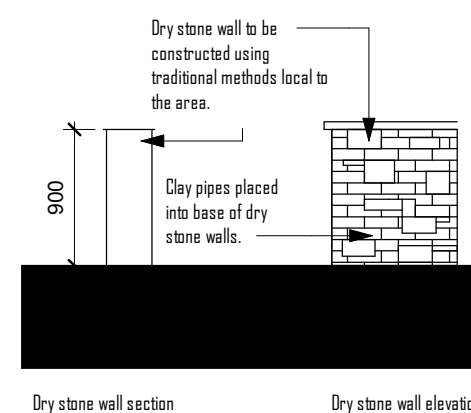

Copyright. This drawing and design and all the information contained therein is the sole copy right of GS Design, and reproduction in any form is forbidden unless permission is obtained in writing.

All dimensions to be checked on site. No dimensions to be scaled from this drawing. All Contractors must visit site and be responsible for taking and checking all dimensions relative to this work. The Architect must be advises of any discrepancies in writing.

Revision J: (17/02/2022)

Following Highways comments - to allow for additional parking.

Revision H: (16/02/2022)

Following Highways comments - to allow for additional parking.

Revision G: (23/11/2021)

Revised to changes on-site

Revision F: (05/11/2021)

Revised to changes on-site



Client

Mr Simon Capewell

Job

Poplar Farm
Briestfield Road
Dewsbury
WF12 0PA

Drawing Title

Landscaping Plan

Sheet Size/Scale 1:250 @ A3

Drawn By Amy Izzard

Date 09/12/2016

Drawing Status For estate guidance only

Drawing No. 2050_14_H