



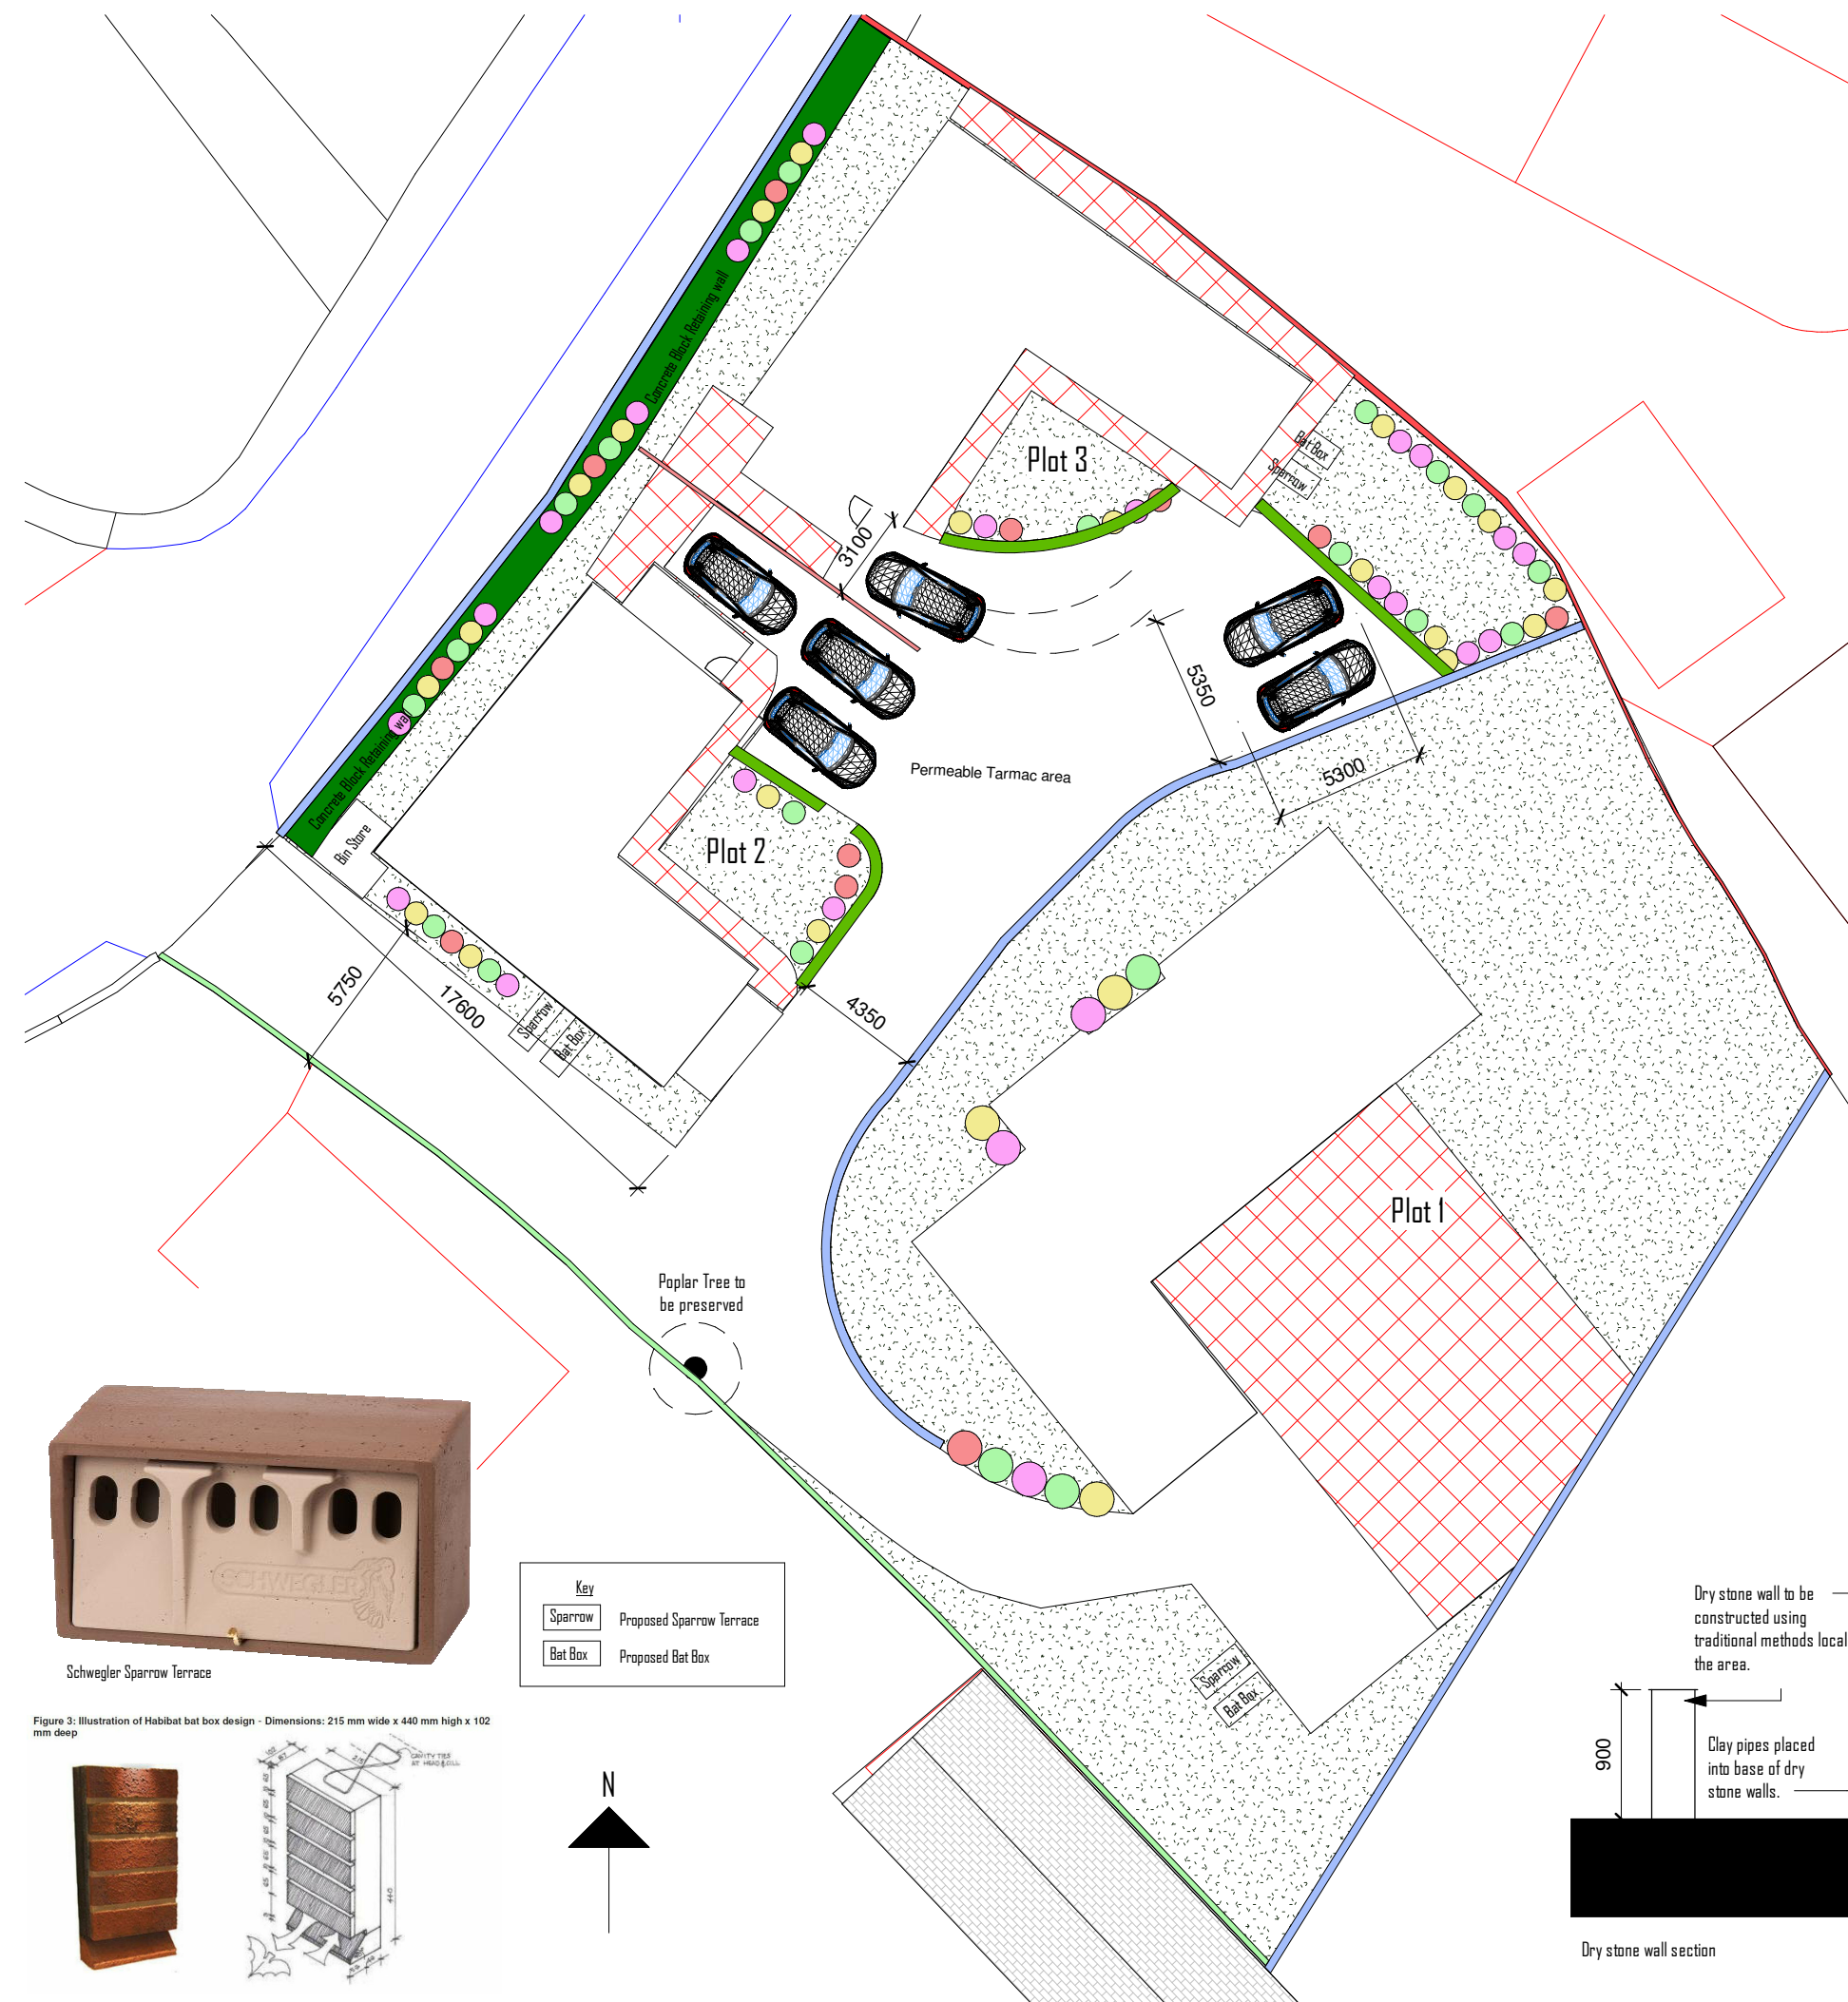

Proposed Landscaping Key:

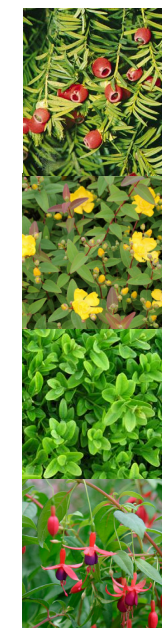


Taxus baccata

Hypericum hidcote

Buxus sempervirens

Fuchsia magellanica

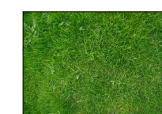

Grass/Lawned area



Permeable Tarmac



Paving



900mm dry stone wall location -



1.8m boundary timber fence



Hedgerow as per environment and ecology report.



Sedum planting



Low Hedges

Copyright. This drawing and design and all the information contained therein is the sole copy right of G9 Design, and reproduction in any form is forbidden unless permission is obtained in writing.

All dimensions to be checked on site. No dimensions to be scaled from this drawing. All Contractors must visit site and be responsible for taking and checking all dimensions relative to this work. The Architect must be advised of any discrepancies in writing.

Revision L: (09/05/2022)
Following Highways comments - to allow for additional parking.

Revision K: (14/04/2022)
Following Highways comments - to allow for additional parking.

Revision J: (17/02/2022)
Following Highways comments - to allow for additional parking.

Revision H: (16/02/2022)
Following Highways comments - to allow for additional parking.

Revision G: (23/11/2021)
Revised to changes on-site

Revision F: (05/11/2021)
Revised to changes on-site



Client
Mr Simon Capewell

Job
Poplar Farm
Briestfield Road
Dewsbury
WF12 0PA

Drawing Title
Landscaping Plan

Sheet Size/Scale 1:250 @ A3

Drawn By Amy Izzard

Date 09/12/2016

Drawing Status For estate guidance only

Drawing No. 2050_14_L

