

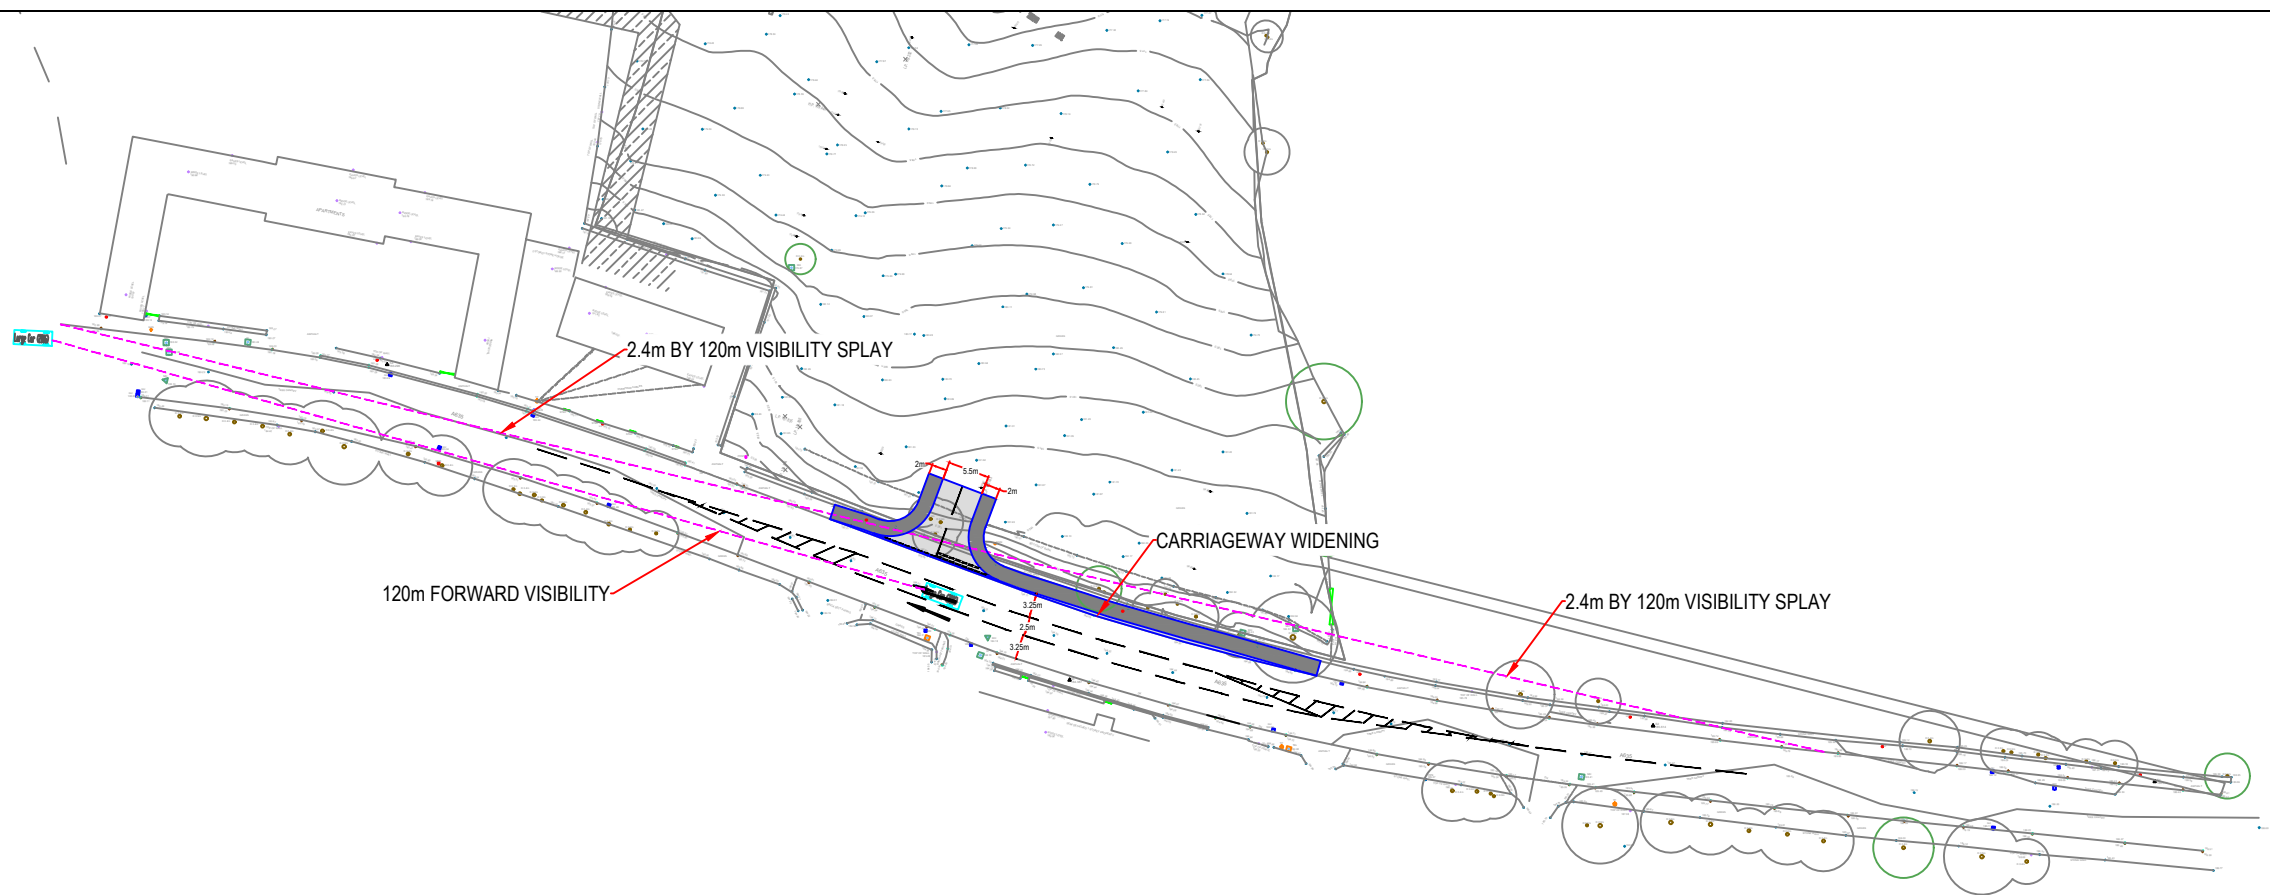


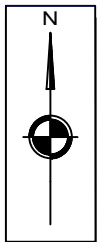

SCALE 1:1000

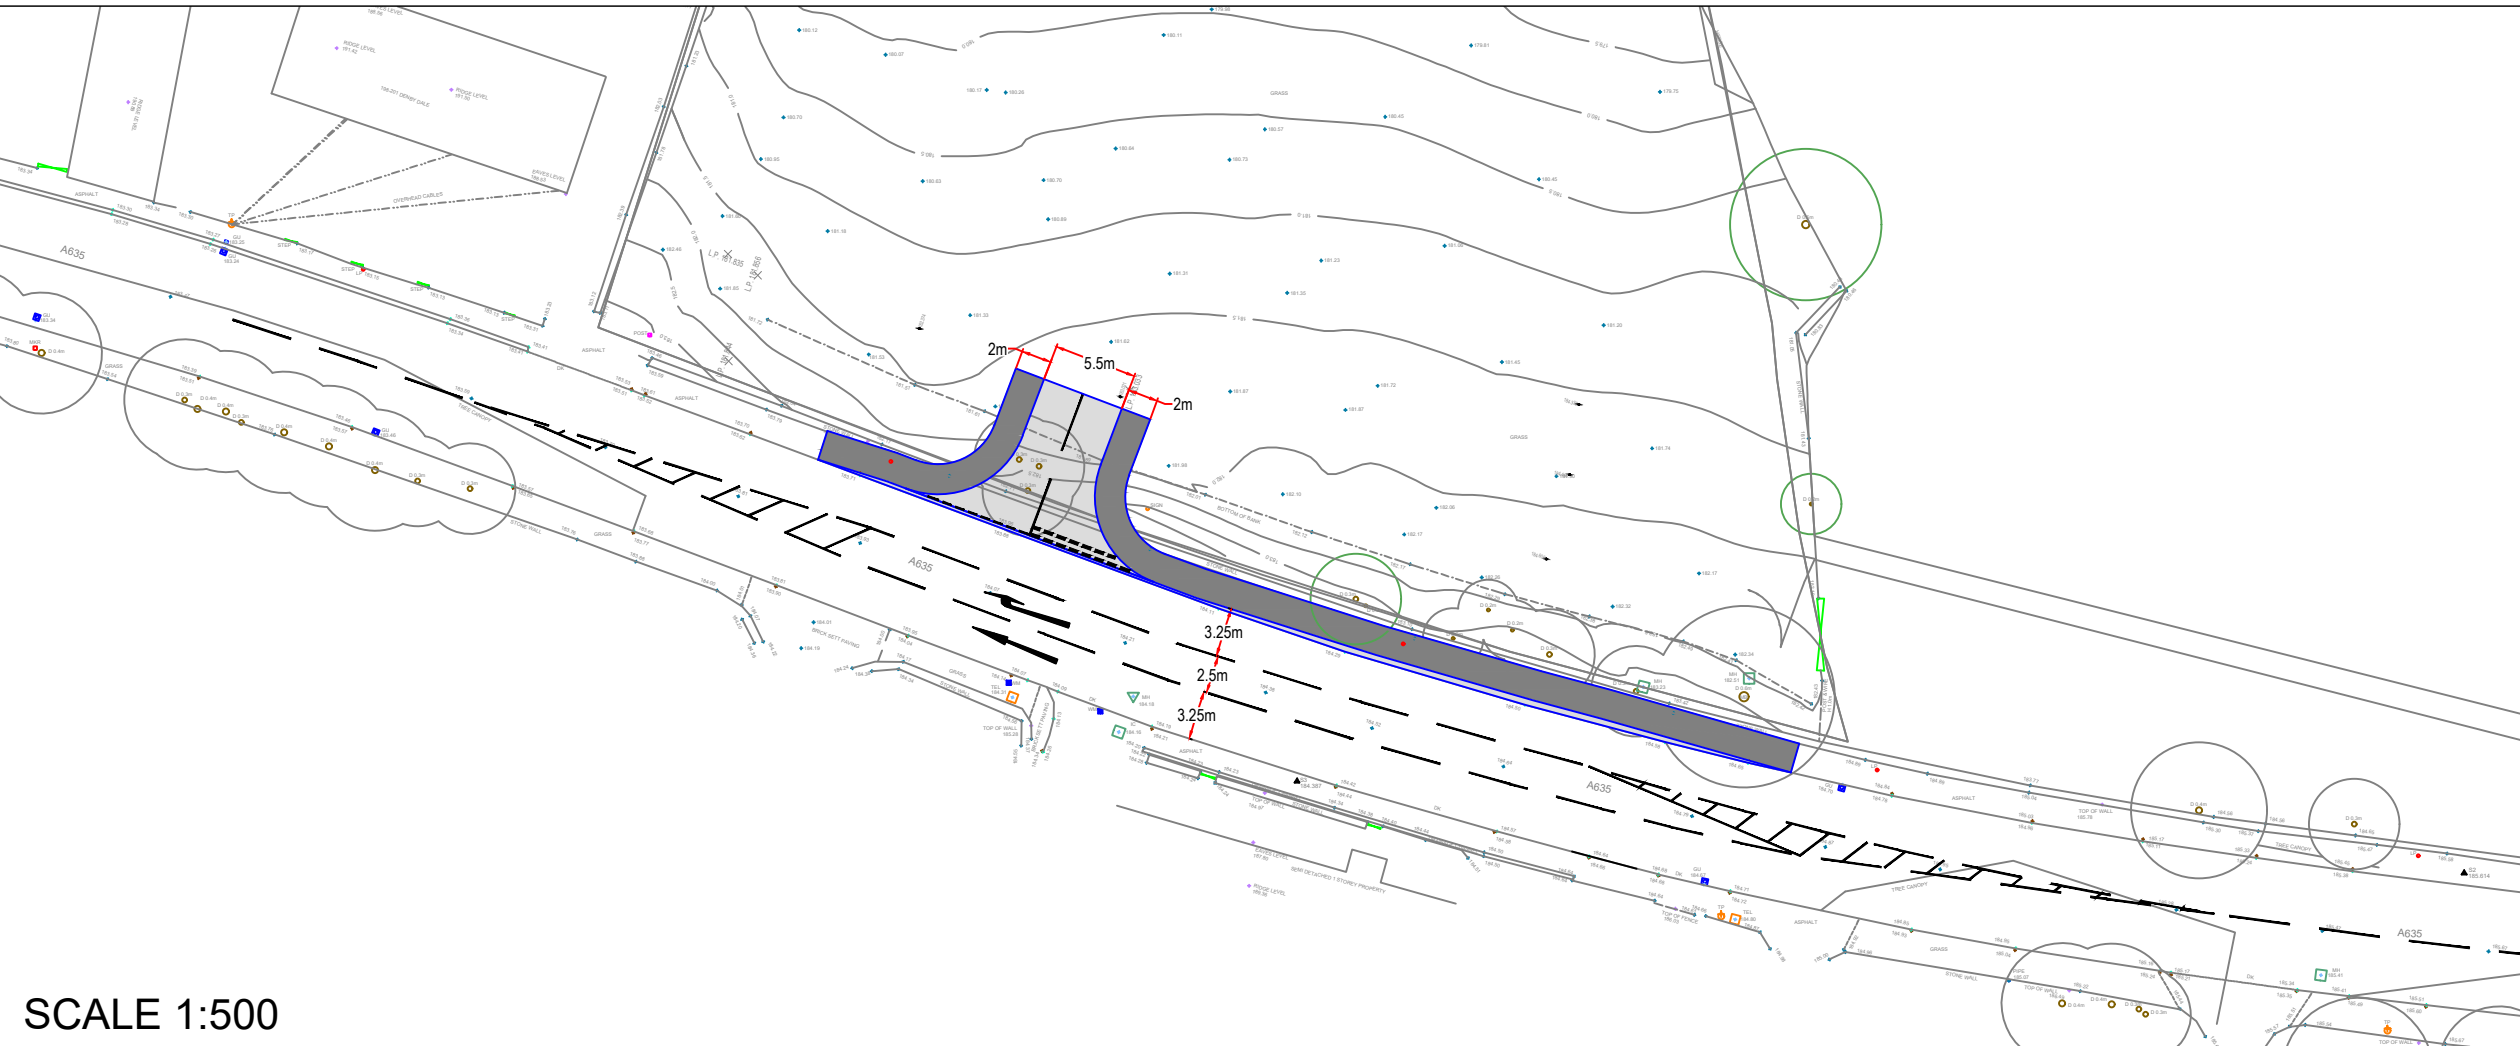

SCALE 1:500

NOTES

REVISIONS

REV	DESCRIPTION	DATE	BY
-	-	-	-



Project:

BARNSELEY ROAD, DENBY

Client:

STRATA

Drawing:

PROPOSED SITE ACCESS

Drawn By:

AJA

Date:

23/09/21

Checked:

ATM

Scale:

AS SHOWN @ A3

Drawing No.

AMA/21154/SK002

Rev.

-