

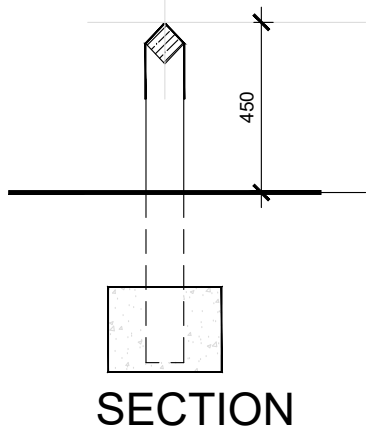
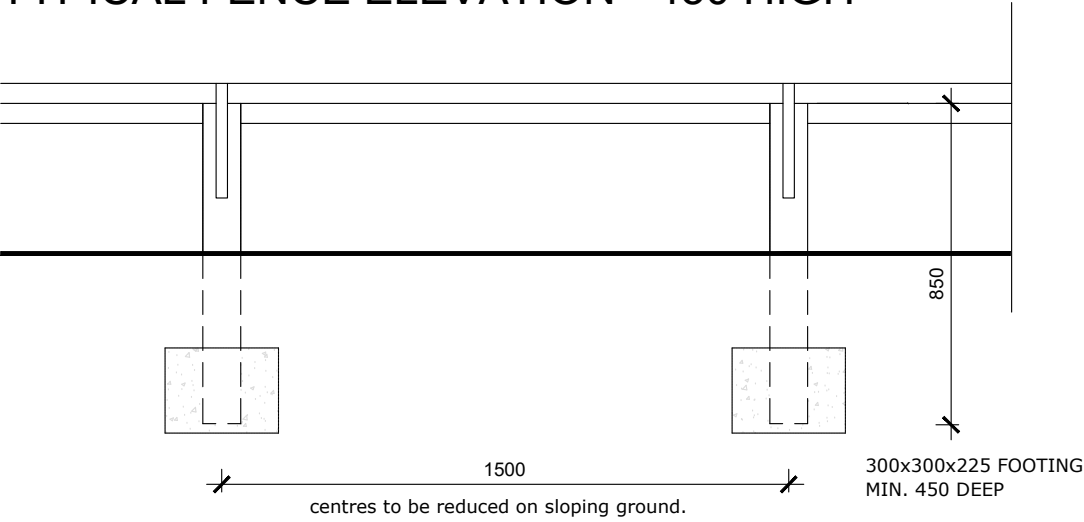
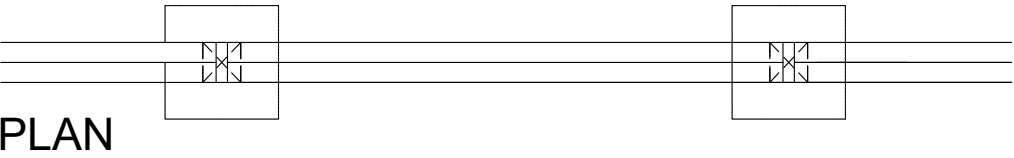


TYPICAL FENCE ELEVATION - 450 HIGH

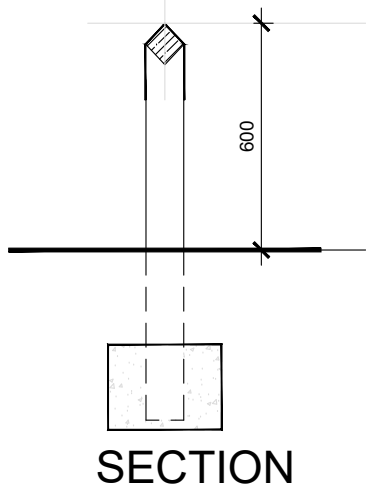

TYPICAL FENCE ELEVATION - 600 HIGH

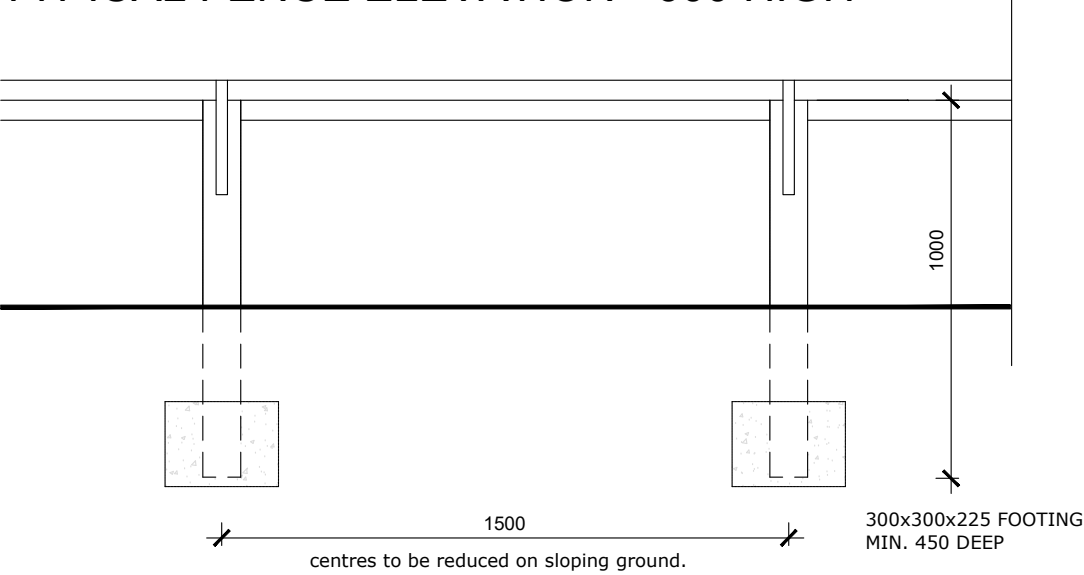

FENCE SPECIFICATION:

100x100 POSTS 1050 LONG.

75x75 RAIL 3000 LONG.

30x2.5 GALVANISED MS

STRAPS 500 LONG

FIXED WITH 50mm GMS CLOUT NAILS

SD10.EX.22



strata homes limited quay point lakeside doncaster DN4 5PL
T 01302 308508 F 01302 308501 www.homesbystrata.co.uk

scale: 1:20 | drawn by: MRB | date: DEC 2014

Project: STANDARD DETAIL

Drawing: KNEE RAIL DETAILS
0.45m & 0.6m HIGH TYPES

Drawing Number: SD10.EX.22	Revision: A
----------------------------	-------------