
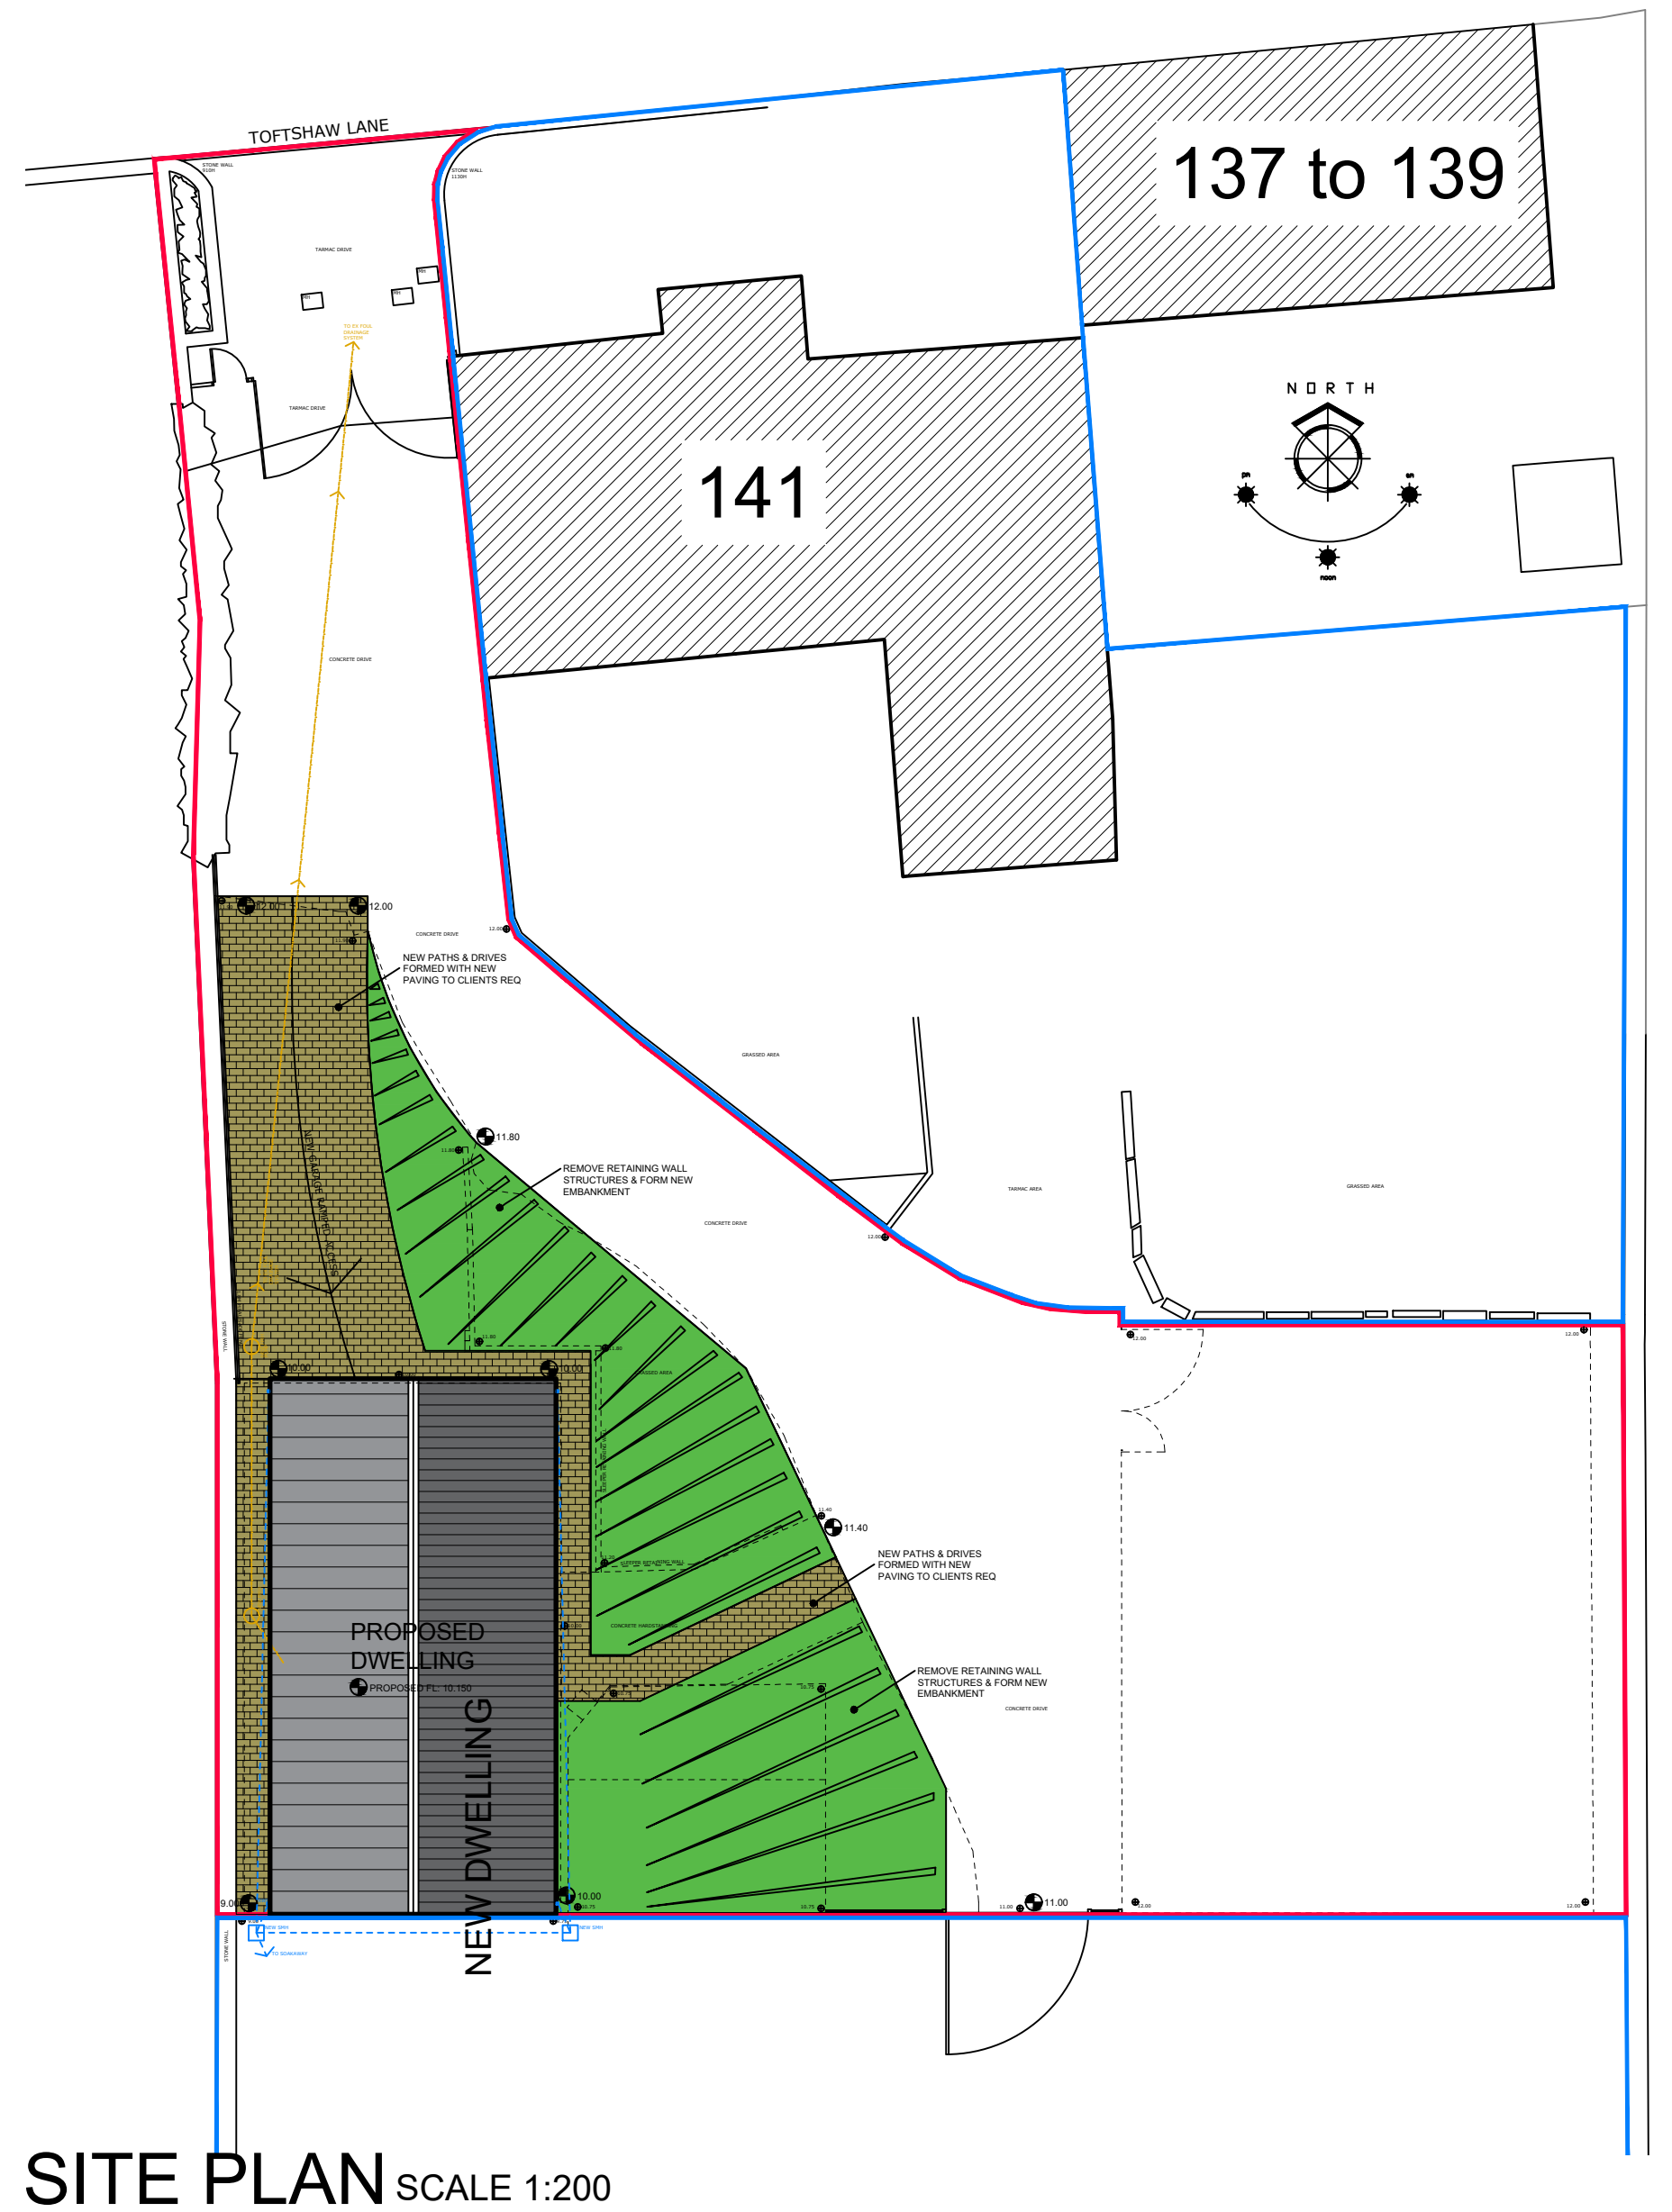
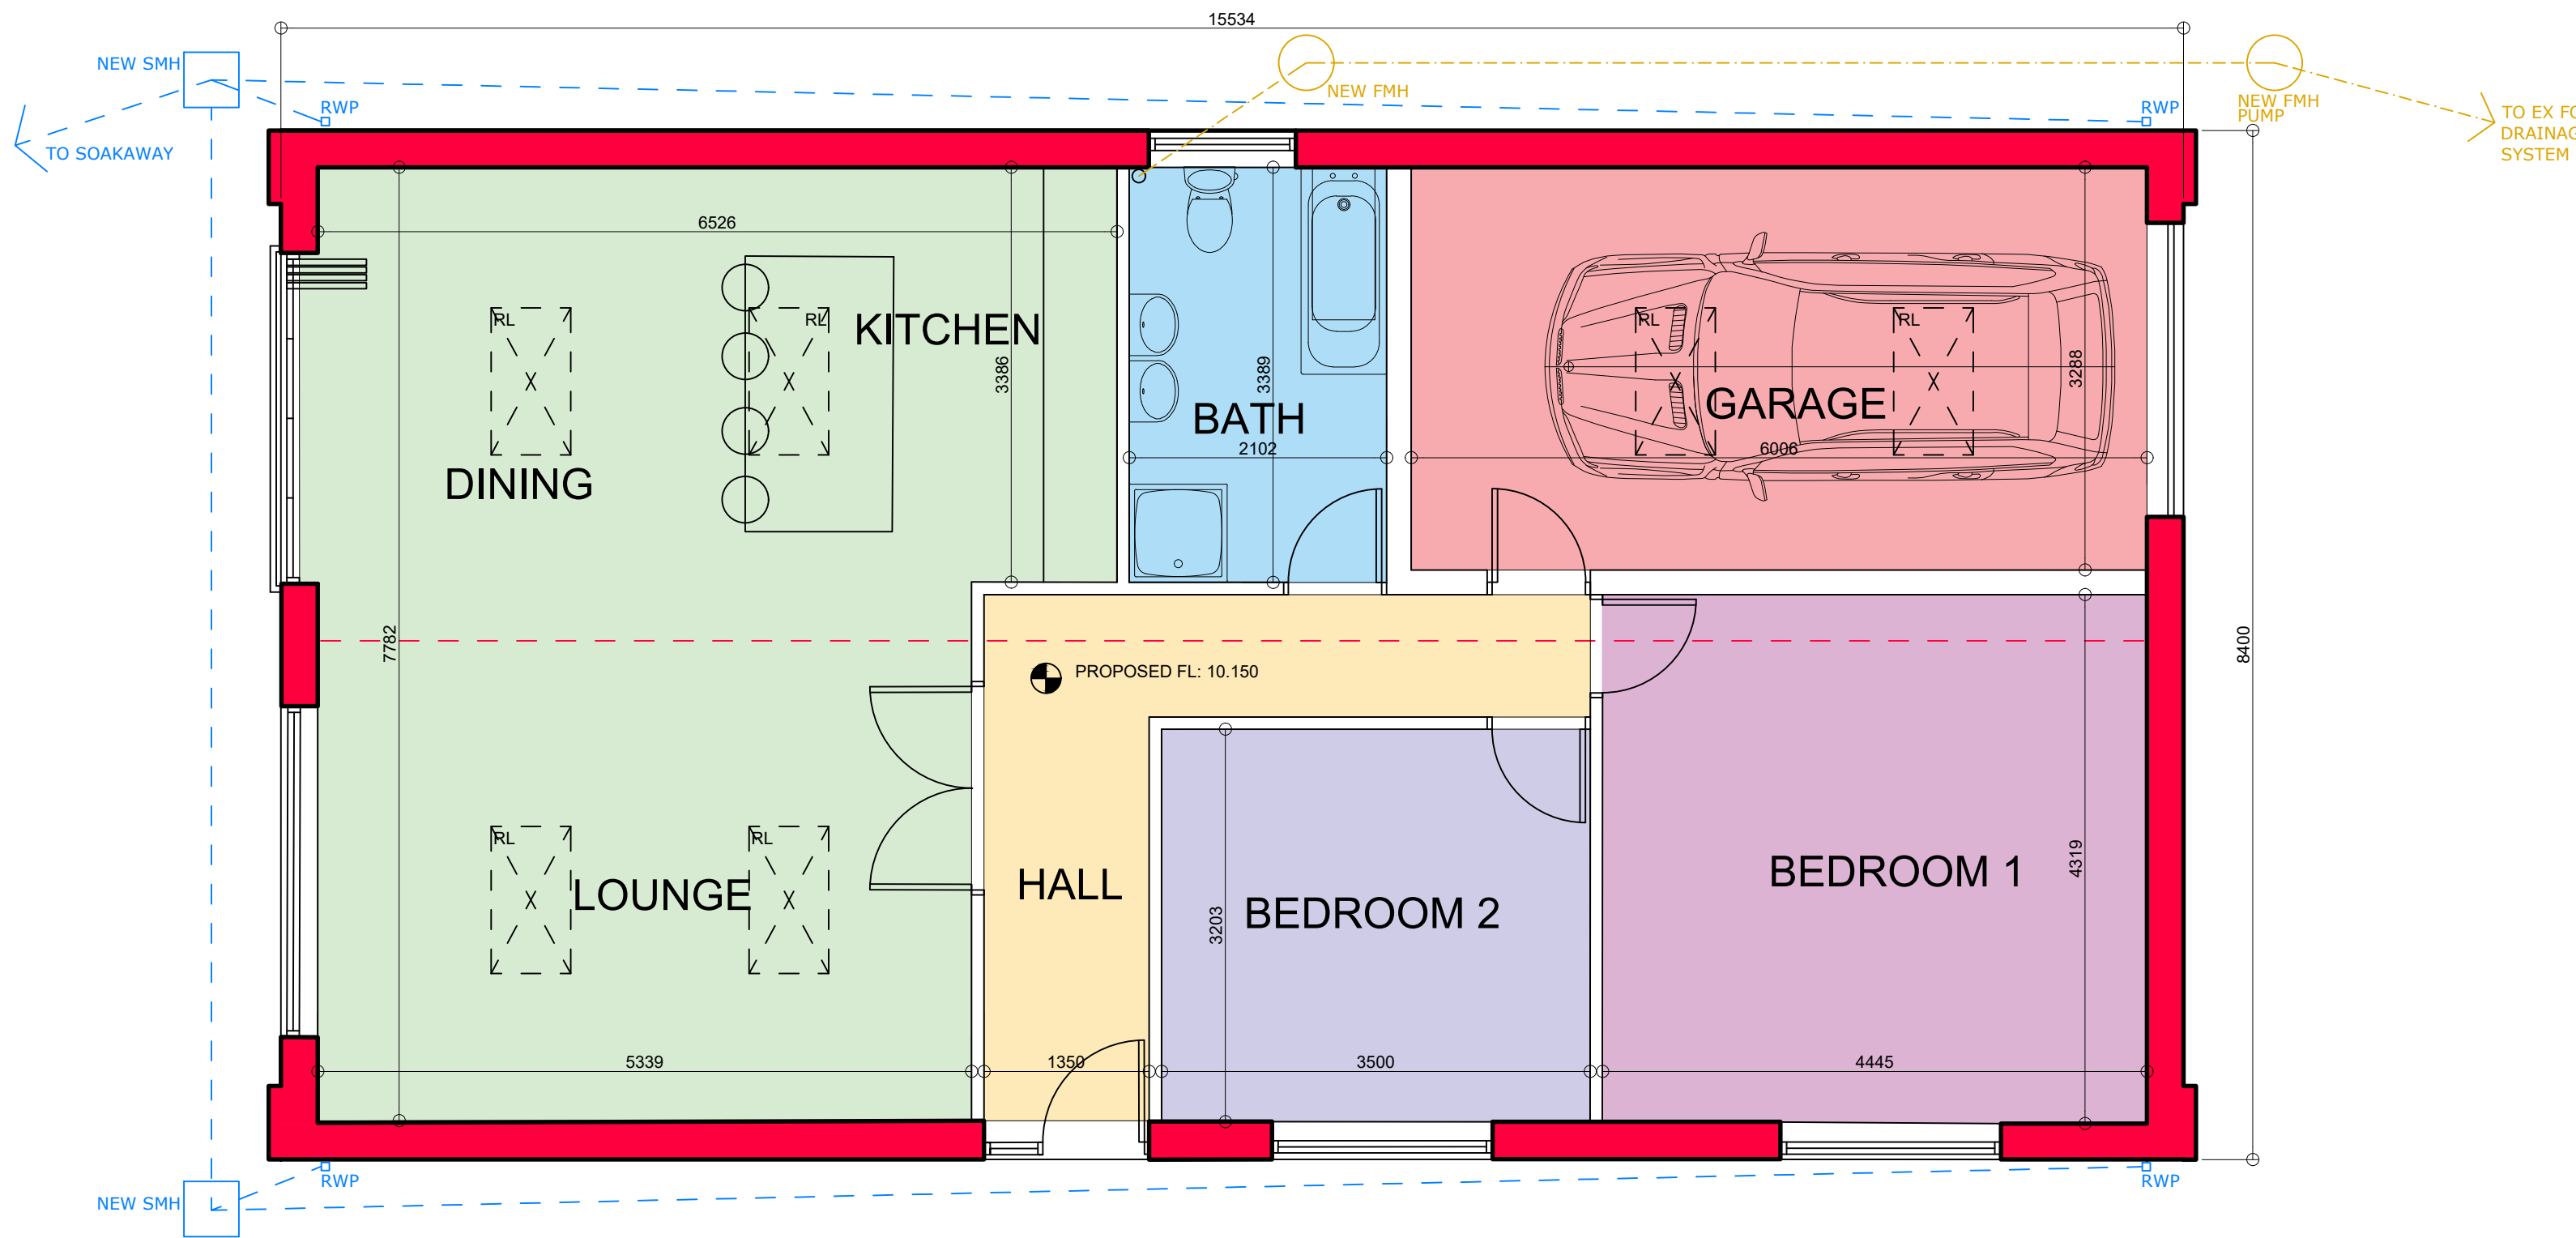


- MATERIALS :
- 1. NATURAL STONE WORK
 - 2. LIGHT GREY RENDER
 - 3. STONE HEADS & CILLS ETC
 - 4. UPVC DOORS & WINDOWS (GREY)
 - 5. VELUX ROOF LIGHTS
 - 6. JULIET BALCONY
 - 7. R.S. GARAGE DOOR (GREY)
 - 8. MARLEY MODERN ROOF TILE (GREY)
 - 9. FASCIA & SOFFITS (GREY)
 - 10. GUTTERS & RWPS (BLACK)

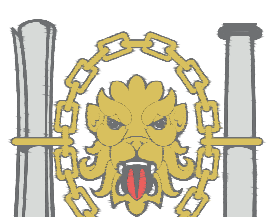

 NYP	 Chartered Institute of Architectural Technologists Registered Practice	1. THIS DRAWING AND THE COPYRIGHTS AND PATENTS THEREIN ARE THE PROPERTY OF NYP ARCHITECTURAL SERVICES LLP. REGISTERED IN ENGLAND AND WALES No. 4631338 AND MAY BE USED OR REPRODUCED ONLY UNDER CONTRACT. 2. CONTRACTORS AND SUB-CONTRACTORS MUST CHECK AND AGREE ALL DIMENSIONS BEFORE PREPARING SHOP DRAWINGS OR COMMENCING WORK ON SITE. 3. CONTRACTORS ARE RESPONSIBLE FOR INFORMING THE DESIGNER OF ANY DISCREPANCY DISCOVERED ON THIS DRAWING OR BETWEEN THIS DRAWING AND ANY OTHER RELATED DOCUMENT ISSUED UNDER THE STANDARD FORM OF CONTRACT IN RESPECT OF THE WORK. 4. WRITTEN DIMENSIONS ONLY ARE TO BE USED FROM THIS DRAWING. IF IN ANY DOUBT ASK FOR CLARIFICATION.	Notes.	Revisions.						NYP ARCHITECTURAL SERVICES LIMITED BBC, Innovation Way, Barnsley, S75 1JL. Tel: 01226 200989. E-mail : scott@nypas.co.uk / stephen@nypas.co.uk																		
				Date			Suffix			Description			Date			Suffix			Description			Project. 141 TOFTSHAW LANE BRADFORD, BD4-6QS				Client. BELINDA STARKY		
																						Drawing Title. PROPOSAL DRAWING				Date. OCT 2021		Scale. AS INDICATED
																					Ref. 102/127			Dwg. No. 02		Rev. A		SHEET SIZE: A1