


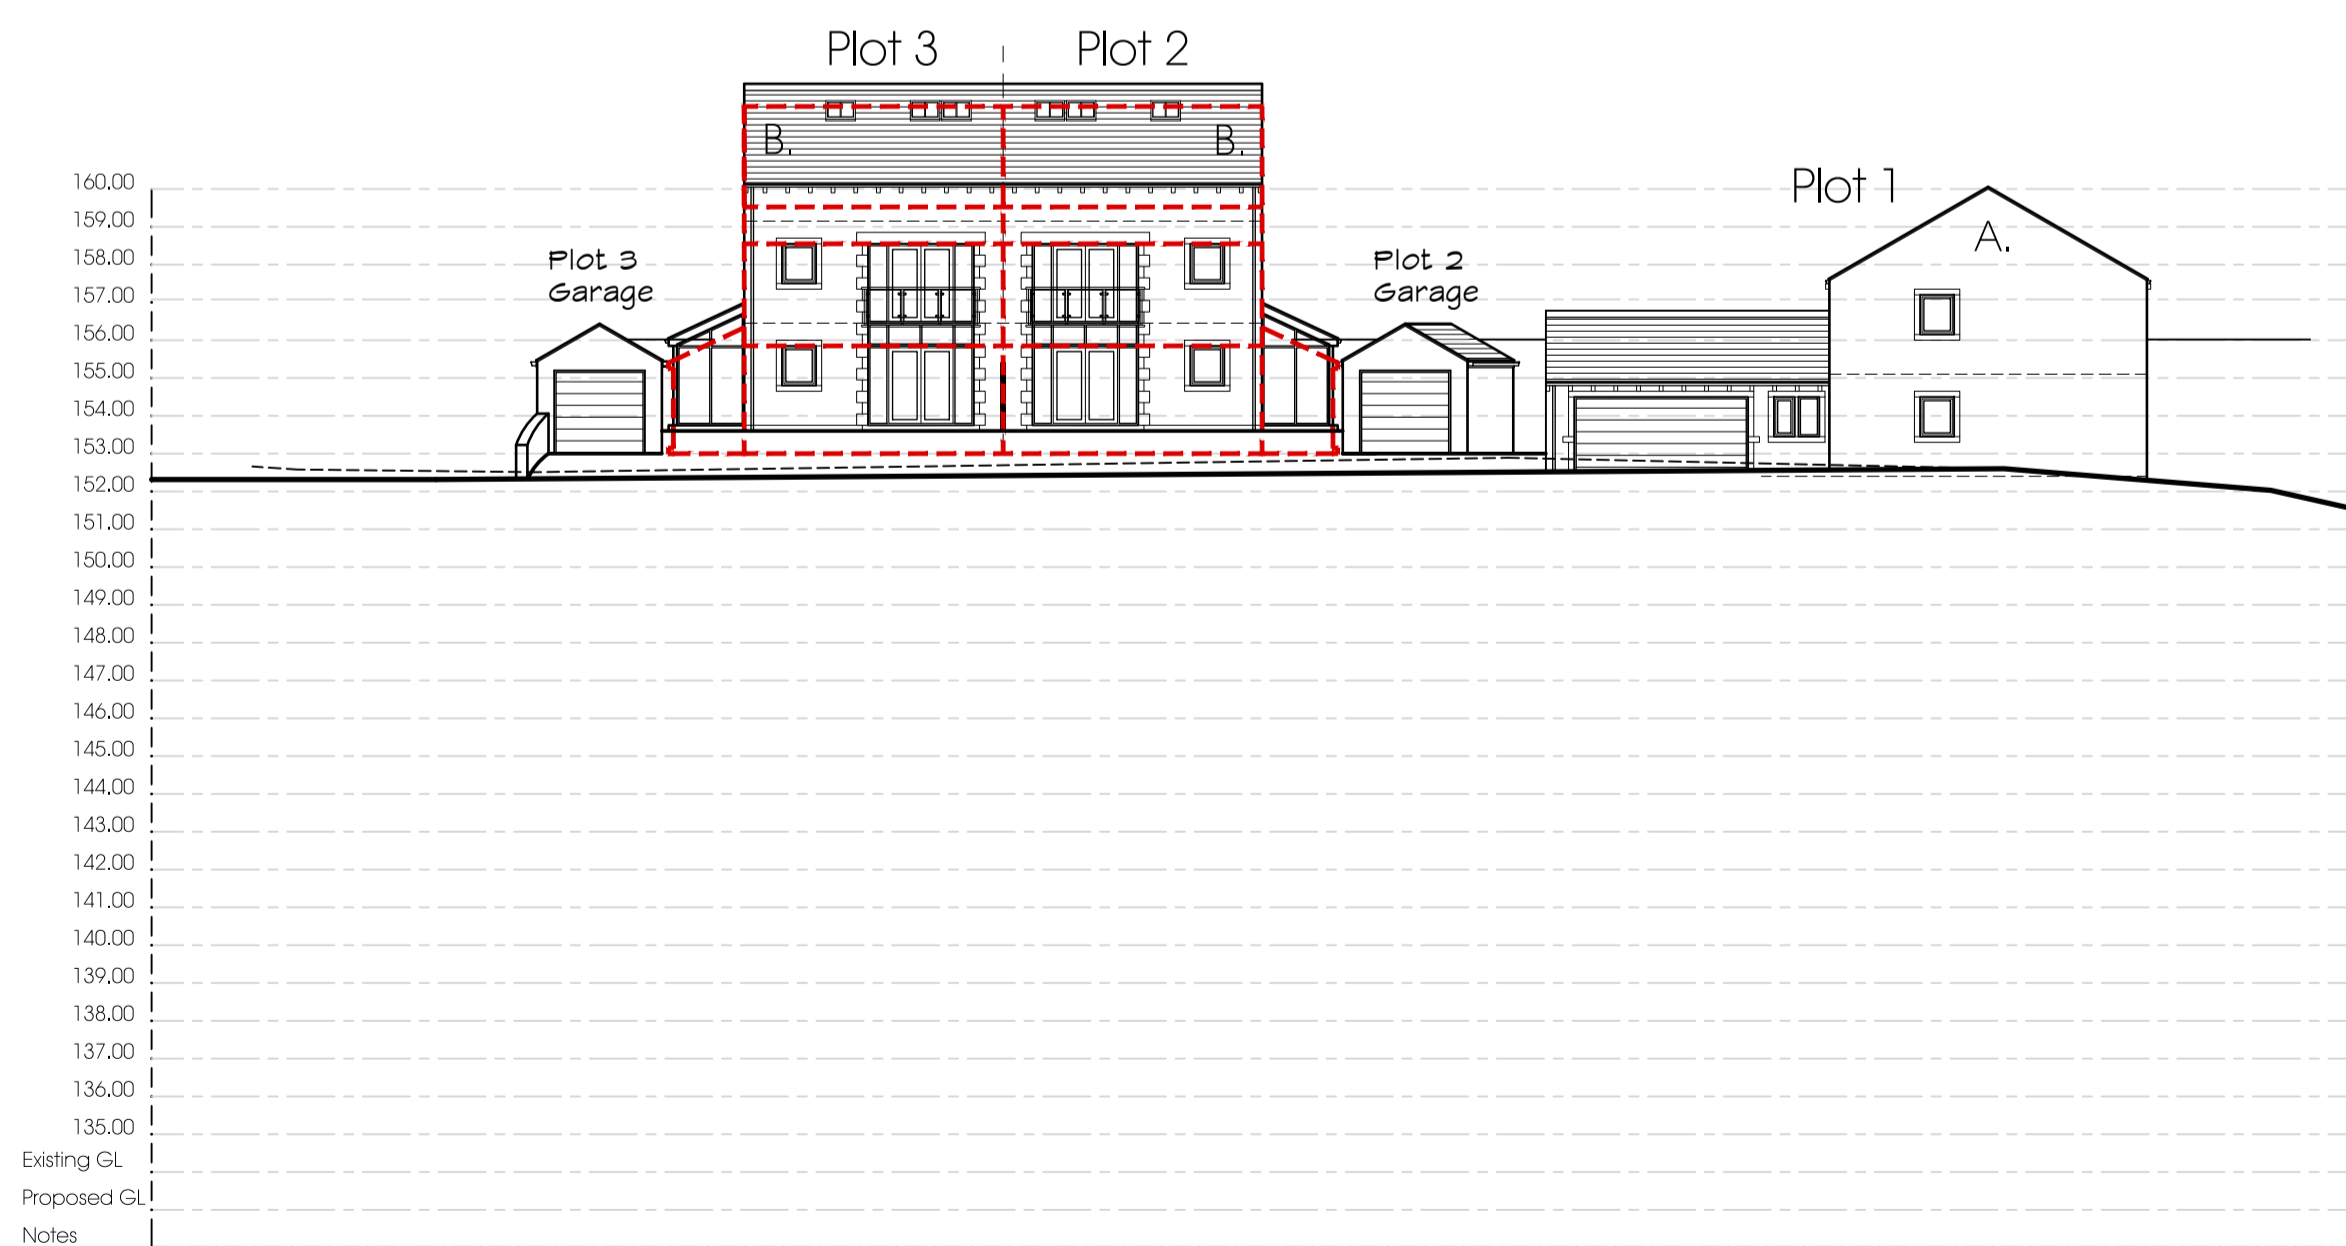


Section A-A as Proposed



Section B-B as Proposed



Section D-D as Proposed

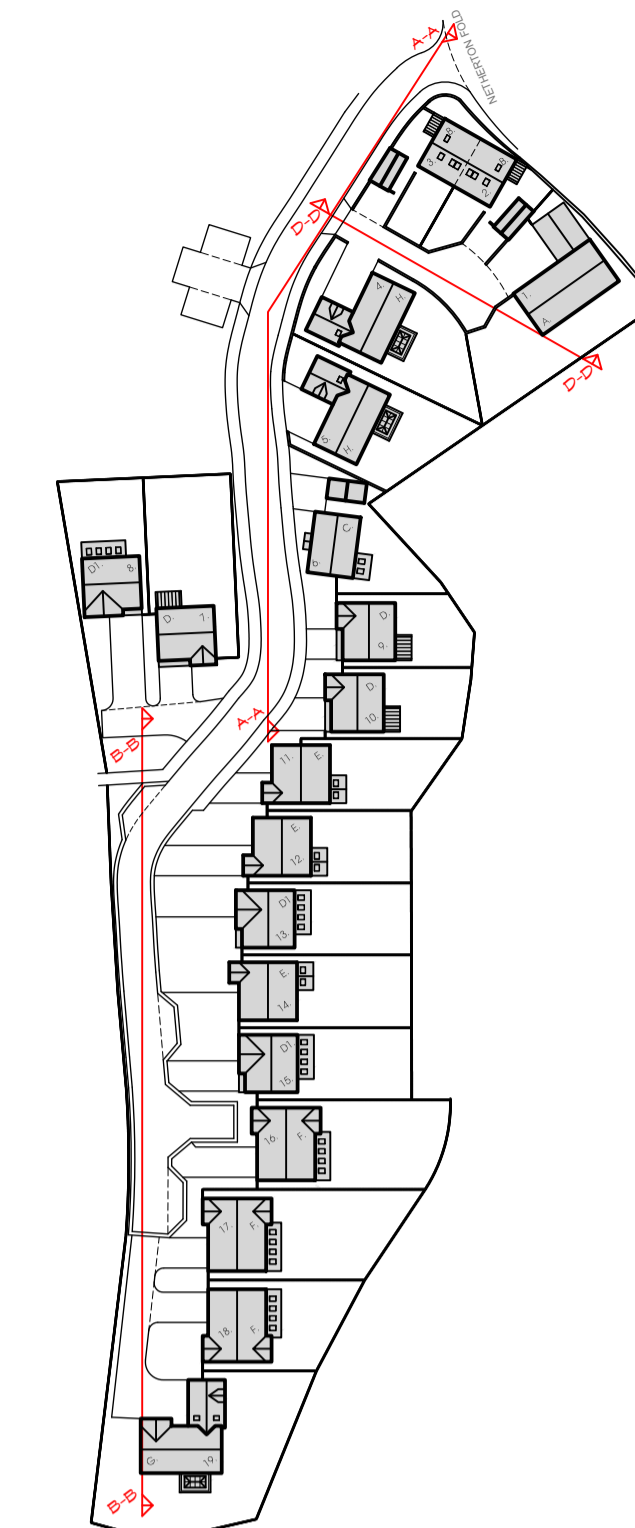

--- Building levels as approved

Plot	Approved FFL	As built FFL	Difference (mm)
1	153.60	153.60	0.00
2	153.15	153.75	+ 600
3	153.15	153.75	+ 600
4	151.16	151.16	0.00
5	149.50	149.50	0.00
6	147.26	147.26	0.00
7	144.50	144.50	0.00
8	143.50	143.50	0.00
9	145.65	145.65	0.00
10	144.40	144.40	0.00
11	143.00	143.00	0.00
12	142.15	142.60	+ 450
13	142.15	142.45	+ 300
14	142.15	142.30	+ 150
15	142.15	142.15	0.00
16	142.15	142.00	- 150
17	142.15	142.15	0.00
18	142.15	142.30	+ 150
19	142.15	142.30	+ 150

P02	As built site levels	01.12.21	ED	MC
P01	Planning Issue	03.07.19	MC	DH

Rev	Description	Date	By	Rvw

Residential Development

at Fold Farm
Netherton
Huddersfield




Farrar Bamforth Associates Ltd.

Chartered Architectural Technologists
51 Trinity Street, Huddersfield, HD1 4DN
Tel: (01484) 424008 Fax: (01484) 512305
E-mail: design@farrarbamforth.co.uk
Website: www.farrarbamforth.co.uk

Proposed Site Sections

Project	Originator	Zone	Level	Type	Role	Number	Revision
19D19	FBA	ZZ	XX	DR	A	0711	P02

Drawn	Date	Suitability	Revision Status	Scale of A1
MC	July 19	S4	Planning	1 : 200

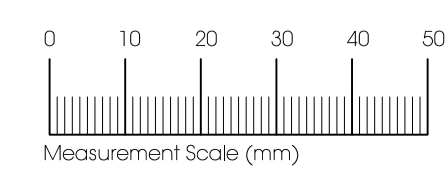

This document is © Farrar Bamforth Associates Ltd. Drawing measurements shall not be obtained by scaling. Setting out dimensions are to face of structure. Verify all dimensions prior to construction or product manufacture. Immediately report any discrepancies on this document to Farrar Bamforth Associates Ltd. This document shall be read in conjunction with associated models, specifications and related consultants documents.