
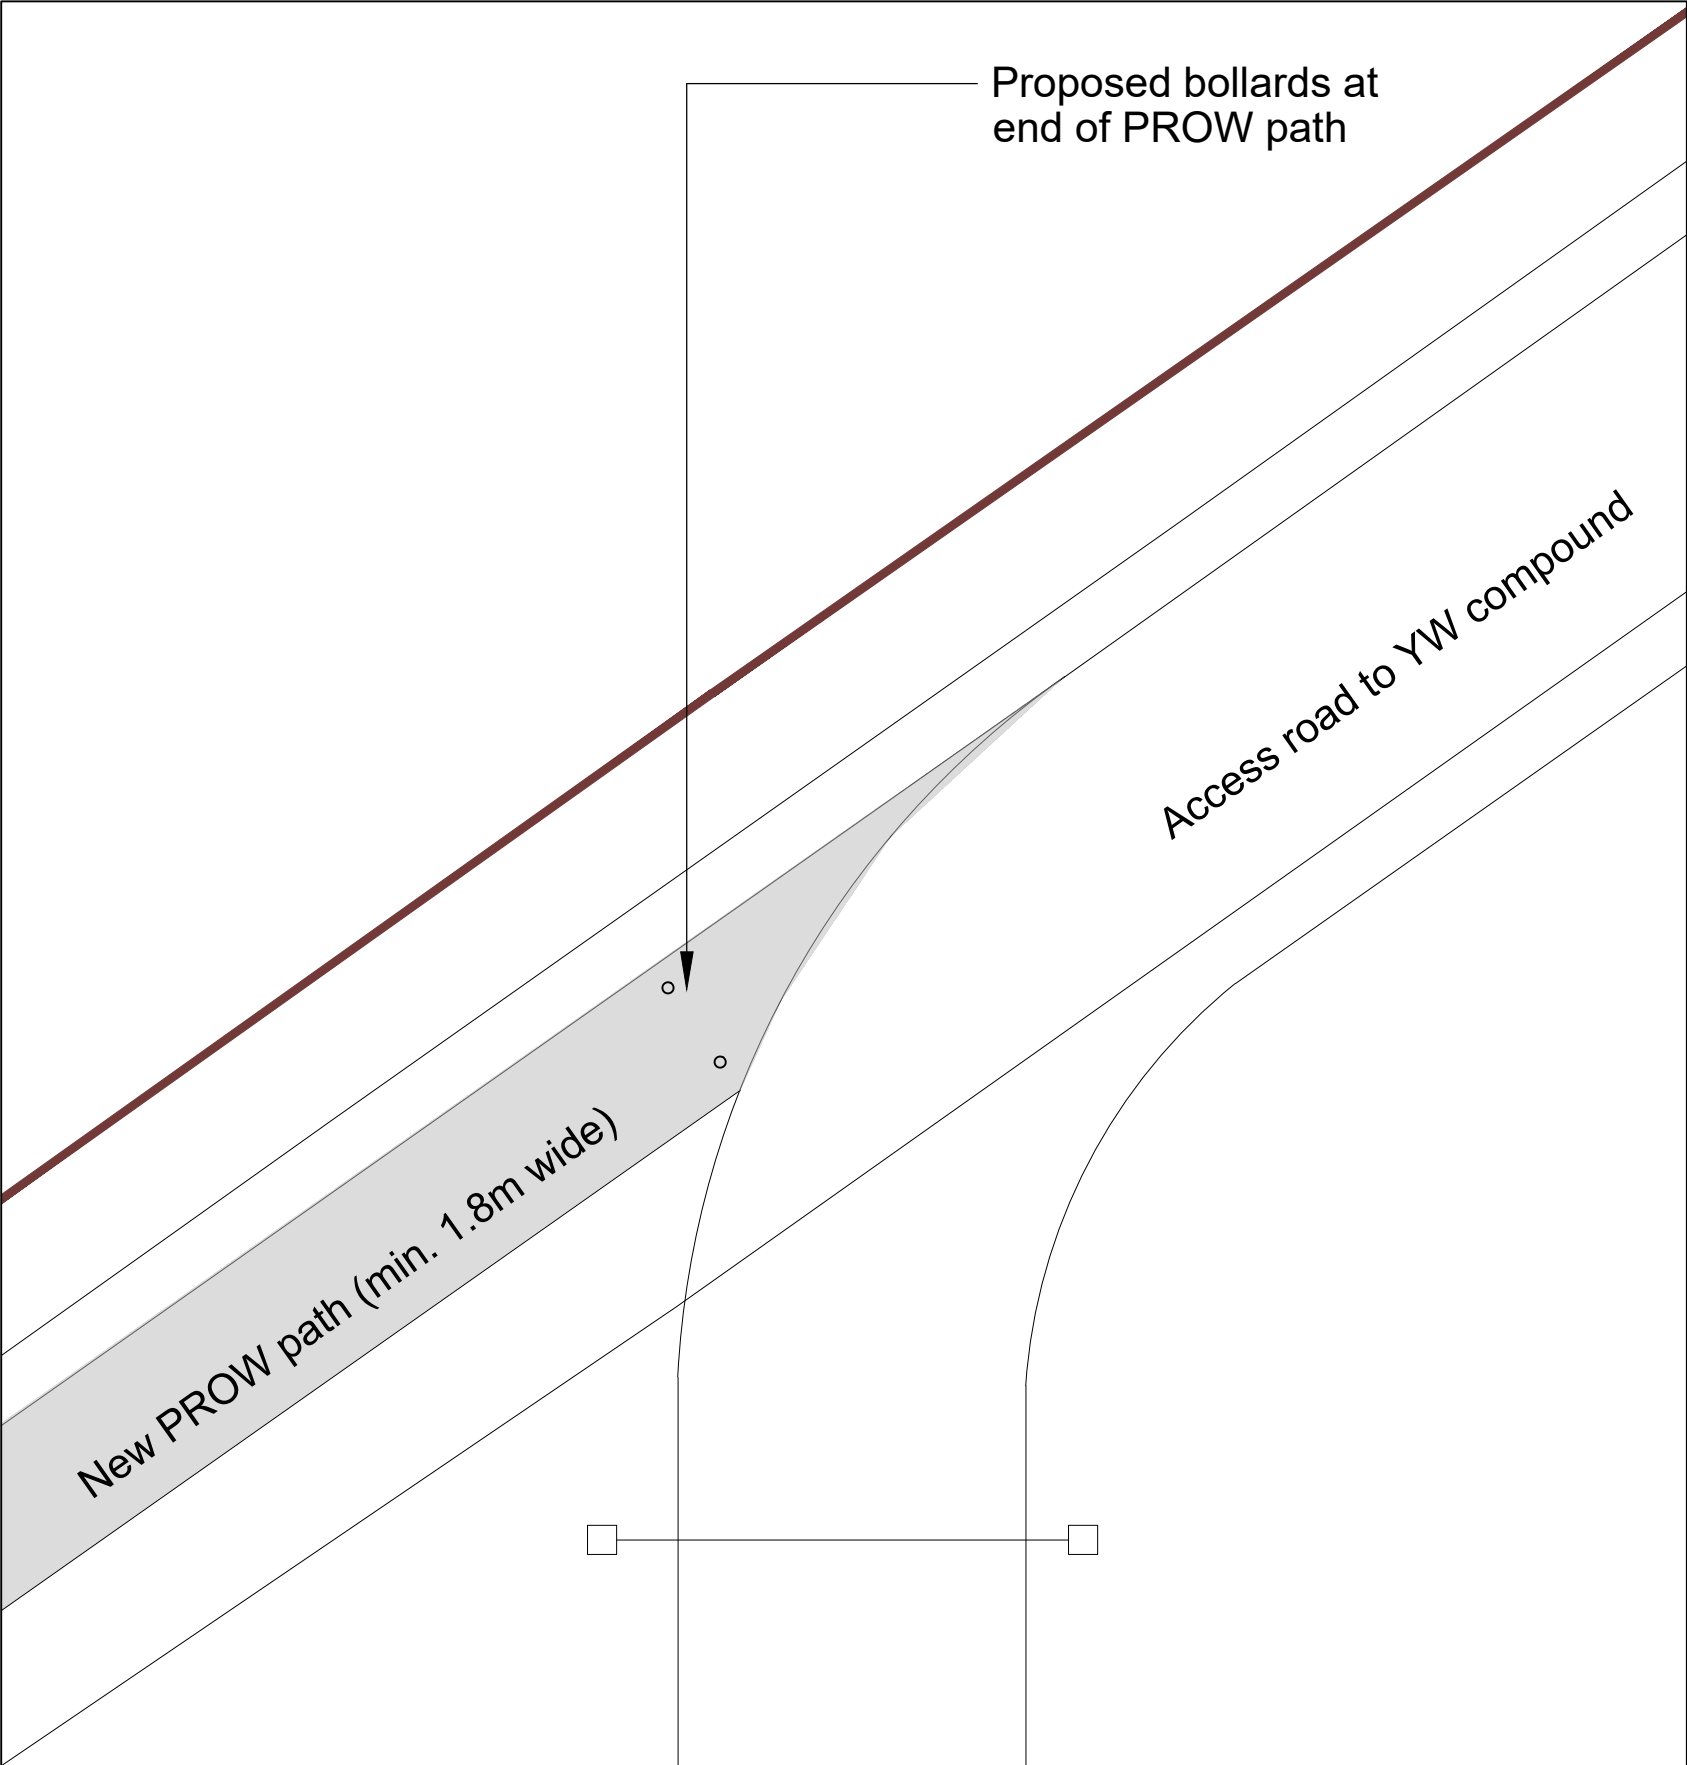
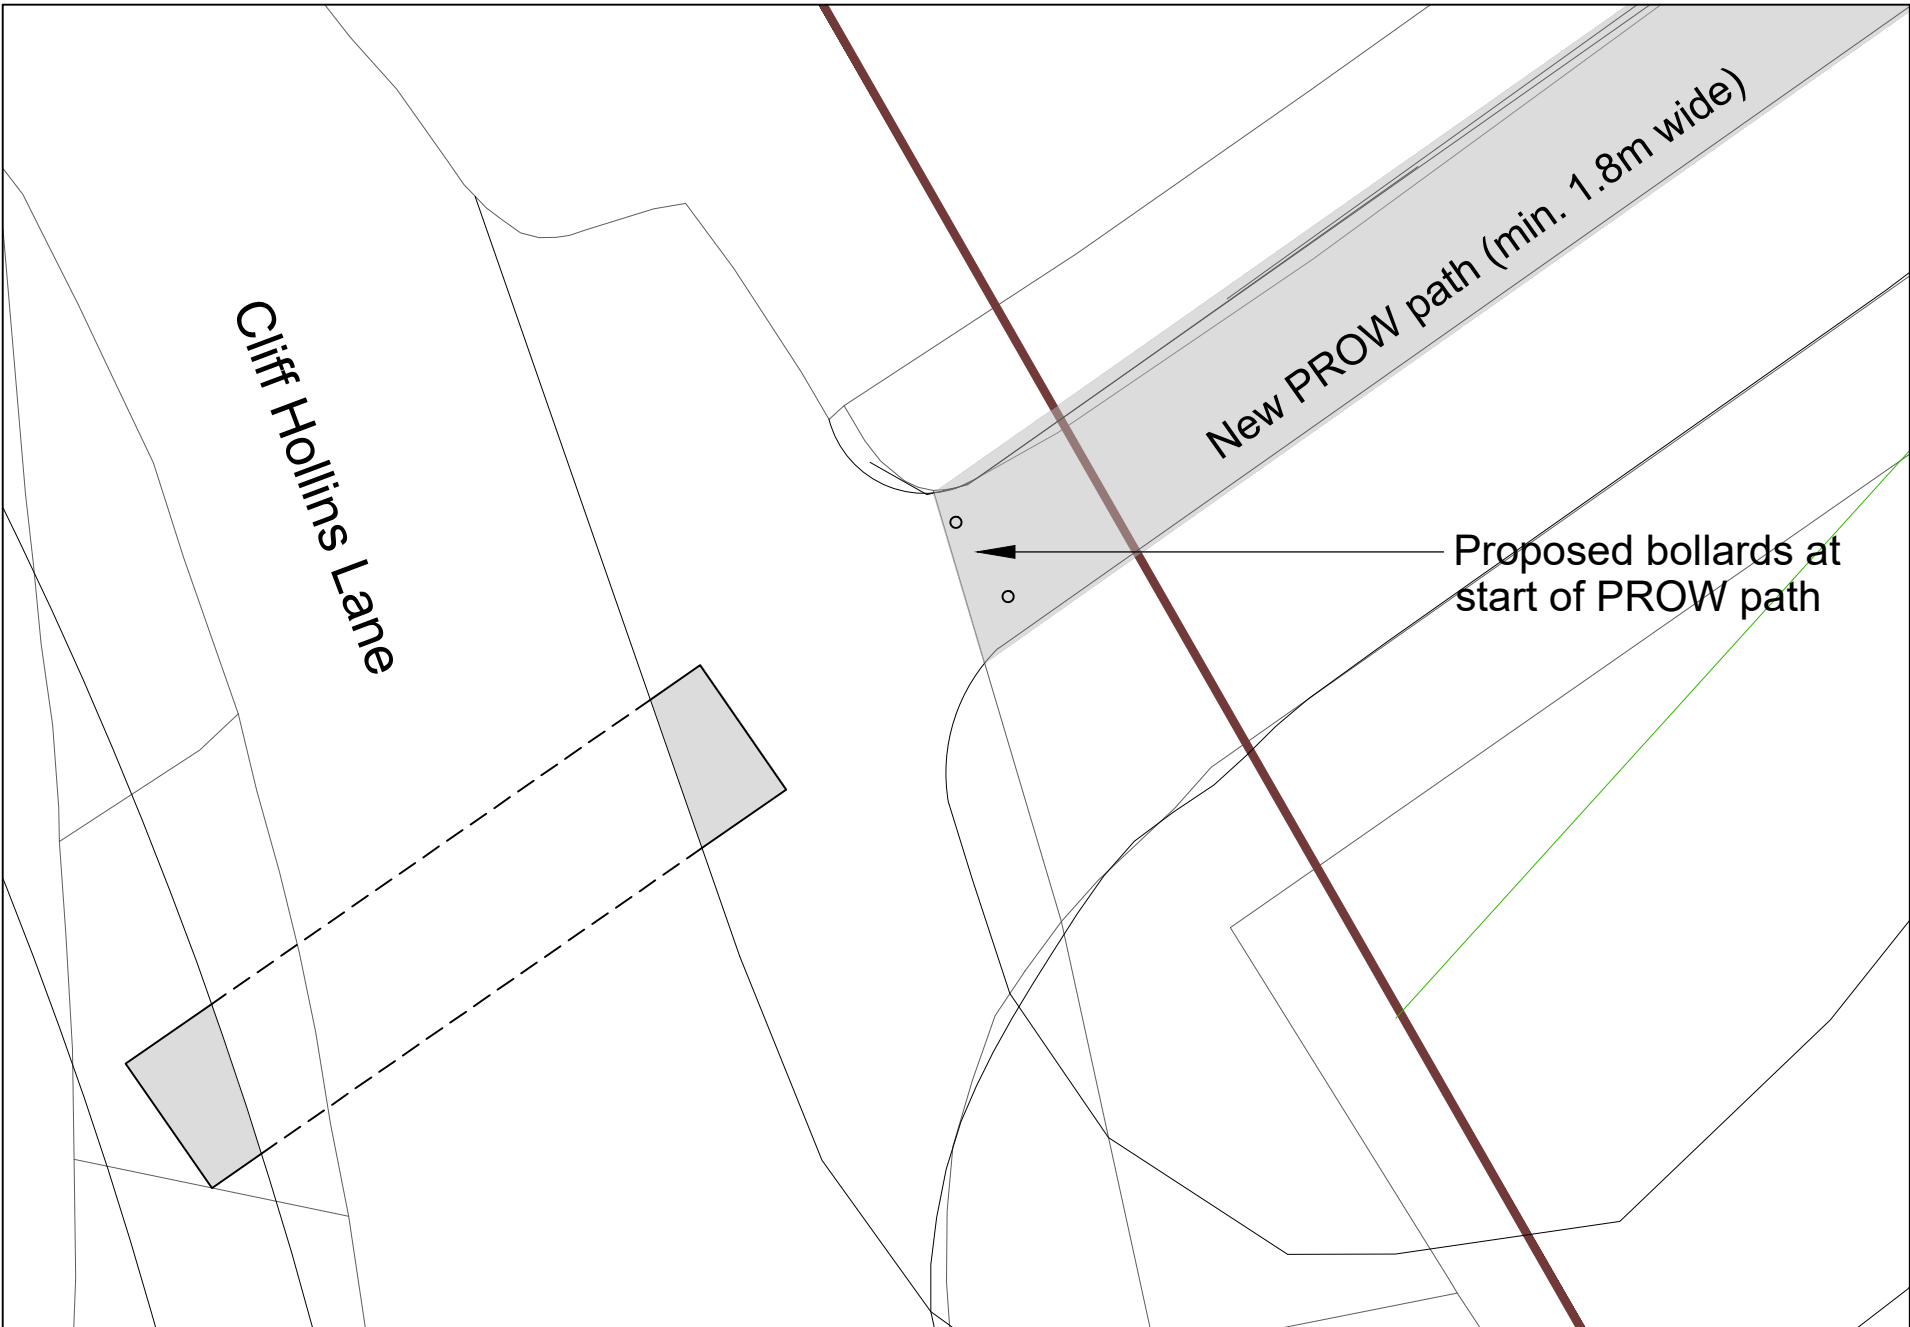


All site dimensions shall be verified by the contractor on site prior to work commencing

Do not scale from this drawing
Only work to written dimensions

This drawing is the property of Ellis Healey Architecture and copyright is reserved by them. The drawing is not to be copied or disclosed by or to any unauthorised persons without the prior written consent of Ellis Healey Architecture.

NOTES

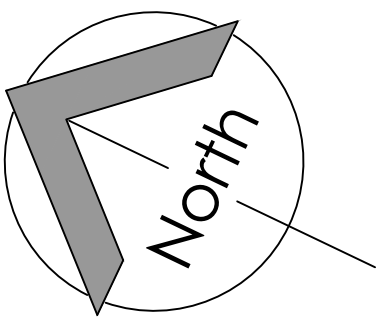

Rev C	Drawing updated; Bollards added	17-07-2023	NG
Rev B	Updated.	08.09.20	DPE
Rev A	Updated.	08.09.20	DPE
Designation	Details of Revision	Date	Initials/Sign



PLANNING

PROJECT:	PROPOSED DEVELOPMENT INTERCHANGE 26 CLECKHEATON		
TITLE:	PROPOSED SITE LAYOUT PROW		
DRAWING NO:	1856 PL 159 (C)		
BY/CHECKED:	DPE	DATE:	SEPT 2020
SCALE @A1:	1:500 (1:1000 @ A3)		
Tower Works, Globe Road, Leeds, LS11 5QG Tel: 0113 3453590 E-mail: info@ellishealey.com			

PROW LAYOUT
(Scale 1:500)

PROW Path - Start
(Scale 1:100)

PROW Path - End
(Scale 1:100)