



Internal Road Elevation




Manchester Road Elevation




Internal Elevation




Internal Elevation

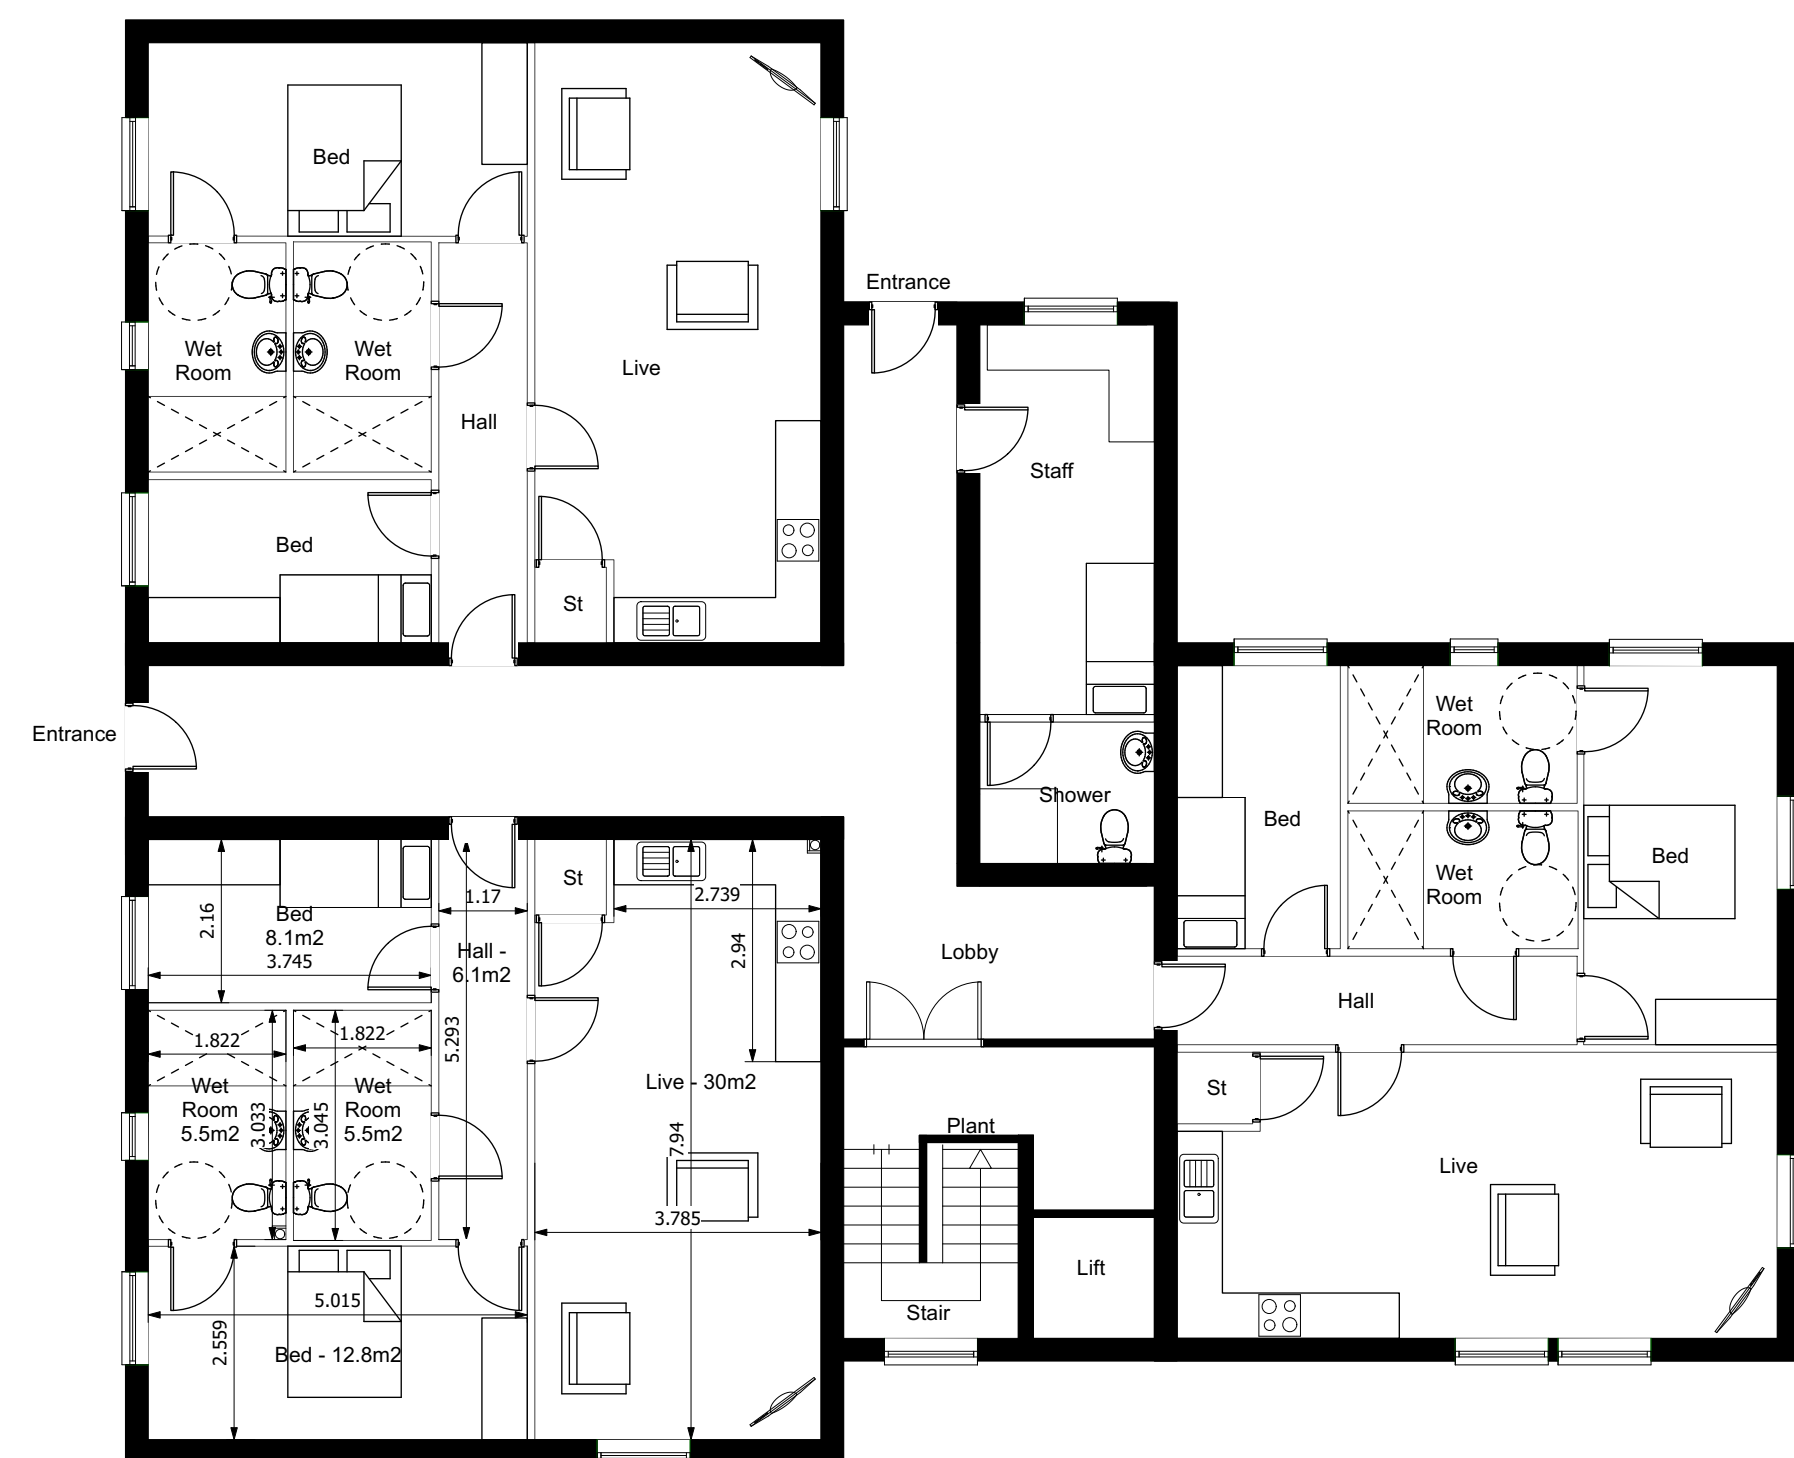

Ground Floor

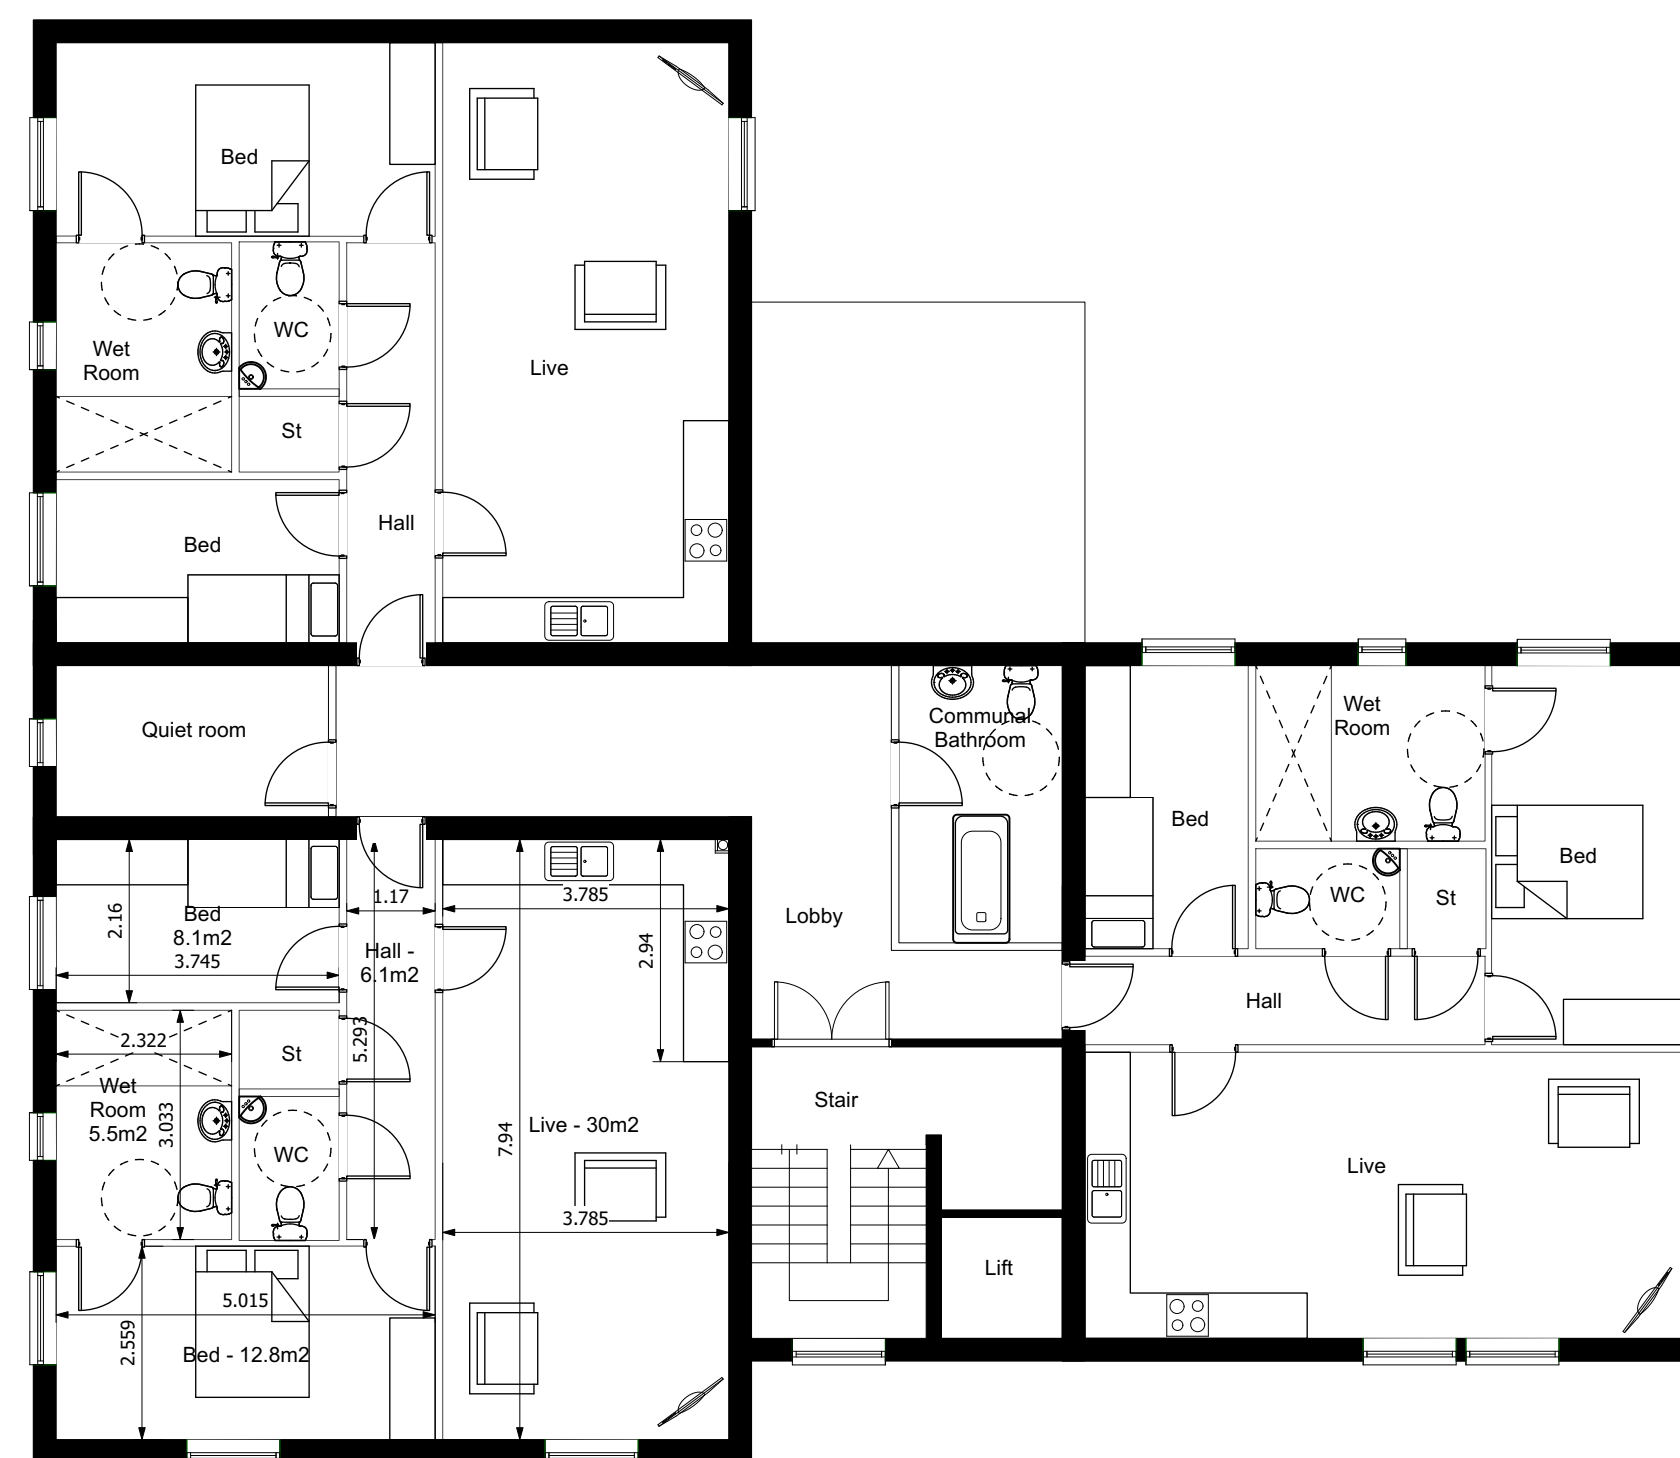

First Floor

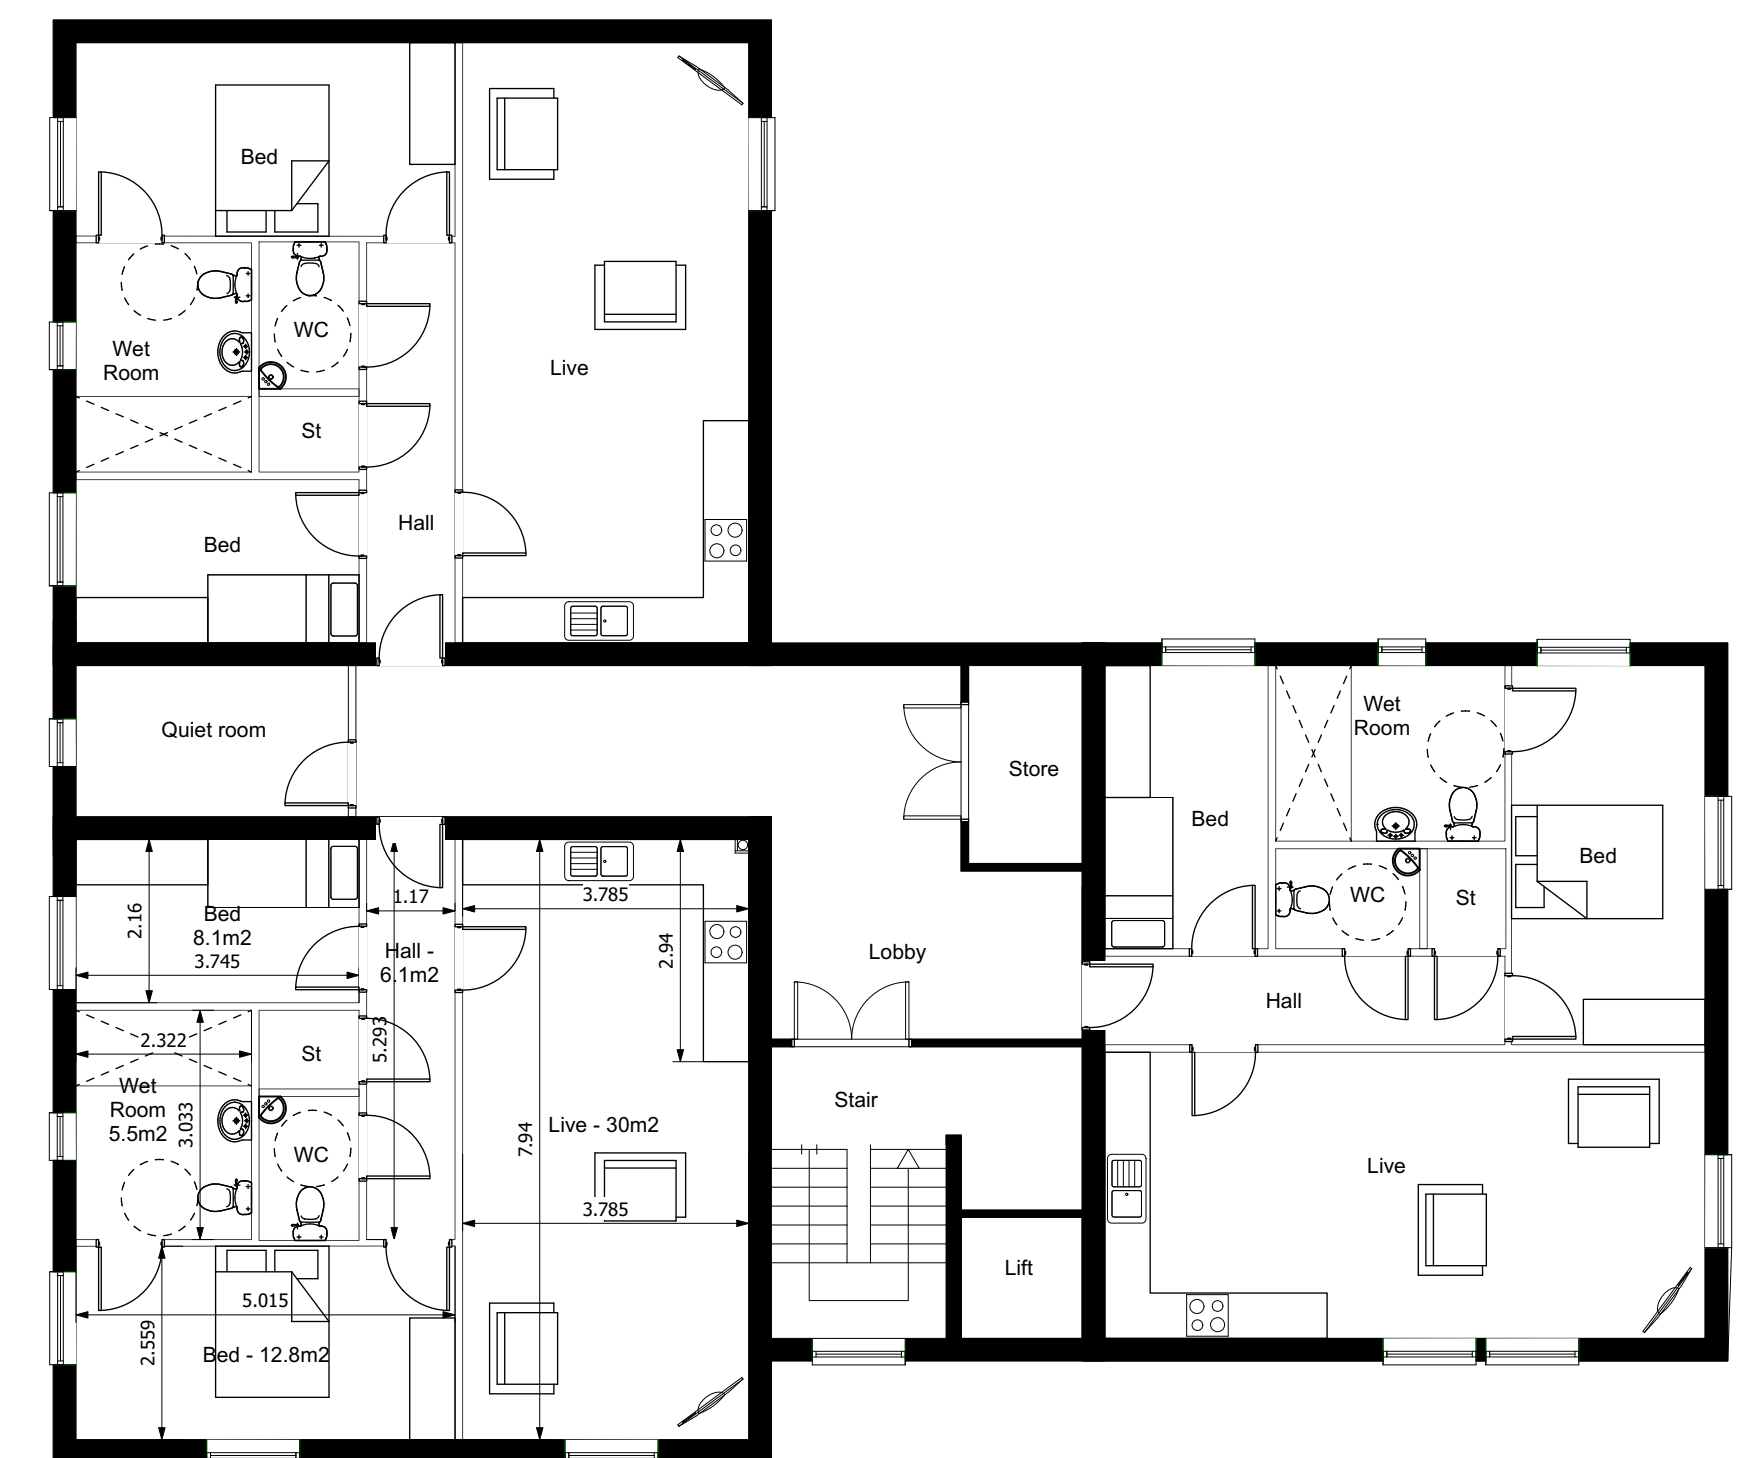

Second Floor

[B] 060422/Amendments made to front elevation
 [A] 180222/Slight internal amendments
 Rev/Date Note

LAND OFF MANCHESTER ROAD, LINTHWAITE
 APARTMENTS PLOTS 1 to 9 (70 m²)



| DATE: 07-06-21 | SCALE @ A1 1:100 | DRWG: HA-MRLW-010 REV.B