




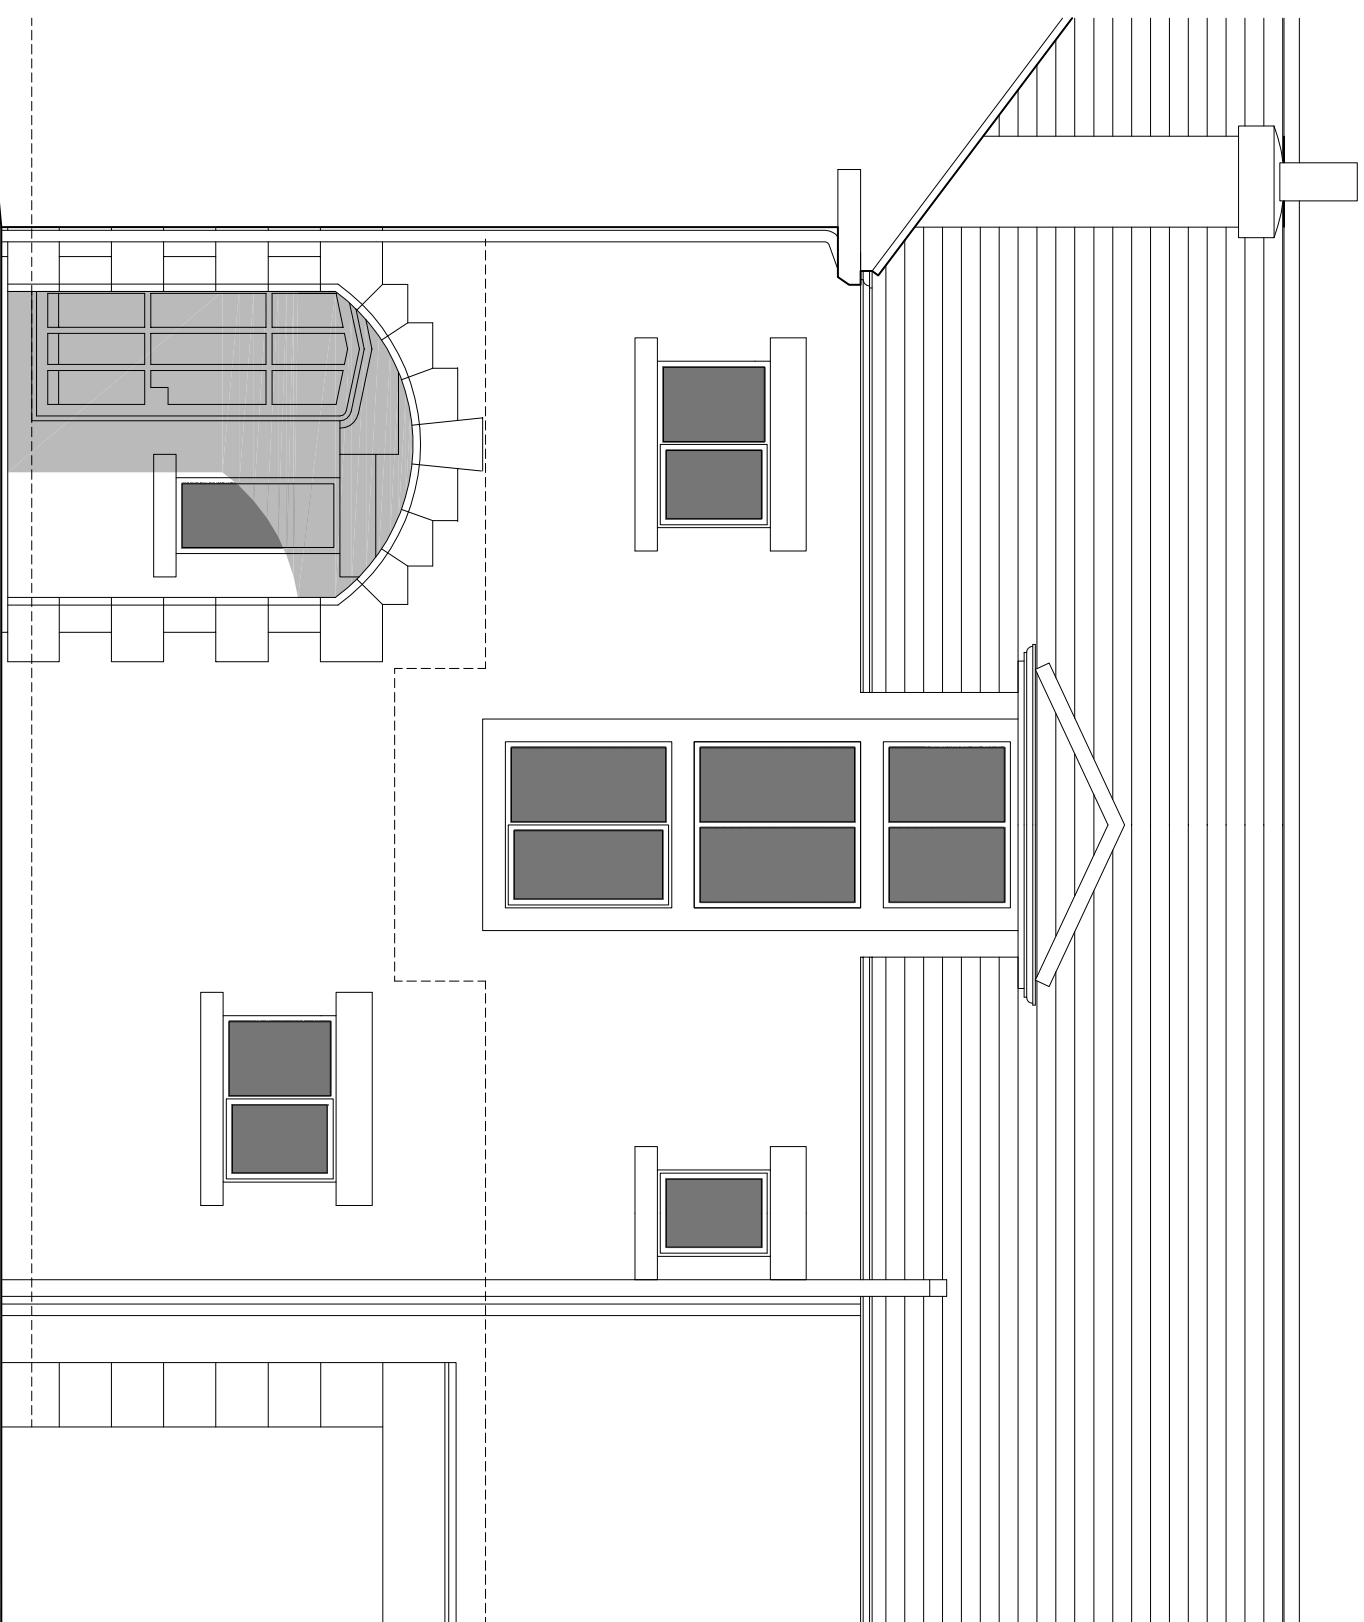


EXISTING ELEVATION FACING EAST

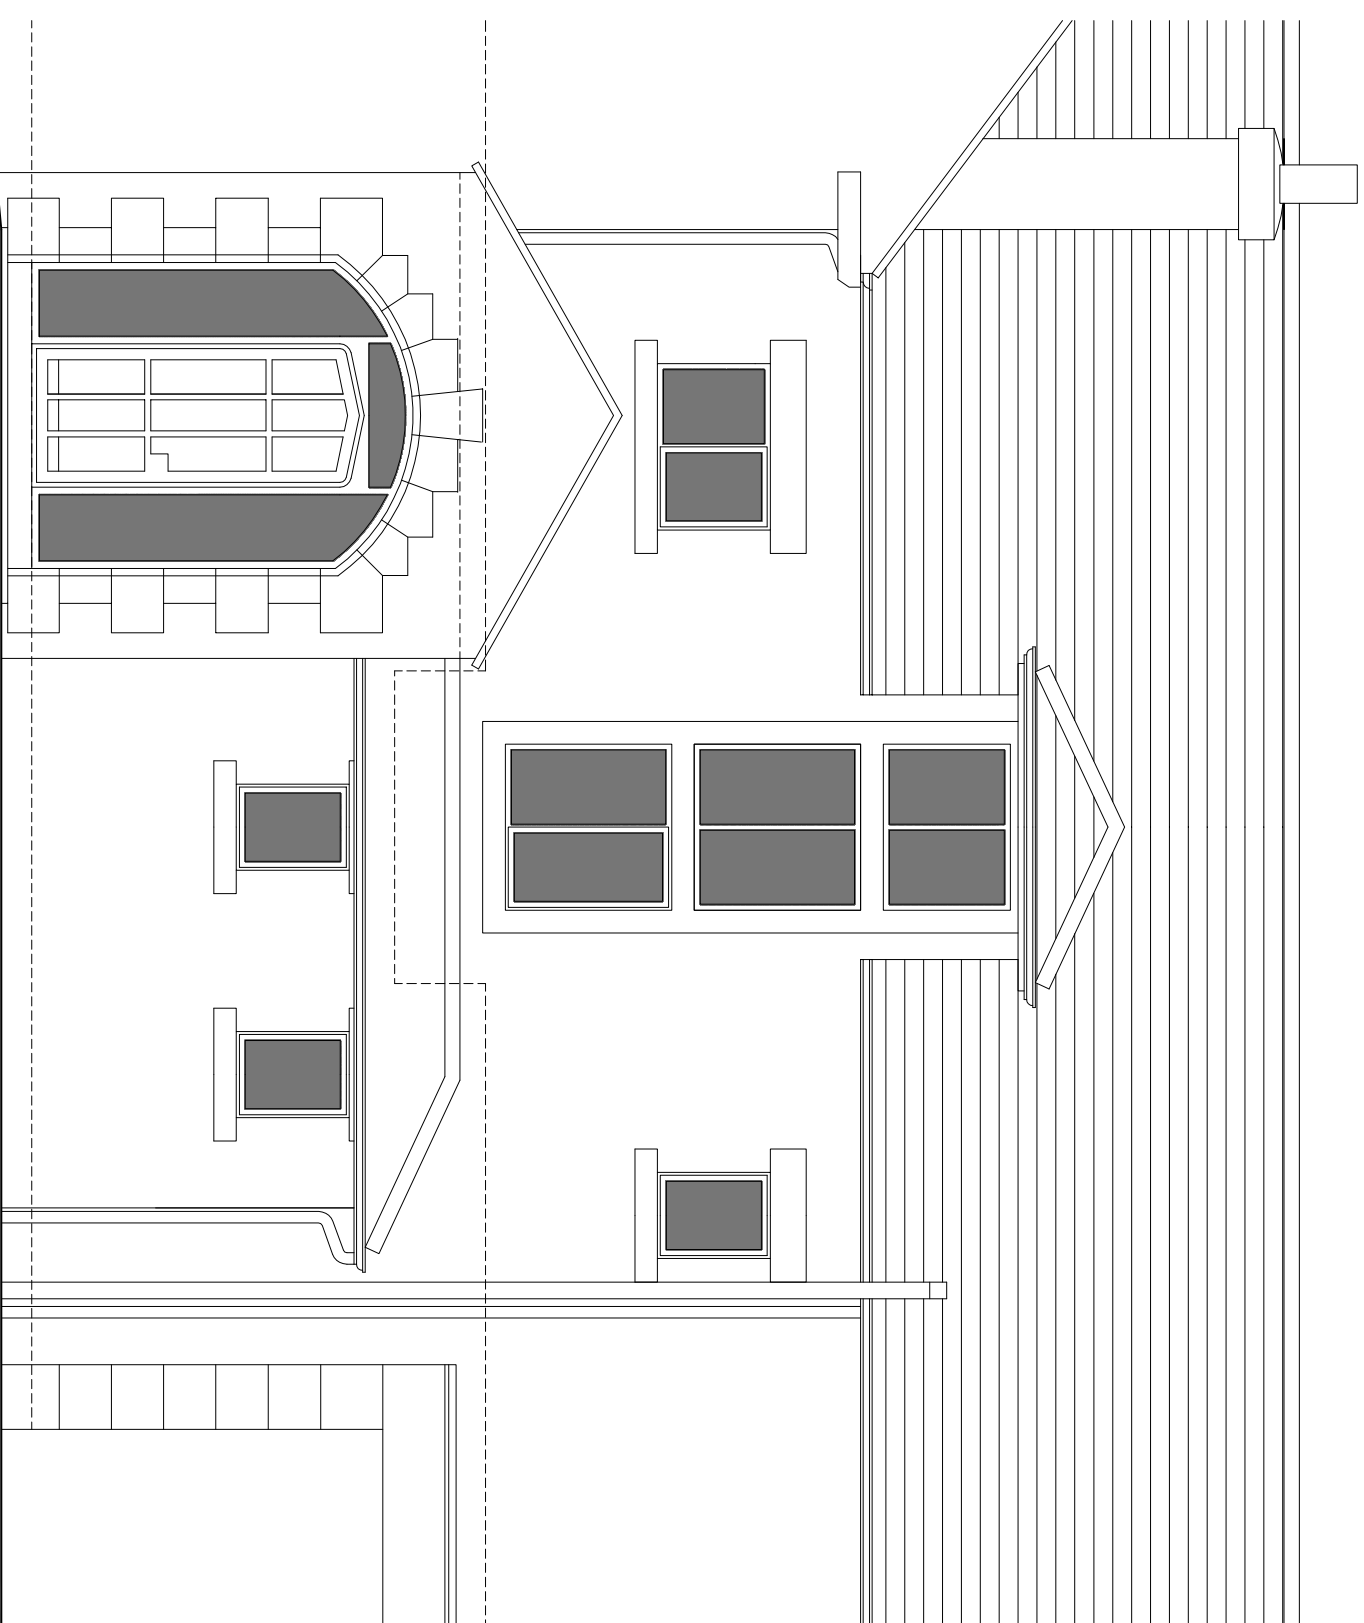


PROPOSED ELEVATION FACING EAST

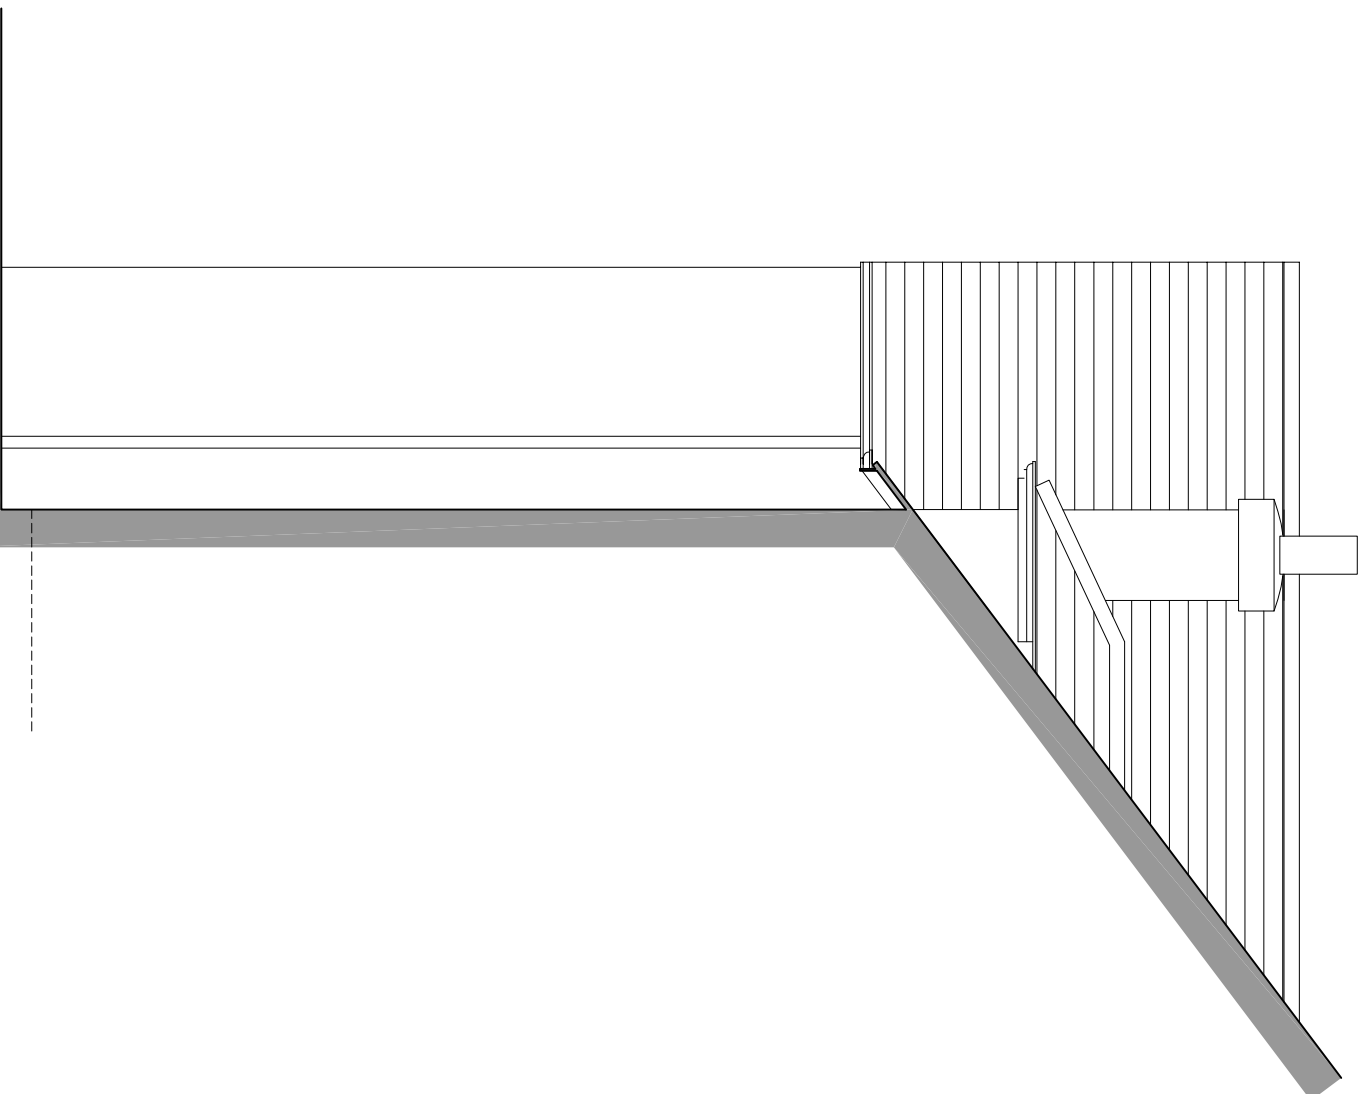


EXISTING ELEVATION FACING NORTH

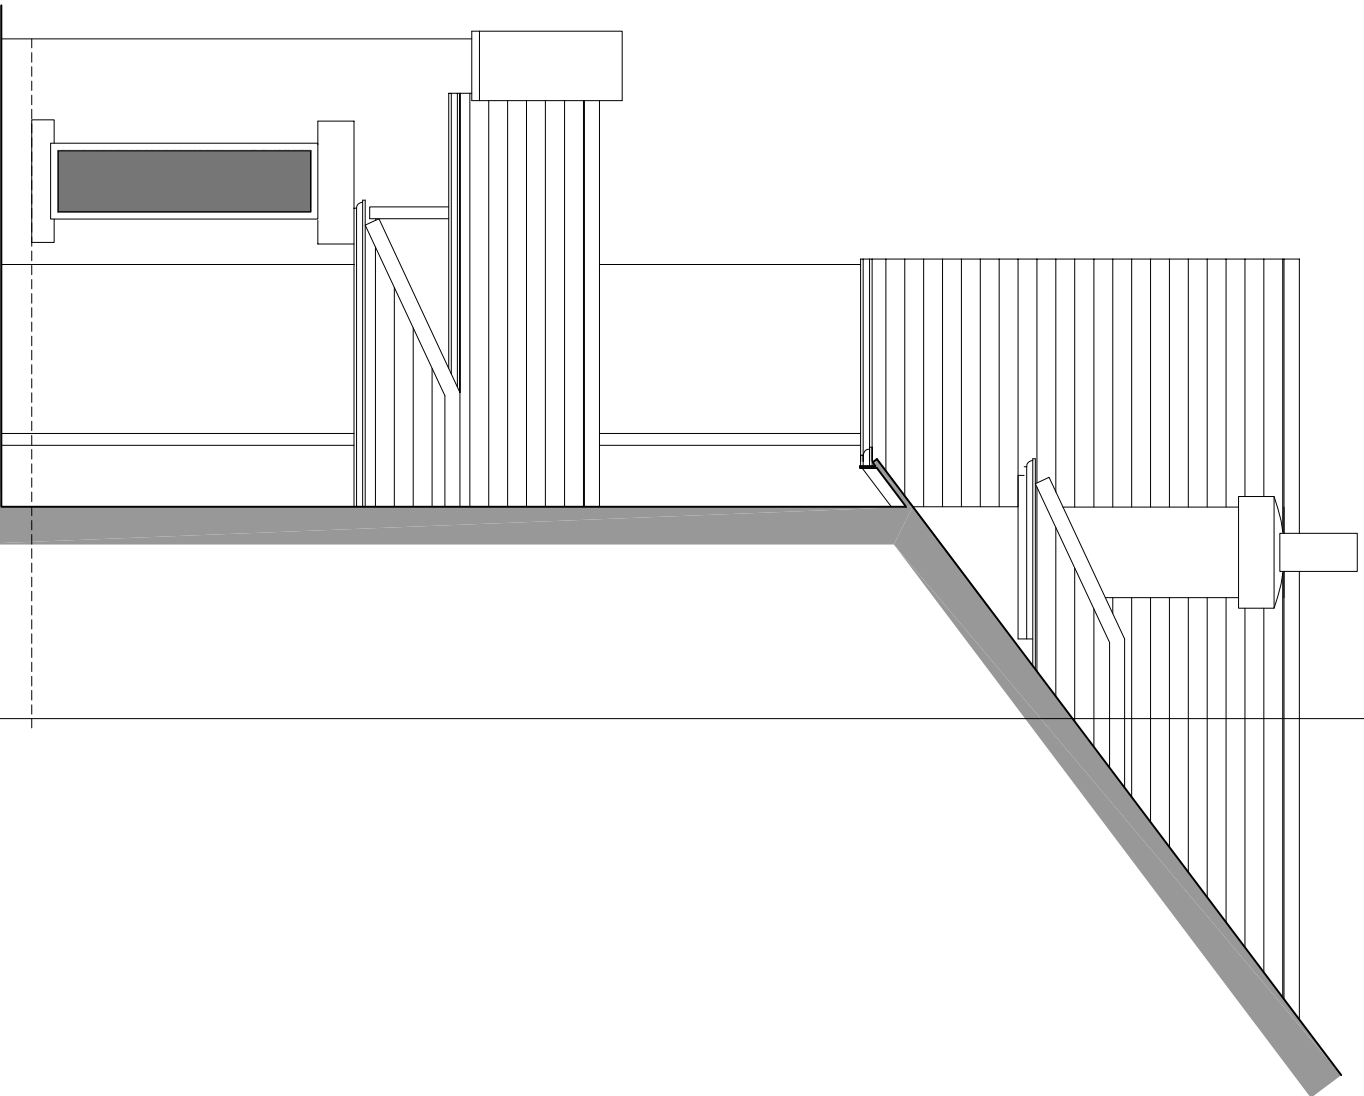


PROPOSED ELEVATION FACING NORTH

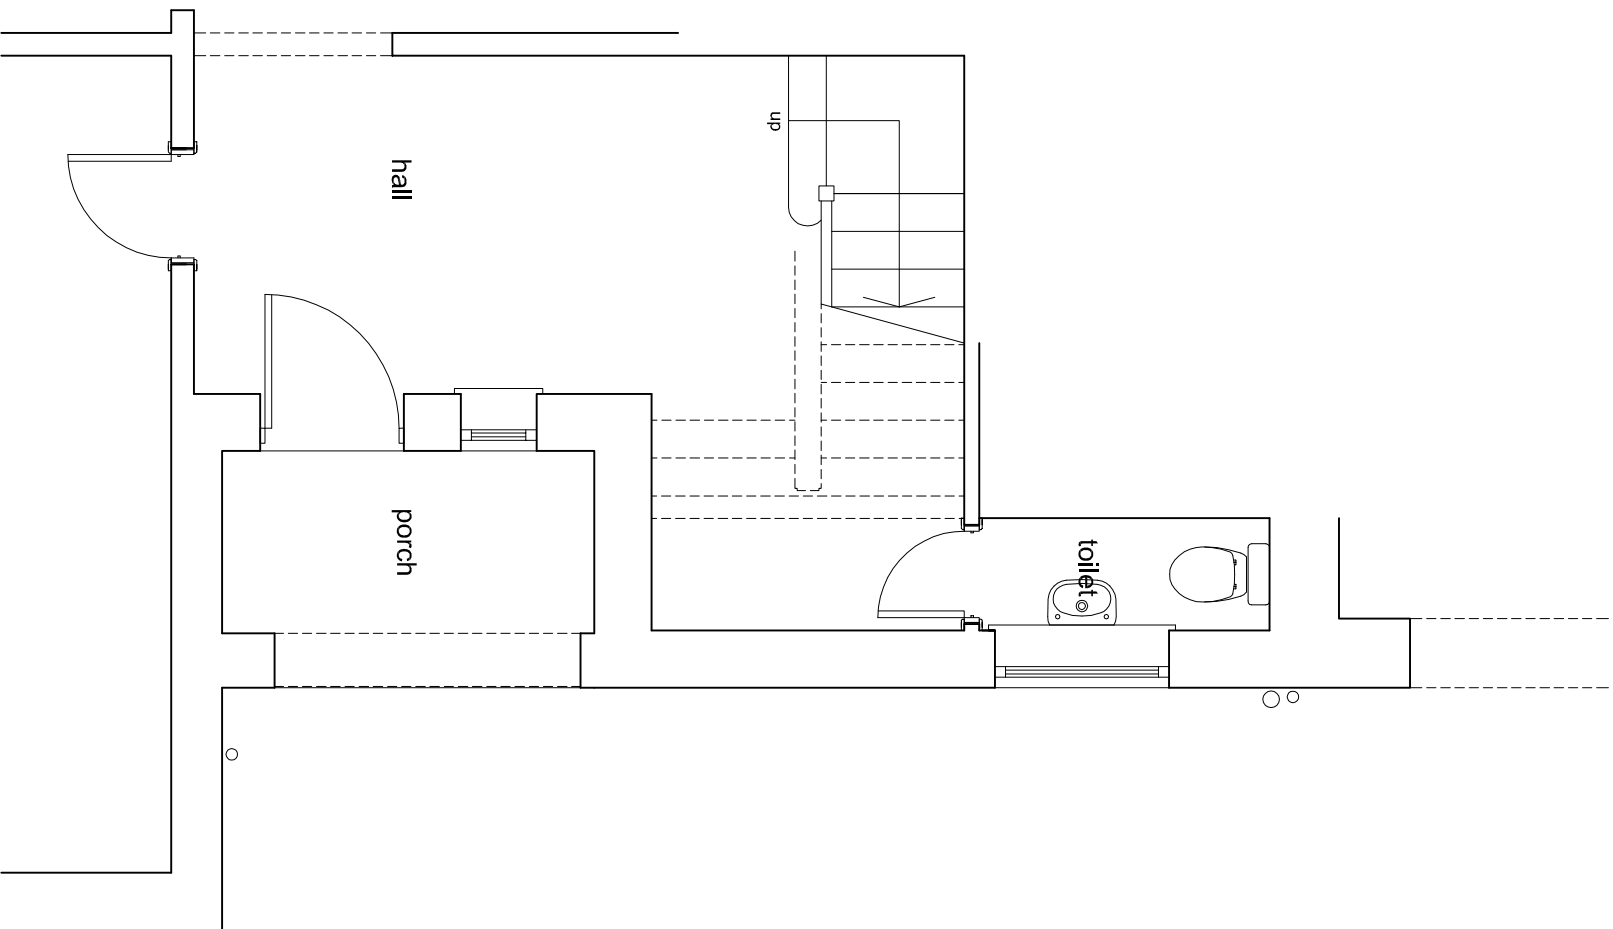


EXISTING GROUND FLOOR PLAN

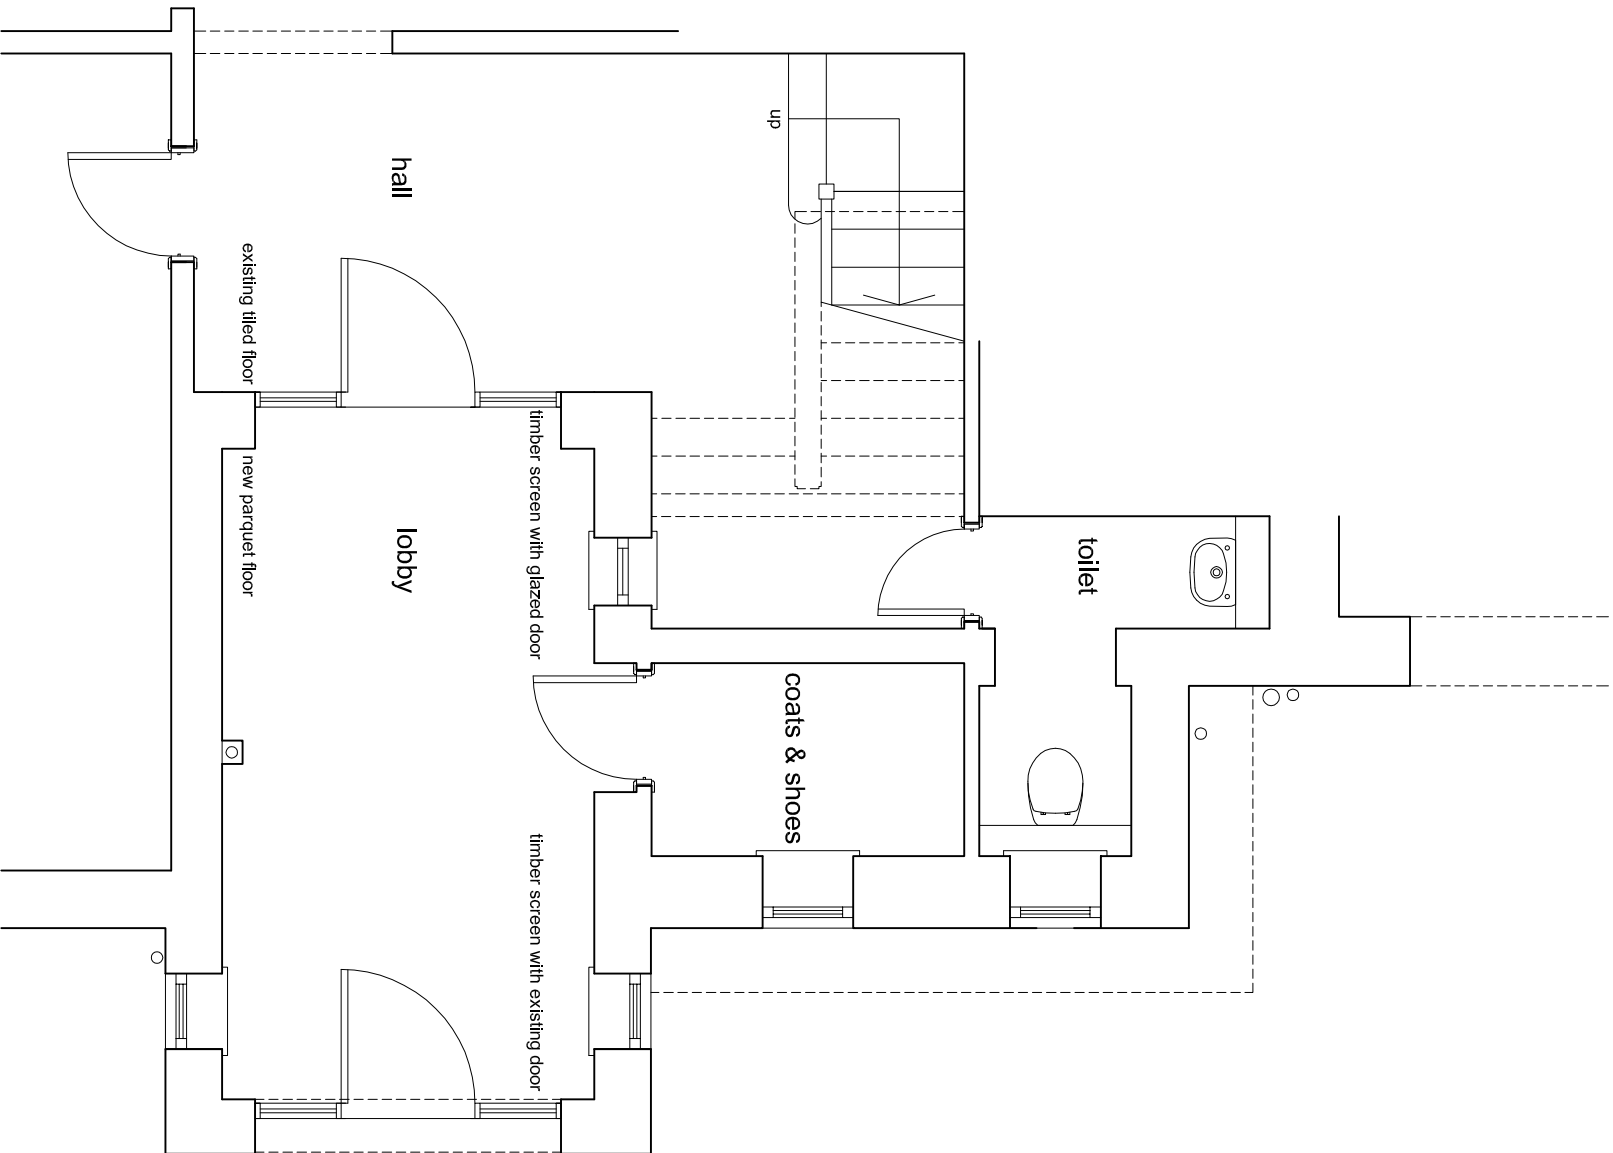


PROPOSED GROUND FLOOR PLAN

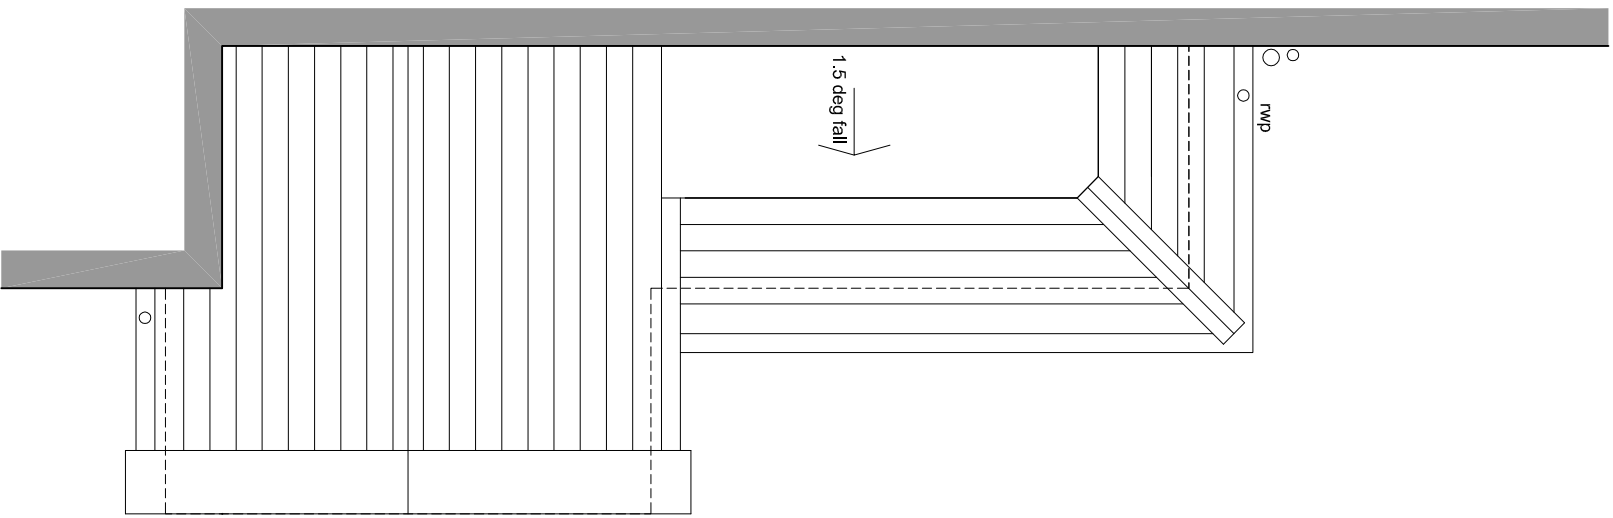

PROPOSED ROOF PLAN

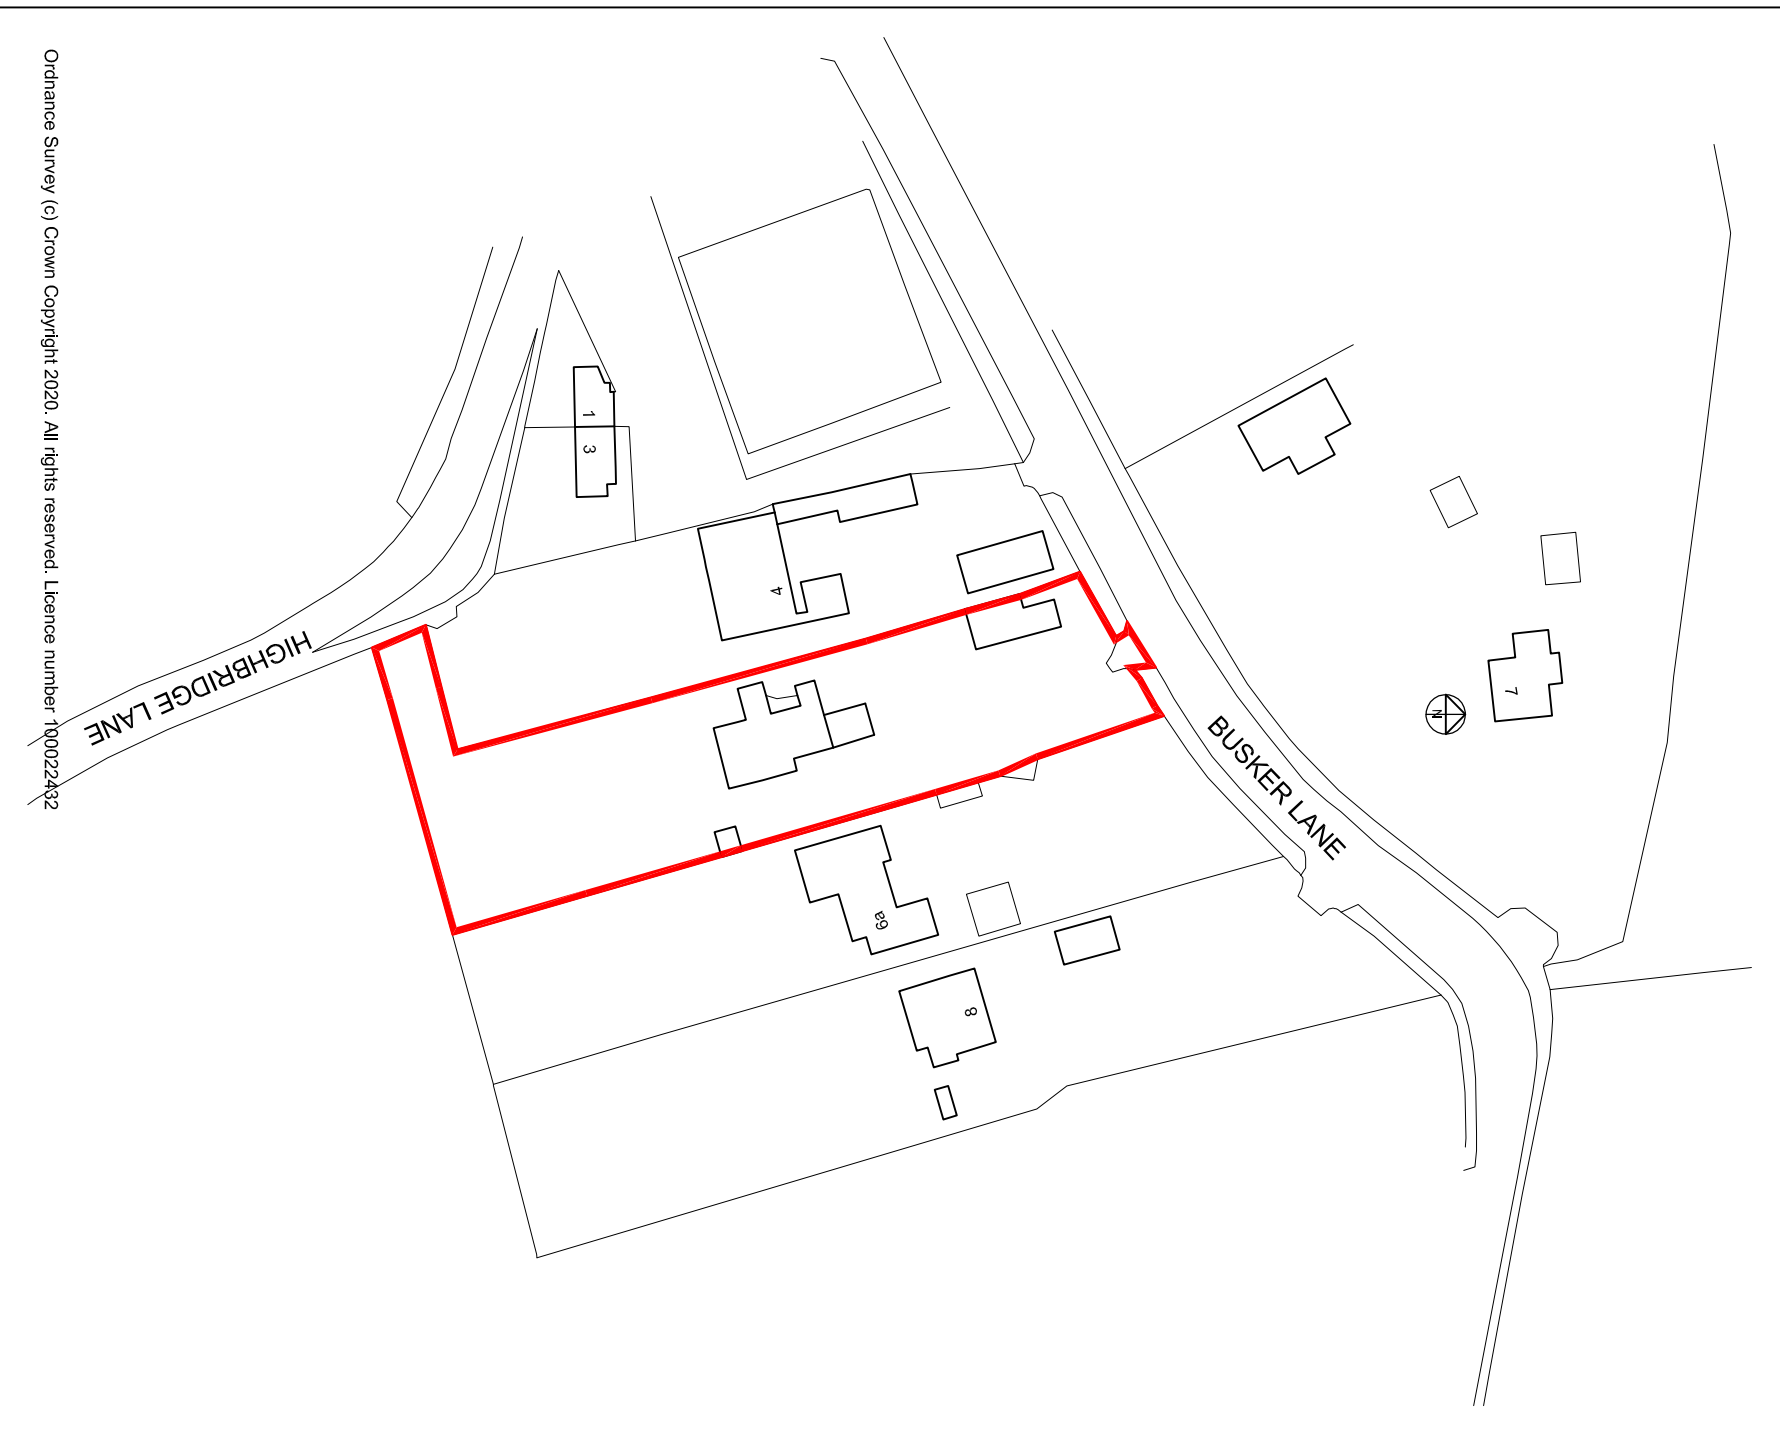

SITE LOCATION PLAN @ 1:1250

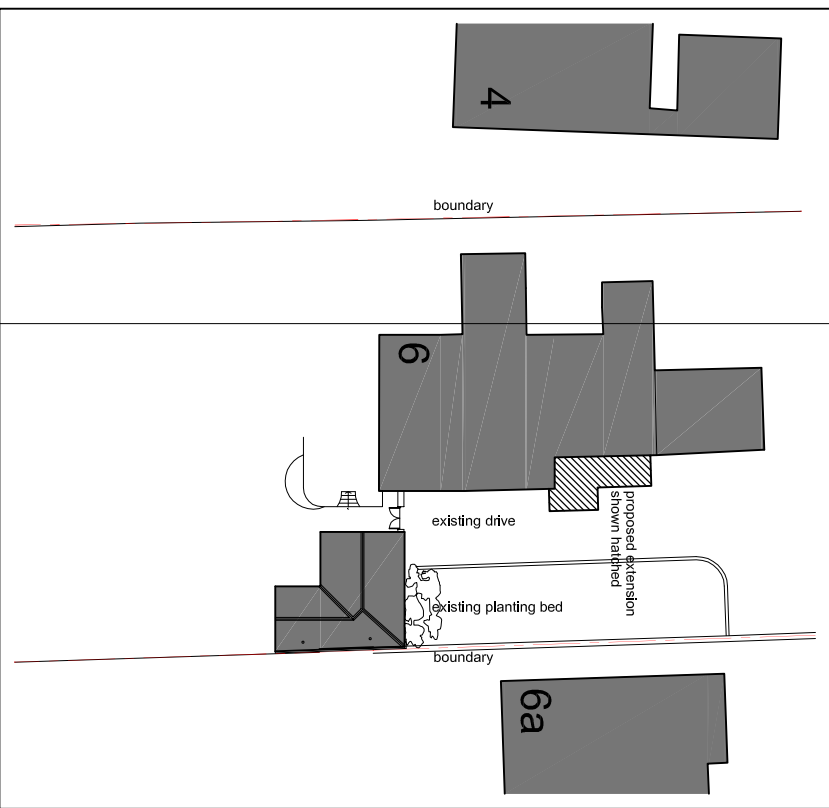

SITE BLOCK PLAN @ 1:500



PLANNING APPLICATION

space
architecture and design limited

The Studio
Lane 1106
Barnwood Road
Huddersfield
HD7 7TB
T: 01484 441425
E: info@spacearchitects.co.uk
W: www.spacearchitects.co.uk

Jonathan and Nicola Taylor

Proposed Single Storey Side Extension
6 Busker Lane, Sowerthorpe
Huddersfield
HD8 9EP

Existing Plans and Proposed Plans and Elevations,
Site Location Plan and Site Block Plan

Task	By	Date	Status	Version
Task 1	11/08	11/08	11/08	1.0