



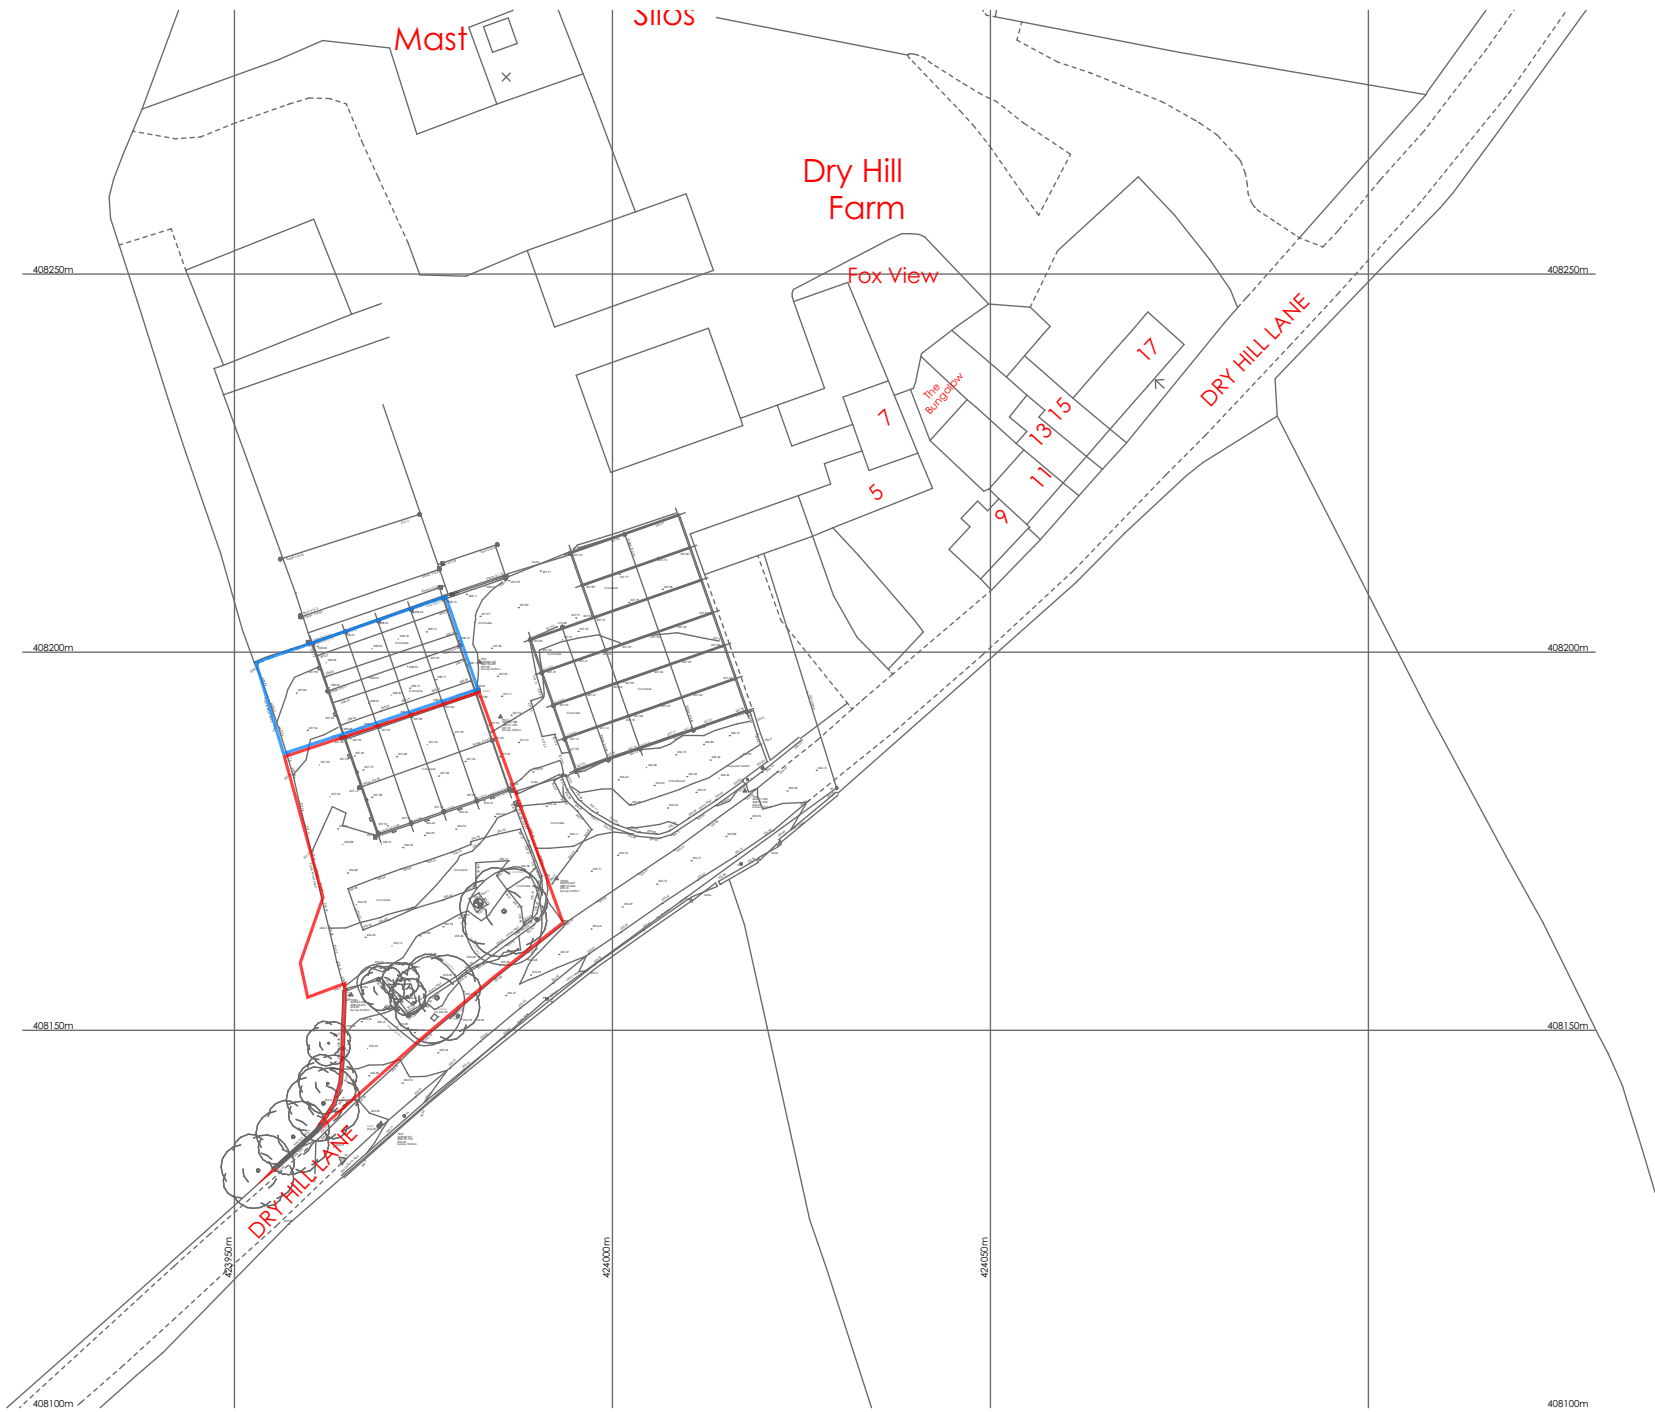

A	Planning Submission	JC	GW	14/12/2021
Rev	Description	Drw	Chk	Date

1:1000

Client:					
MR BALBIR BIRRING.					
Project:					
South View Barn, Dry Hill Lane, Denby Dale, HD8 8YN,					
Drawing:					
SITE LOCATION PLAN.					
Project No:	Drawing No:	Scale:	Date:	Drawn by:	Checked by:
1674	01_01A	1:1000	DEC 21	TM	JC

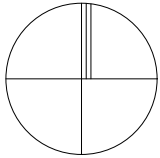

Wake Morley Architects

tel 01484 681755 e enquiry@wakemorleyarchitects.com
1 Dunford Road, Holmfirth, West Yorkshire HD9 2DP