


D:\ONEDRIVE\ATTP\18001 BROCK HOLES\DRAWINGS\18001_SPA_001_REV C.DWG

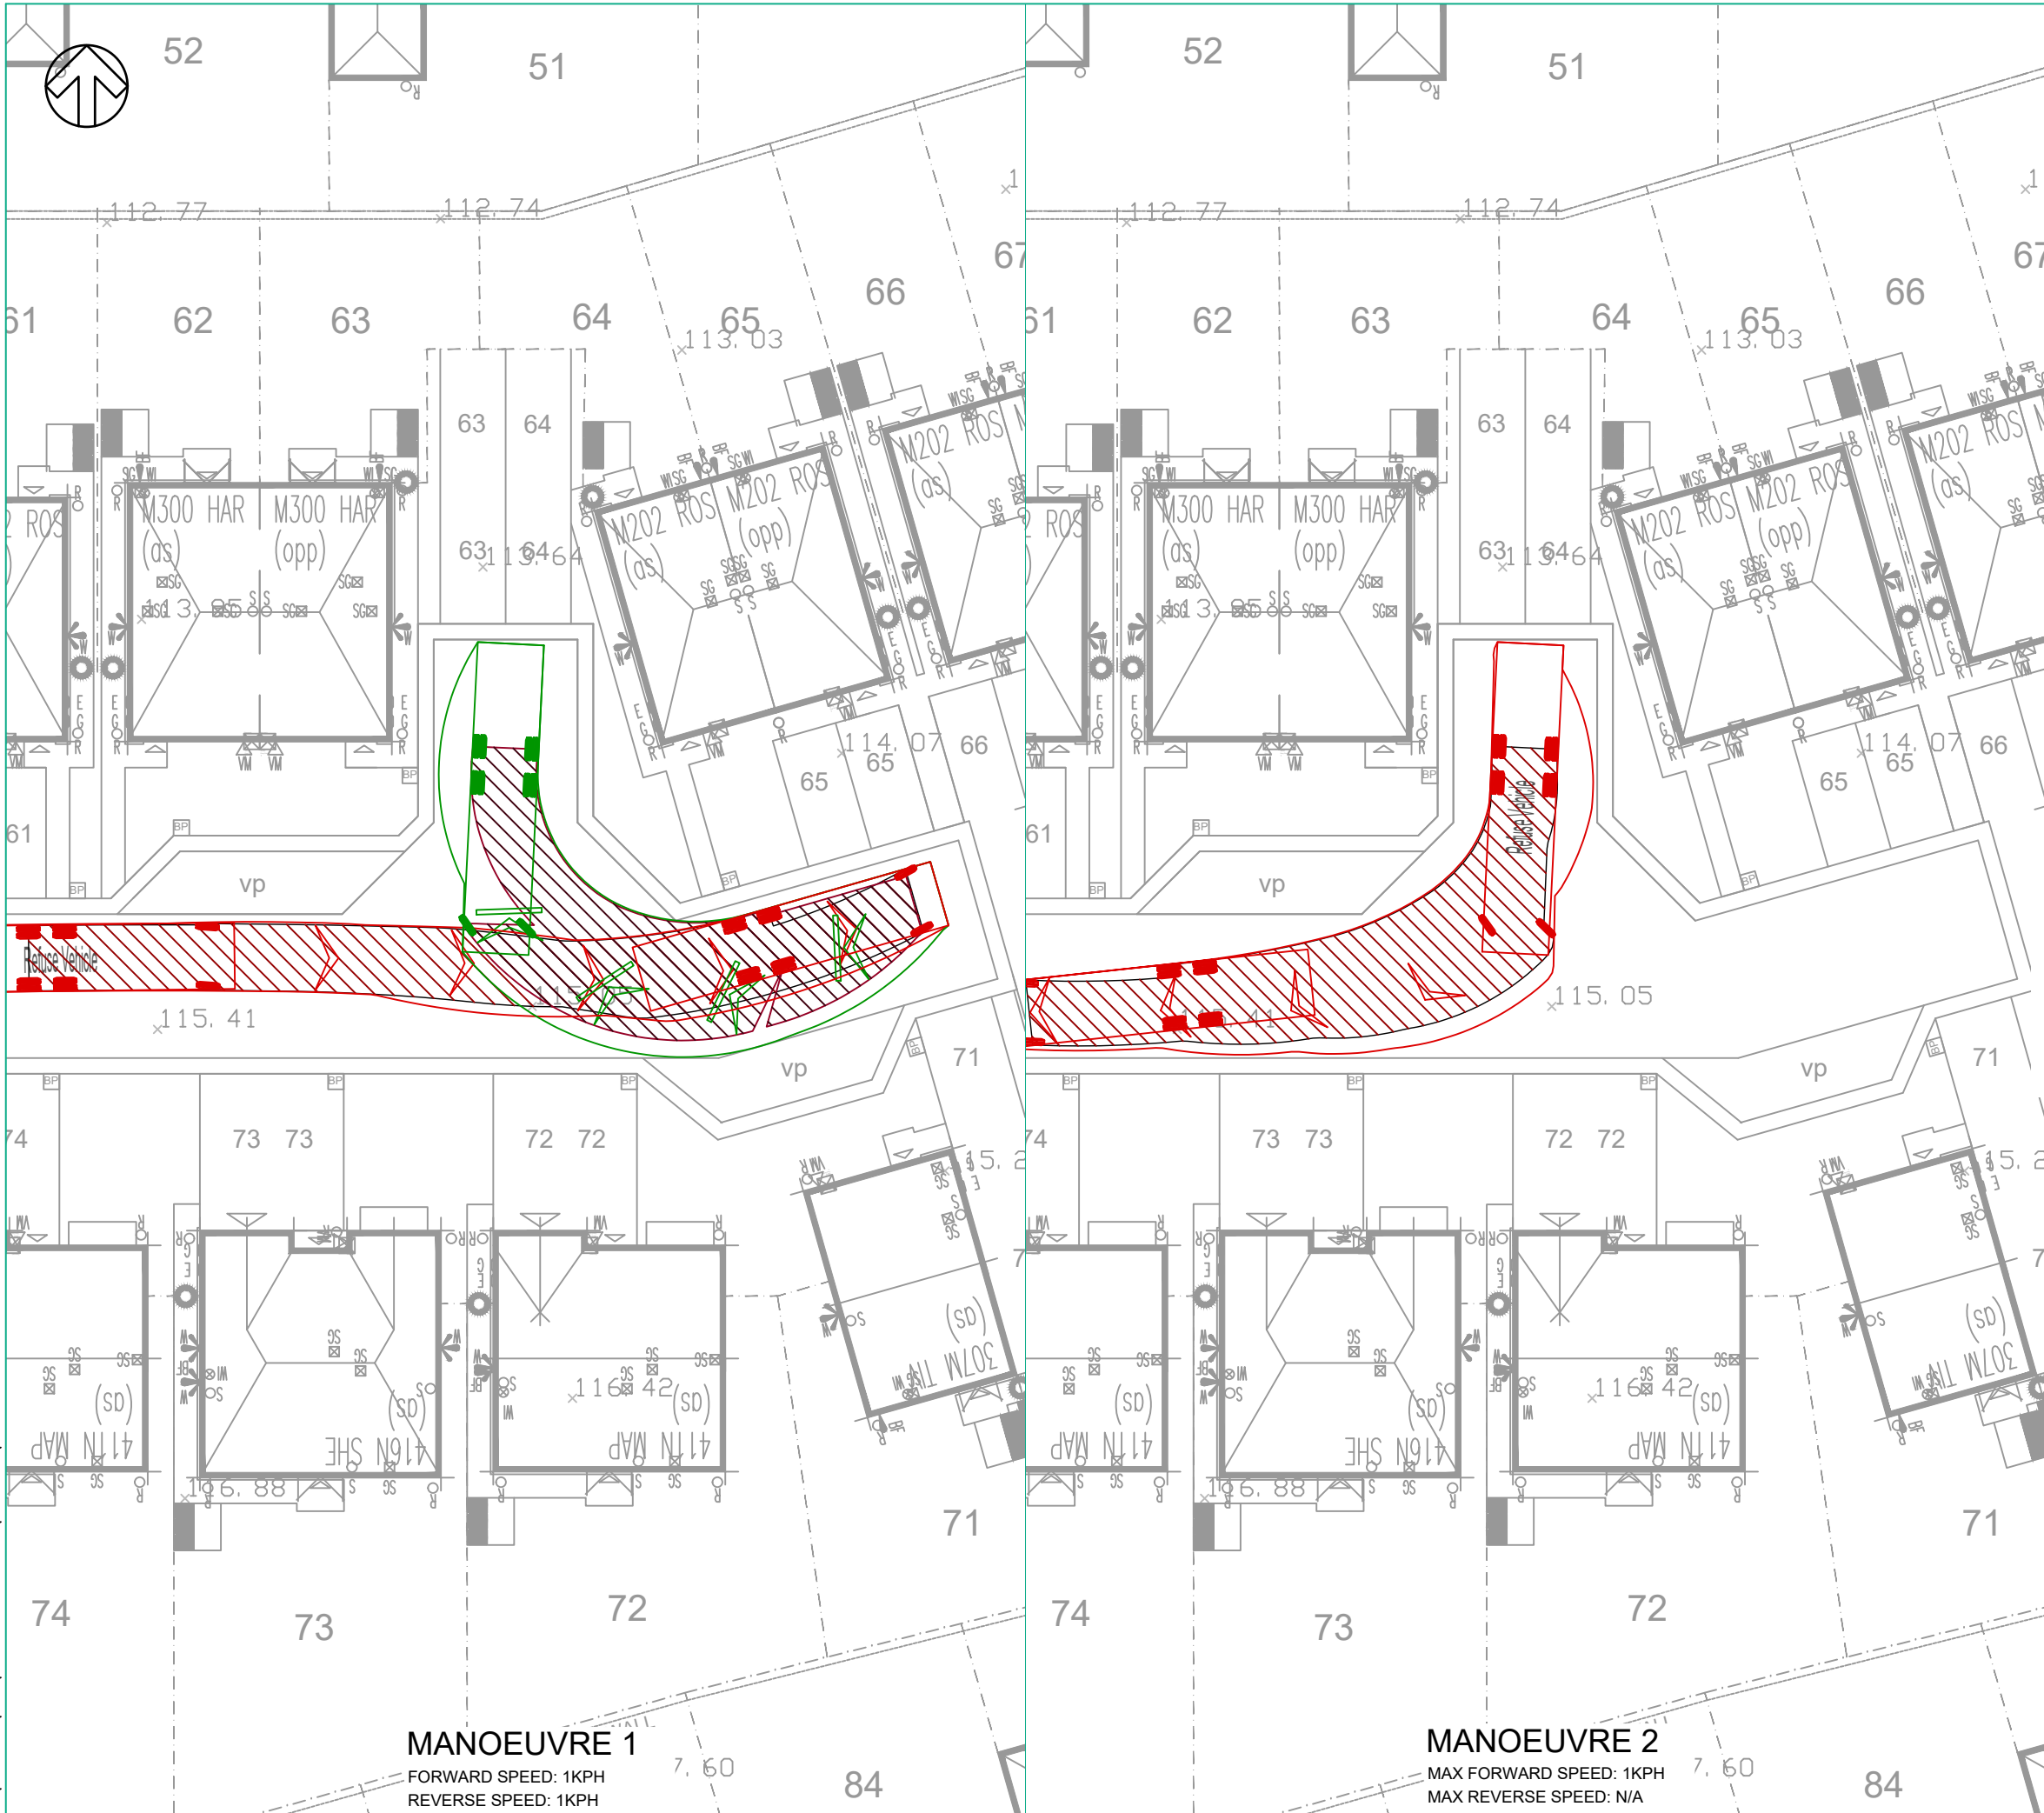


DO NOT SCALE

NOTES

1) ALL DIMENSIONS ARE IN METRES UNLESS STATED OTHERWISE

VEHICLE DETAILS

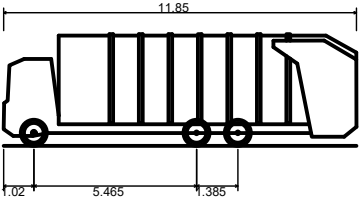

Refuse Vehicle
Overall Length 11.850m
Overall Width 2.530m
Overall Body Height 3.751m
Min Body Ground Clearance 0.304m
Track Width 2.500m
Lock to lock time 4.00s
Kerb to Kerb Turning Radius 9.500m

C	02/03/2022	TS	UPDATED TO SUIT ARCH LAYOUT	AT	AT
B	25/02/2022	TS	UPDATED TO SUIT ARCH LAYOUT	AT	AT
A	24/02/2022	TS	FIRST ISSUE	AT	AT
REV	DATE	BY	DESCRIPTION	CHK	APP

DRAWING STATUS:
FOR INFORMATION ONLY



CLIENT:
MILLER HOMES

ARCHITECT:
STEN ARCHITECTURE

PROJECT:
WOODHEAD ROAD
HONLEY

TITLE:
SWEPT PATH ANALYSIS
REFUSE VEHICLE

SCALE @ A3: 1:250	CHECKED: AT	APPROVED: AT
CAD FILE: 18001_SPA_001	DESIGN-DRAWN: TS	DATE: 23/02/22
PROJECT No: 18001	DRAWING No: 18001/SPA/104	REV: C

©Aimee Thompson Transport Planning Ltd
T: 07507 342334 E: aimee@at-transportplanning.co.uk