
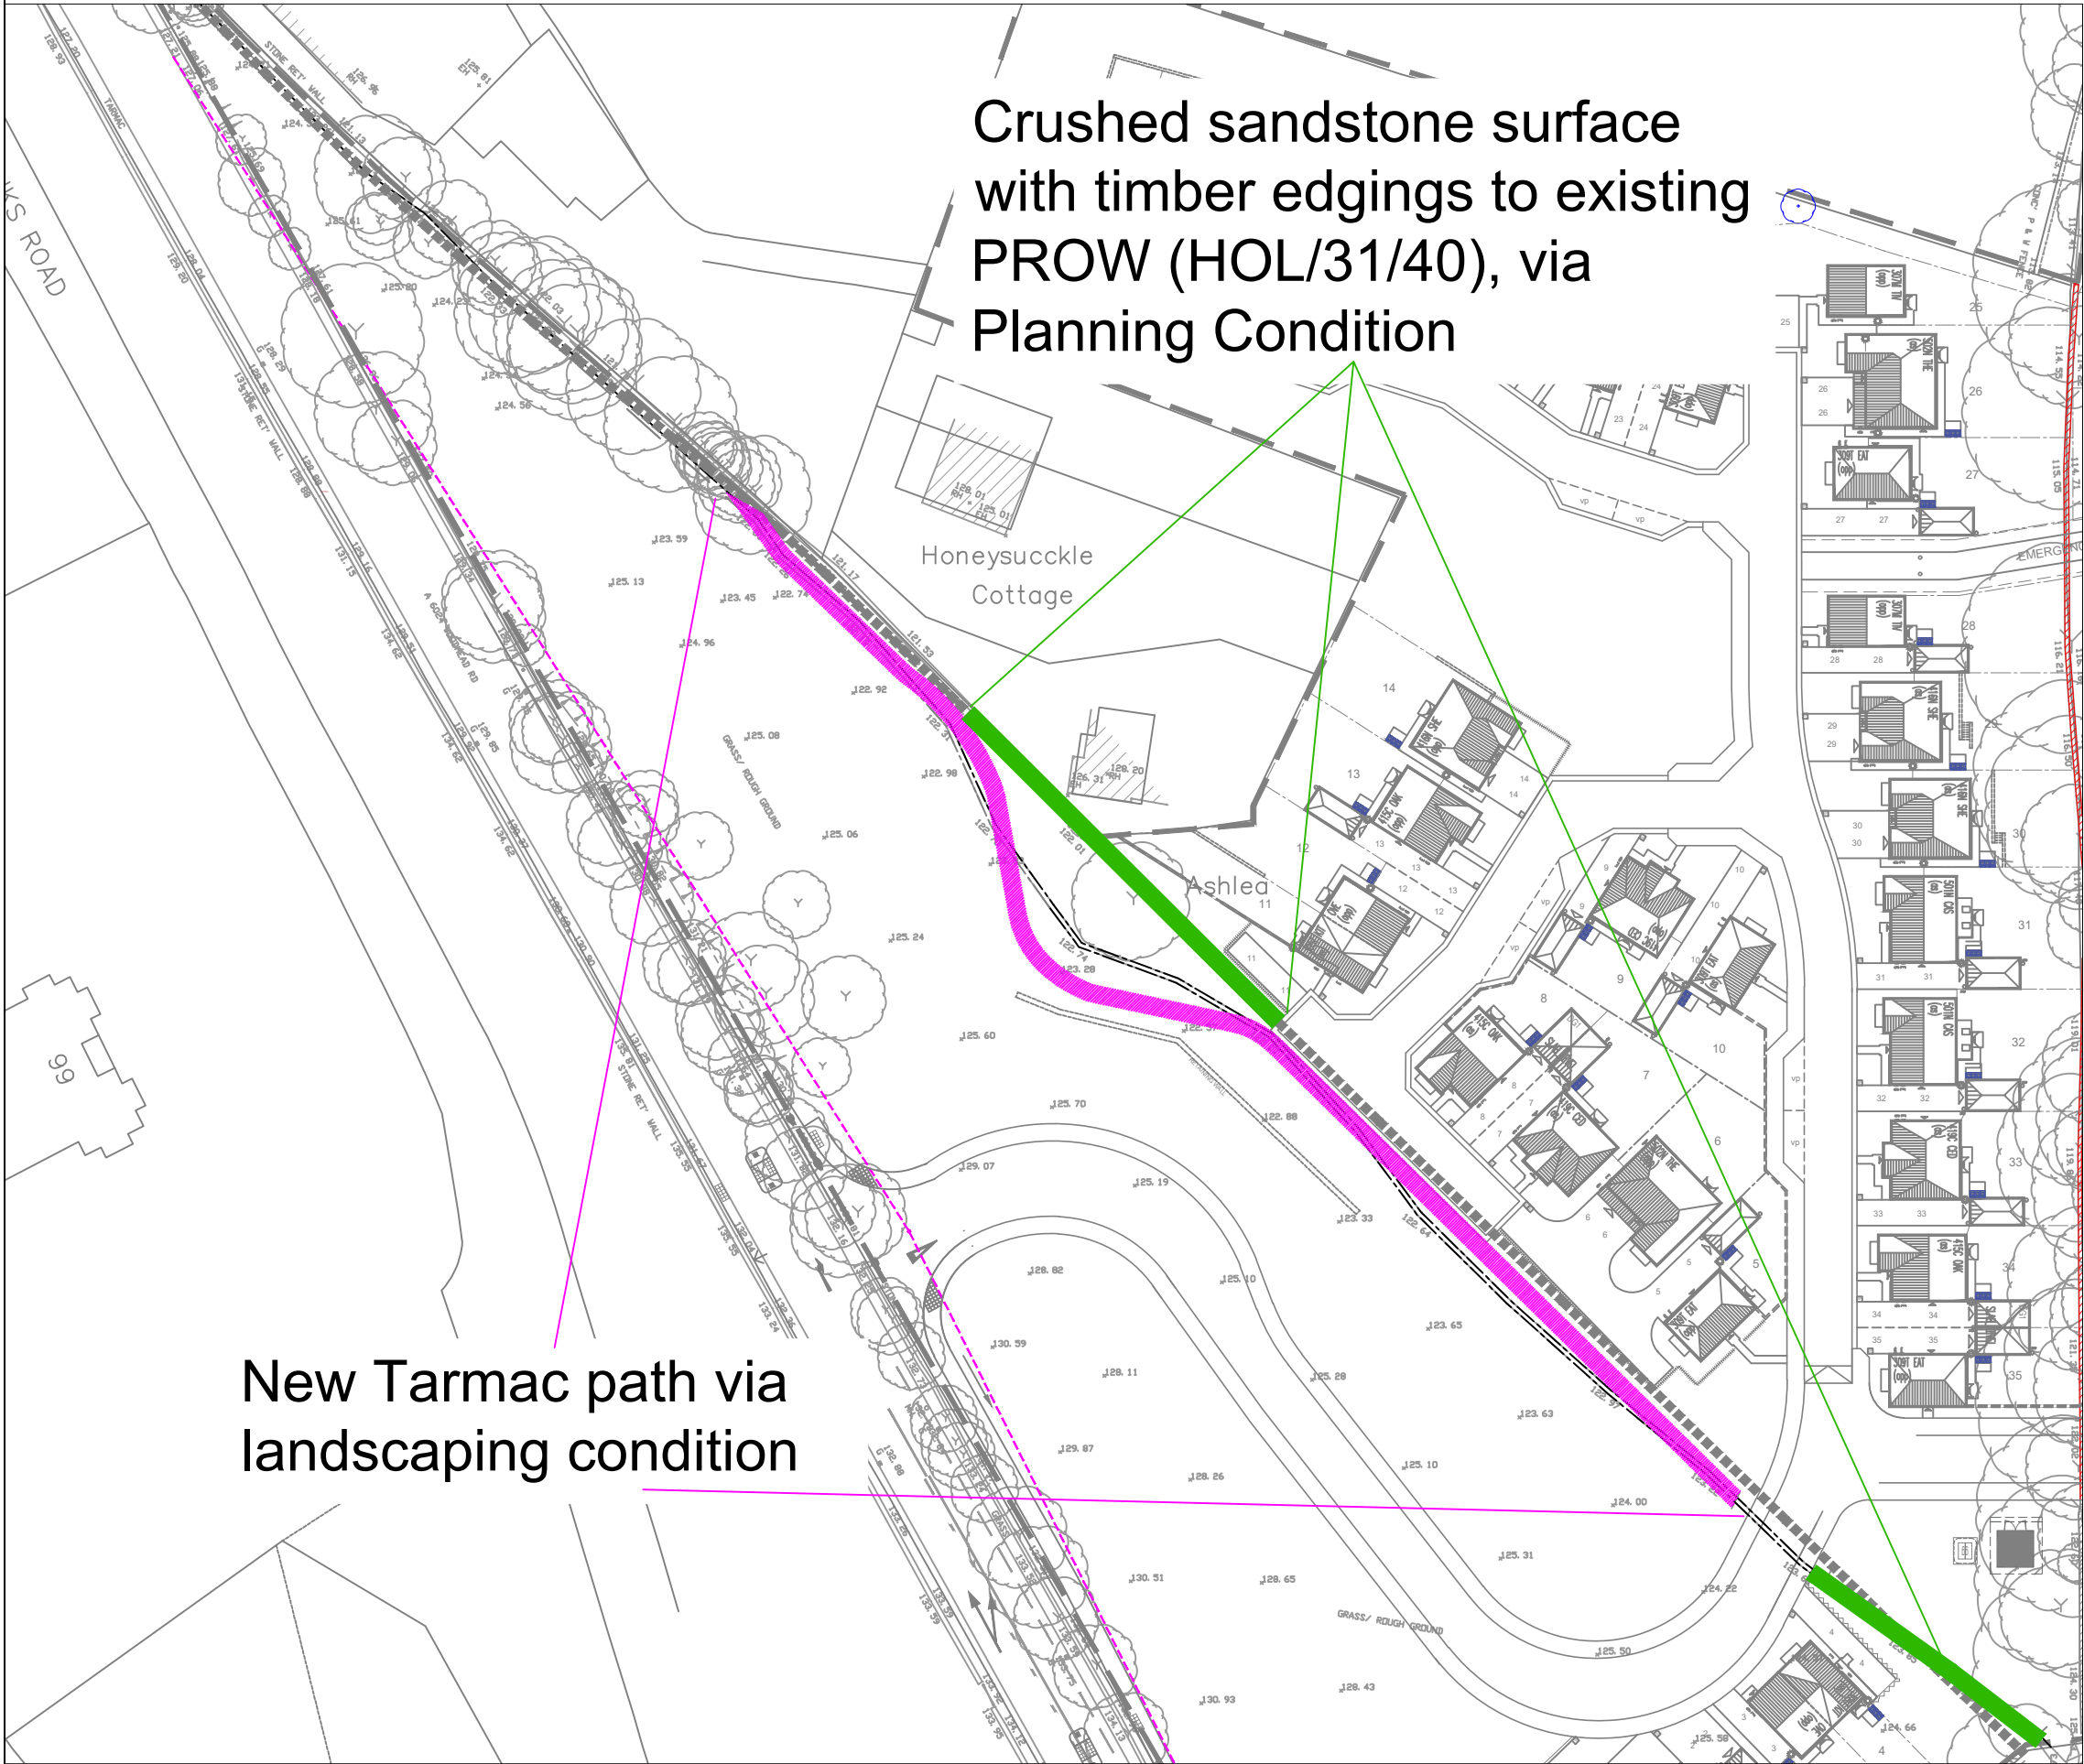
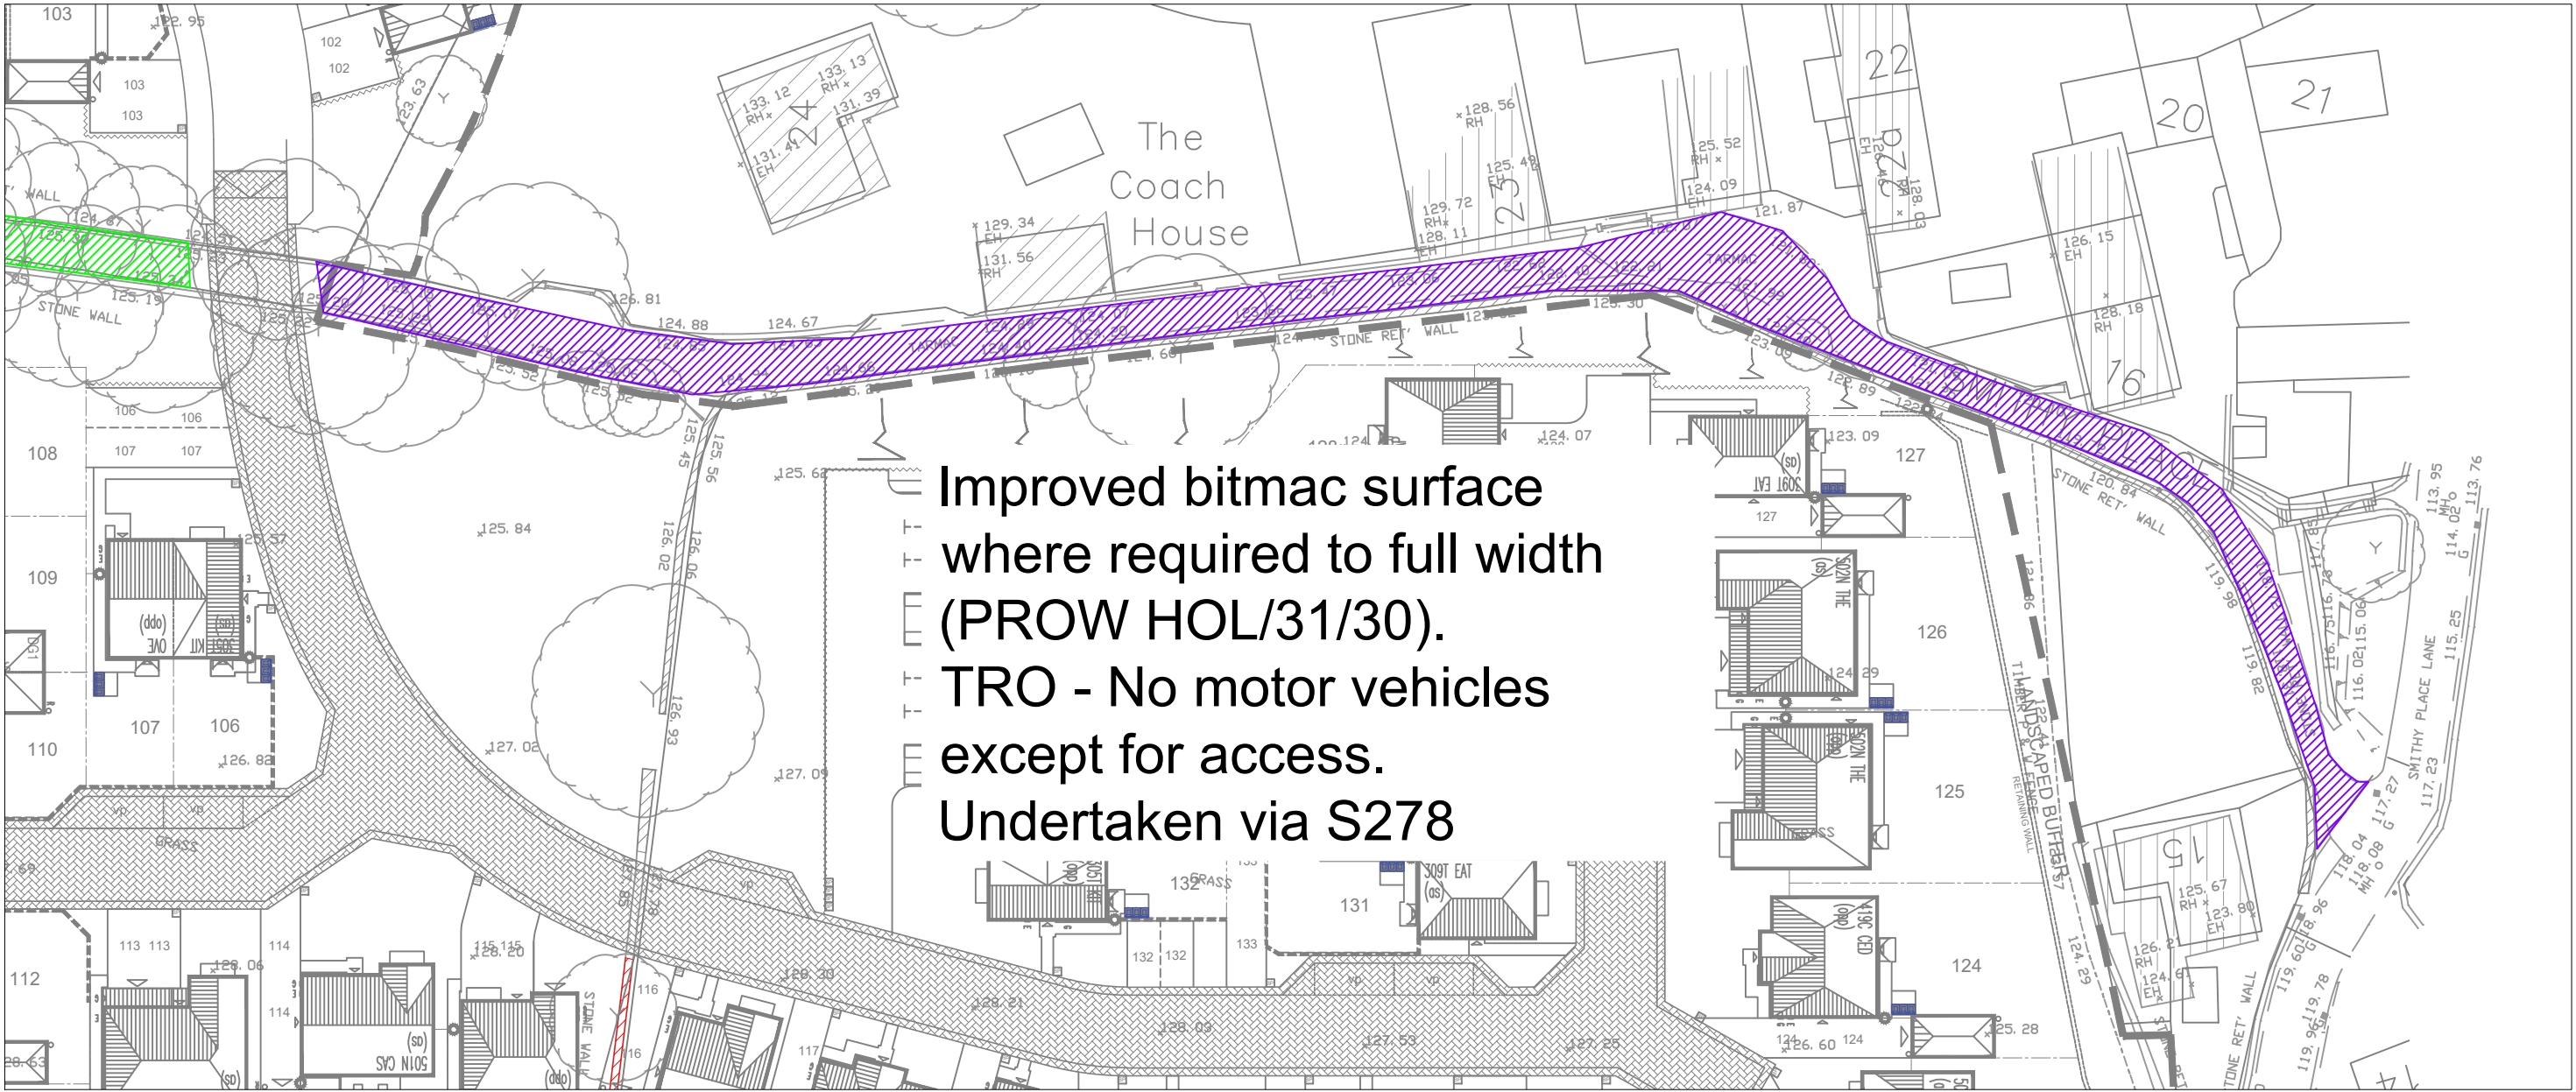


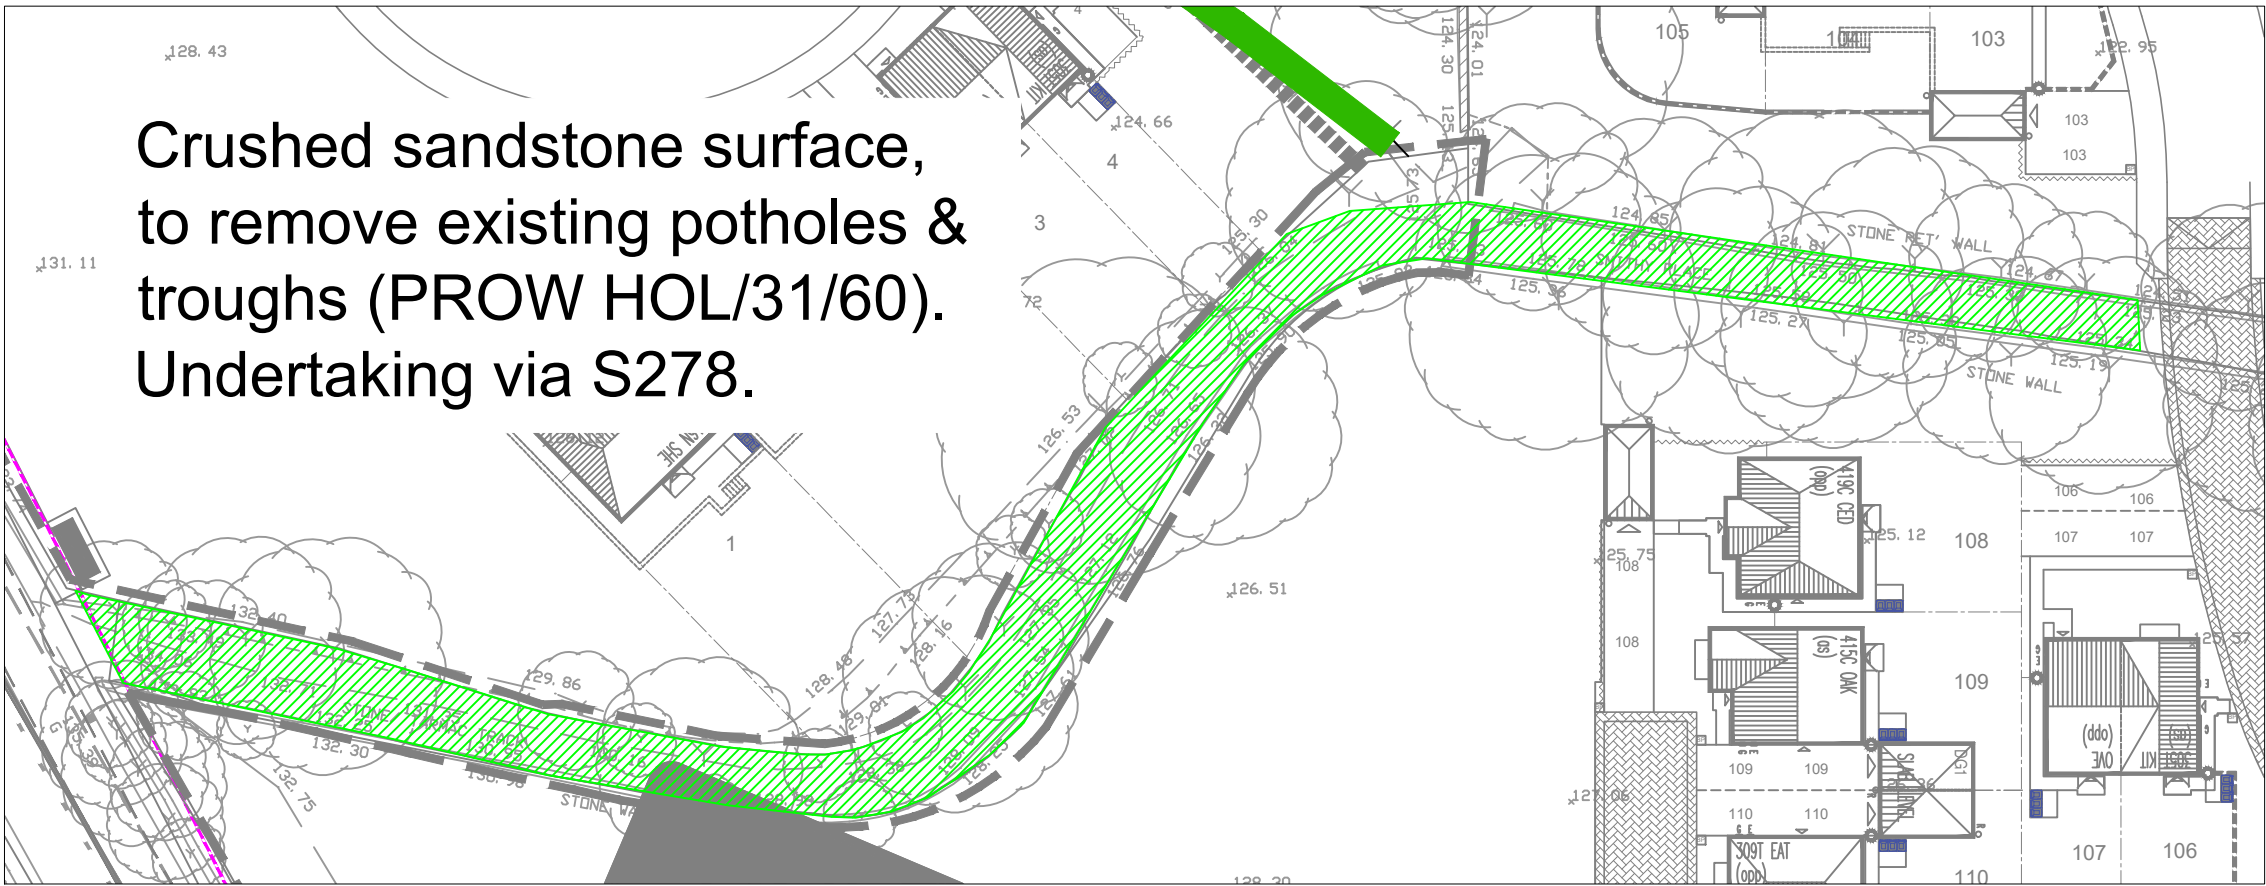

E	Reference to proposed lighting to HOL/31/30 removed	S.Maw	28.06.22
D	Extents of upgrade to PROW HOL/31/40 amended	S.Maw	24.03.22
C	Extents of upgrade to PROW HOL/31/40 clarified	S.Maw	23.03.22
B	Notes update and spec to PROW HOL/31/40 added	S.Maw	23.03.22
A	Path construction changed to Tarmac	S.Maw	11.03.22
Rev	Description	Drawn	Date

miller homes

Miller Homes Ltd - Yorkshire
Lapwing House
Peel Avenue, Calder Park
Wakefield
West Yorkshire, WF2 7UA

Telephone 0870 336 4600
Fax 0870 336 4602
www.millerhomes.co.uk

Project Title
**Woodhead Road
Honley**

Drawing Title
**Proposed Public Rights of
Way Improvements**

Scale	Drawn By	Checked By	Authorised By
1:500	S.MAW		
	Date 03.03.22	Date	Date

Job No.	Drawing No.	Revision
	HWAY-002	E

Original Sheet Size A2