




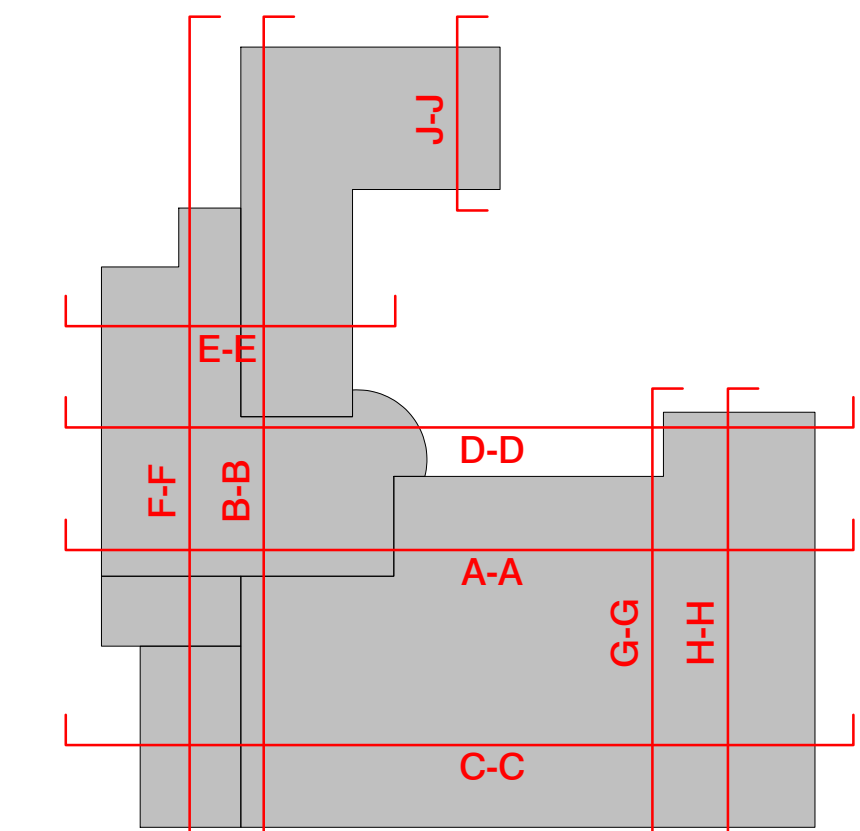

Section Key

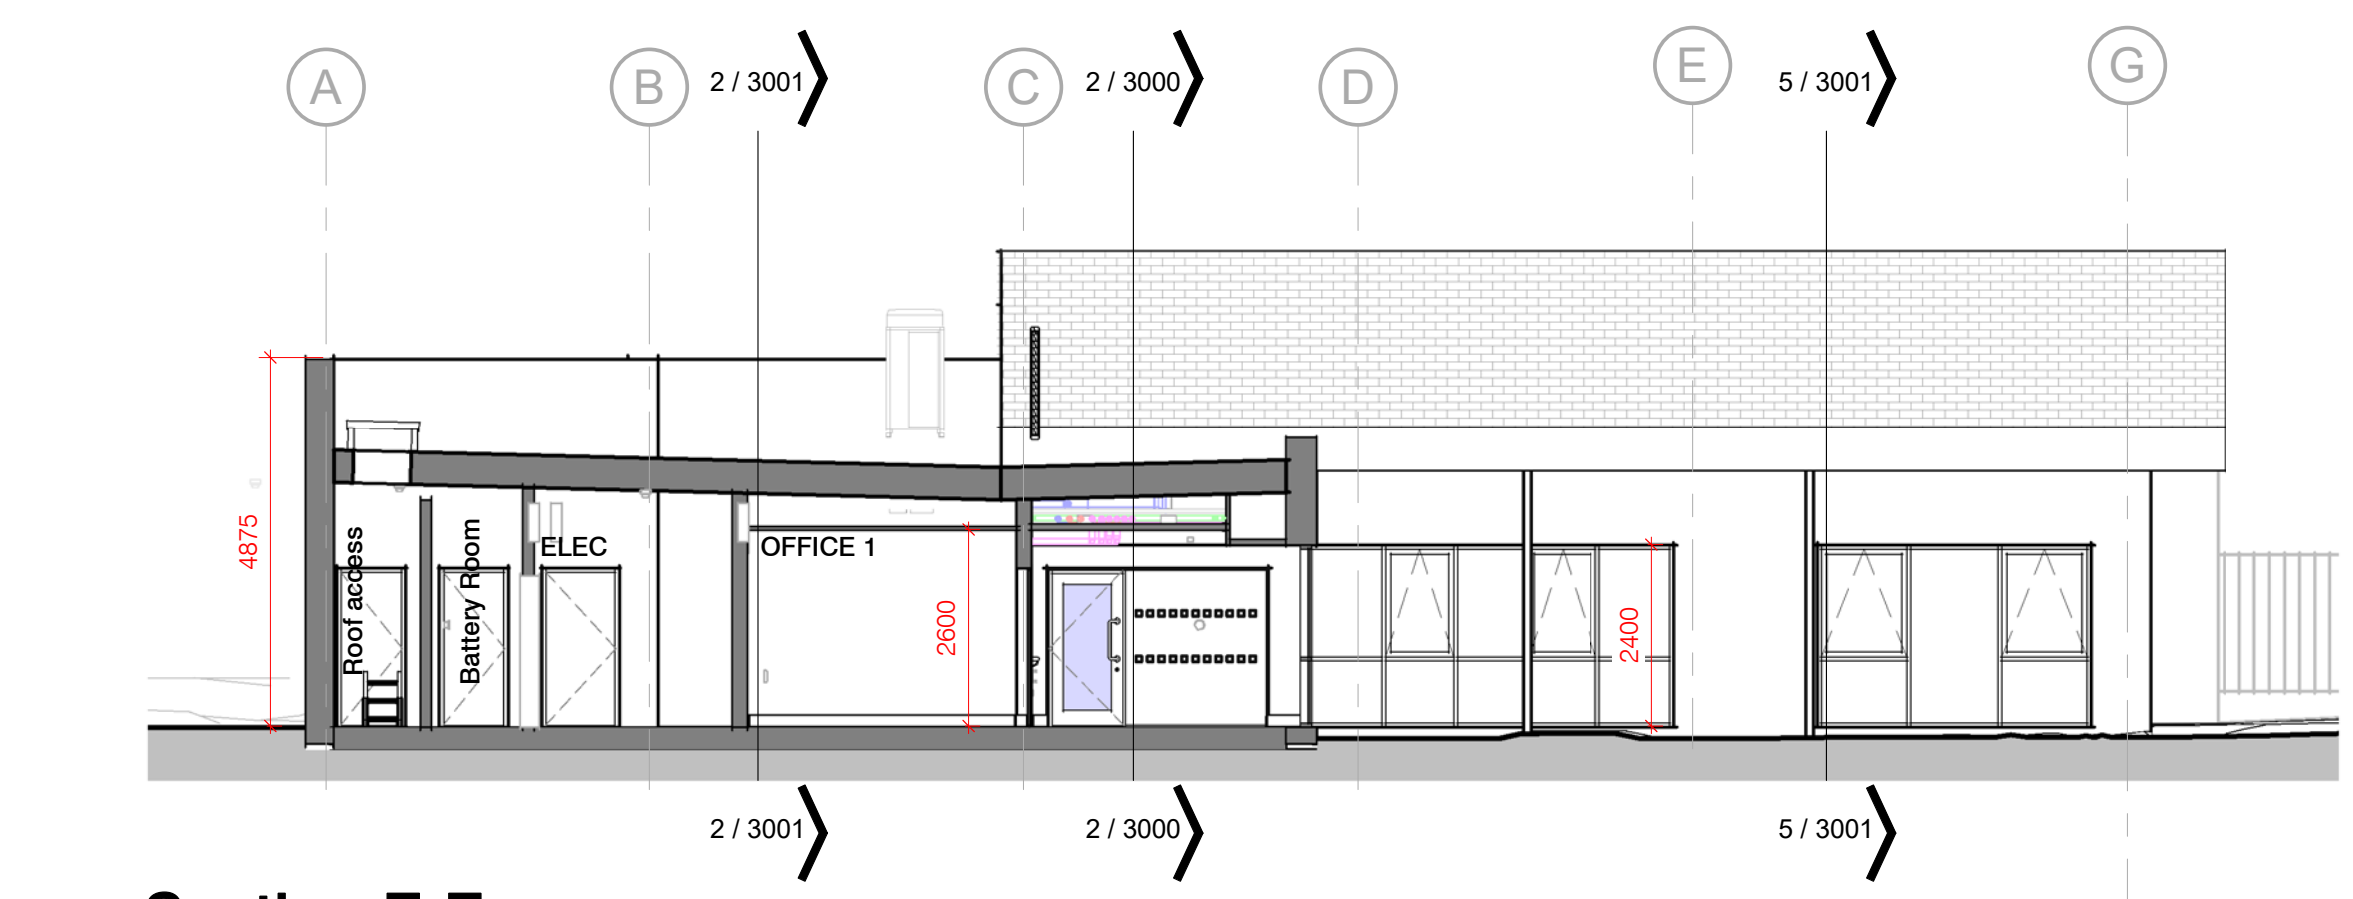


1 Section E-E
1 : 100

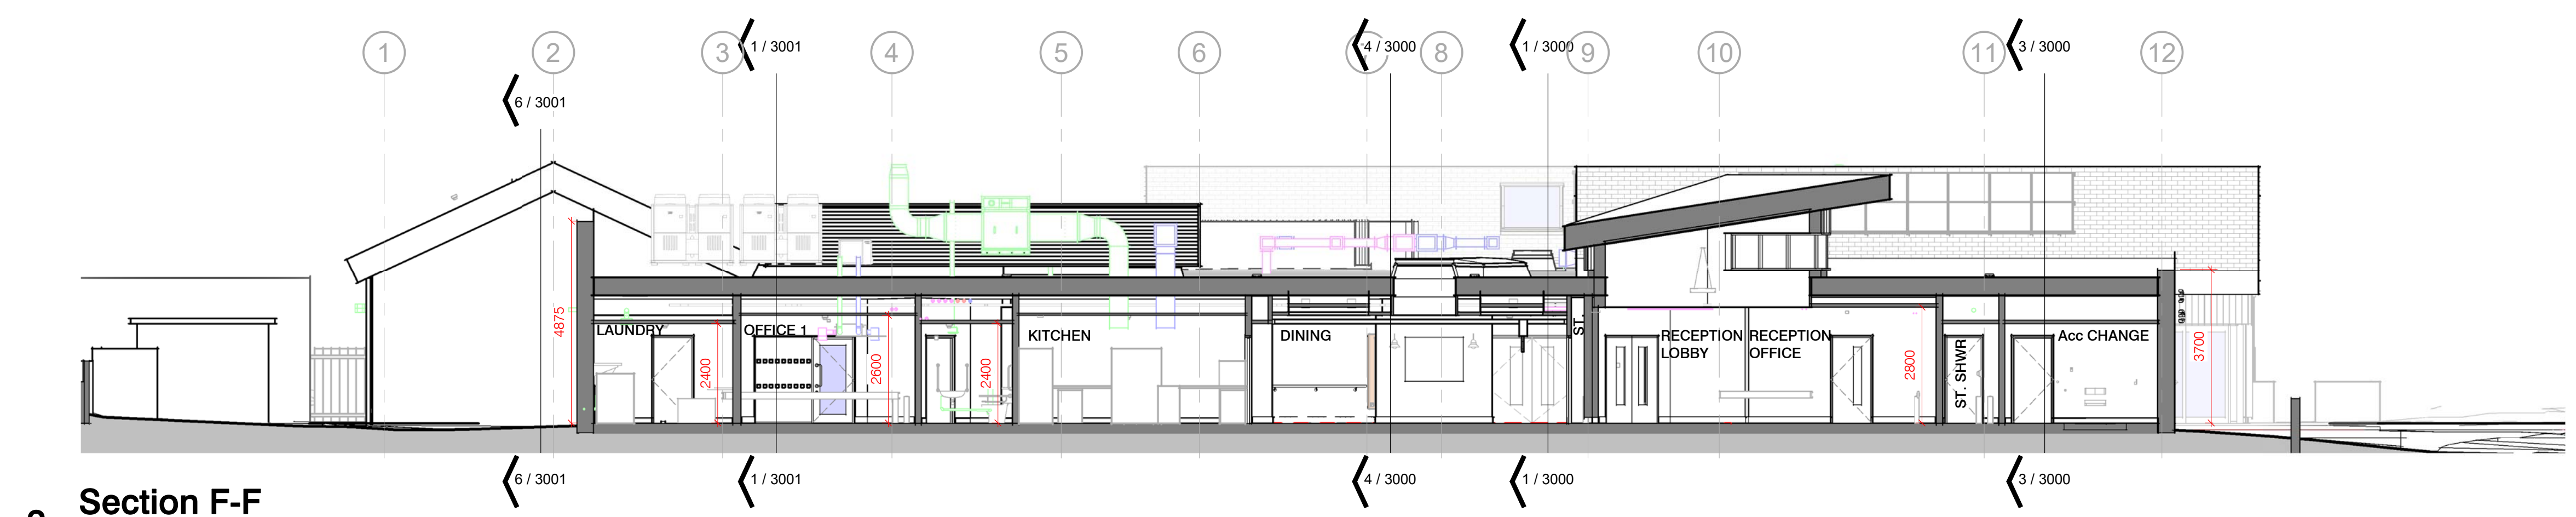


2 Section F-F
1 : 100



3 Section G-G
1 : 100

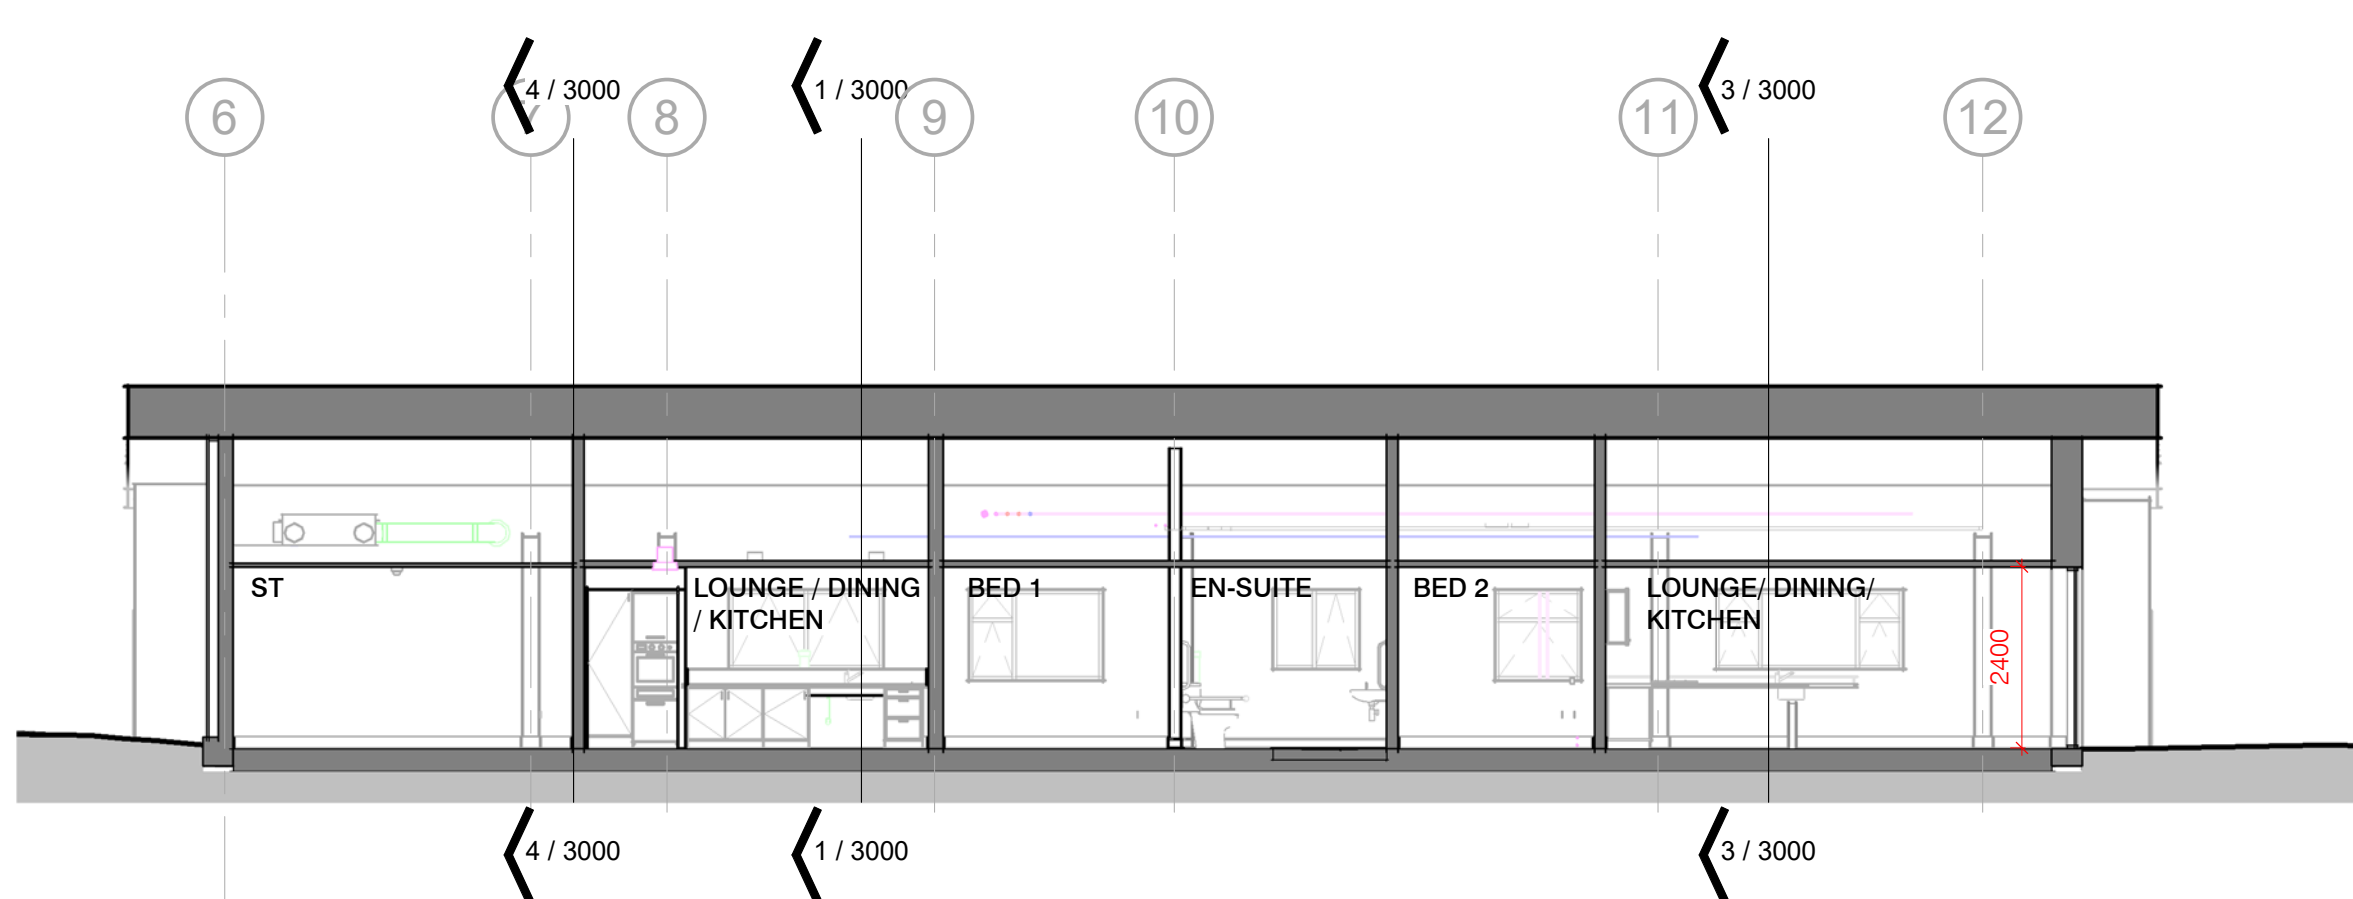

4 Section H-H
1 : 100

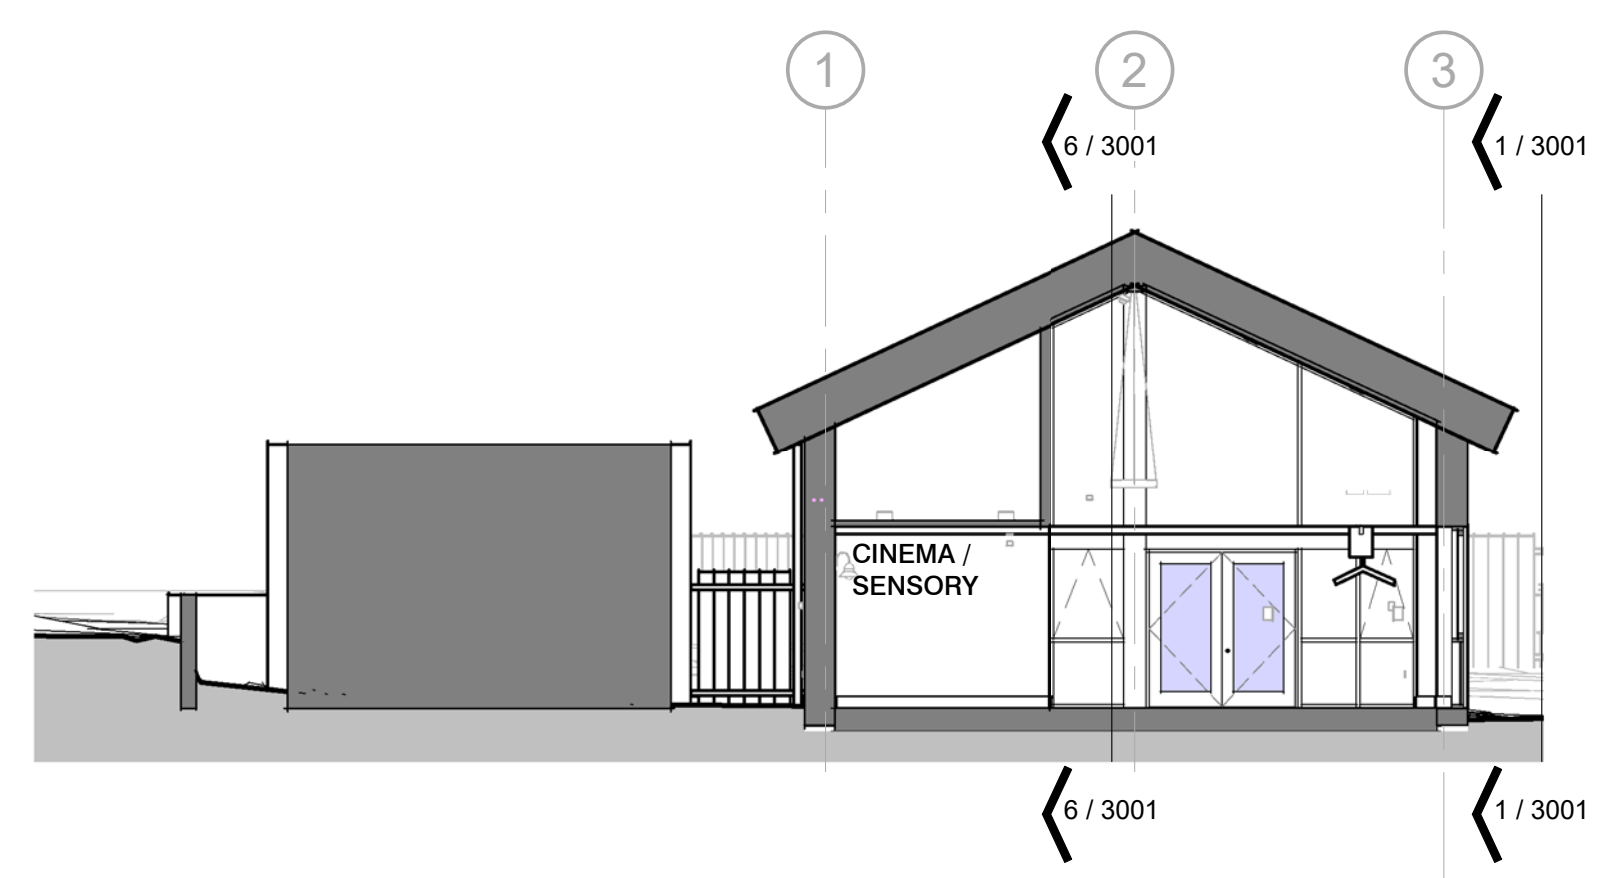

5 Section J-J
1 : 100



6 Section K-K
1 : 100

P03	MINOR DRAWING UPDATES	15/07/21	MF
P02	ISSUED FOR STAGE 3/ PLANNING	09/07/21	MF
P01	FIRST ISSUE	30/04/21	MF
No.	Revision	Date	Init

Job
KIRKLEES DEMENTIA
FACILITY_KNOWL PARK
Drawing
SECTIONS
GENERAL ARRANGEMENT SHEET 2
Client
KIRKLEES

FRANK
SHAW
ASSOCIATES
LIMITED
ARCHITECTS

Penmore House Hasland Chesterfield Derbyshire S41 0SJ Tel 01246 233255 www.frankshawassociates.co.uk			
Scale	1:100@A1	Drawn/Checked	MF
Job Number	20017	Date	10/03/21
Drawing Number	20017-FSA-01-XX-DR-A-3001	Rev	P03