


North Garden Elevation



- Materials Key**
- 1 Stone sawn face with varying course height
 - 2 Terracotta rainscreen cladding
 - 3 NBK Terrart- Various colours
 - 4 PPC doors/ windows/ curtain wall/ roof light, Schuco or similar
 - 5 Aluminium fascia/soffit cladding
 - 6 Alucabond or similar
 - 7 Natural slate roofing
 - 8 Single ply membrane
 - 9 PV panels
 - 10 PPC aluminium RWP
 - 11 PPC Louvre plant screen
 - 12 Timber garden fencing

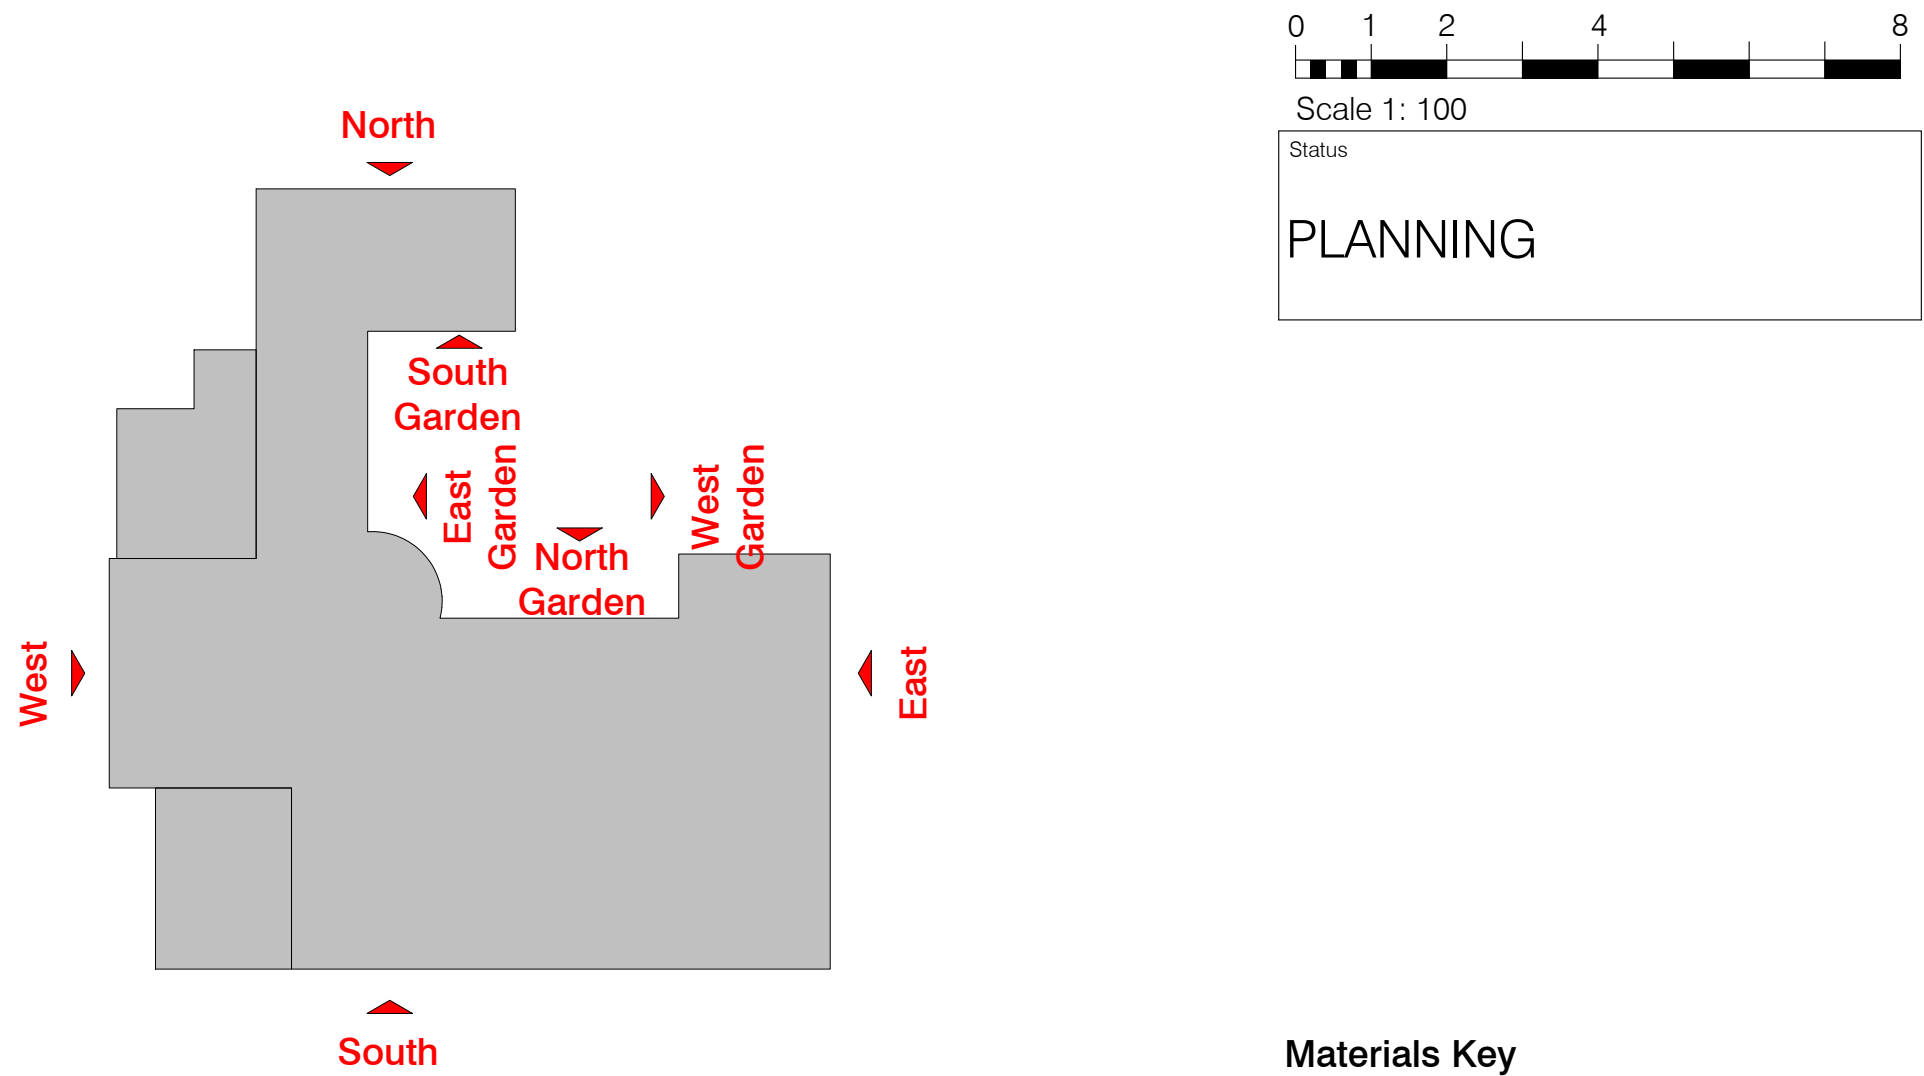

East Garden Elevation



South Garden Elevation



West Garden Elevation

P02	ISSUED FOR STAGE N/ PLANNING	06/07/21	MF
P01	FIRST ISSUE	30/04/21	MF
No.	Revision	Date	Rev
JSS			
KIRKLEES DEMENTIA FACILITY, KNOWL PARK			
Drawing			
ELEVATIONS			
Client			
KIRKLEES			

**FRANK
SHAW
ASSOCIATES
LIMITED**

ARCHITECTS

Penmore House, Hasland, Chesterfield, Derbyshire, S41 0SJ			
Tel 01246 233255 www.frankshawassociates.co.uk			
Scale: Drawn/Checked			
1:100@A0		MF	
Job Number		User	
20017		19/03/21	
Drawing Number		Rev	
20017-FSA-01-XX-DR-A-2001		P02	