


This drawing is not to be scaled. All dimensions to be checked on site.  
Discrepancies, ambiguities and / or omissions between this drawing and information given elsewhere must be reported immediately to head office for clarification before proceeding.

Legend

Site Boundary

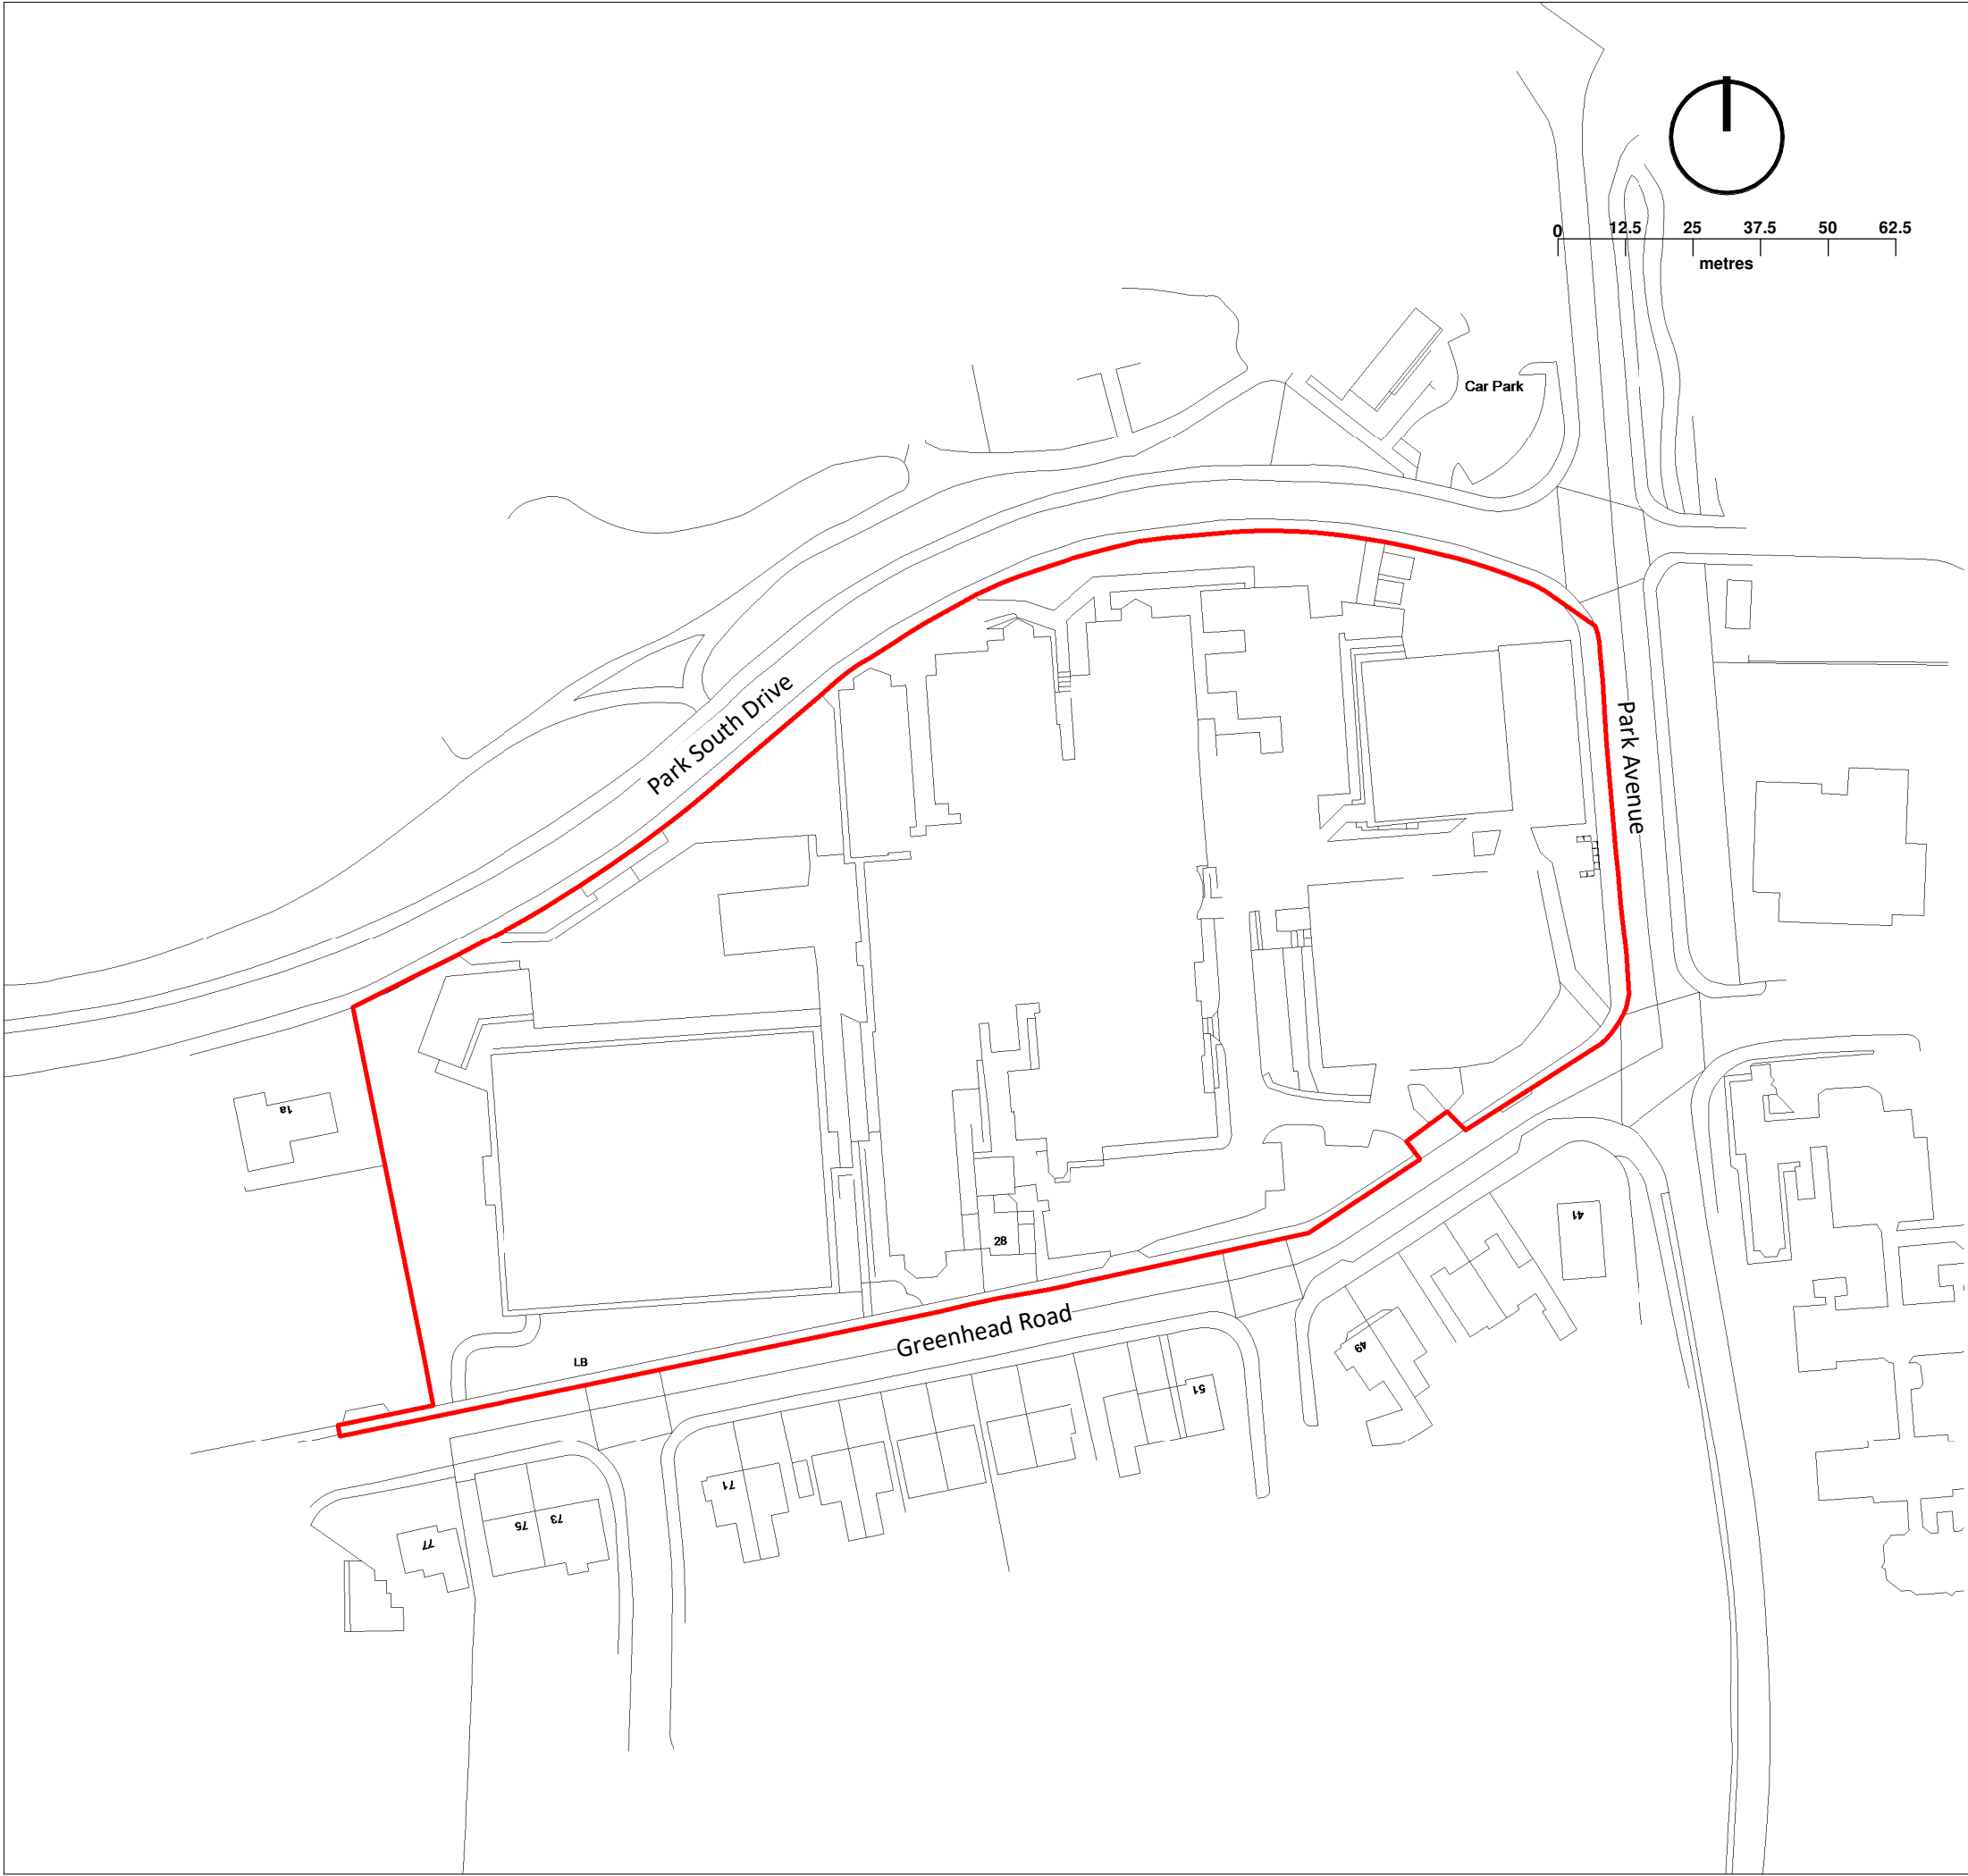

Changes in line with comments	S2	P08	CLO	IWA	18/11/21
Update to site boundary on Park Avenue	S2	P07	IWA	IWA	08/11/21
Issued for Planning	S2	P06	KMS	MGO	09/09/21
Issued for Planning	S2	P05	DWR	MGO	20/04/21
Issued for Information	S2	P04	CLO	MGO	22/03/21
Issued for Information	S2	P03	BWH	MGO	23/02/21
Scale updated	S2	P02	JGR	MGO	19/02/21
Revision	Status	Rev	Author	Aprvd	Date

oobe

GallifordTry

**newcastle:**  
studio 7 & 8, the kiln, hoults yard, walker road,  
newcastle, ne6 2hl. t: +44 (0)191 281 3775

**london:**  
the fisheries, 1 mentmore terrace, london,  
e8 3pn. t: +44 (0)203 479 2649

**glasgow:**  
177 w george st, glasgow metropolitan area,  
g2 2lb. t: +44 (0)141 301 1465

w: [www.oobe.co.uk](http://www.oobe.co.uk) e: [info@oobe.co.uk](mailto:info@oobe.co.uk)

Client	Galliford Try
Project	Greenhead College
Title	Site Location Plan

Dwg. No.	NE8659- OOB- ZZ- 00- DR- L- 0000	Scale	1 : 1250 @ A3
Revision	P08	Date	February 2021