



ELEVATION 1

MATERIAL LEGEND

- ROOF
BARREL VAULT ROOF TO BE CONSTRUCTED USING BUILT UP STEEL CLADDING.
RADIUS SET TO INSIDE OF LINER SHEET AT 90m
CLADDING SPECIFICATION - CA TWIN THERM
COLOUR - GOOSEWING GREY (RAL 7038)
- SOFFIT & EAVES / RAINWATER GOODS
SPHONIC DRAINAGE SYSTEM BY SPECIALIST. FASCIA TO BE 30mm THICK POLYESTER
POWDER COATED ALUMINIUM.
COLOUR - ANTHRACITE GREY (RAL 7016)
- WALL FLASHINGS
POLYESTER POWDER COATED ALUMINIUM FLASHING, 0.7 GAUGE ALUMINIUM
COLOUR - ANTHRACITE GREY (RAL 7016)
- WALLS - FULL HEIGHT CLADDING TO PERIMETER OF BUILDING.
- HORIZONTALLY LAID PROFILED CLADDING AT HIGH LEVEL
CLADDING SPECIFICATION - CA TWIN THERM PROFILED
COLOUR - MERLIN GREY RAL 180 40 05
- VERTICALLY LAID PROFILED CLADDING TO ALL ELEVATIONS.
CLADDING SPECIFICATION - CA TWIN THERM PROFILED
COLOUR - ALASKA GREY RAL 7000
- HORIZONTAL LAID COMPOSITE CLADDING TO ALL ELEVATIONS
CLADDING SPECIFICATION - CA TWIN THERM MR300
COLOUR - ALBATROSS GREY RAL 240 80 05
COLOUR - ANTHRACITE GREY RAL 7016
- COMPOSITE PRECAST CONCRETE SANDWICH PANEL WALL
- SERVICE DOORS
4m x 4.8m / 3m x 3m SECTIONAL SERVICE DOORS.
COLOUR - ANTHRACITE GREY (RAL 7016)
TO INCLUDE VISION PANELS
1200mm HIGH YELLOW & BLACK PROTECTIVE STEEL BOLLARDS INTERNALLY & EXTERNALLY.
- FIRE EXIT DOORS
GALVANISED STEEL DOORS AND FRAMES.
COLOUR - ANTHRACITE GREY (RAL 7016)
- MAIN ENTRANCE DOORS
ENTRANCE DOORS TO BE AUTOMATIC REVOLVING DOORS WITH ABILITY TO STOP
ROTATION AND FOLD BACK FUNCTION FOR EMERGENCY EXIT. FULL HEIGHT BRUSHED
STAINLESS STEEL DOOR HANDLES TO BOTH SIDES OF DOOR LEAF. ADDITIONAL
IRONMONGERY AND FIXTURES AS GOODRICH SPEC.
- FRAME COLOUR - ANTHRACITE GREY (RAL 7016)
- MAIN ENTRANCE CURTAIN WALLING
DOUBLE GLAZED POWDER COATED ALUMINIUM FRAMED CURTAIN WALLING.
INCORPORATING GLAZED SPANDREL PANELS AT THE CEILING VOID.
FRAME COLOUR - ANTHRACITE GREY (RAL 7016)
TO INCLUDE LETTERBOX NEXT TO THE ENTRANCE DOORS AS INDICATED ON THE
ELEVATIONS. LETTERBOX SETTING OUT TBC
1200mm HIGH BRUSHED STEEL BOLLARDS EXTERNALLY
- OFFICE WINDOWS
TOP HUNG DOUBLE GLAZED POWDER COATED ALUMINIUM FRAMED
WINDOWS.
FRAME COLOUR - ANTHRACITE GREY (RAL 7016) OPENING LIGHTS AS
INDICATED ON ELEVATIONS
- ENTRANCE FEATURE FLASHING
POWDER COATED ALUMINIUM FLASHING TO THE MAIN ENTRANCE
COLOUR - ANTHRACITE GREY (RAL 7016)
- DOOR AND WINDOW FLASHINGS
POWDER COATED METAL/ALUMINIUM FLASHING TO THE DOORS
AND OFFICE WINDOWS
COLOUR - ANTHRACITE GREY (RAL 7016)
- ROOF LIGHTS
THERMA-LIGHT OR SIMILAR APPROVED TRIPLE SKINNED GRP
ROOFLIGHT ASSEMBLY TO ACHIEVE A U-VALUE OF 1.3W/m2K.
INTERNAL ROOFLIGHT LINING WILL BE CLASS - AND EXTERNAL
CLASS 3 AS PER SPEC.
- WAREHOUSE WINDOWS
DANPALON - 22MM FACADE WINDOW AS SPECIFIED BY WINVIC


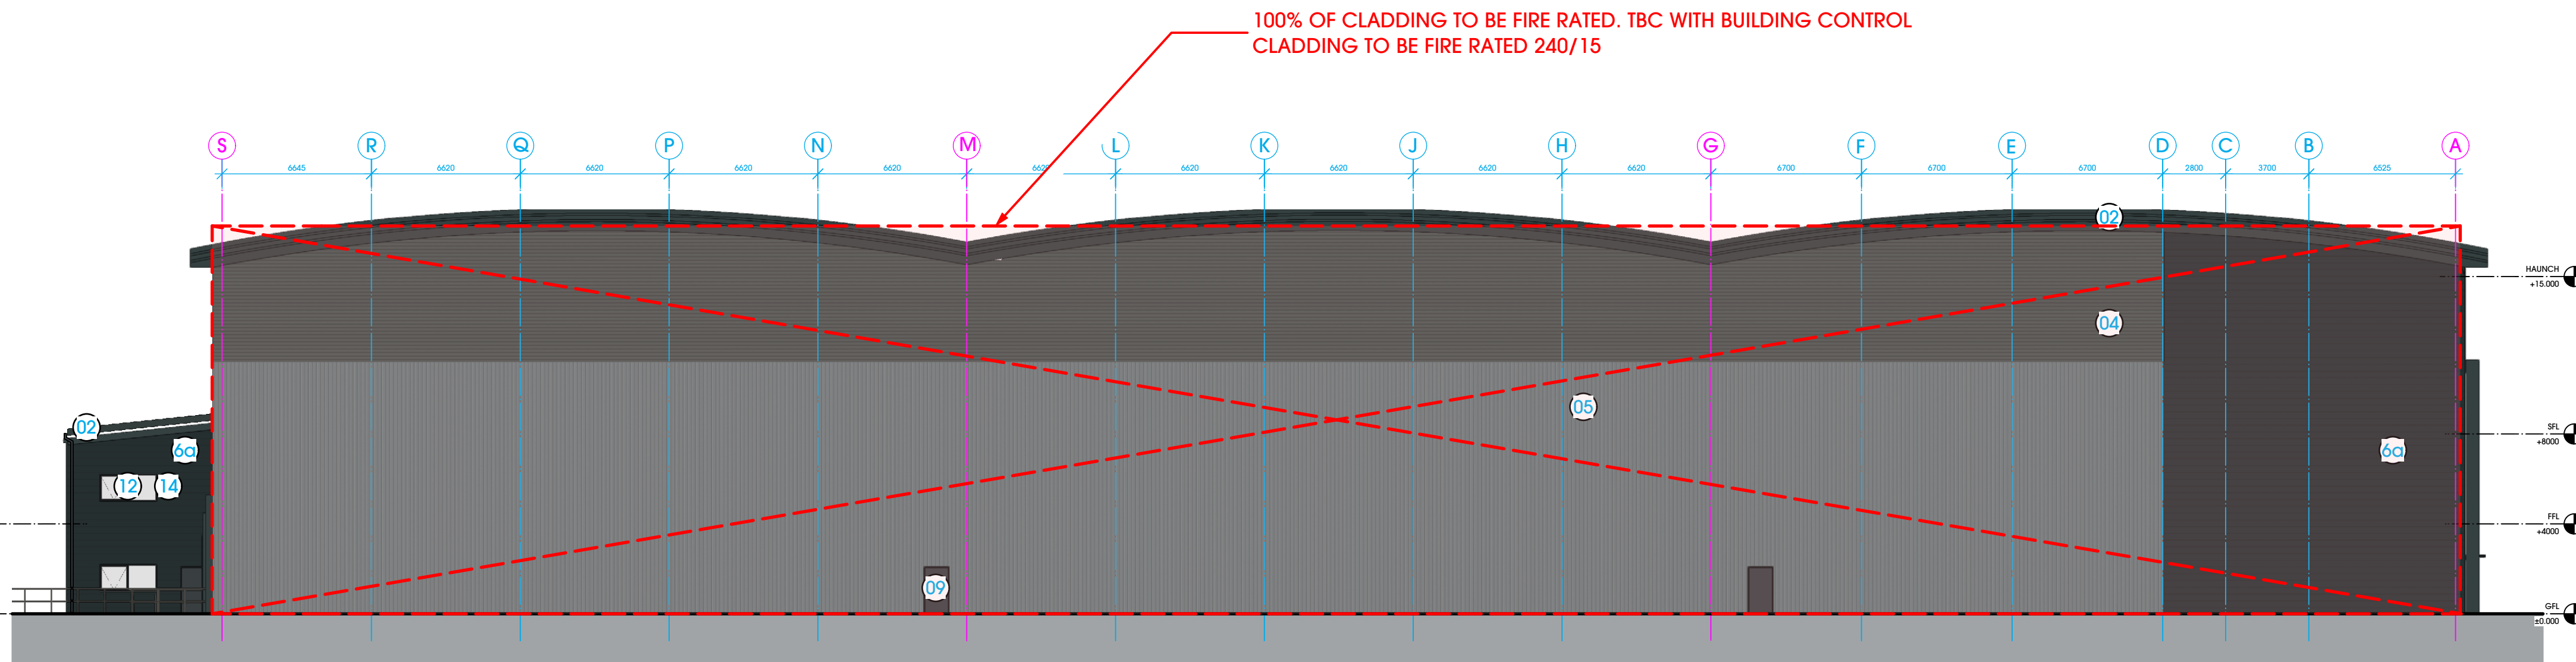


ELEVATION 2

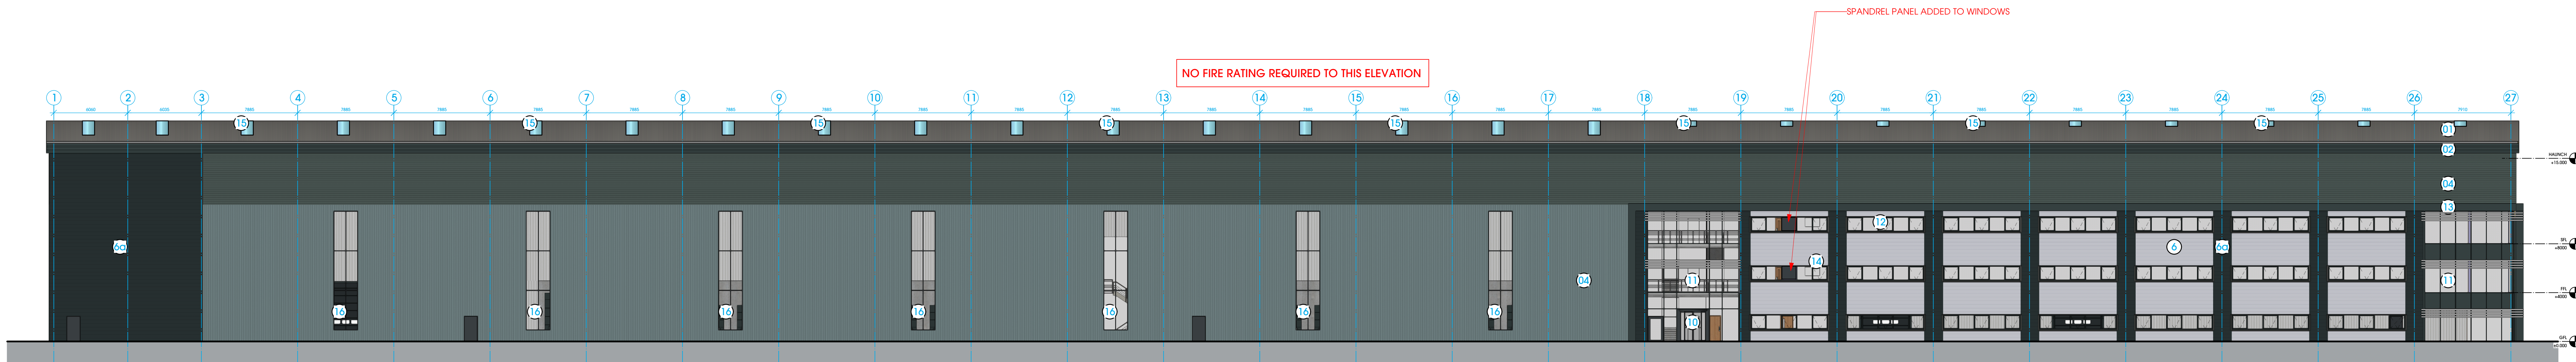

ELEVATION 3

ELEVATION KEY

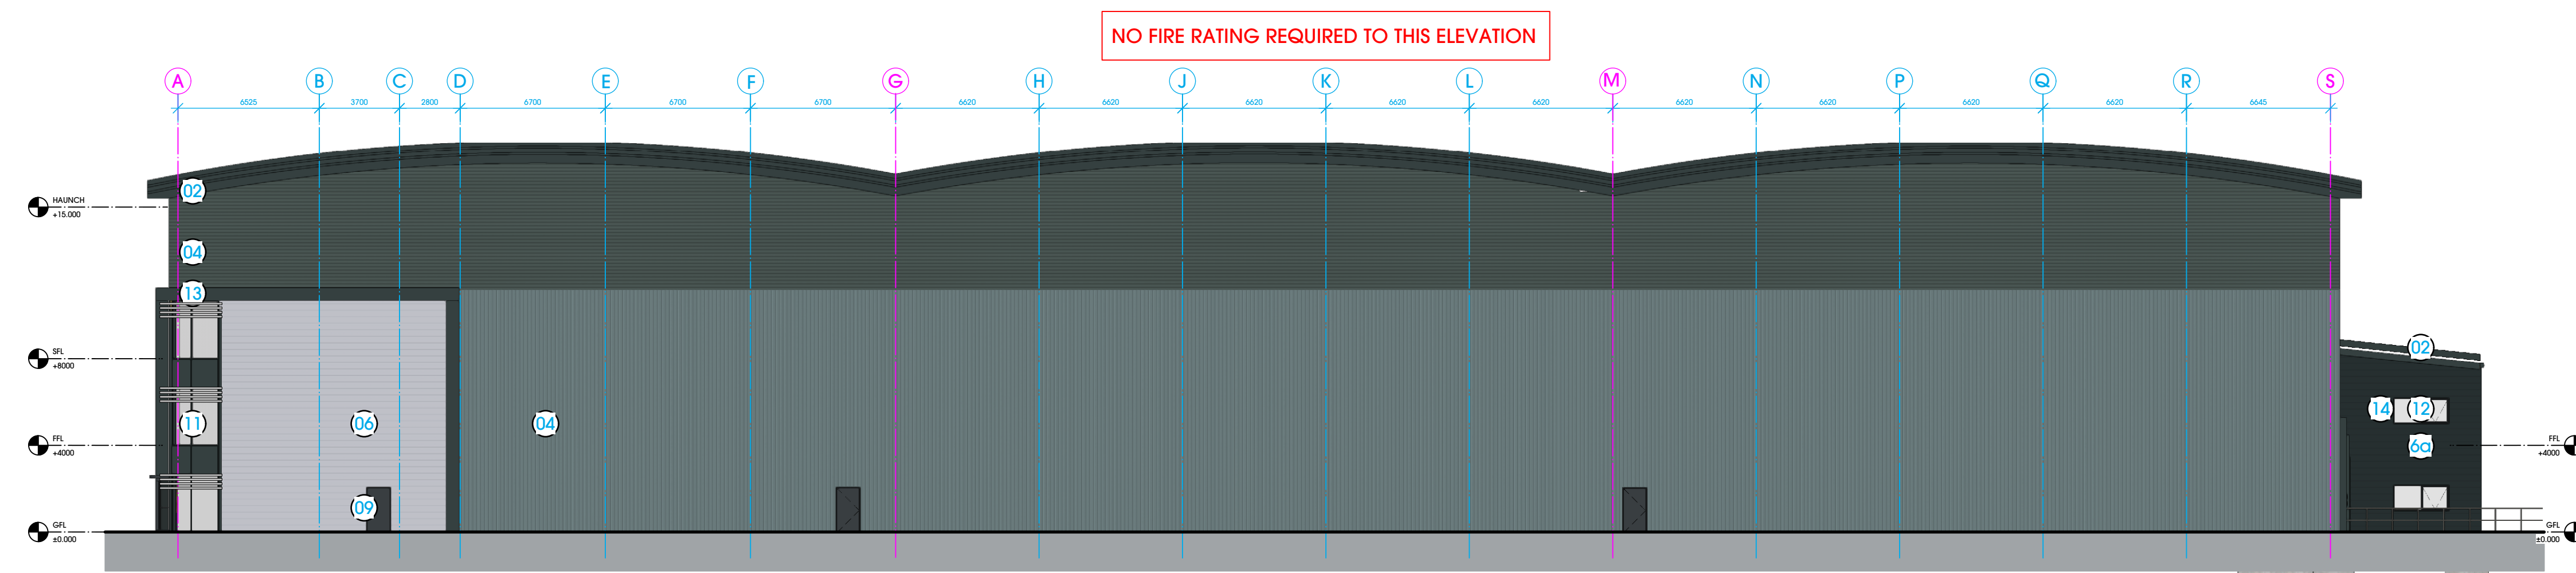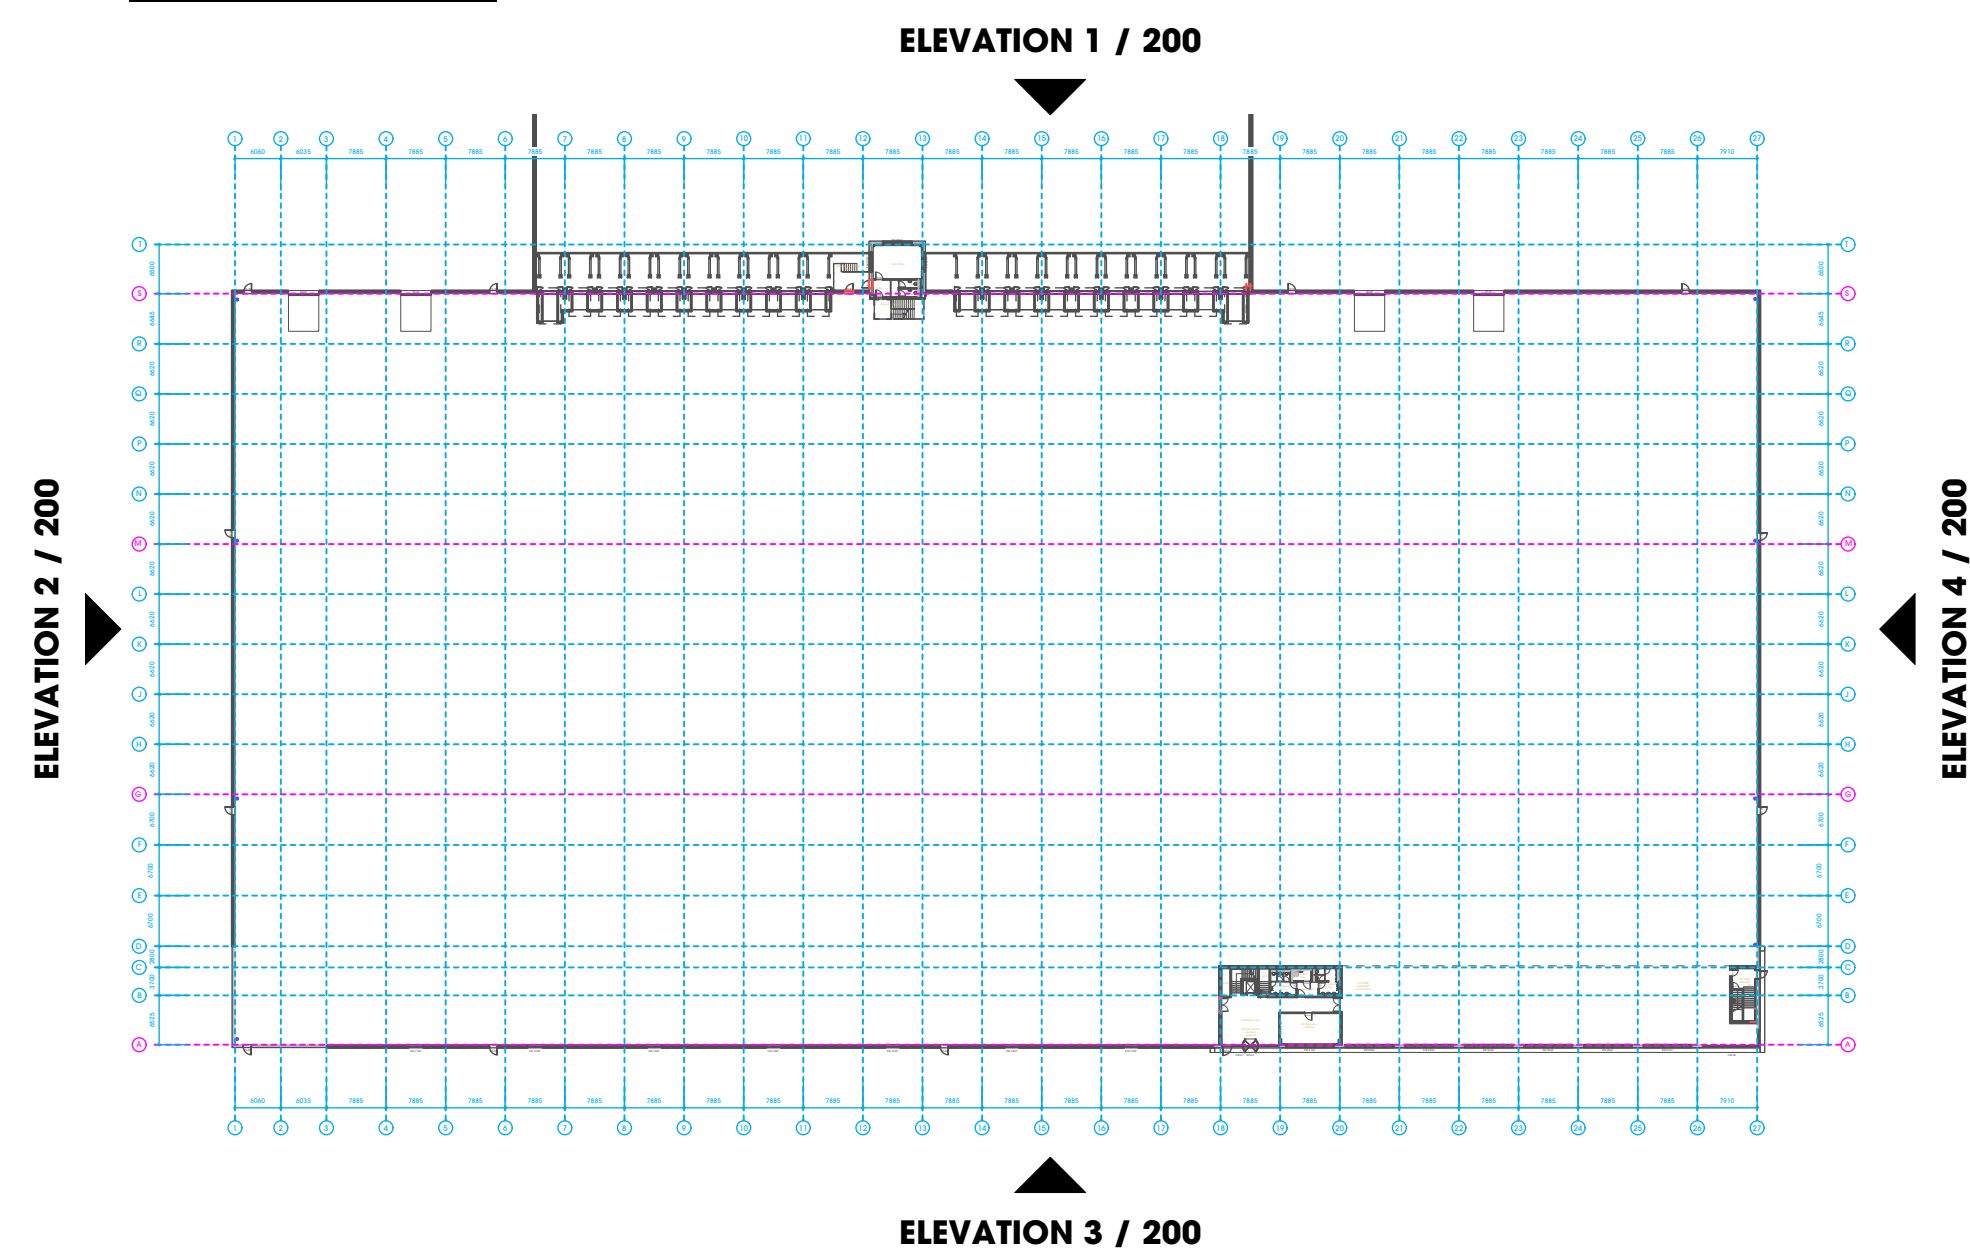

ELEVATION 4

ALL INCOMING SERVICES SUBJECT TO
CONFIRMATION BY THE MAIN
CONTRACTOR.

REFER TO FIRE BOUNDARIES DRAWINGS
FOR INFORMATION ON FIRE BOUNDARY
REQUIREMENTS

ALL U VALUES TO BE IN ACCORDANCE
WITH THE SBEM REPORT, PROVIDED BY THE
MAIN CONTRACTOR.

DRAWING TO BE READ IN CONJUNCTION
WITH GOODRICH WRITTEN
SPECIFICATION.

ALL STRUCTURE SHOWN INLINE PRP
CONSULTING ENGINEERS INFORMATION.

SUBJECT TO DETAILED DESIGN BY
STEELWORK SUB CONSULTANT.

Rev.	Date	Description
P06	24/11/2021	SPANDREL PANEL NOTE
P04	20/11/2021	BRID SCALE REVISION
P04	22/10/2021	Construction team drawings, RWP added to full office, fire boundary walls highlighted
P04	16/09/2021	Additional notes added: Roof lights added to elevations 1 & 3
P02	13/07/2021	Drawing number updated to full naming convention, Palm, Construction team

MAN
J1
(Drawn)

TUNGSTEN
PROPERTIES LTD

client
Super B, M606 Bradford

drawing title
Elevations

project No.	originator	volume	floor level
P21025	HTC	BR	ZZ
type of doc.	role	dwg no.	rev.
M3	A	C200	P06
full dwg no.			
P21025	_HTC_BR_ZZ_M3_A_C200	_P06	

date	June 21
status	Construction
scale	1:200 @ISO A0
drawn	MbN checked DW
job no.	2454

htcarchitects

York Place Studio
8 Britannia Street
Leeds LS1 2JZ
T: 0113 244 3407
W: www.htcarchitects.co.uk
E: info@htcarchitects.co.uk