



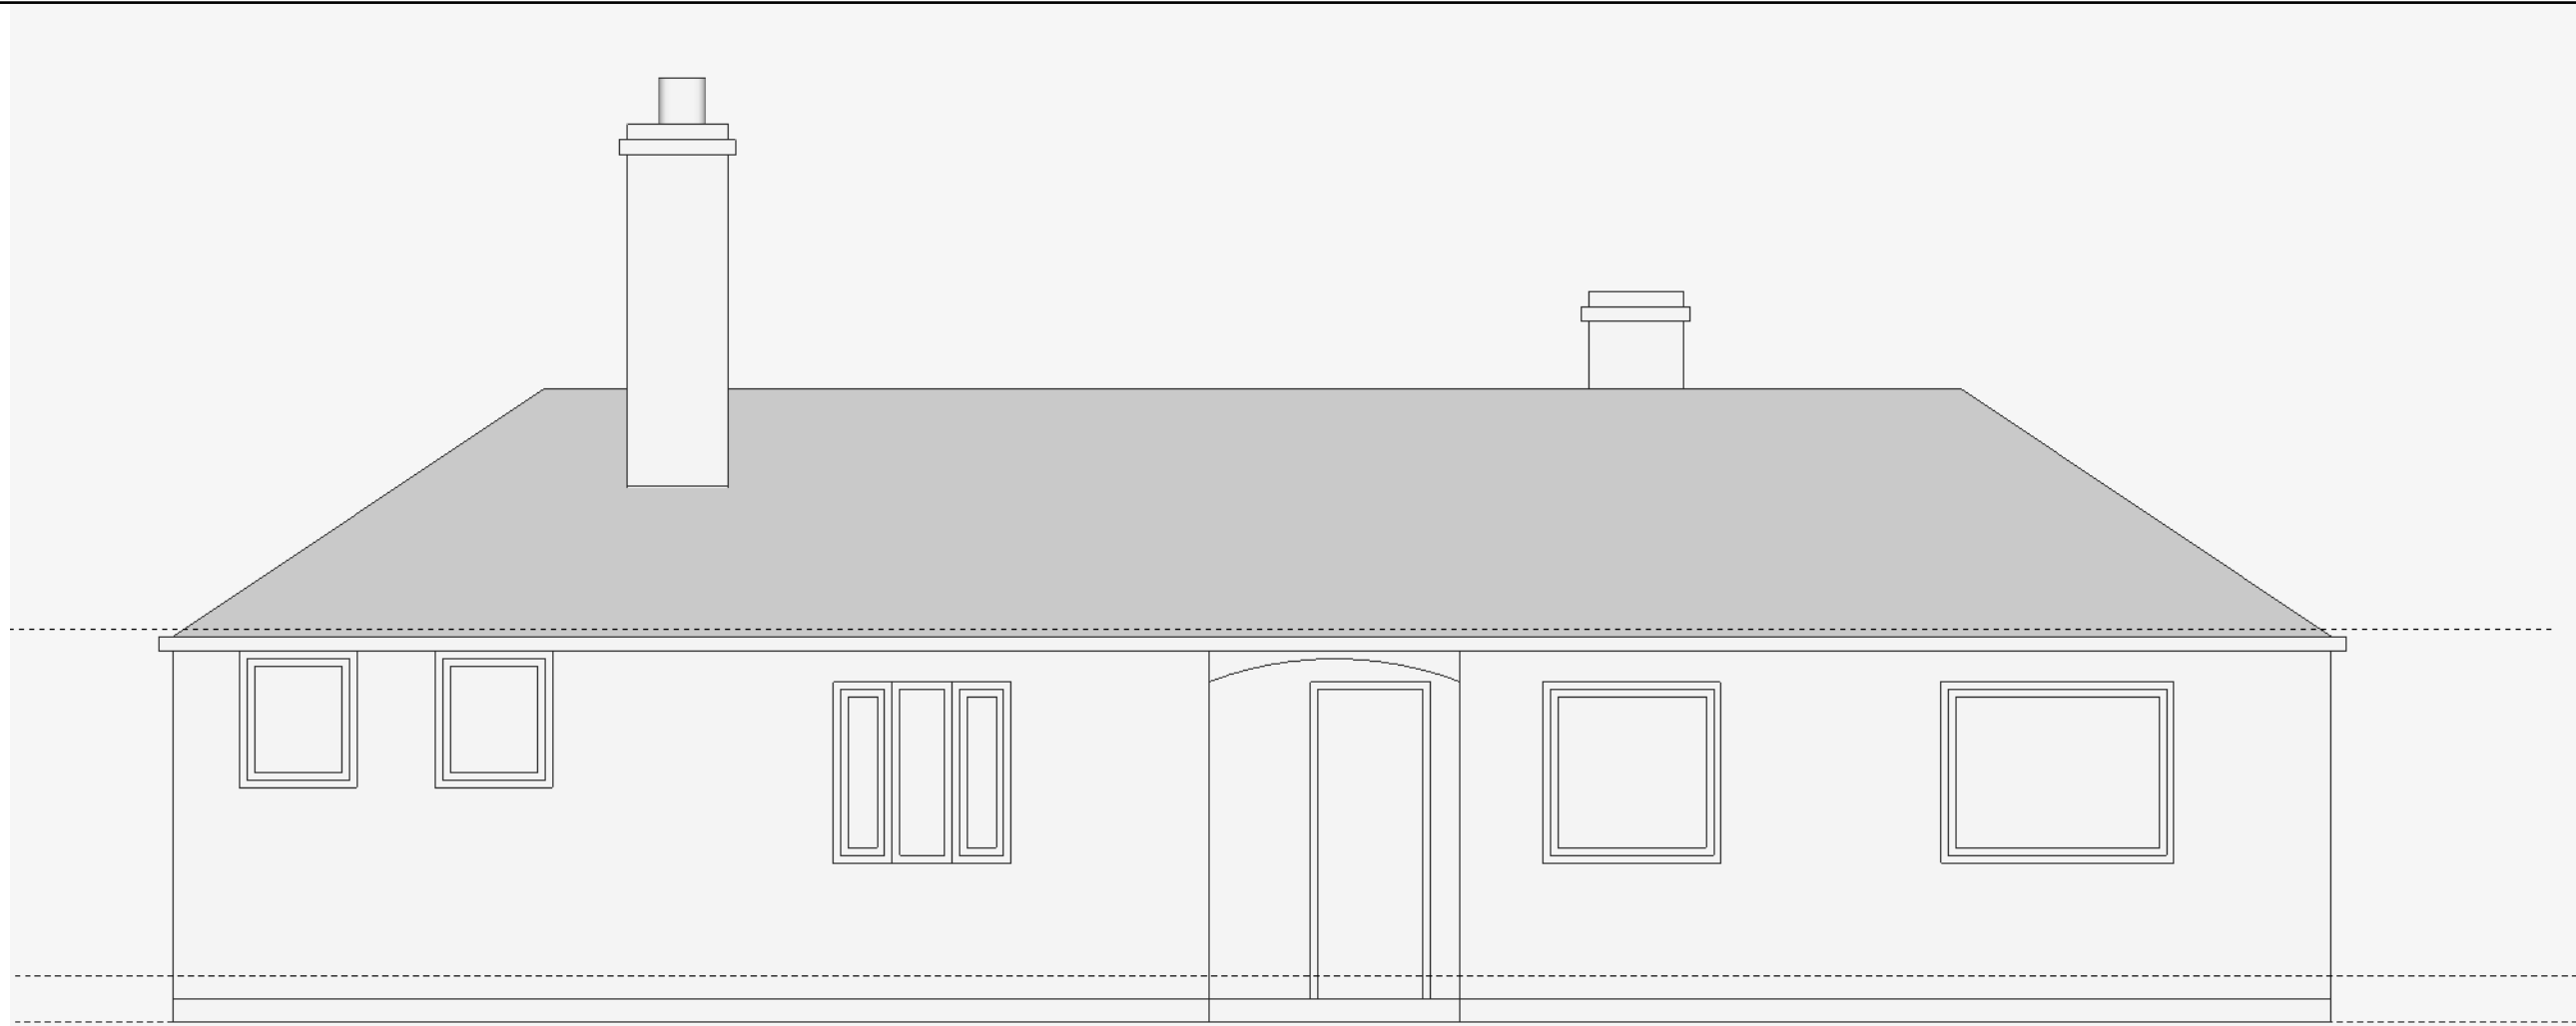

entrance elevation

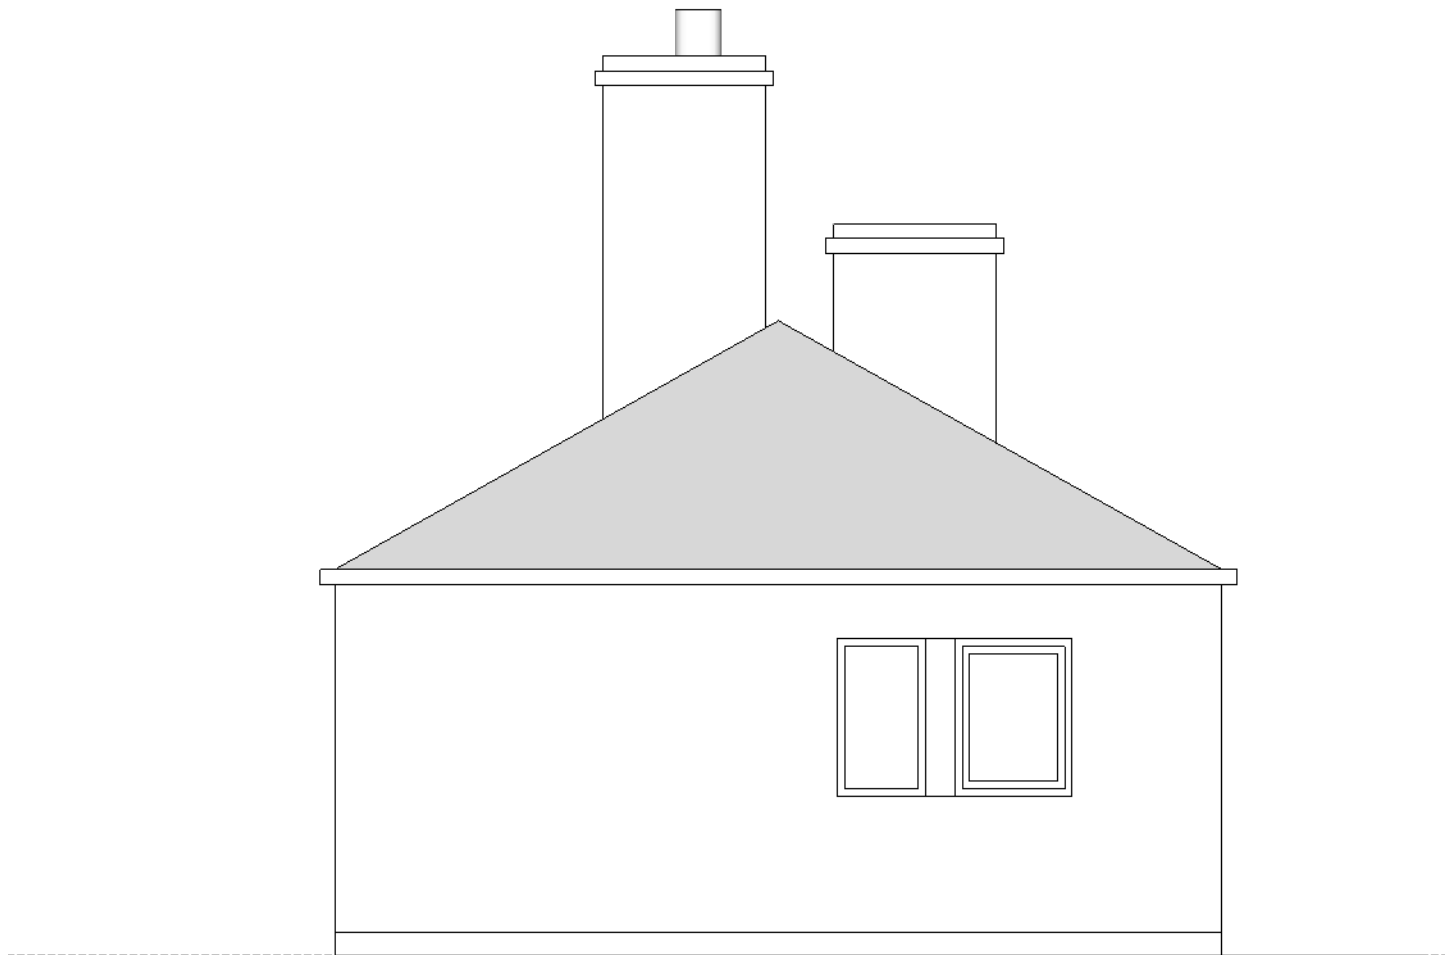

side elevation



Jade3 Architecture Ltd

Jade3 Architecture Ltd, Studio 12, Silver Street, Wakefield, WF1 1UY
Cellphone . 07535 740097 www.jade3architecture.co.uk

1 Una Place, Huddersfield

Project No. 2021 Enquiry 93
Project Title existing entrance and side elevations

Drawn By Reviewed By MC Scale 1:50 @A3 size Date 09/01/2022

Drawn No. 105 Reviewed Title Revision

Important Notice
Do not scale off this drawing. Critical dimensions should be checked on site prior to works commencing. Dimensional conflicts should be brought to the company's attention as soon as they become apparent. Failure to do so could render the contractor liable for subsequent losses. Copyright in this drawing and any work executed from this drawing remains the property of Jade3 Architecture Ltd.

© Copyright Jade3 Architecture Ltd.