



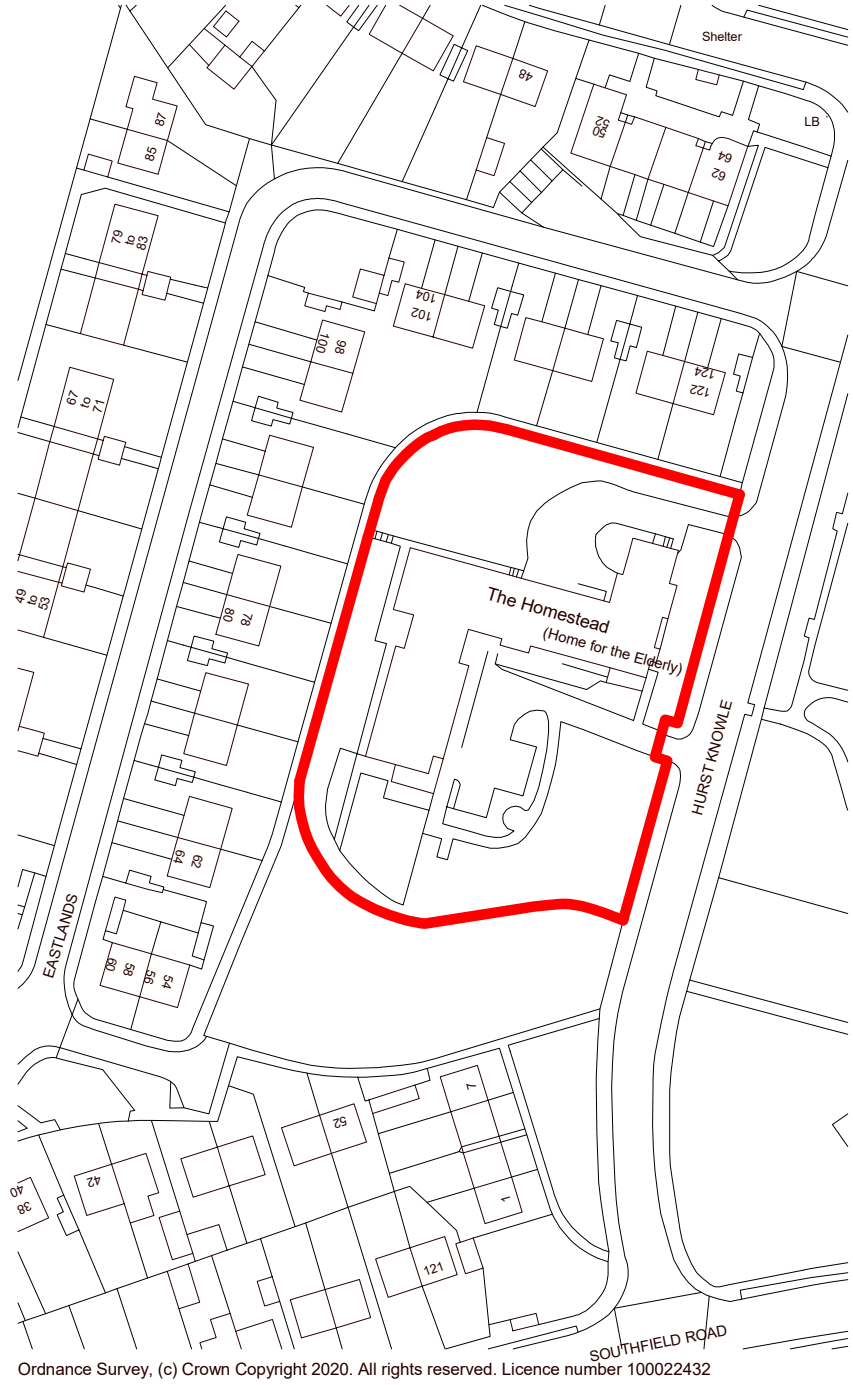

1 SITE LOCATION PLAN EXISTING
1 : 1250

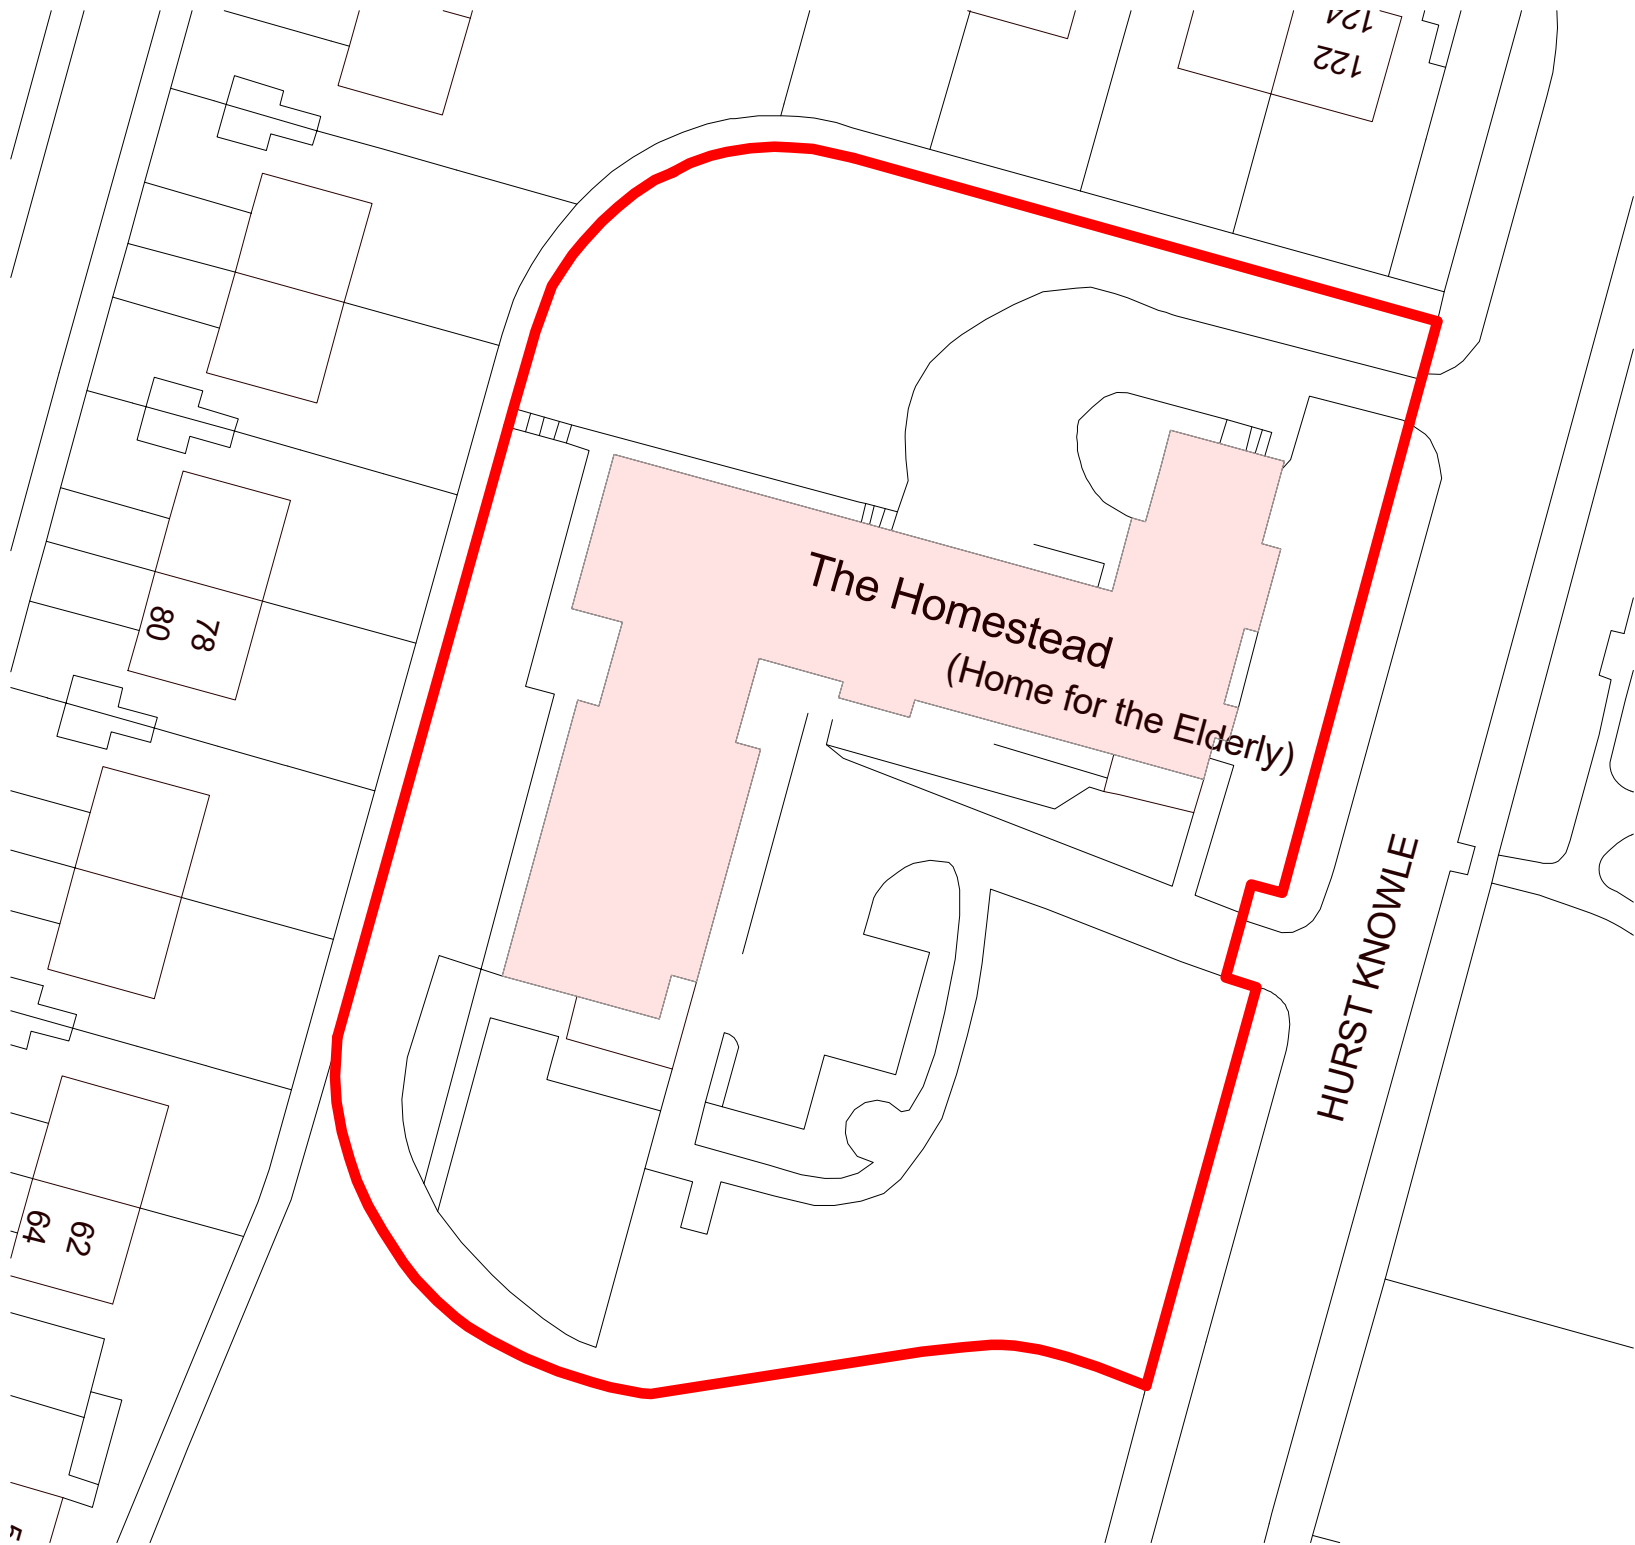

2 BLOCK PLAN EXISTING
1 : 500



3 BLOCK PLAN PROPOSED
1 : 500

05102040

Scale 1: 500

Status

PLANNING

Key

Site boundary

Existing Knowl Park House to be demolished

Main building entrance

Secondary building entrance (staff/maintenance)

Secondary building entrance (garden access)

P04	EXTERNAL WC RELOCATED, RECEPTION UPDATED	25/01/22	MF
P03	UPDATED EXTERNAL WC, & MEP PLANT AND ASSOCIATED LANDSCAPE	21/01/22	MF
P02	DRAWING UPDATED	25/11/21	MF
P01	FIRST ISSUE	21/10/21	MF
No.	Revision	Date	Initis

Job
KIRKLEES DEMENTIA CARE CENTRE
THE HOMESTEAD
Drawing
SITE LOCATION AND SITE BLOCK
PLAN
Client
KIRKLEES

FRANK

SHAW

ASSOCIATES

LIMITED

ARCHITECTS

Penmore House	Hasland	Chesterfield	Derbyshire	S41 0SJ
Tel 01246 233255	www.frankshawassociates.co.uk			
Scale	Drawn/Checked			
1:1250, 1:500@A1	MF			
Job Number	Date			
20309	21/10/21			
Drawing Number	Rev			
20309-FSA-01-00-DR-A-0001	P04			