



1 Section A-A
1 : 100



2 Section B-B
1 : 100

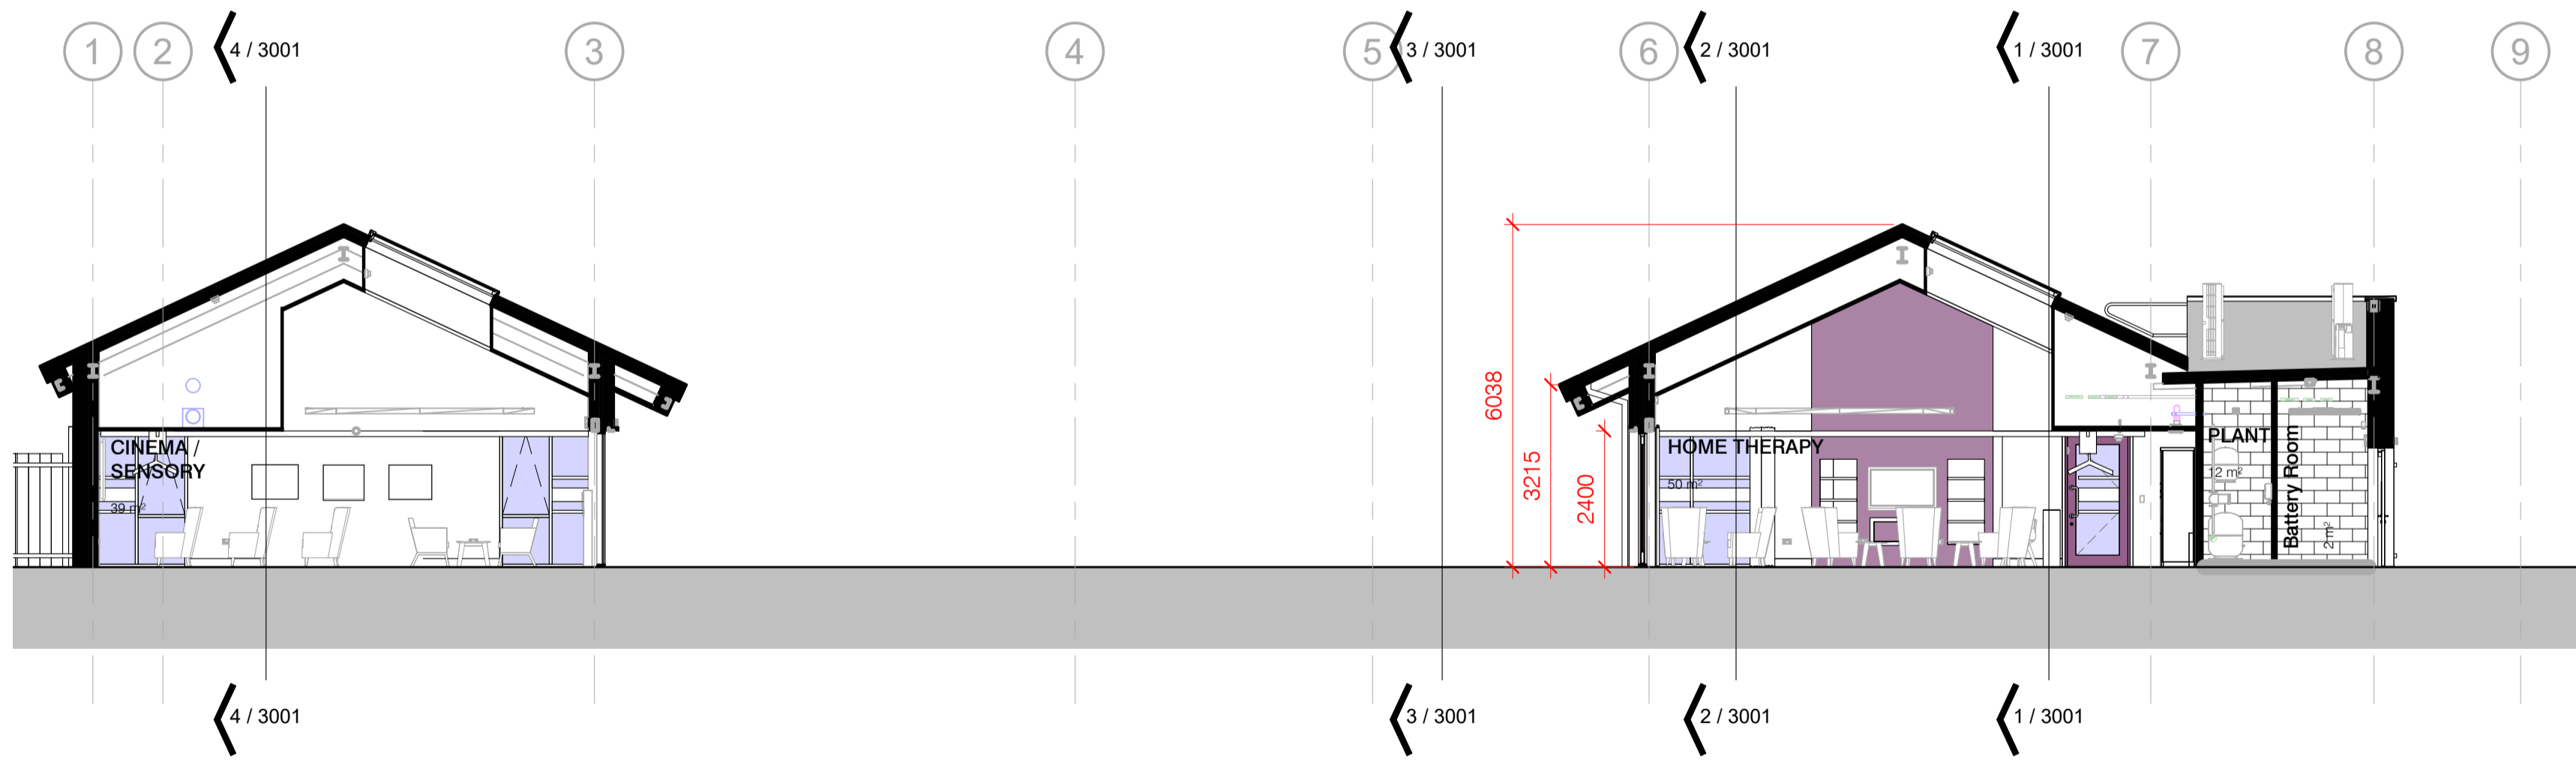


3 Section C-C
1 : 100

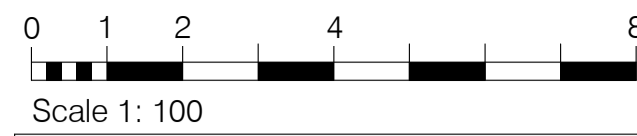

Scale 1: 100

Status

PLANNING

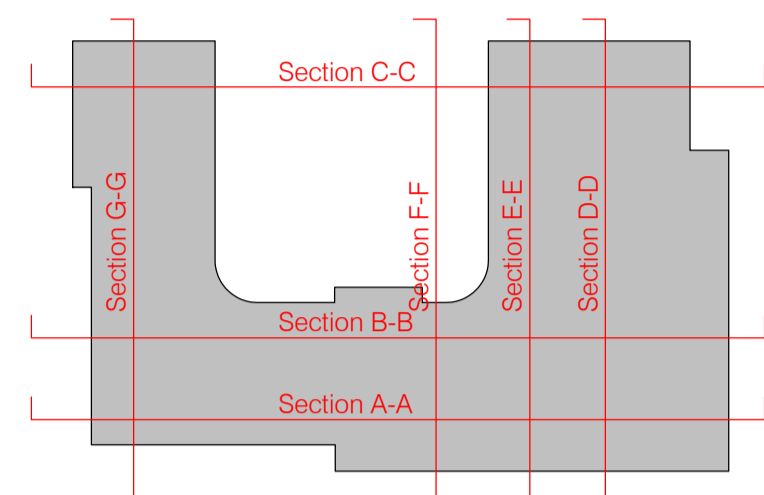

No.	Revision	Date	Initls
P04	UPDATED EXTERNAL WC, & MEP PLANT AND ASSOCIATED LANDSCAPE	21/01/22	MF
P03	PVs & MEP PLANT ADDED	29/01/21	MF
P02	UPDATED FOLLOWING CLIENT COMMENTS	21/10/21	MF
P01	FIRST ISSUE	01/07/21	MF

KIRKLEES DEMENTIA CARE CENTRE
THE HOMESTEAD

Client
KIRKLEES

FRANK SHAW ASSOCIATES LIMITED ARCHITECTS

Penmore House Hasland Chesterfield Derbyshire S41 0SU
Tel 01246 233255 www.frankshawassociates.co.uk

Scale 1:100@A1 Drawn/Checked MF
Job Number 20309 Date 30/06/21
Drawing Number 20309-FSA-01-XX-DR-A-3000 Rev P04