


SECTION A - A
SCALE 1:50

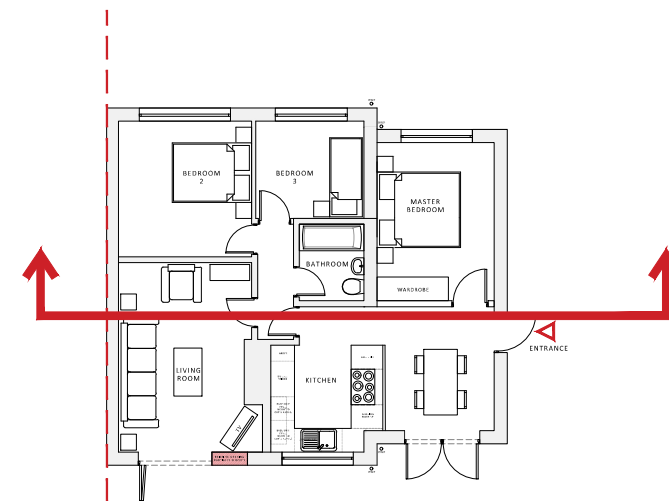

SECTION A - A
NTS

260 KELDREGATE
DEIGHTON
HUDDERSFIELD
HD2 1LE

Client
MR KENNERDALE

Drawing
SECTION A - A

Drawing No.
03 - 001

Date
NOVEMBER 2021

Scale
1:50 @ A3

Revision
A - 07.06.22 - Layout Updated.
B - 11.08.22 - Layout Updated.

Disclaimer Notice
DO NOT SCALE FROM THIS DRAWING.
All dimensions / sizes shown are for reference purpose only. All contractors are to carry out site surveys to determine correct measurements. No responsibility shall be borne by JR Design should contractors fail to carry out site surveys to determine their requirements.

Copyright Notice
This drawing is the property of JR Design. No part of this drawing may be reproduced without the express and written consent of JR Design.

DRAWING PRODUCED BY:
JR DESIGN

Tel: +447950 770 886
E: Jaderufus@hotmail.com

