



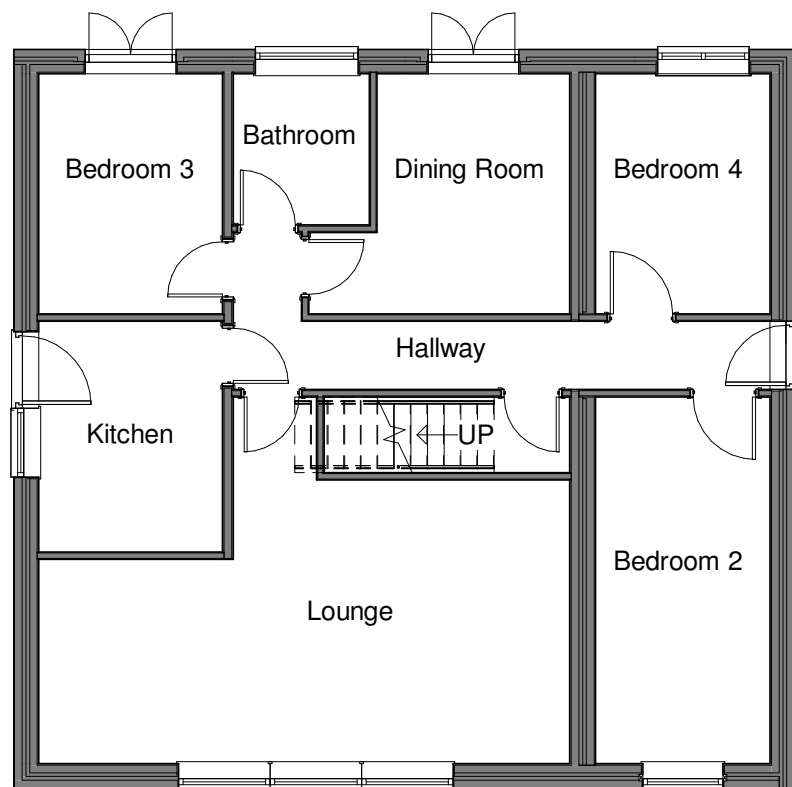

**Proposed Ground Floor**  
1 : 100

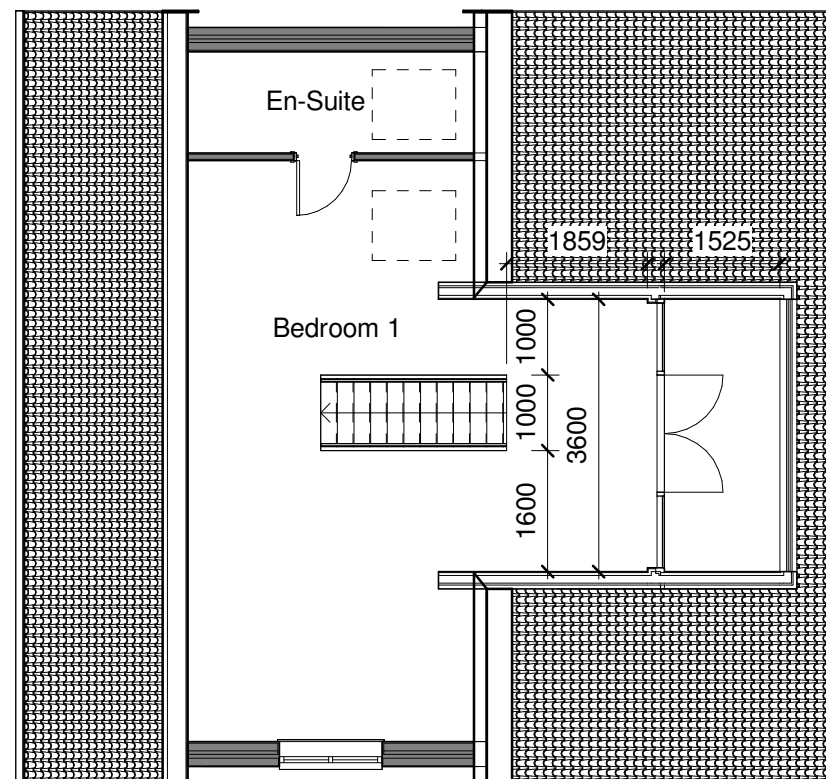

**Proposed First Floor**  
1 : 100

| Revision                                        | Description |
|-------------------------------------------------|-------------|
| Location                                        |             |
| 9 Tweed Close<br>Birstall<br>Batley<br>WF17 0PE |             |
| Title Proposed Plans                            |             |
| Scale 1 : 100 @A3                               |             |
| Drawing No. S22367 / P-105                      |             |
| Revision                                        |             |
| hello@spokelimited.co.uk tel: 0113 335 0975     |             |

**SPOKE**  
ARCHITECTURAL DESIGN

This drawing is copyright and shall not be reproduced without permission of Spoke Architectural Limited. Do not scale from this drawing, use figured dimensions only. It is the Contractors responsibility to check all dimensions on site.

This drawing is to be read in conjunction with all Structural Engineers' drawings.

It is the Contractors responsibility to ensure compliance with Building Regulations.

This drawing is to be read in conjunction with all Spoke's relevant drawings and schedules.