


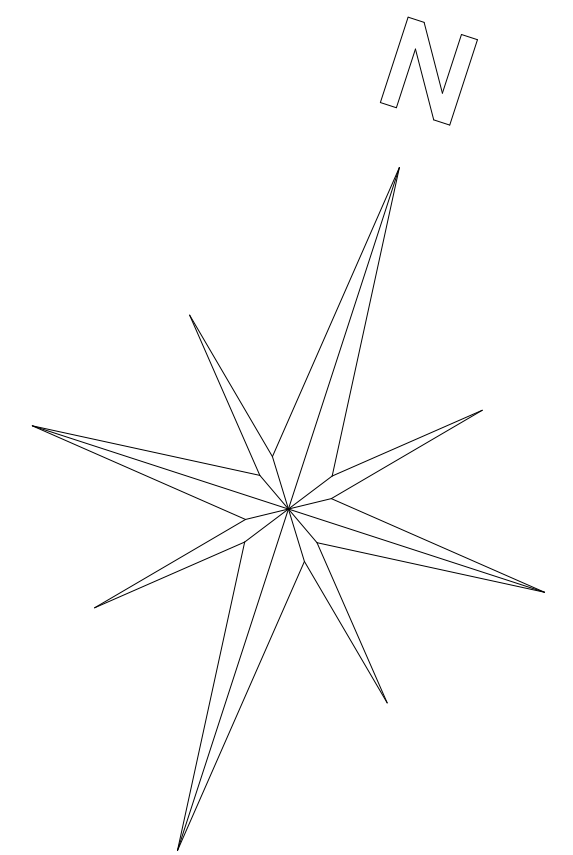

Richlea (Leeds) Ltd
24 intake Road
Pudsey
Leeds
LS28 9BZ

Visit us at www.richlea.org.uk

Contact: Richard Burrows
Tel: 07866 519 100
e-mail: richlea.leeds@hotmail.co.uk

Project
Rear extension
8 Ashbourne View
Cleckheaton
BD19 5JE

Block Plan

Drawing No. 166/05

Drawn by
RJB

Page Size - A1

Date
Jan' 22

Scale: 1:200