



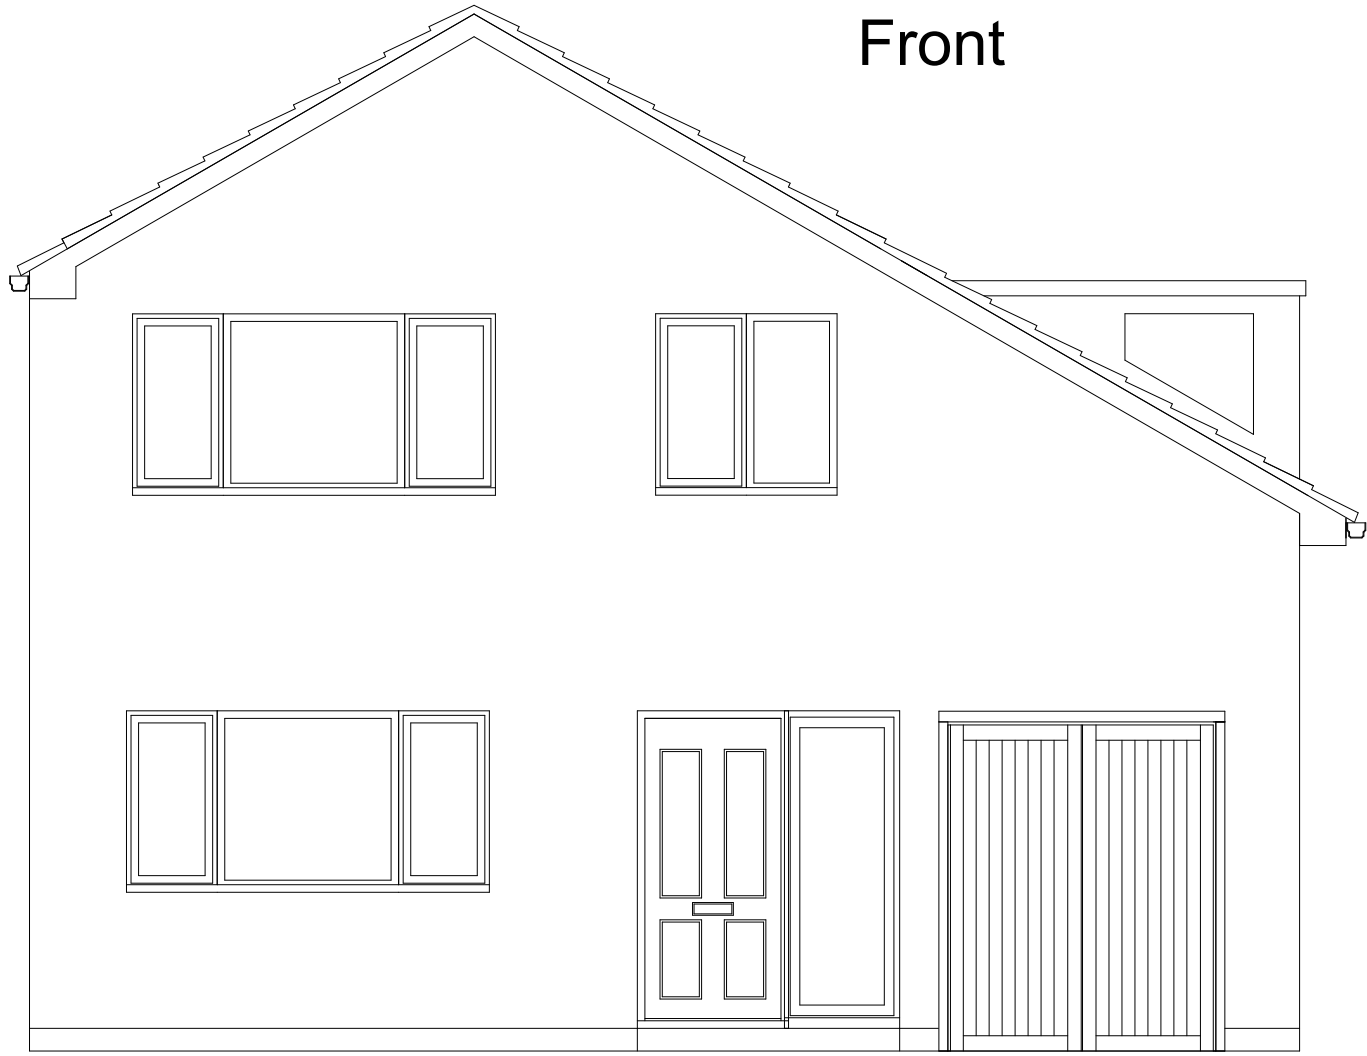


Front

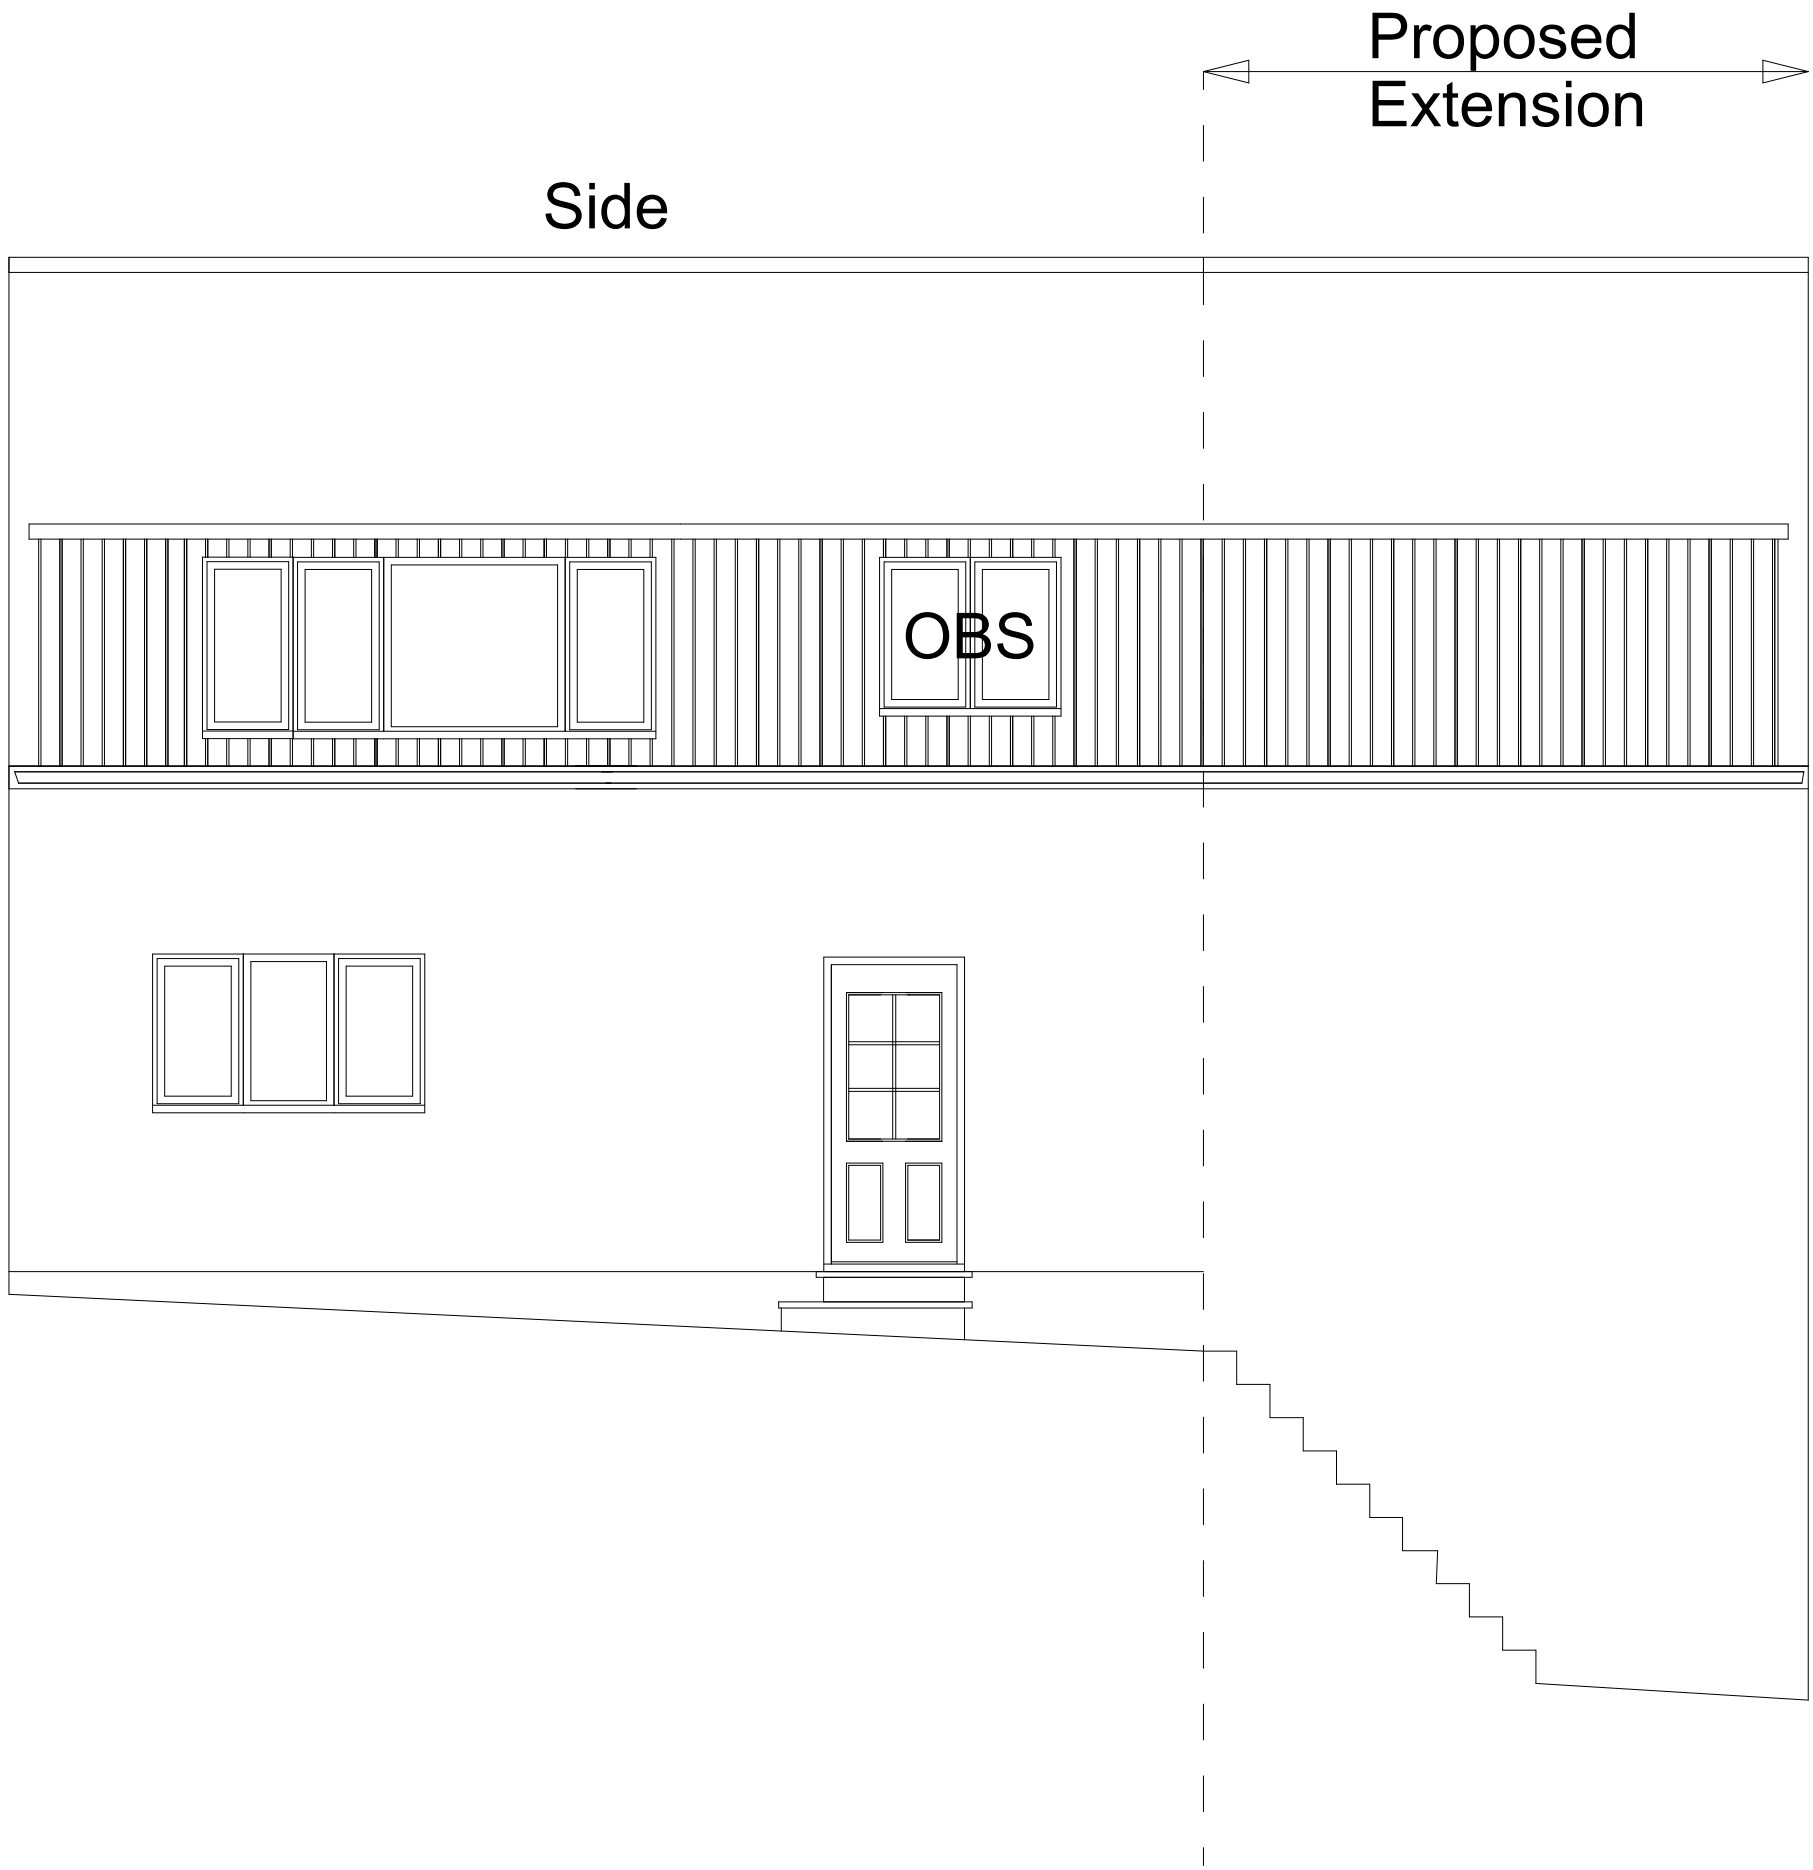

Side

Proposed
Extension

Proposed
Extension

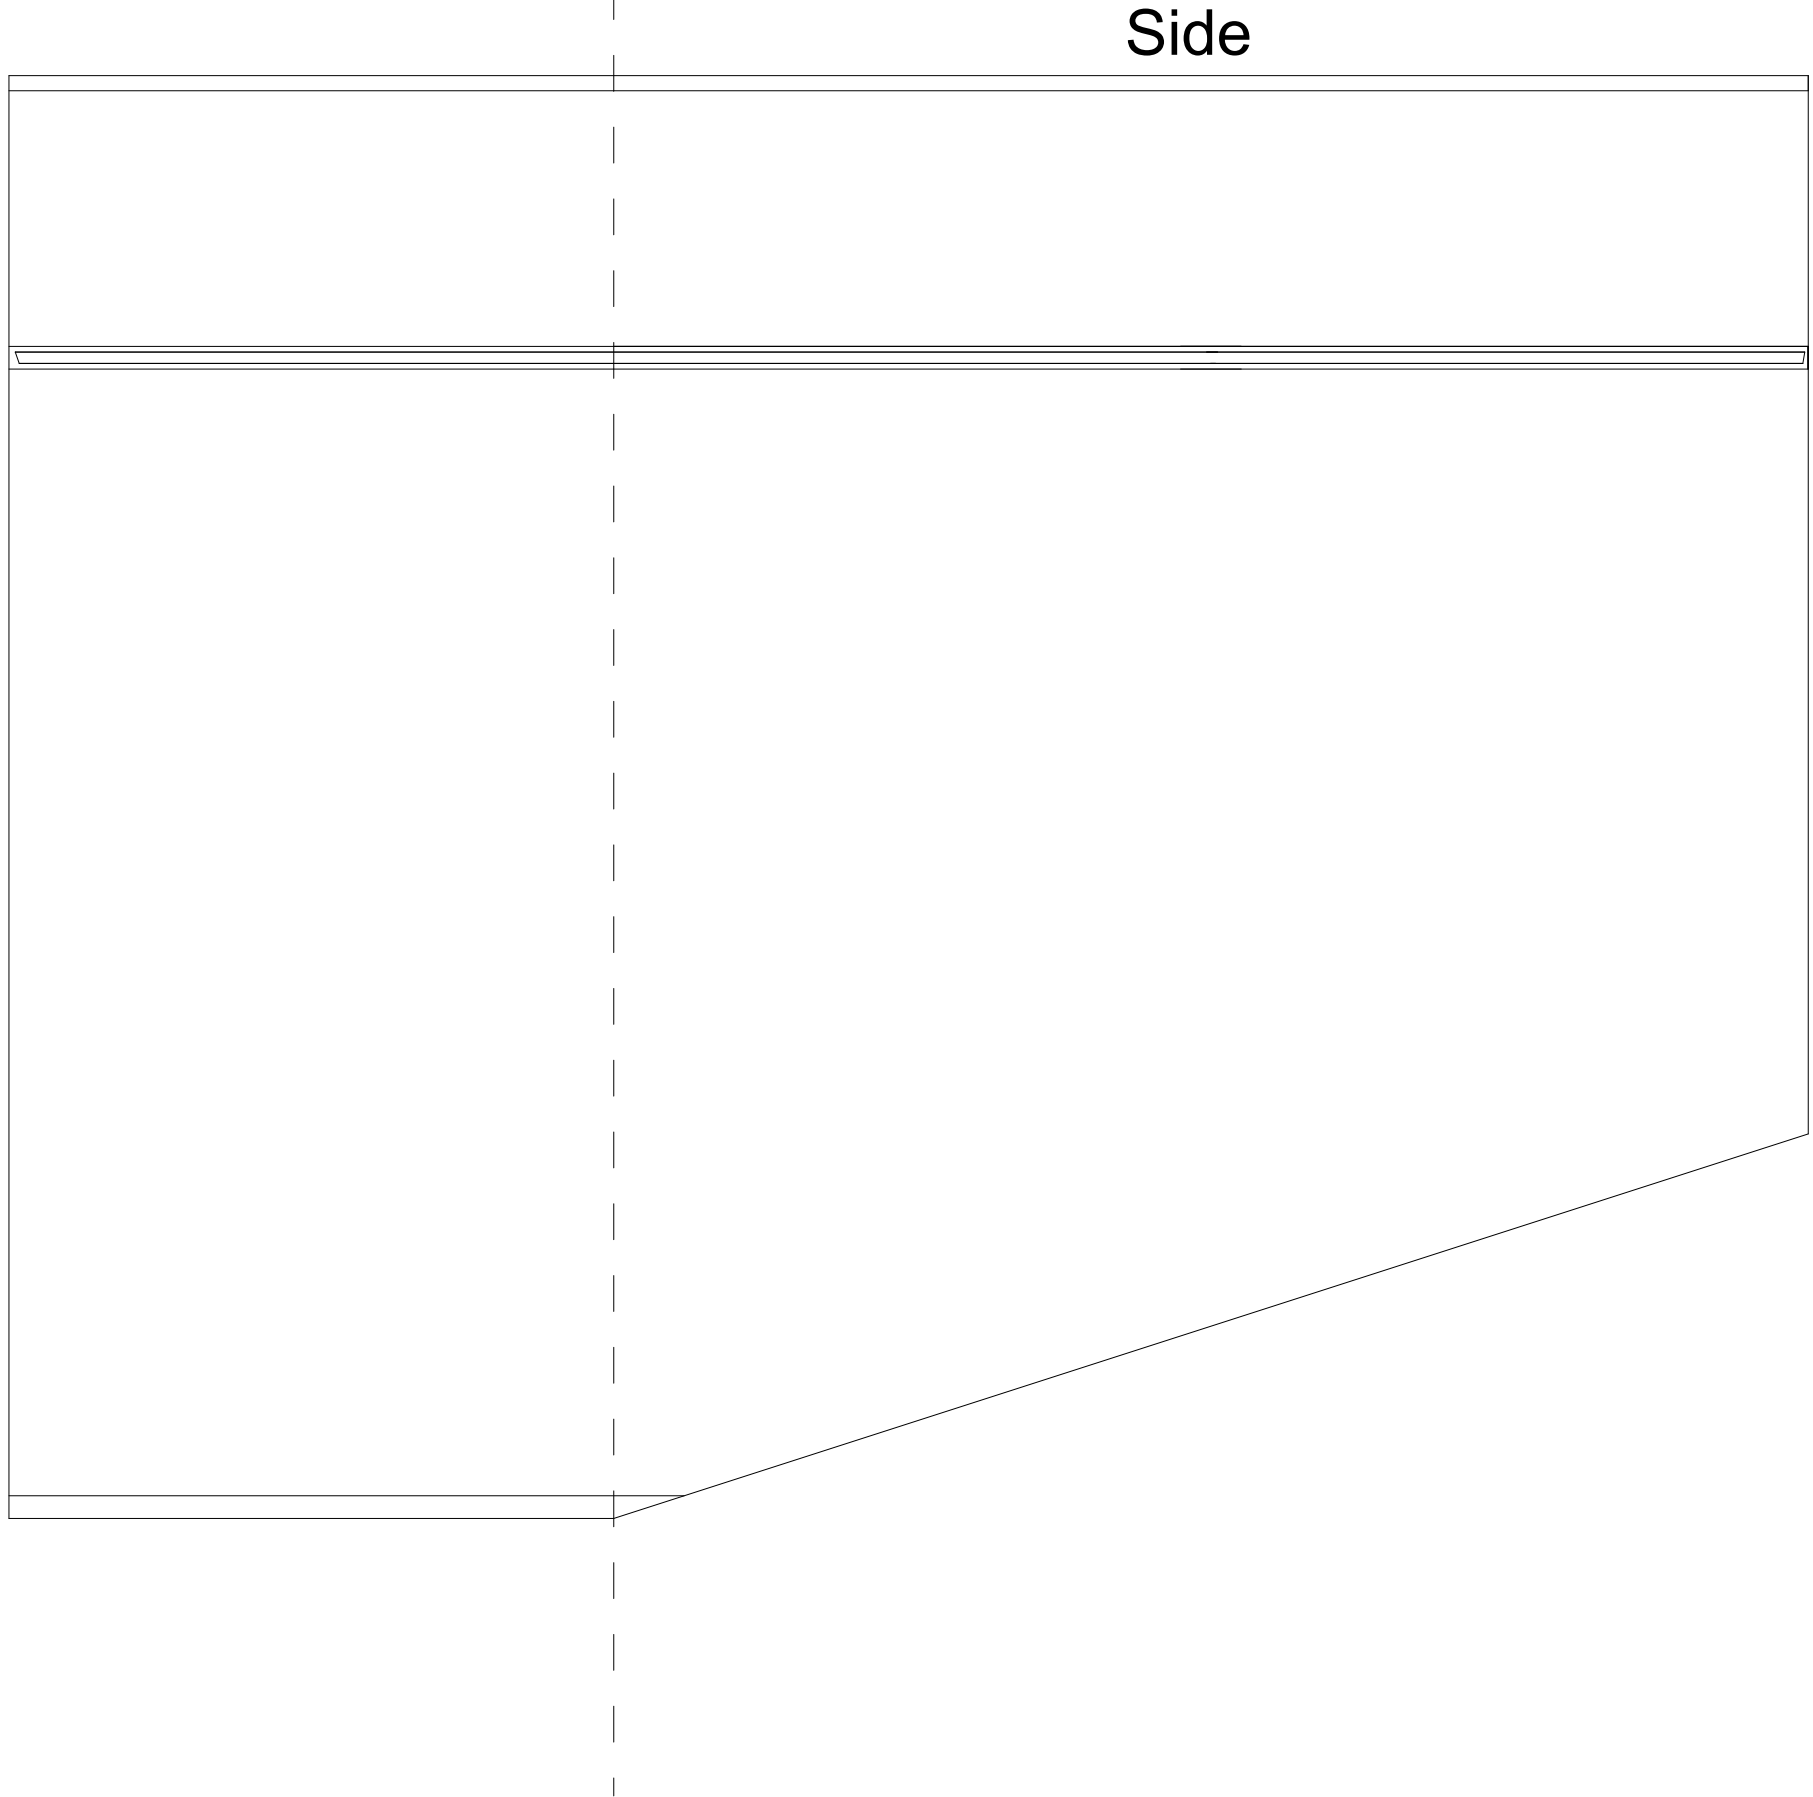

Side

Proposed
Extension



Rear

Richlea (Leeds) Ltd
24 intake Road
Pudsey
Leeds
LS28 9BZ

Visit us at www.richlea.org.uk

Contact: Richard Burrows
Tel: 07866 519 100
e-mail: richlea.leeds@hotmail.co.uk

Project

Rear extension
8 Ashbourne View
Cleckheaton
BD19 5JE

Proposed elevations

Drawing No. 166/04

Drawn by
RJB

Page Size - A1

Date

Jan' 22

Scale: 1:50