


MapServe

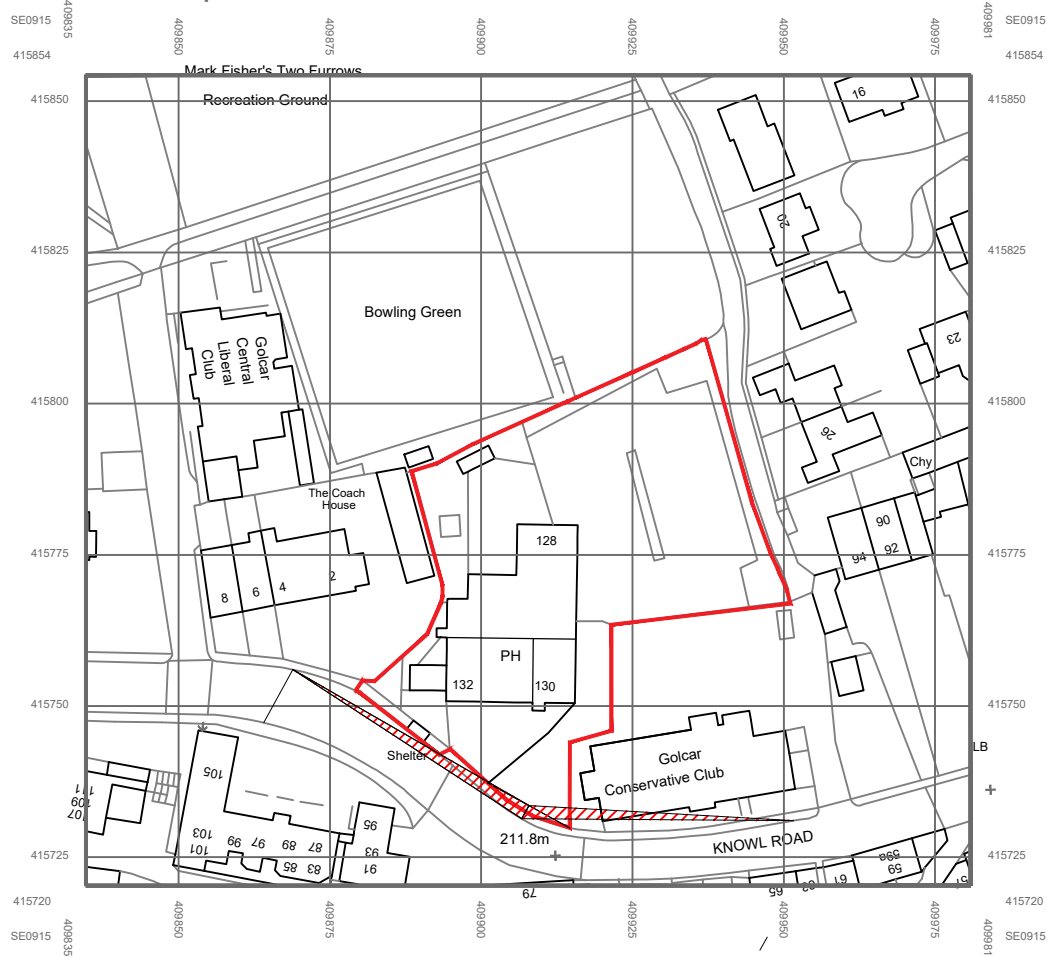

© Crown copyright 2021 Ordnance Survey 100053143

Existing

DRAWING DESCRIPTION

LOCATION PLAN

JOB TITLE

The Rose and Crown Pub site

CLIENT

Mr C POGSON

DRAWN BY

SCALE 1:1250 @ A4

DATE JUNE 2022

DRAWING NO.
2002- 90-03

REVISION
A

CHECKED



L'Arche Developments (Yorkshire) Ltd
3 The Studio
The Old Brickworks
HD4 6UY
mail@larchedevelopments.co.uk
Company Reg: 8145594 VAT Reg: 141626355
Claire Parker-Hugill 07787226469 & Emma Hanks 07779724443