




Revision

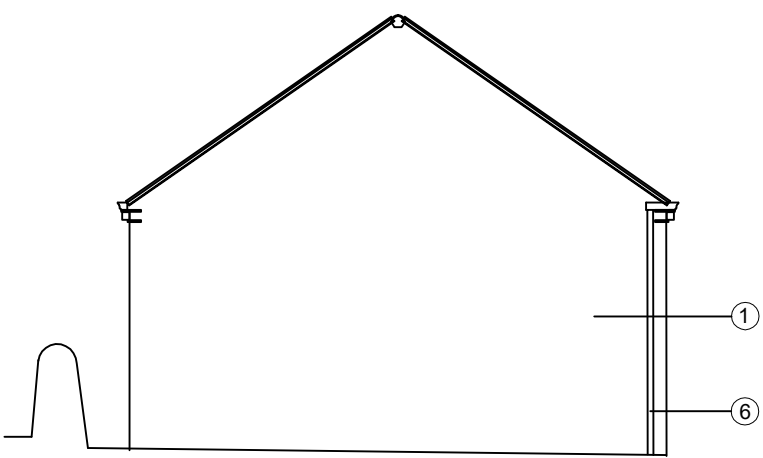


south east

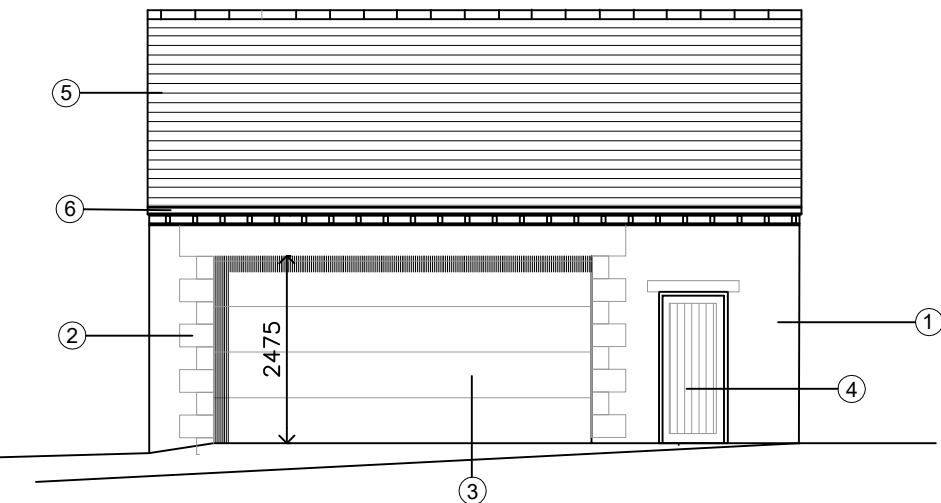


north east

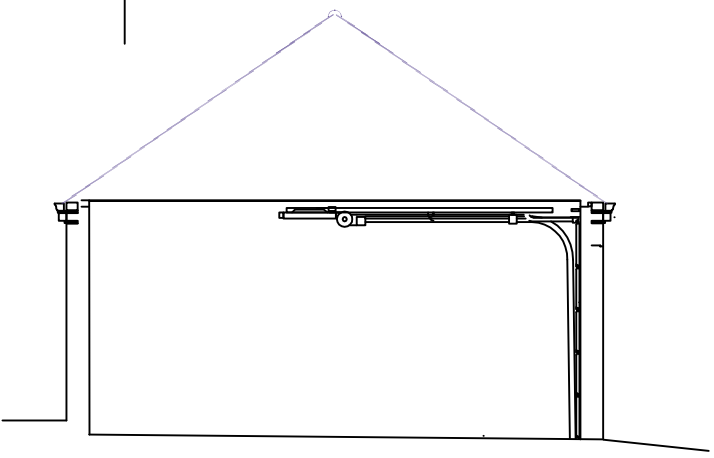

cross section

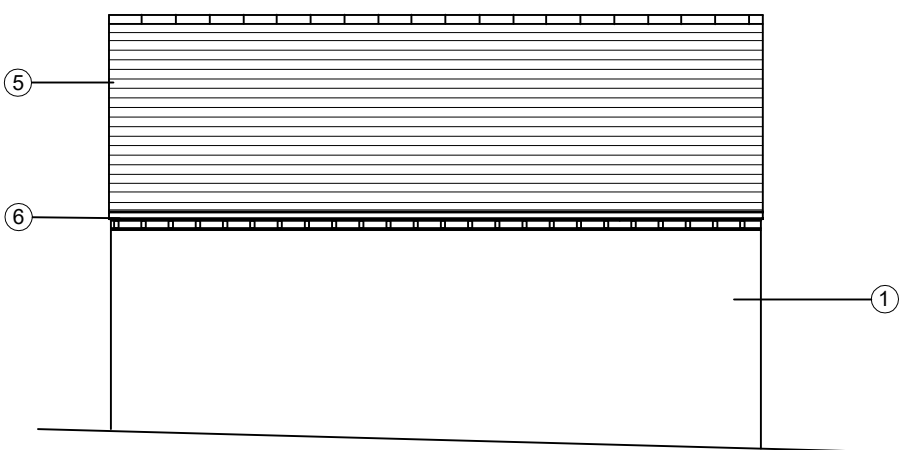


south west

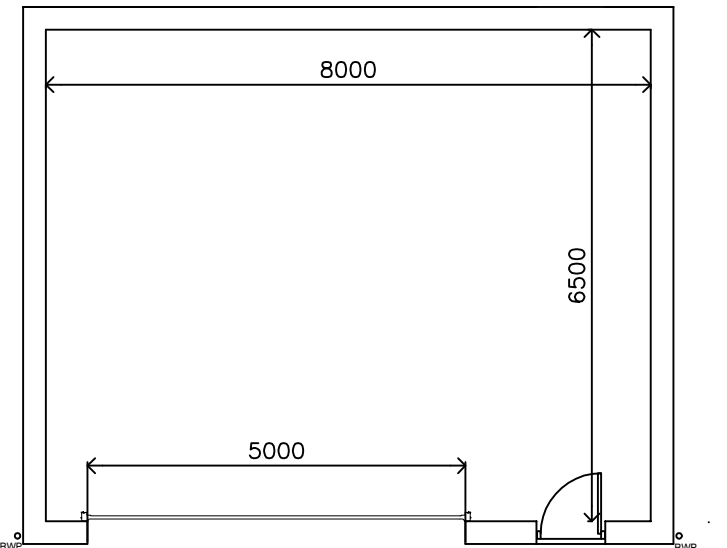

floor plan

- Materials to be used externally
- ① Natural stone walls
 - ② Ashlar quoins and head to garage door and threshold to door
 - ③ Powder coated sectional overhead garage door
 - ④ Timber boarded door
 - ⑤ Natural blue slate roofing to match existing house
 - ⑥ Black rainwater pipe and eaves gutter

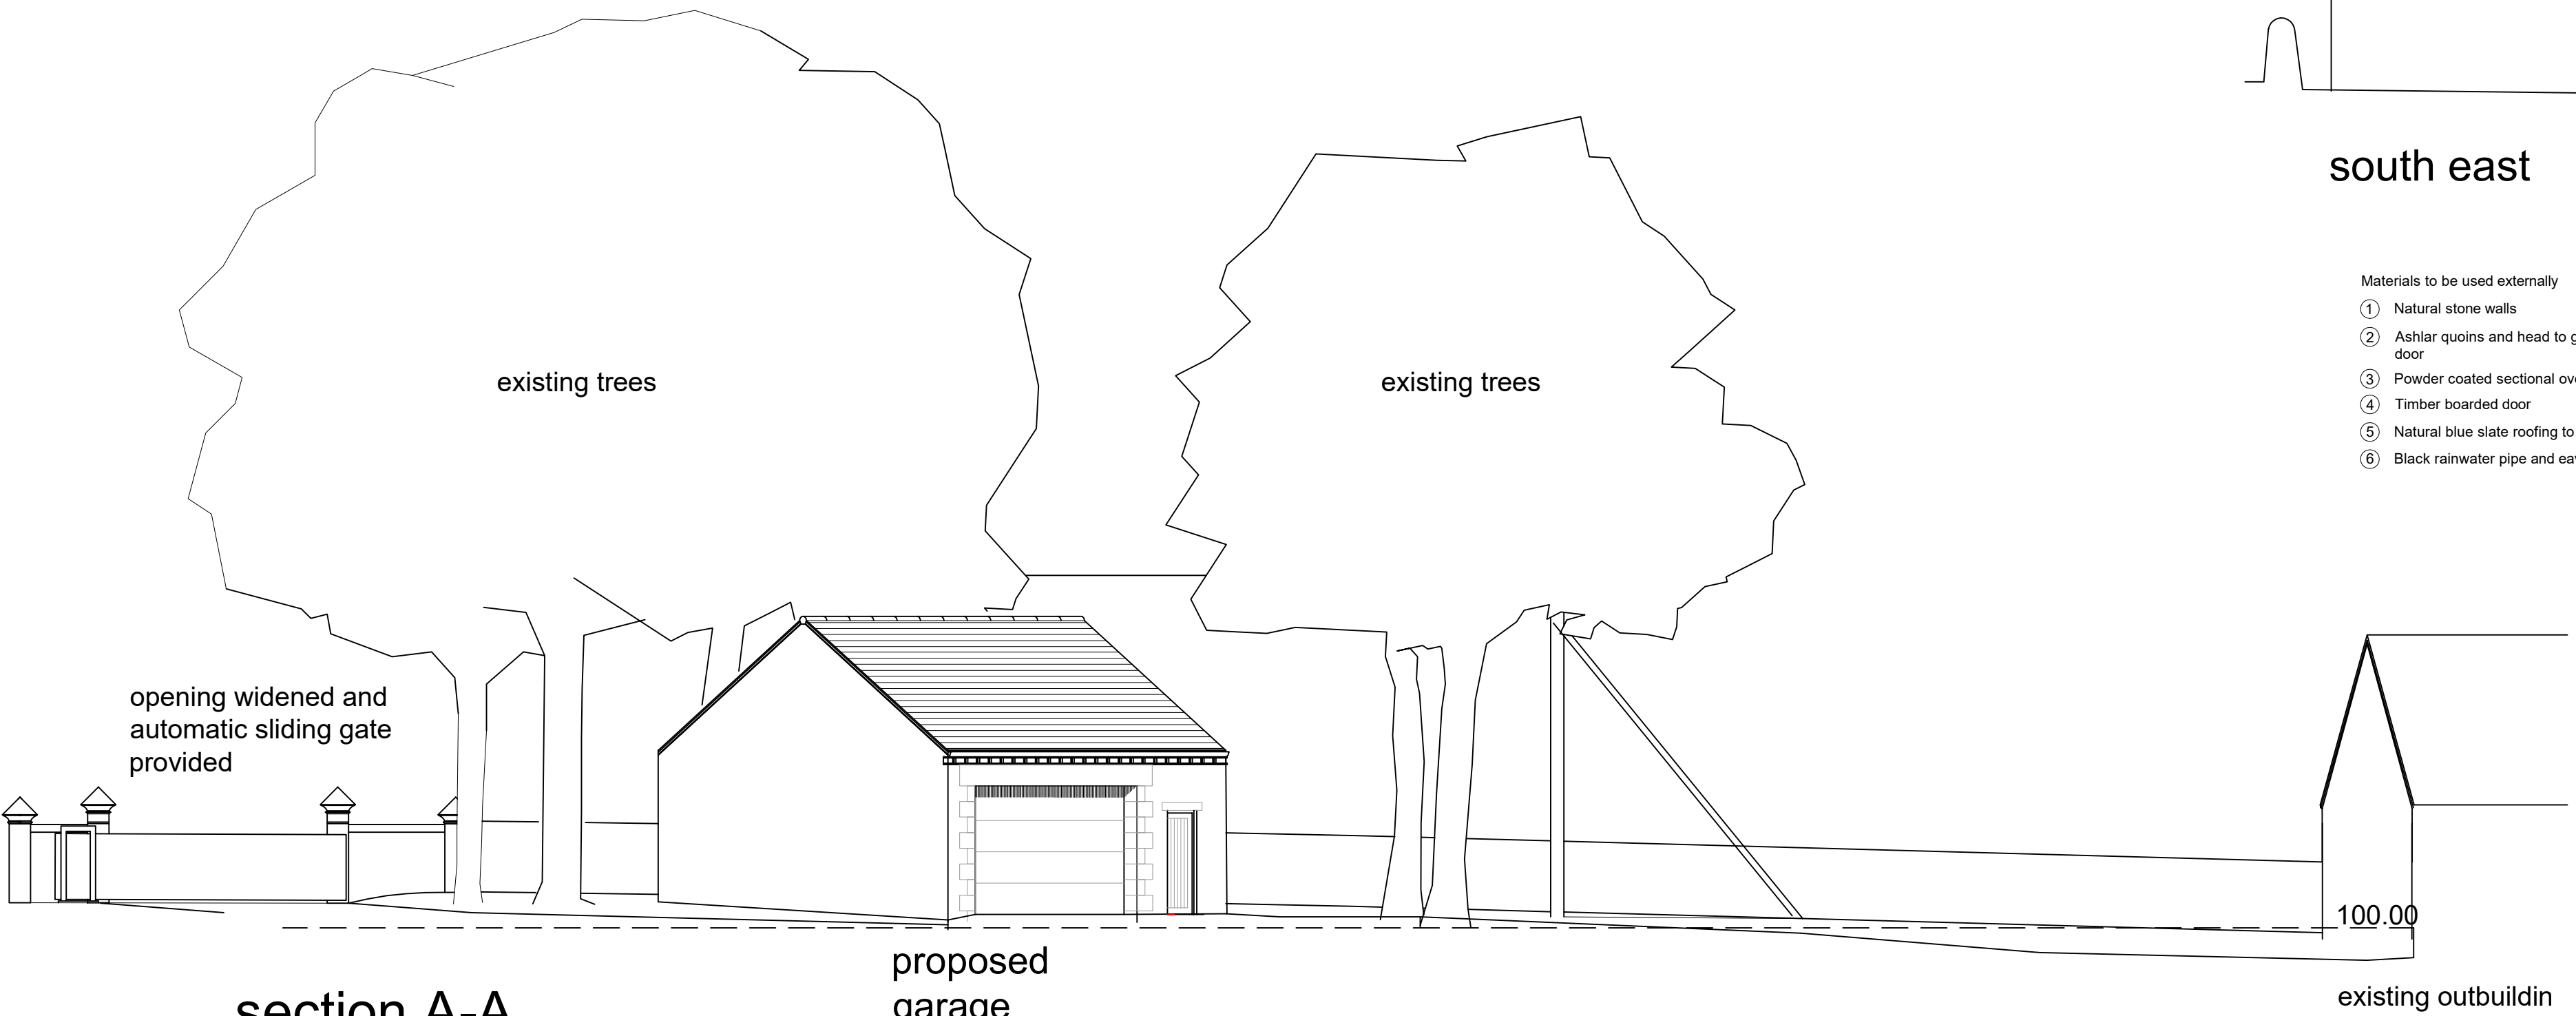

section A-A

proposed garage

existing outbuild




section B-B

proposed garage

existing outbuilding

existing house

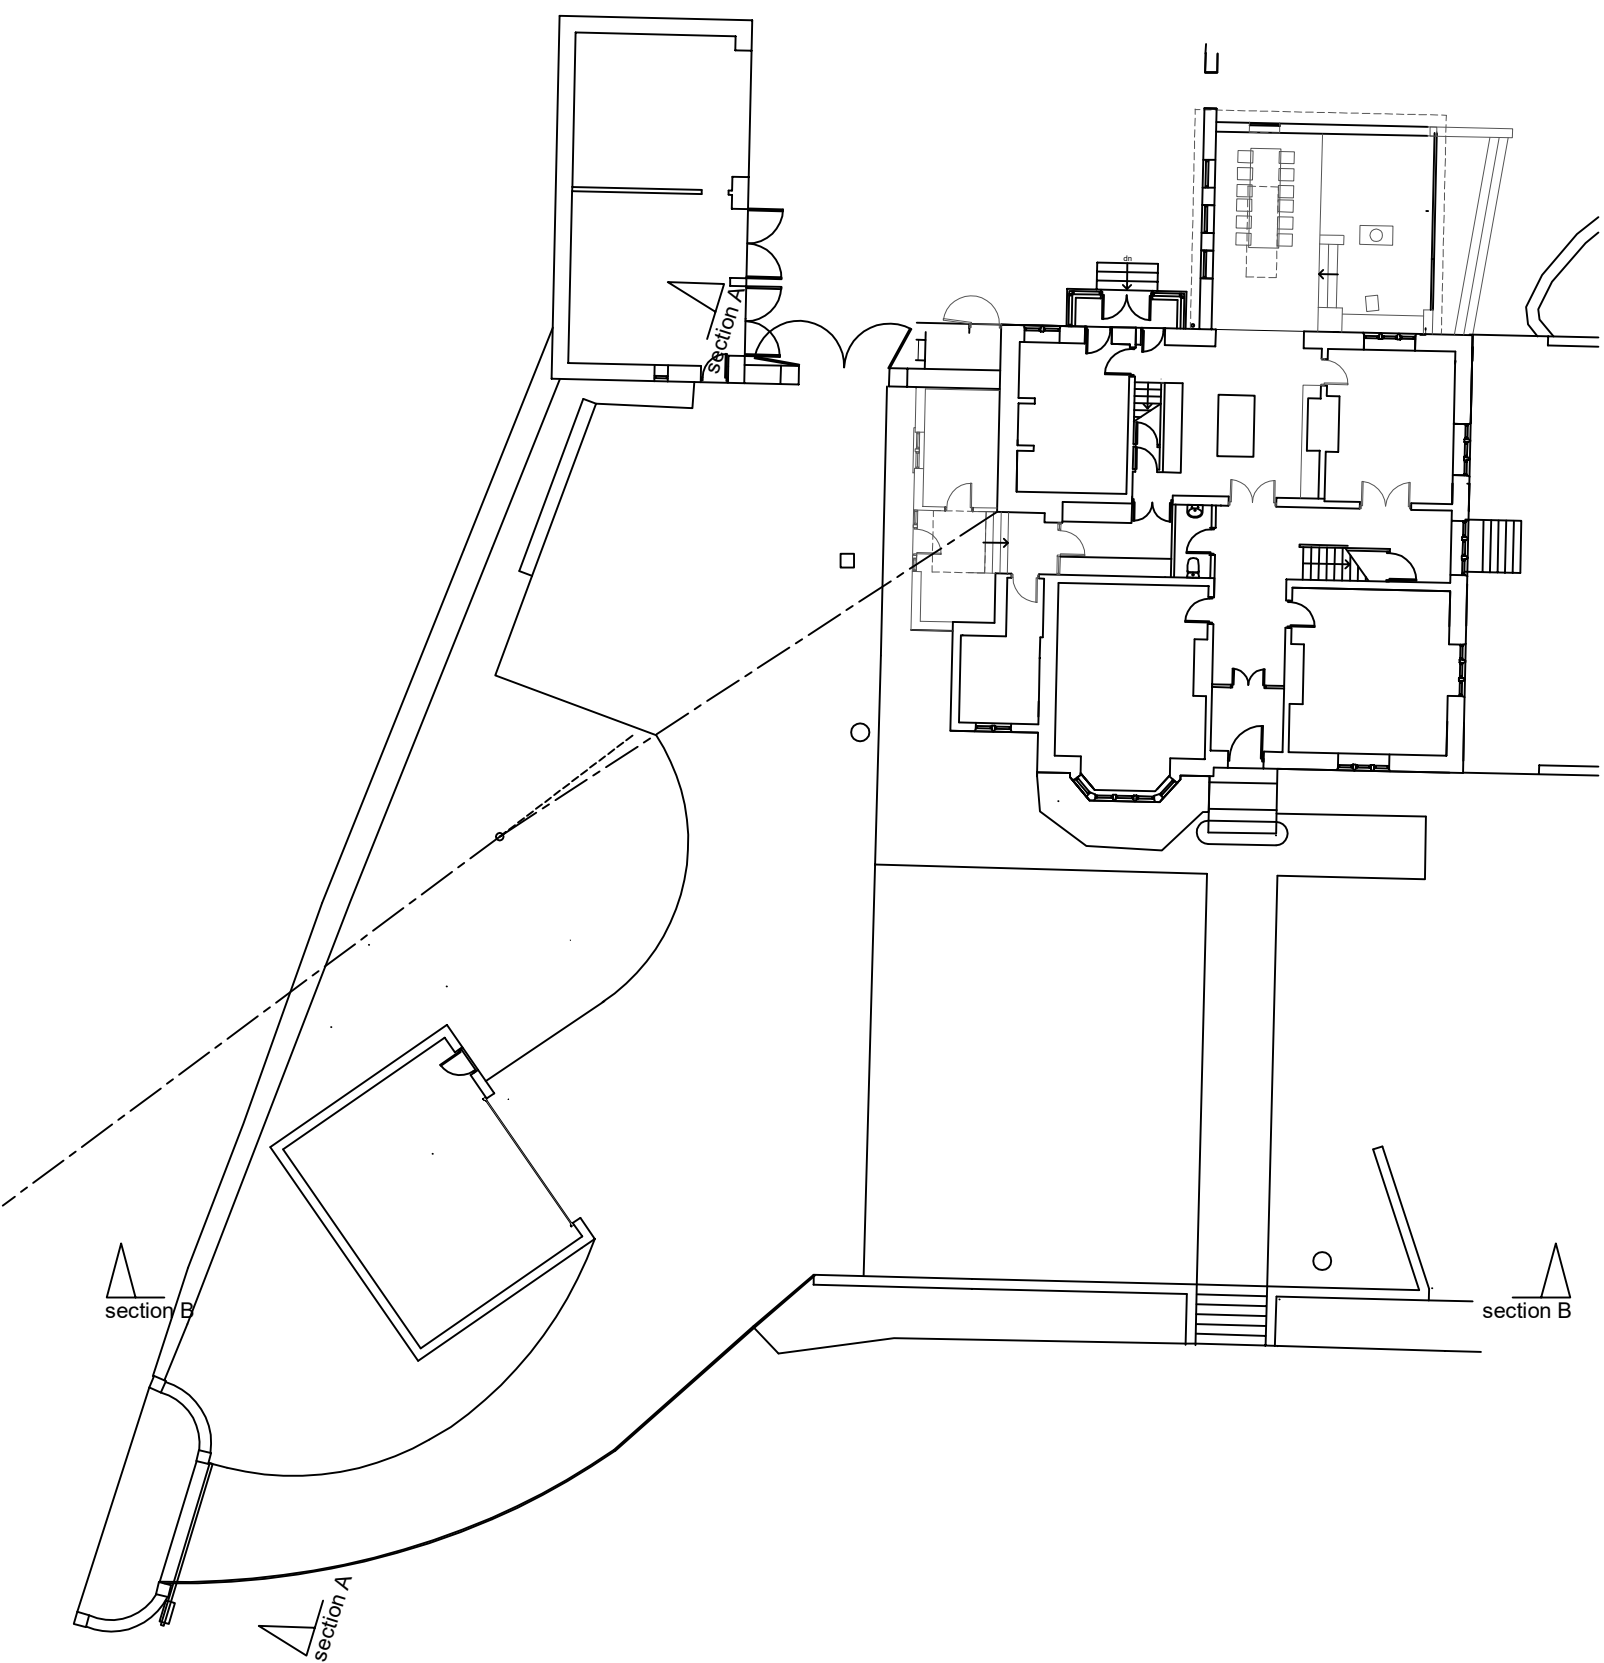

Client N. BROWN ESQ.

Project
Proposed Detached Garage at Shepley Carr House, Carr Lane,
Shepley. HD8 8BR

Drawing
Planning Scheme - Proposed Site Sections and Garage GA

Number

Checked

Scale @ A1 Date


4336-10-02 1:100 02/2022

HEPPENSTALLS

Chartered Architects & Surveyors

RIBA Architecture Surveying Planning Project Management
Allisons buildings, 135 Armitage Road Minsbridge,
Huddersfield, HD3 4JY tel 01484 658411
projects@heppenstalls.net www.heppenstalls.net

Proposed Garage GA
Planning Application

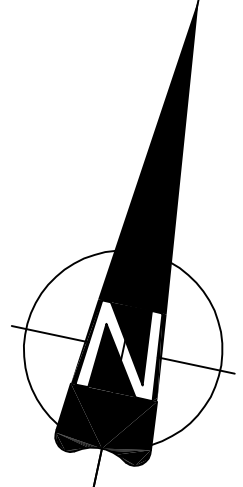

Shepley Carr House : Proposed Site Sections and Garage GA

1:100 1m 2m 3m 4m 5m 6m 7m 8m 9m 10m