

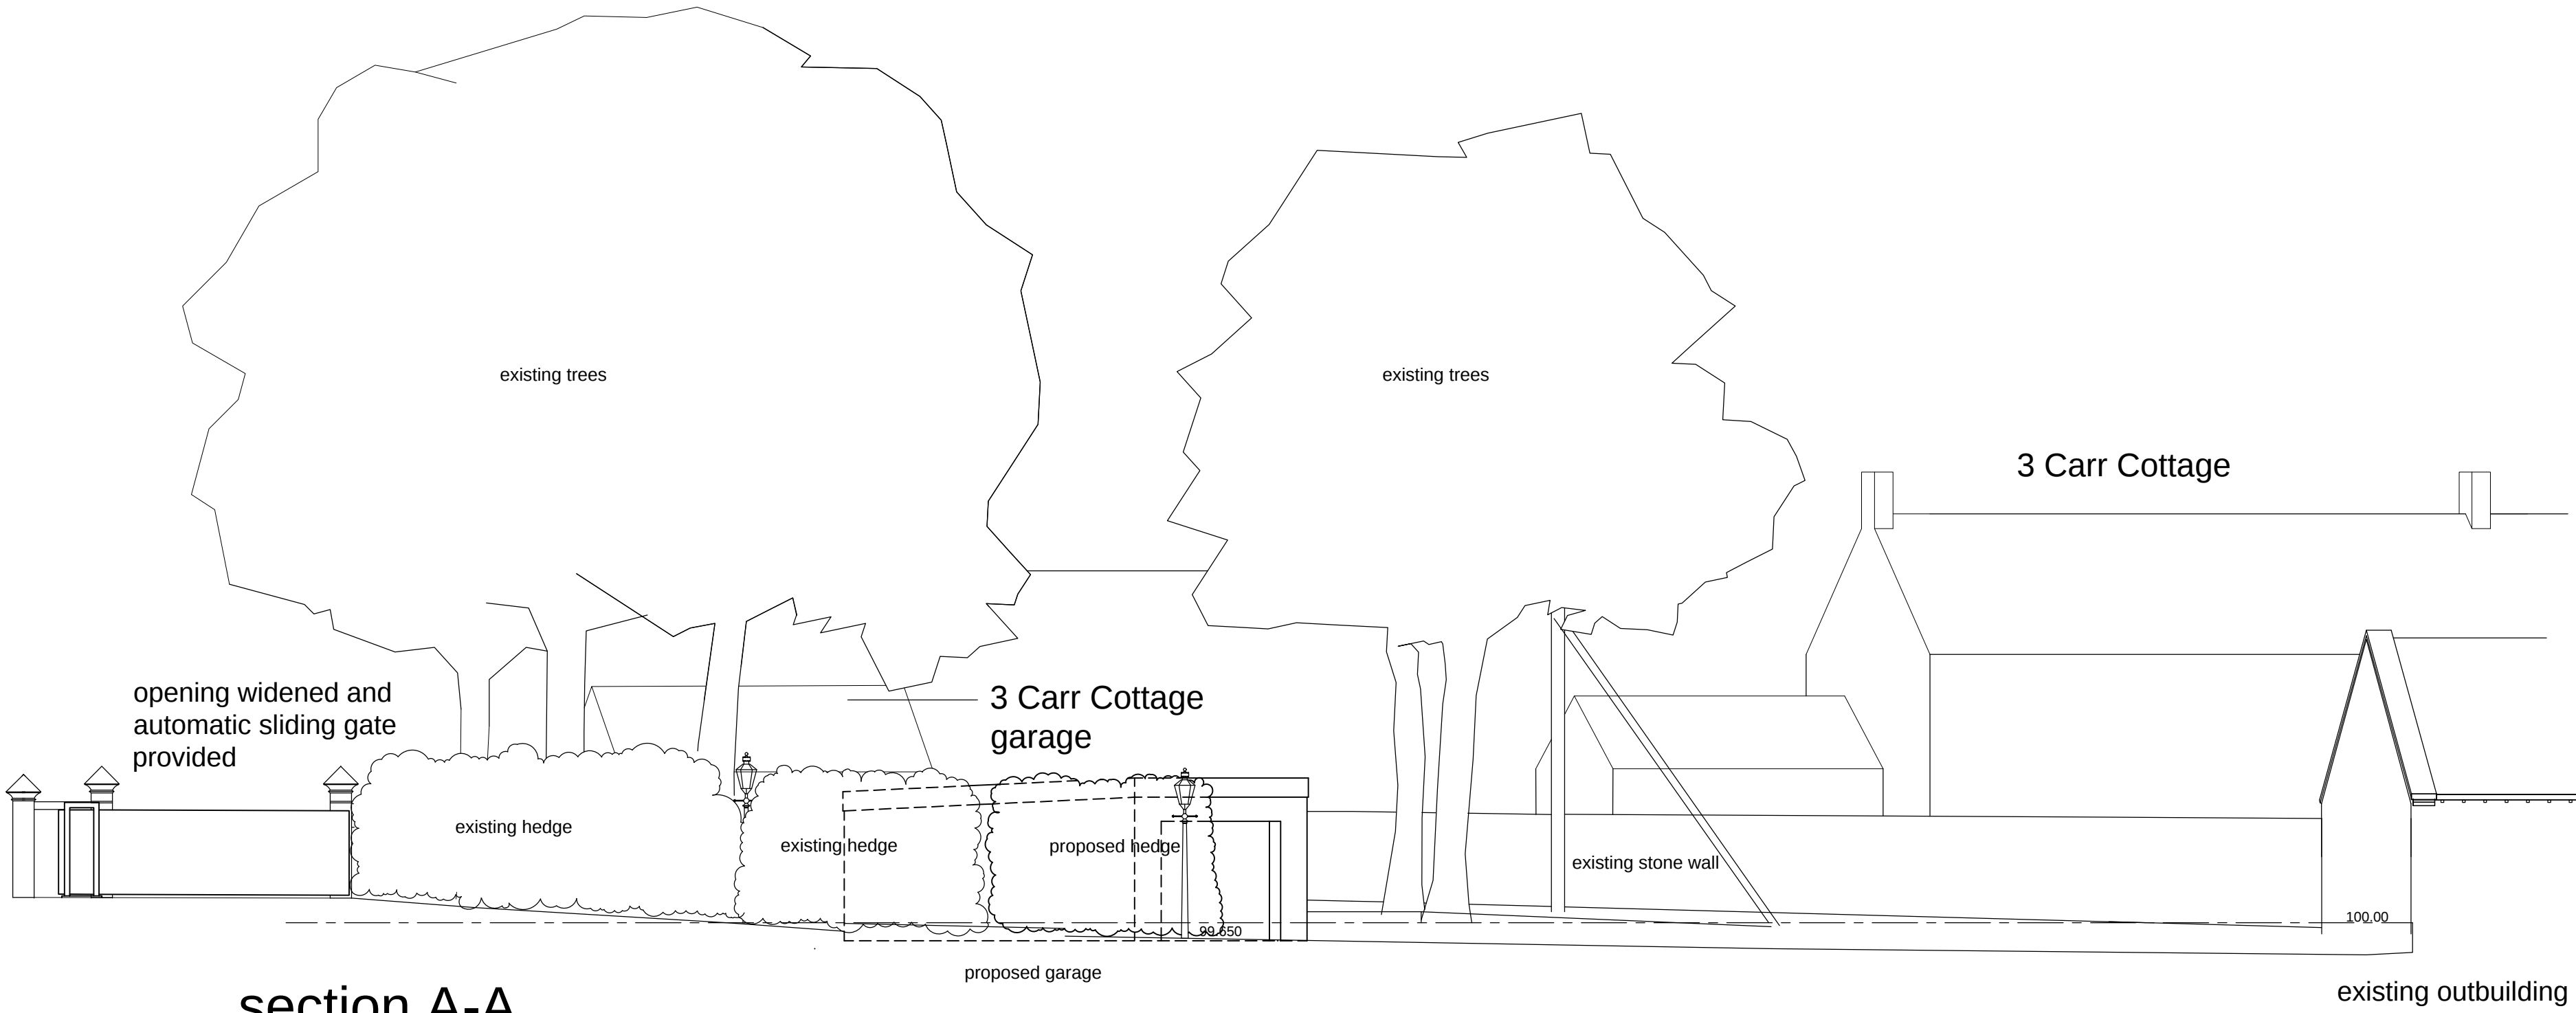
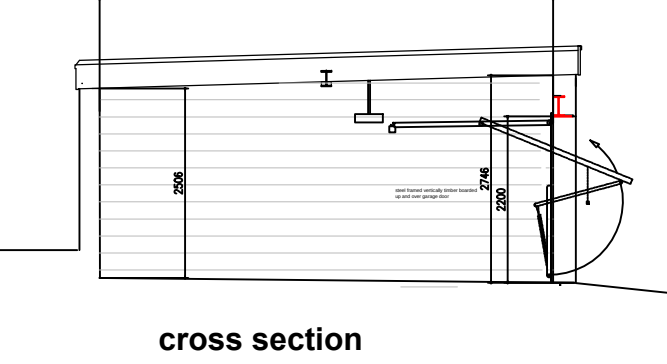





Revision	
A	2022-07-18 Planning revision.
B	2022-07-22 Elevations.
C	2022-08-18 Client revisions.

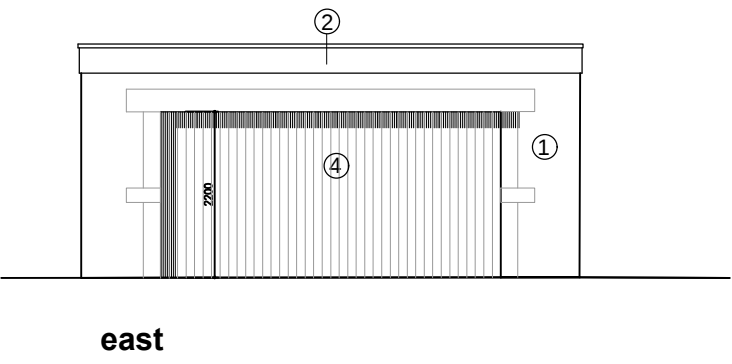



section A-A

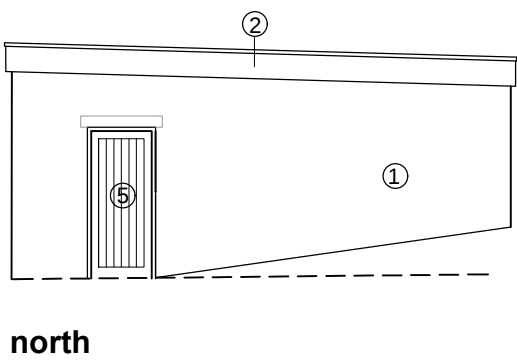

- Material Notes
- ① Stone
 - ② Painted timber fascia
 - ③ Grey single ply roof with rolls
 - ④ Timber boarded up and over door
 - ⑤ Timber door

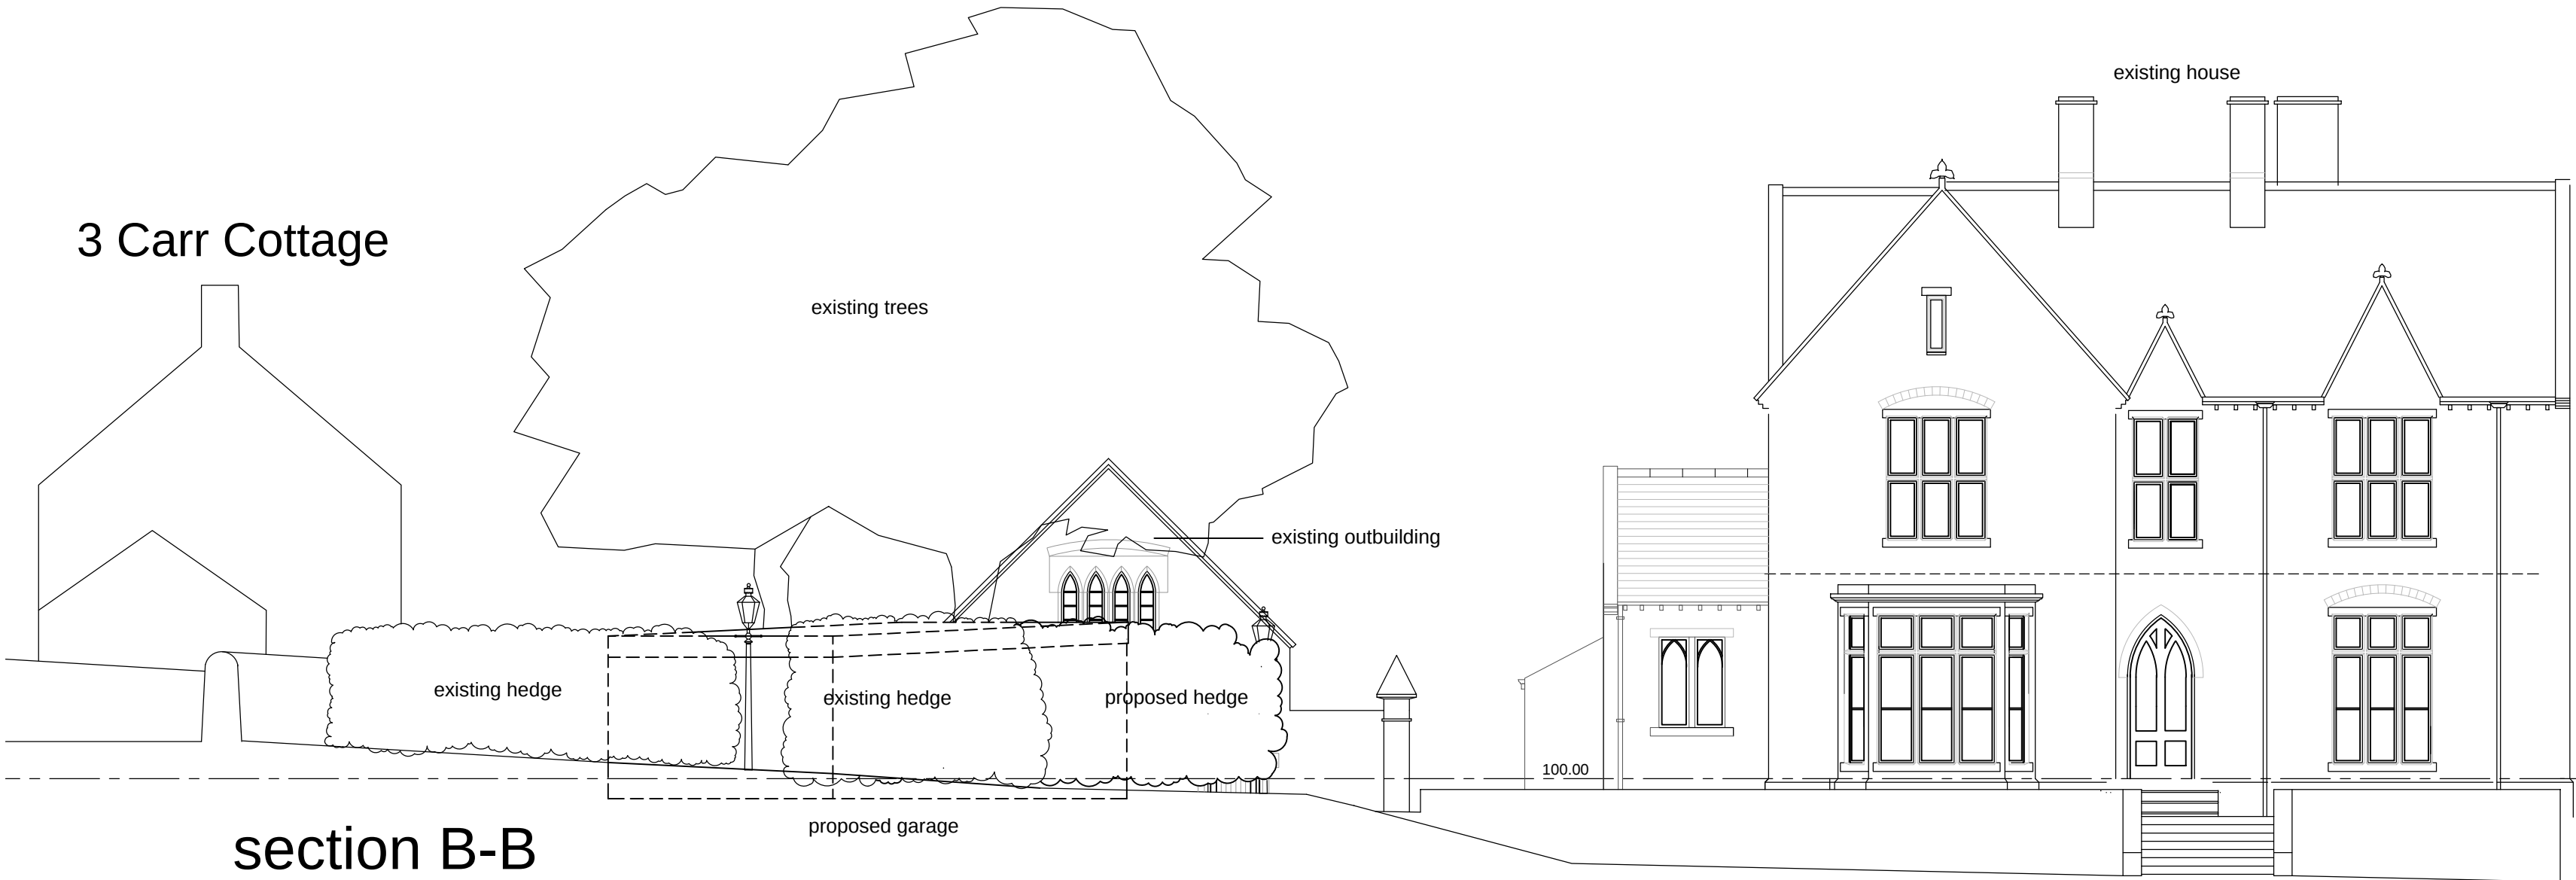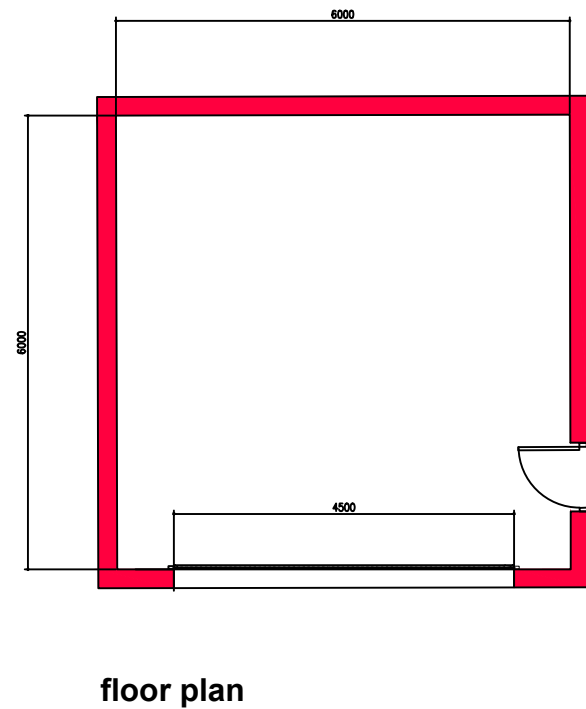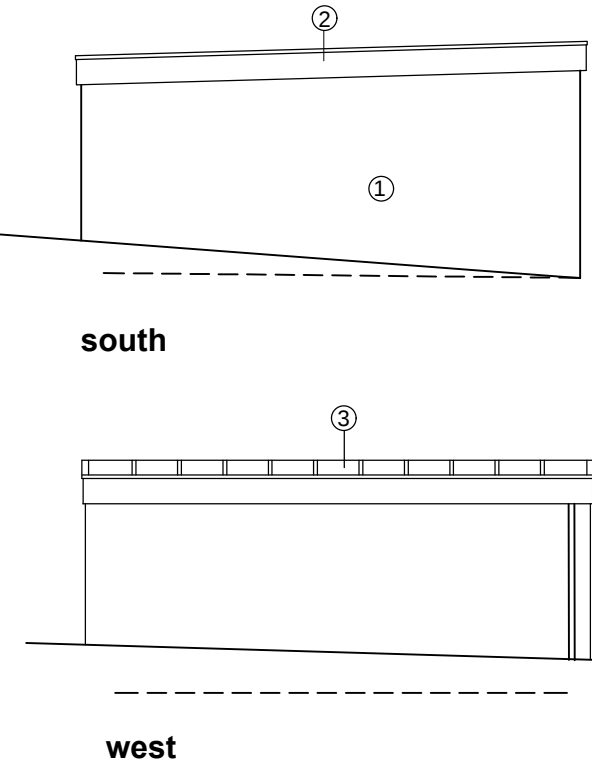

section B-B

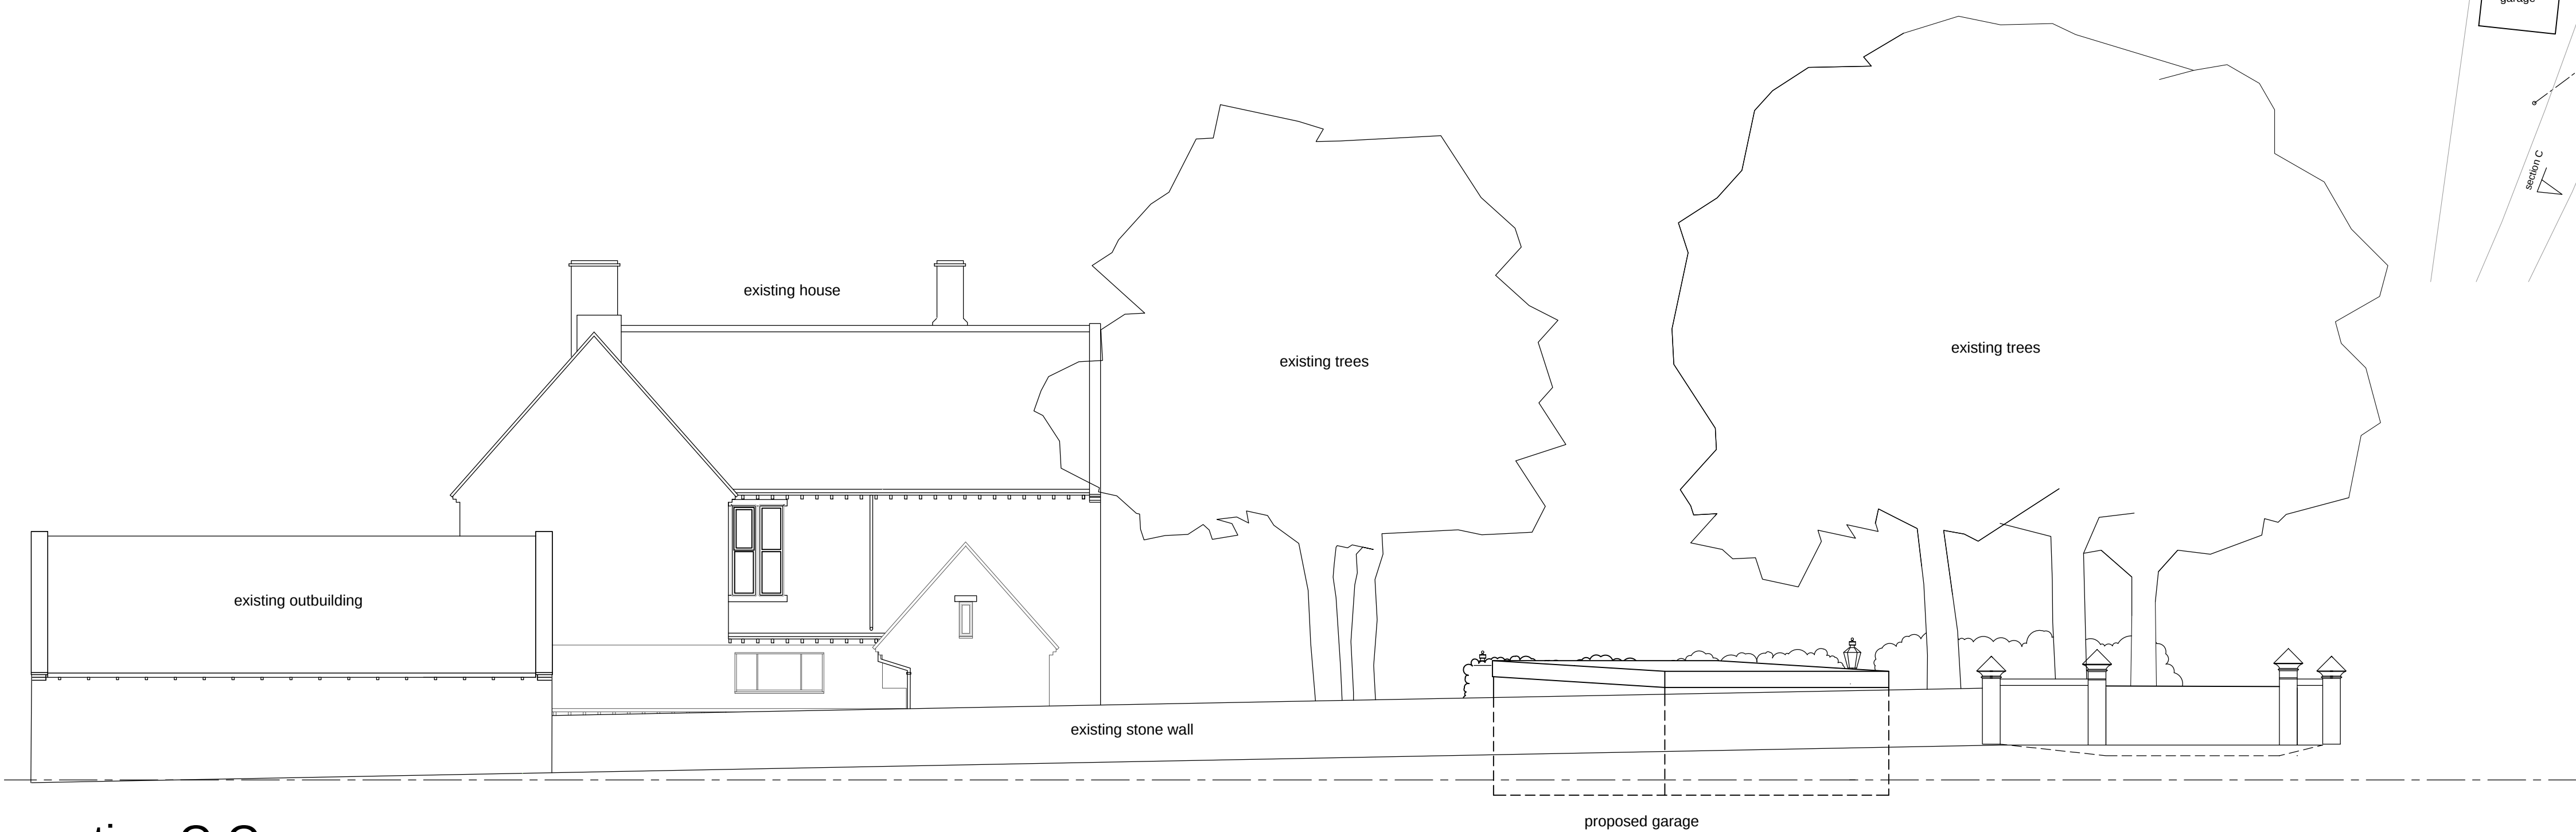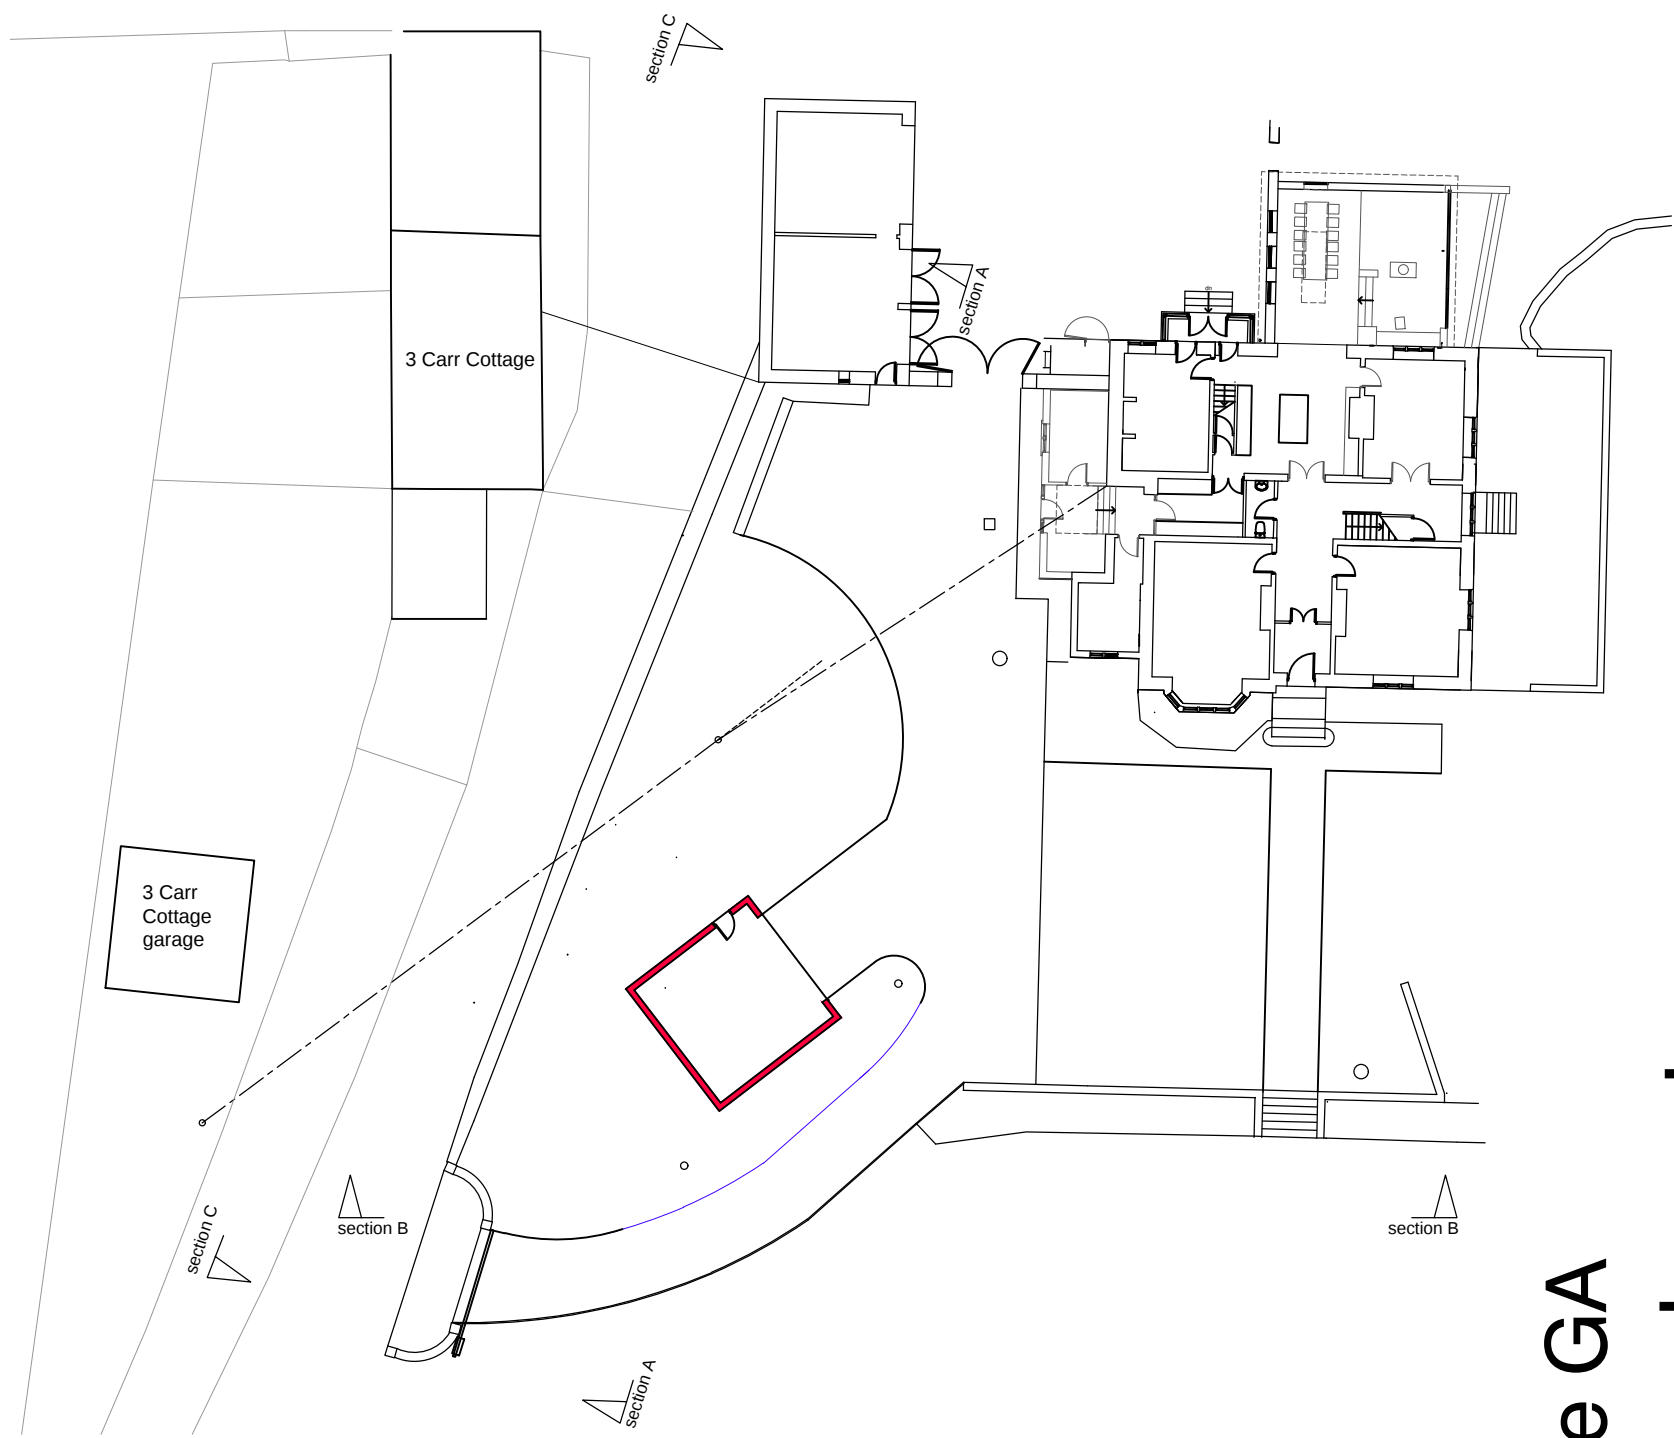

section C-C


Shepley Carr House : Proposed Site Sections

1:100 1m 2m 3m 4m 5m 6m 7m 8m 9m 10m

Client N.BROWN ESQ.
Project
Proposed Detached Garage at Shepley Carr House, Carr Lane,
Shepley. HD8 8BR

Drawing
Planning Scheme - Proposed Site Sections and Garage GA

Number
4336-10-02c
Checked
Scale @ A1
1:100
Date
02/2022

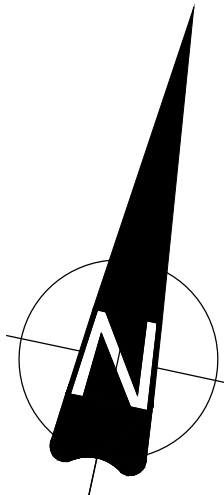

Proposed Garage GA
Planning Amendment

HEPPENSTALLS
Chartered Architects & Surveyors
Architecture
Surveying
Planning
Project Management
RIBA
Ailsons buildings, 135 Armitage Road Milsbridge,
Huddersfield, HD3 4JY
projects@heppenstalls.net tel 01484 658411
www.heppenstalls.net