




First Floor

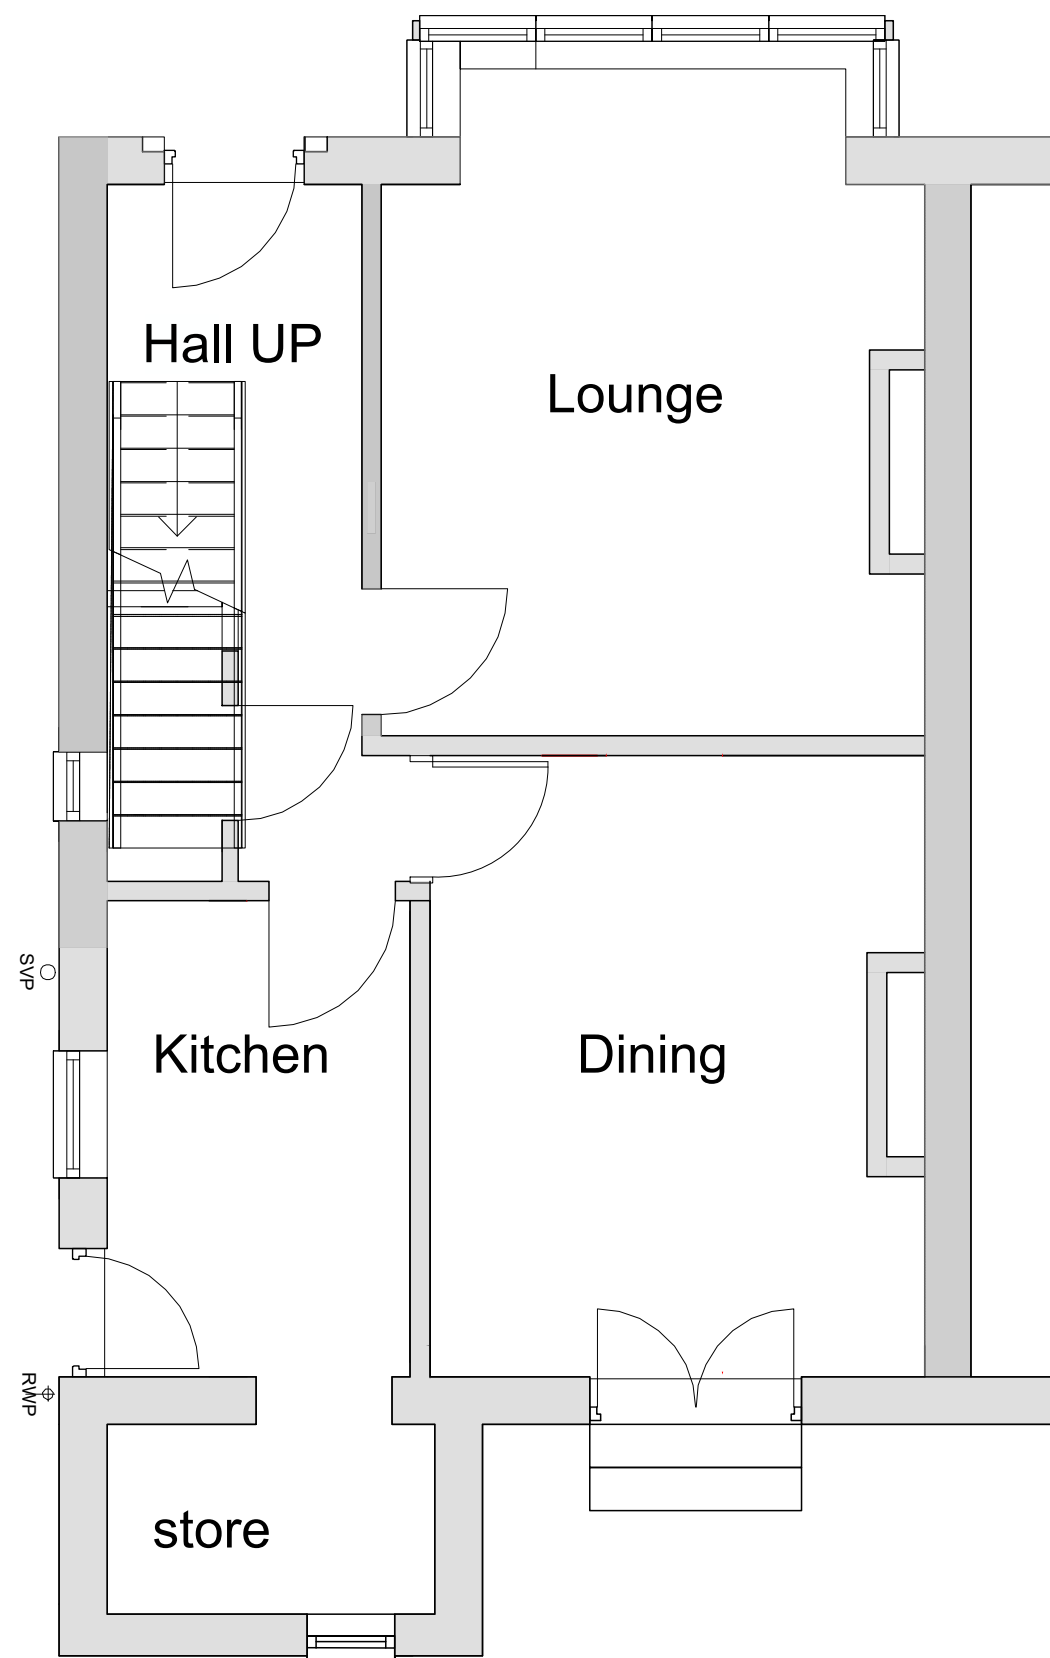

Ground Floor

Do not scale from this drawing unless for Planning purposes.  
Written dimensions only shall be taken from this drawing.  
All dimensions are approximate and must be checked on site by the Contractor prior to the commencement of any fabrication or building works on site and where applicable, all dimensions and details are to be read in conjunction with any specialist consultants' drawings.

| Revision | Date | Description |
|----------|------|-------------|
|          |      |             |

Drawing Title  
Proposed Rear Extension  
75 Imperial Road,  
Edgerton, Huddersfield,  
HD1 4PG

Drawing Title  
Plans Existing

Date  
03.12.2021

Scale  
1/50

Drawing No  
PL02