
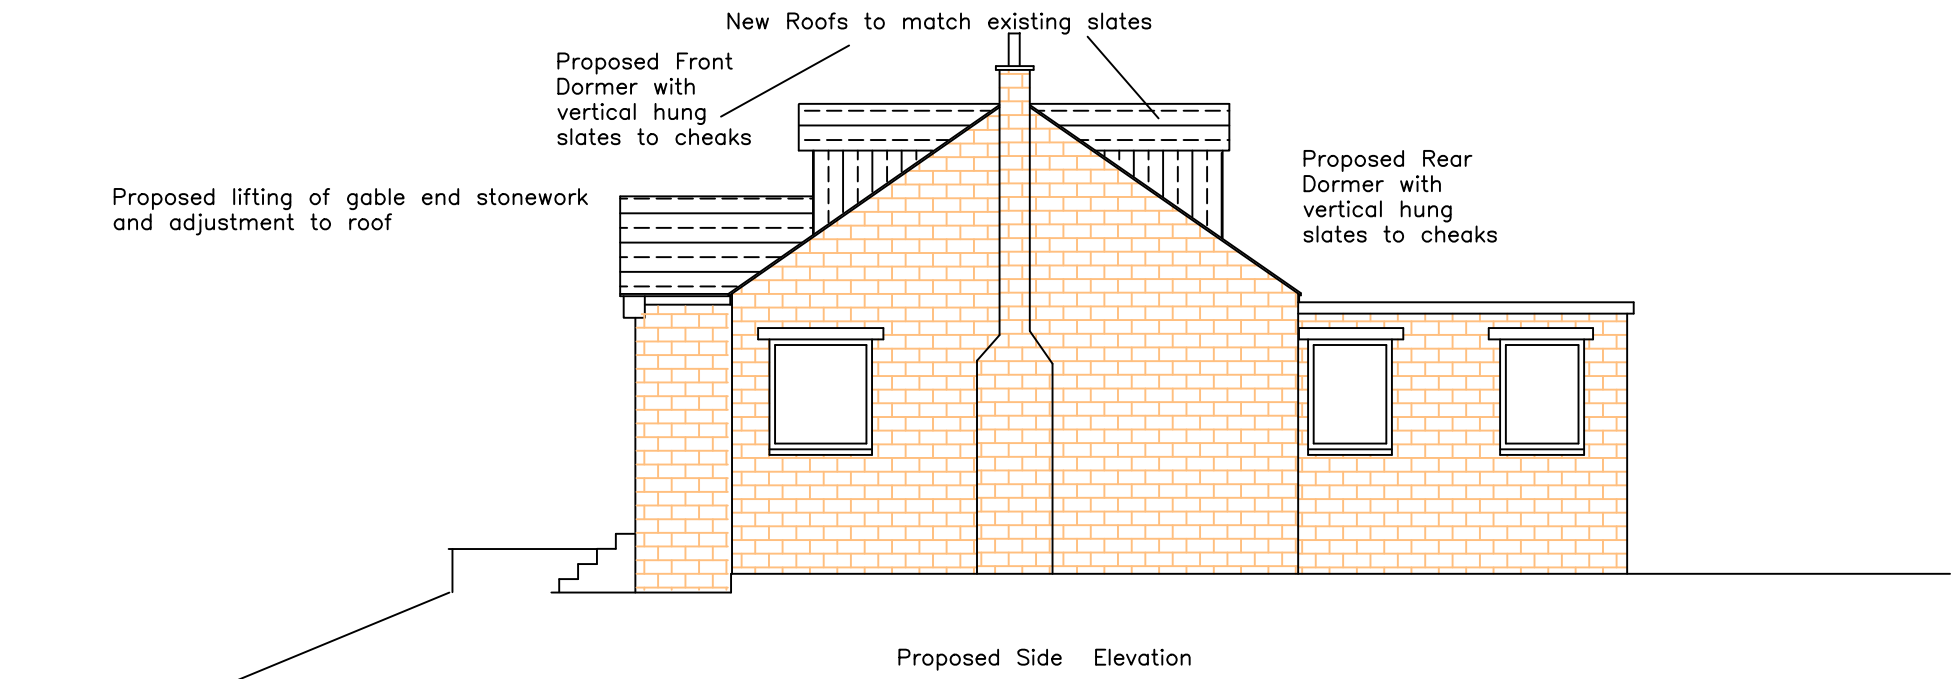
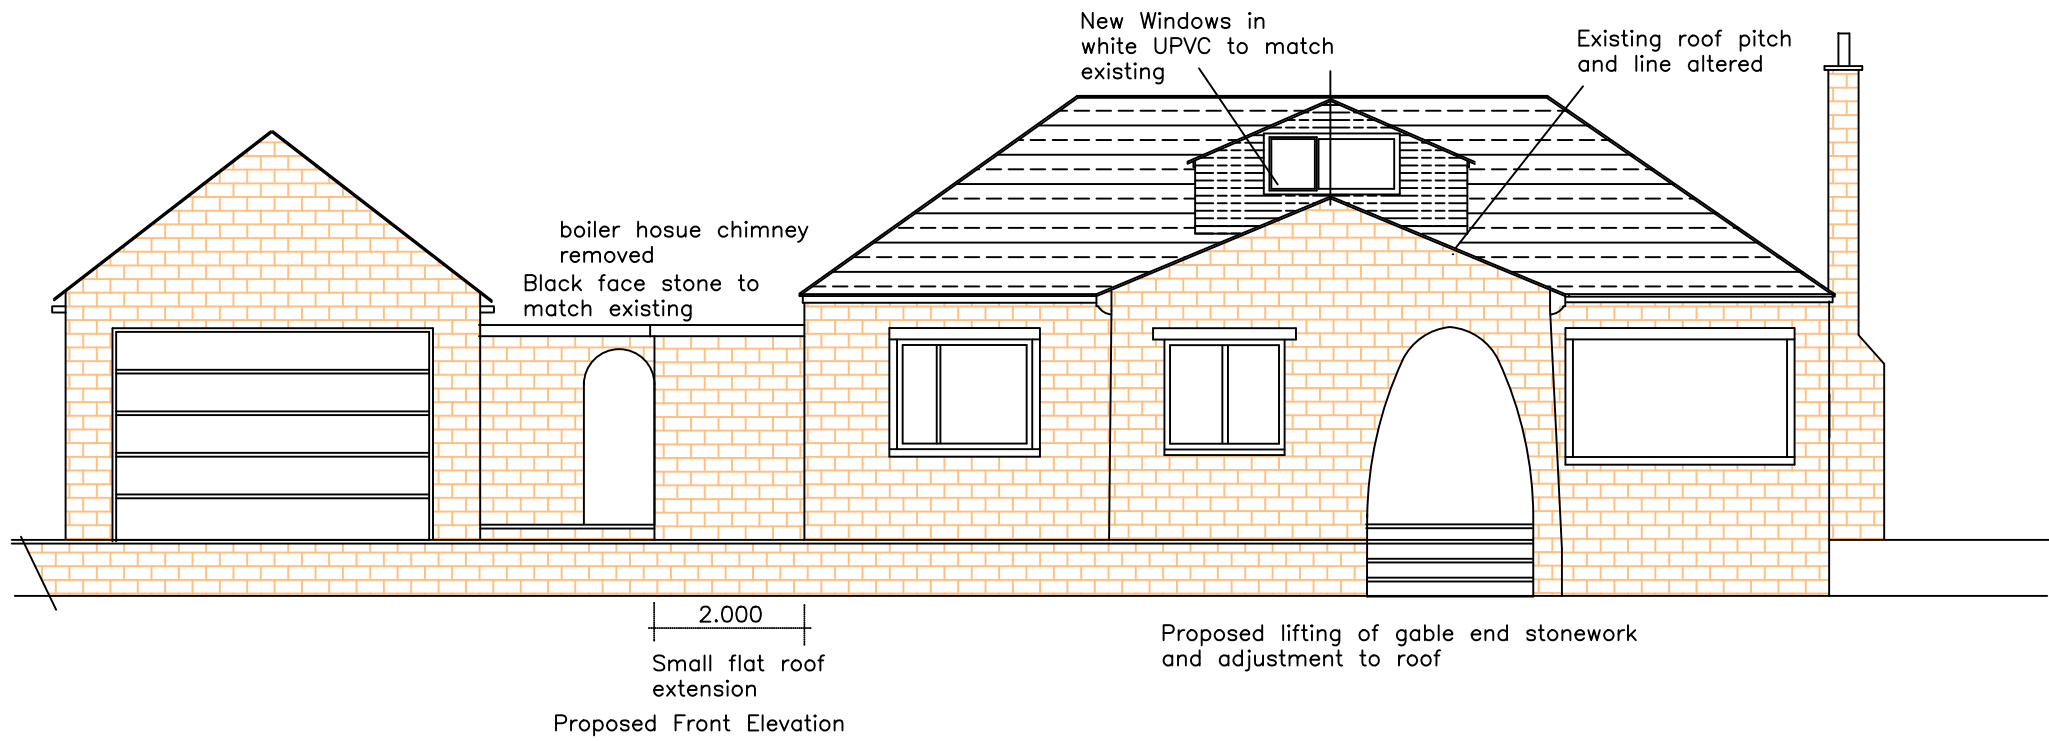
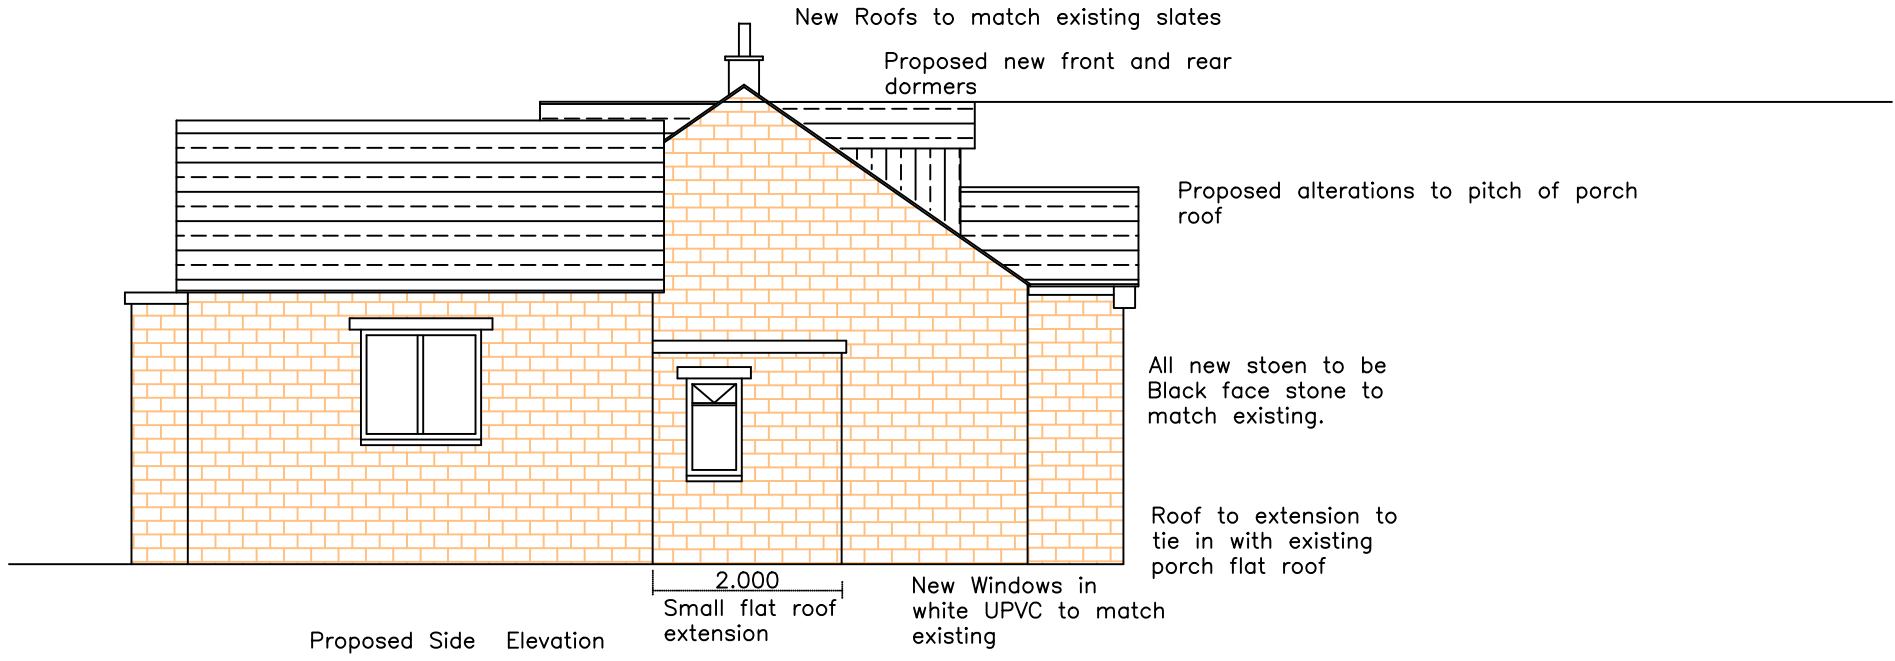


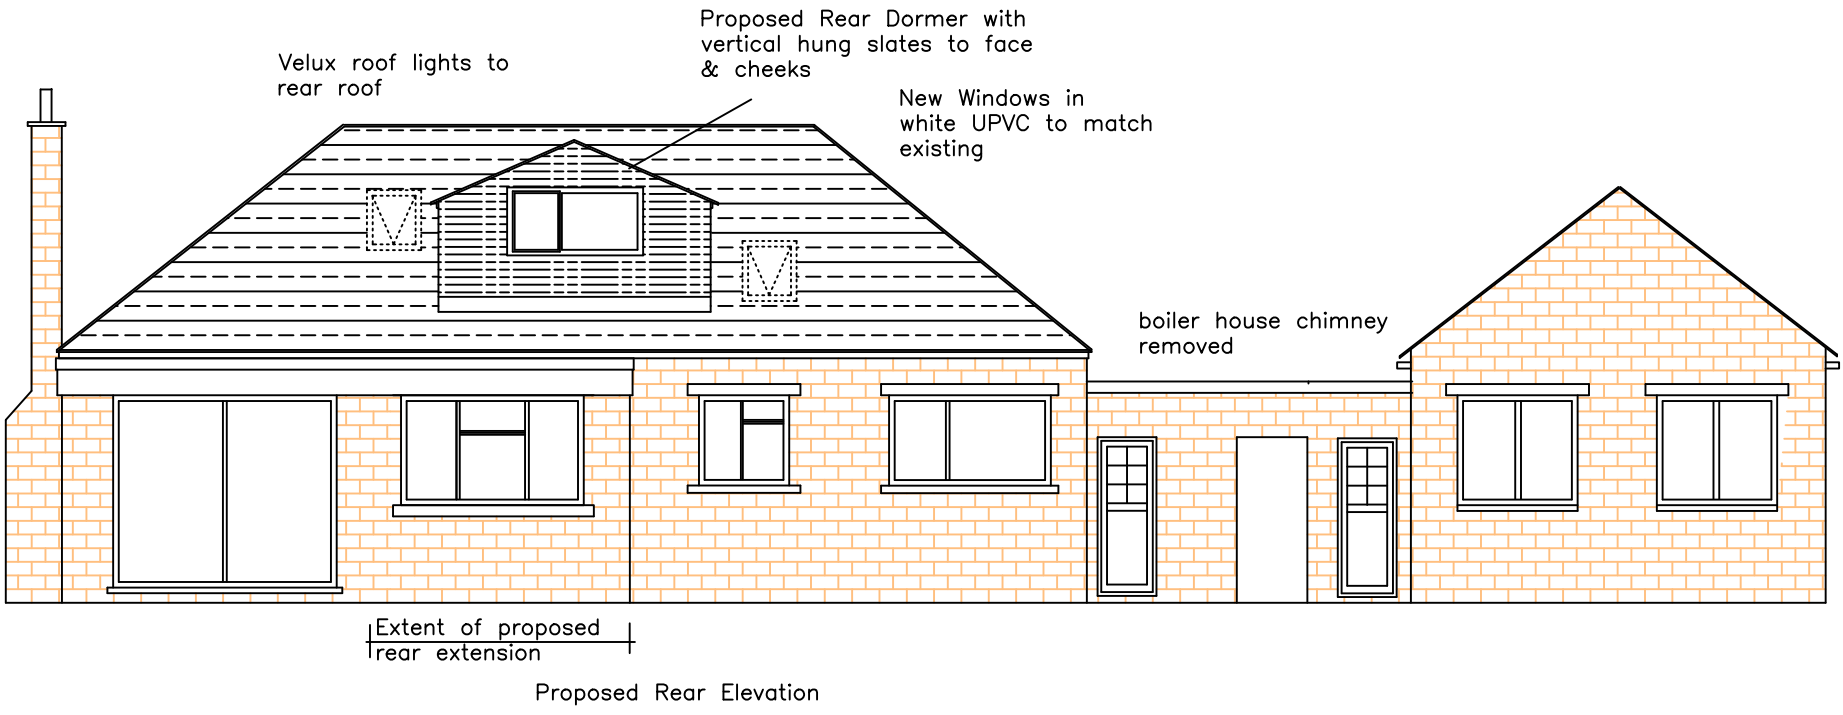

Rev	Description	Rev. by	Date
1	Client/Architect		
2	Mr James Charlton		
3	Project		
4	High beeches 585		
5	Manchester Rd Linthwaite		
6	Title		
7	Proposed Elevations		
8	Date	17th Jnaury 2019	Drawn By
9	Size	A1	Checked
10	Scale	1:100 on A1	Approved
11	FCS Consultants 31 Summervale, Bridge Lane Holmfirth, HD7 1AG Tel. 01484 687 722		
12	Issue		
13	Drawing Number	HB /2019 / 04	Revision
14			Rev B