


SIGNAGE CONTRACTOR TO ENSURE NO VISIBLE FIXINGS. ANY SCREW FIXINGS TO BE COUNTERSUNK OR COLOUR CAPPED WHERE VISIBLE.

01. New brand sign to replace existing, to be constructed as per standard detail drawing.
02. New 'DRIVE-THRU' sign to replace existing. Refer to details 03 & 04.
03. New 'Hot Now' roundel to replace existing, to be constructed as per standard detail drawing.
04. New aluminium box section to replace existing, powder coated RAL 9006.
05. Soft landscaping.
06. Existing foundations to be assessed by structural engineer to ensure weight of new signs can be supported.
07. 2mm folded aluminium sign carcass powder-coated RAL 9006. Any visible fixings to match carcass finish.
08. 8mm translucent green acrylic front face with cut out 'DRIVE-THRU' letters. Panel bonded onto opal acrylic background.
09. Opal acrylic within 'DRIVE-THRU' text cut out in green acrylic panel. Front face of opal acrylic to line through with green acrylic. Text to be back illuminated with cool white LED's. Contractor to ensure equal illumination to all letters.
10. 'DRIVE-THRU' sign to be fixed tight to underside of brand sign.
11. Double sided sign to be mechanically fixed to totem box section pole. Signage contractor to advise on brackets required to sufficiently support sign.

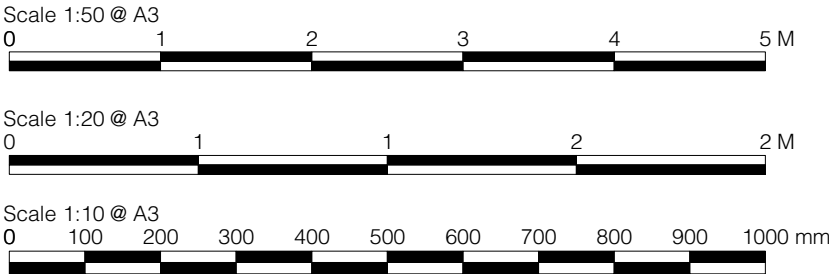


Revision


Unit 5, 7 Wenlock Road, London N1 7S
T +44 (0)20 7253 9005 F +44 (0)20 7253900
www.pathdesign.co.uk info@pathdesign.co.uk

THIS DRAWING IS FOR DESIGN INTENT PURPOSES ONLY. DO NOT SCALE THIS DRAWING

- This drawing is issued on condition that it is not copied or disclosed to any other unauthorised person without the prior consent of PATH DESIGN.
- Contractors should provide their own setting out drawings for comment by PATH DESIGN.
- This drawing is the property of PATH DESIGN and copyright is reserved by them.
- All structural works are to be detailed / confirmed and approved by structural engineer.
- All drawings to be confirmed on site prior to construction.

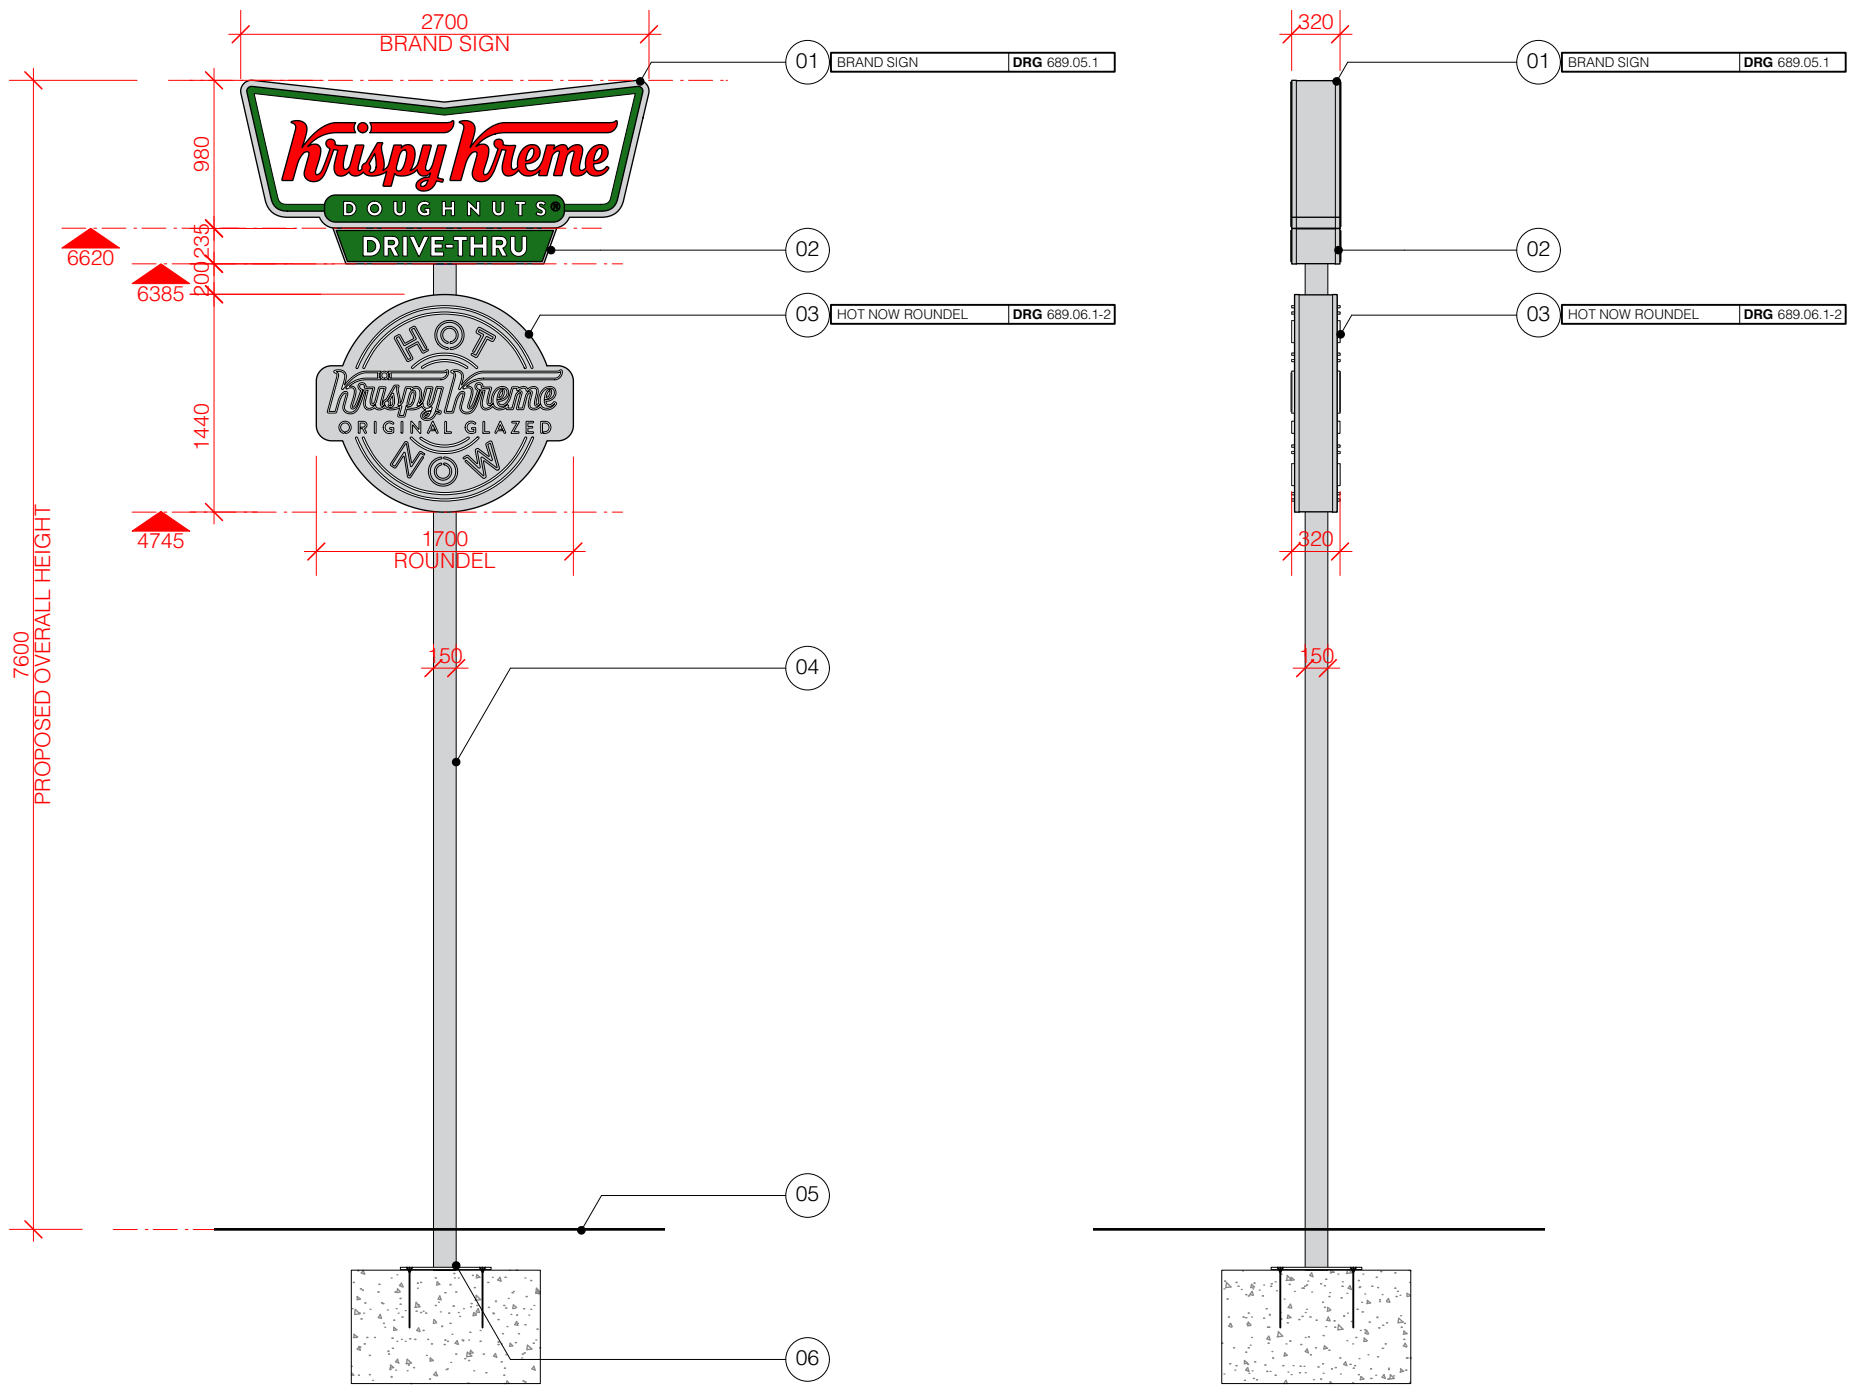

02 Side Elevation
Scale: 1:50

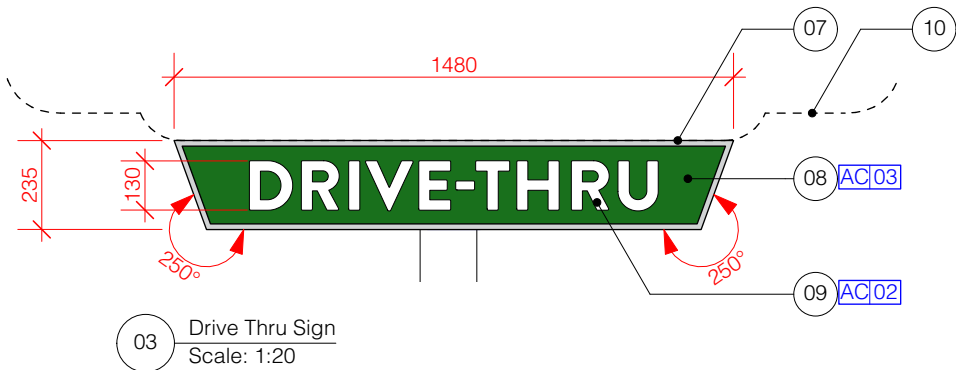

04 Drive Thru Sign - Section
Scale: 1:10

05 EXISTING TOTEM