

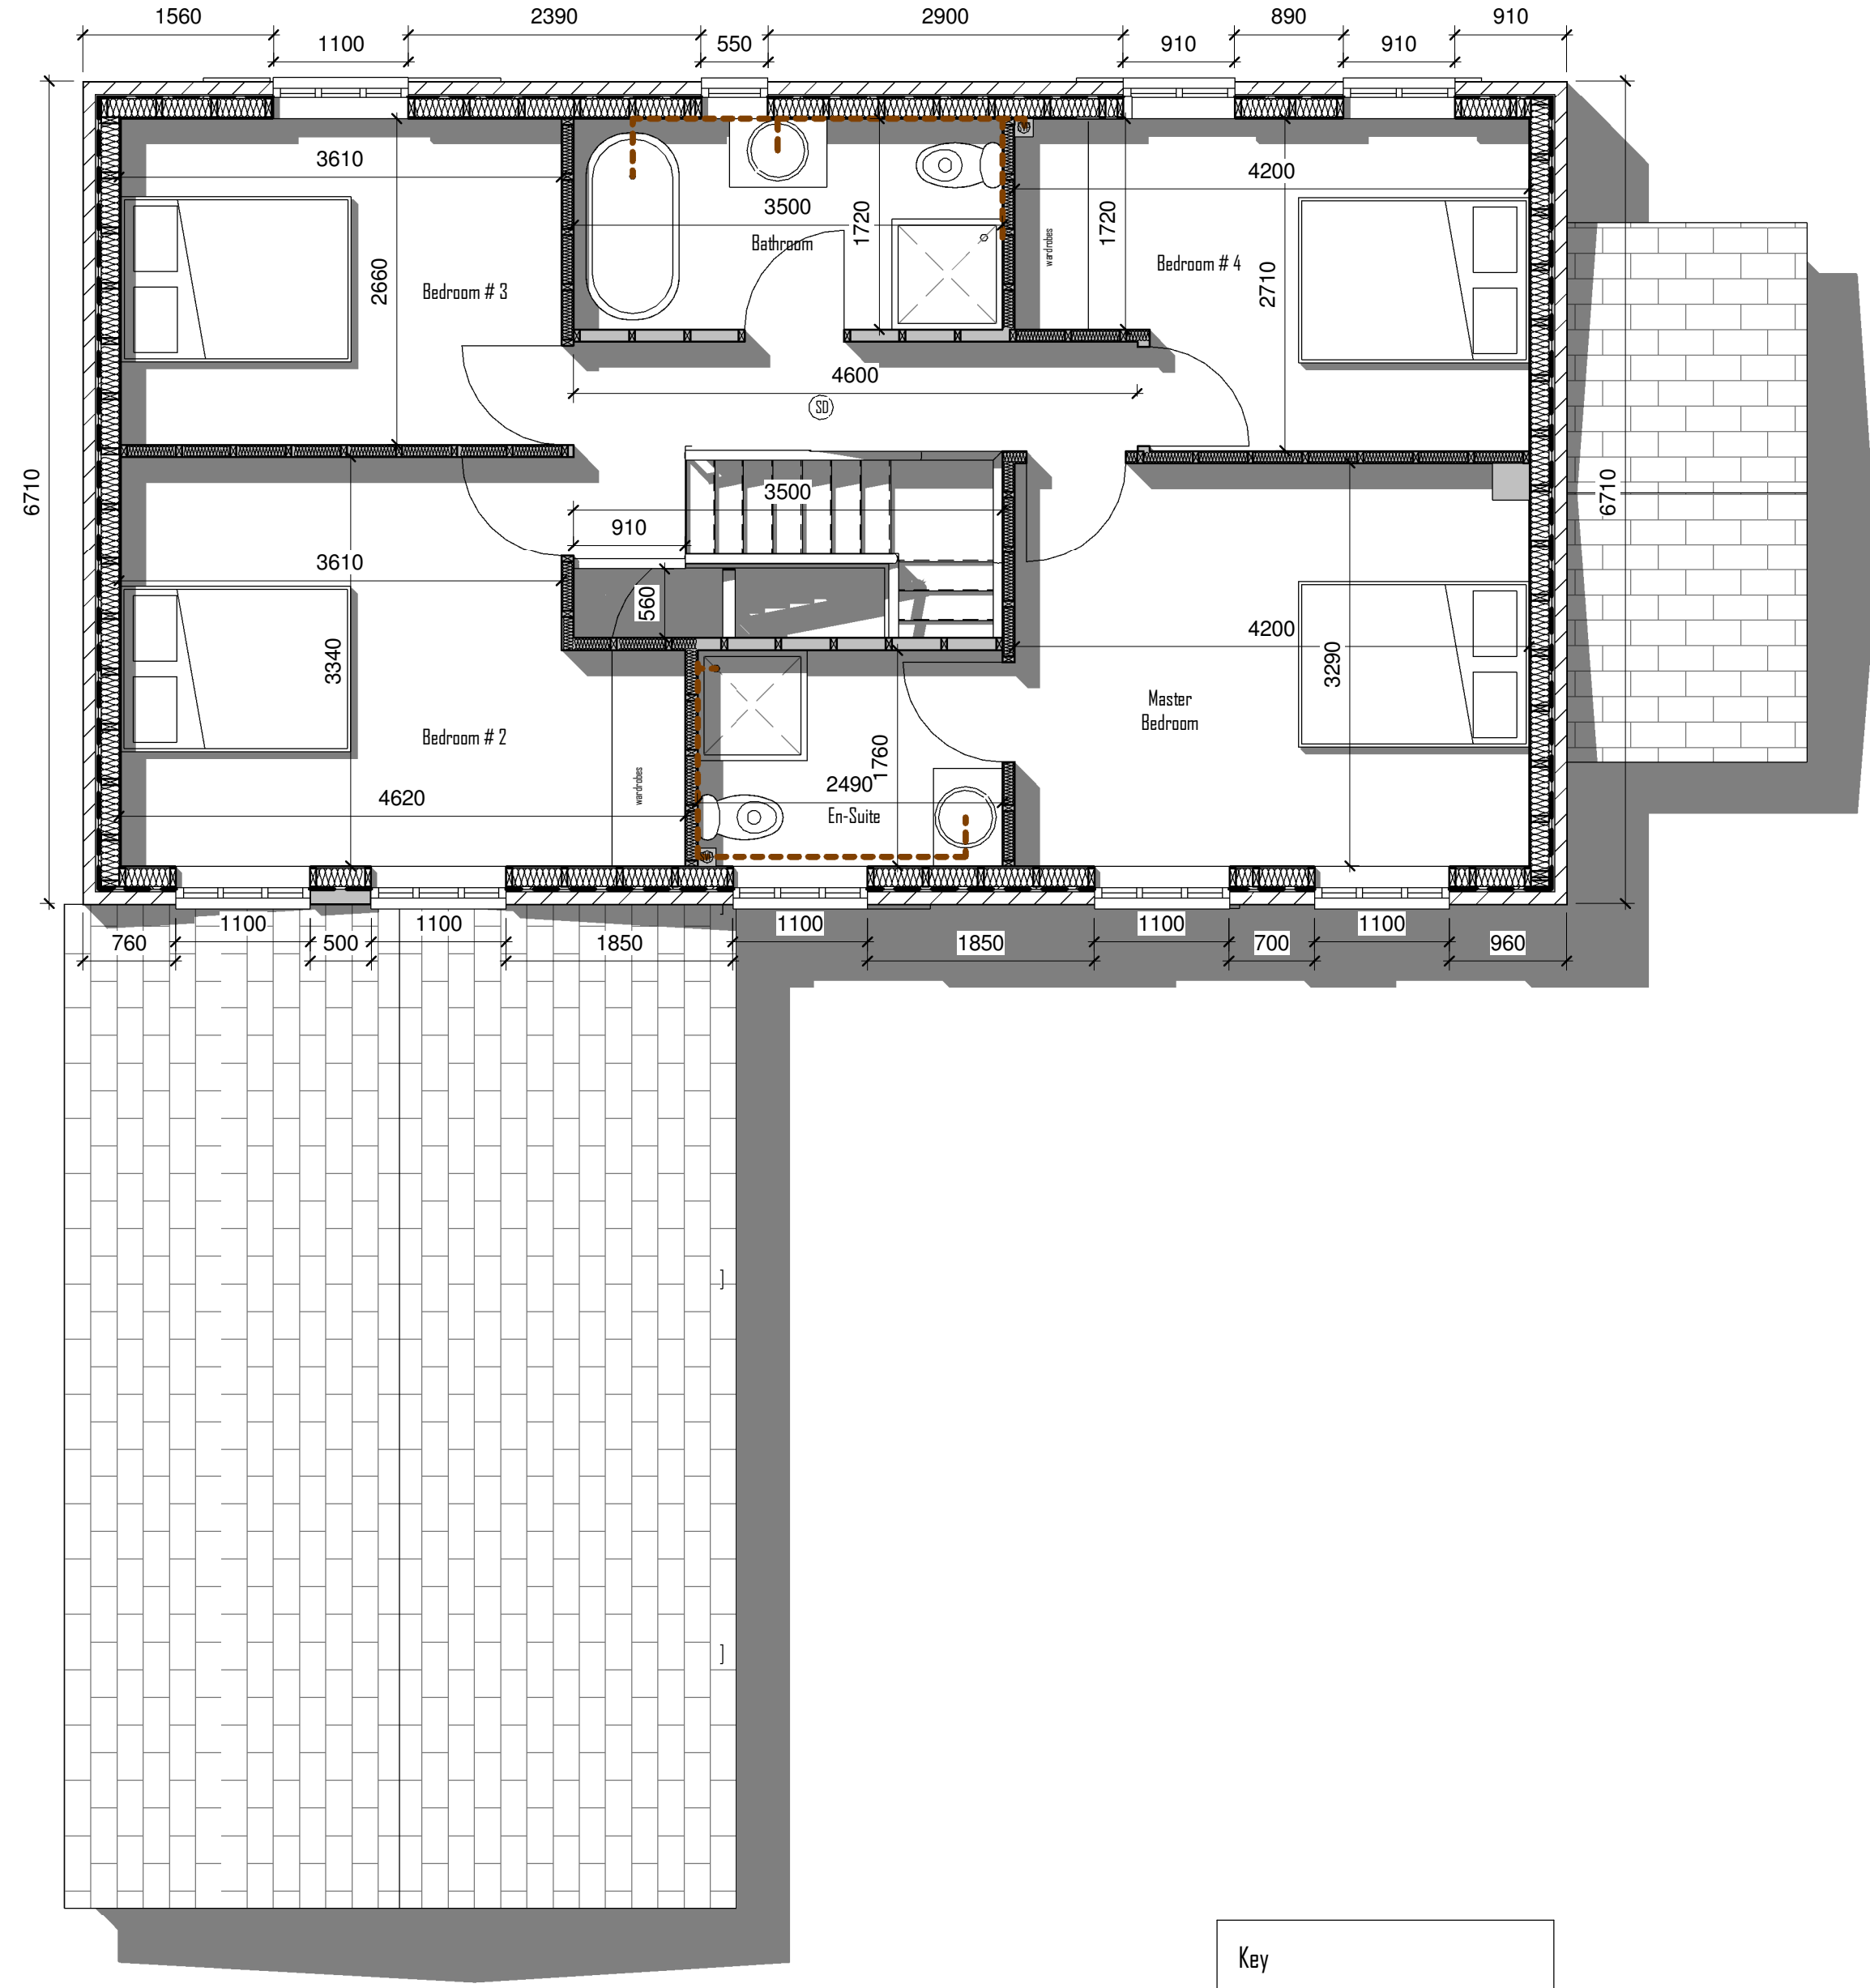


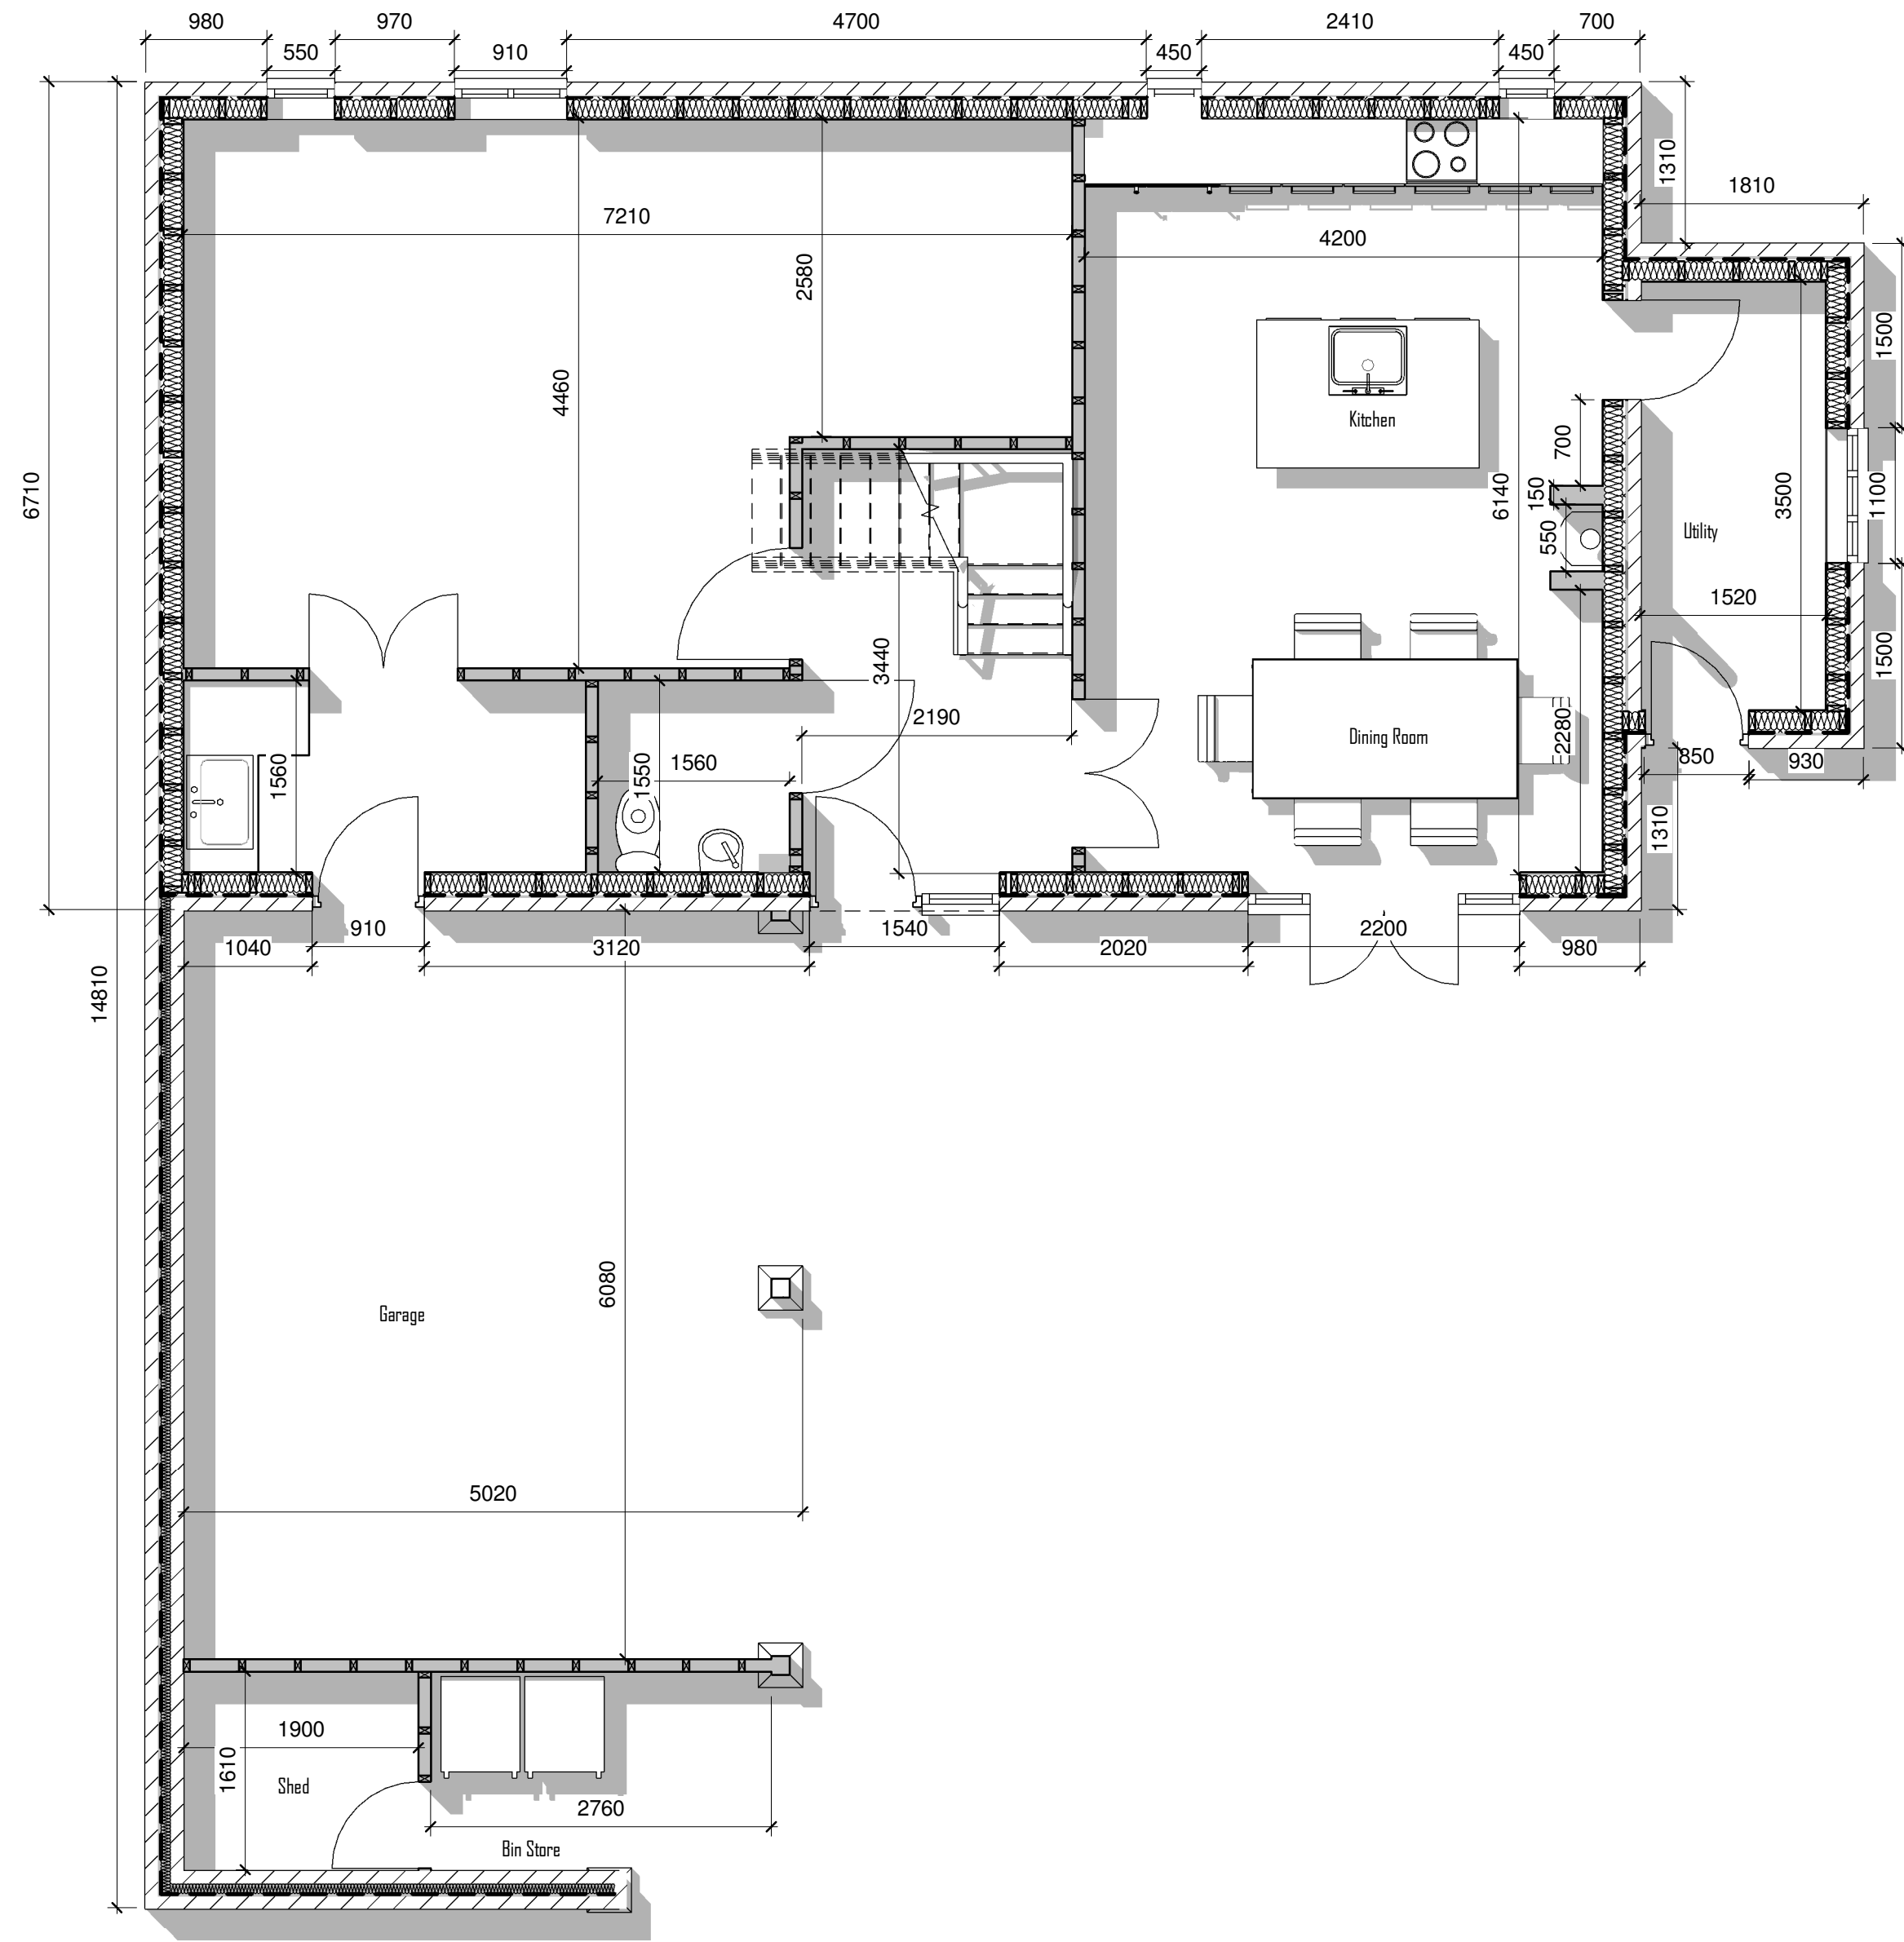

Key	
Gutter Downpipe	DP
Smoke Detector	SD
Inspection Chamber	IC
Foul Drainage	---
Surface Drainage	---
Soil Vent Pipe	SVP
Heat Detector	HD

RevA (28/10/2020):
Amendments Following Building
Control Comments

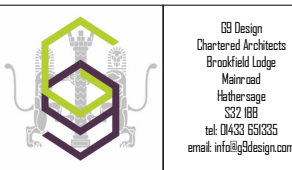

Client Mr Steven Newton

Job Poplar Farm
Barnfield Road
Oxwichbury
WY2 0PA

Drawing Title Existing Plans

Sheet Size/Scale 1:50 R/A
Drawn By Samuel Thompson
Date 28/10/2020
Drawing Status Client view only
Drawing No. 2020_04_RevA_BWPlans_Plan
1_M_20